

PROJECT

PROPOSED RESIDENTIAL DEVELOPMENT AT COOLAGAD, GREYSTONES, CO. WICKLOW

CLIENT



CAIRN HOMES PROPERTIES LIMITED

CONSULTANT


AECOM
4th Floor Adelphi Plaza,
George's Street Upper,
Co Dublin
Tel:+353 (0)1 696 6220
www.aecom.com

NOTES

- THIS DRAWING IS TO BE READ IN CONJUNCTION WITH ALL OTHER RELEVANT ARCHITECTURAL AND ENGINEERING DRAWINGS. ANY DISCREPANCIES, ERRORS OR OMISSIONS TO BE BROUGHT TO THE ATTENTION OF THE DESIGNER.
- ALL DIMENSIONS TO BE CHECKED BY THE CONTRACTOR ON SITE PRIOR TO COMMENCEMENT OF WORKS.
- AECOM LIMITED TO BE INFORMED BY THE CONTRACTOR OF ANY DISCREPANCIES PRIOR TO THE COMMENCEMENT OF WORKS ON SITE.
- DIMENSIONS OF ALL BOUNDARIES AND ADJOINING ROADS TO BE CHECKED ON SITE PRIOR TO COMMENCEMENT OF WORKS.

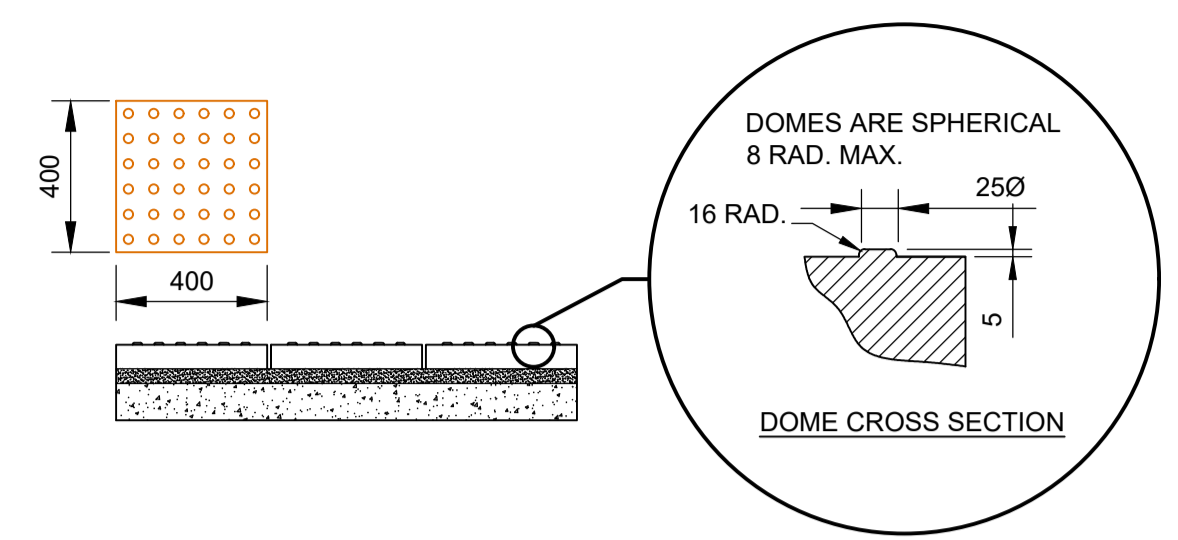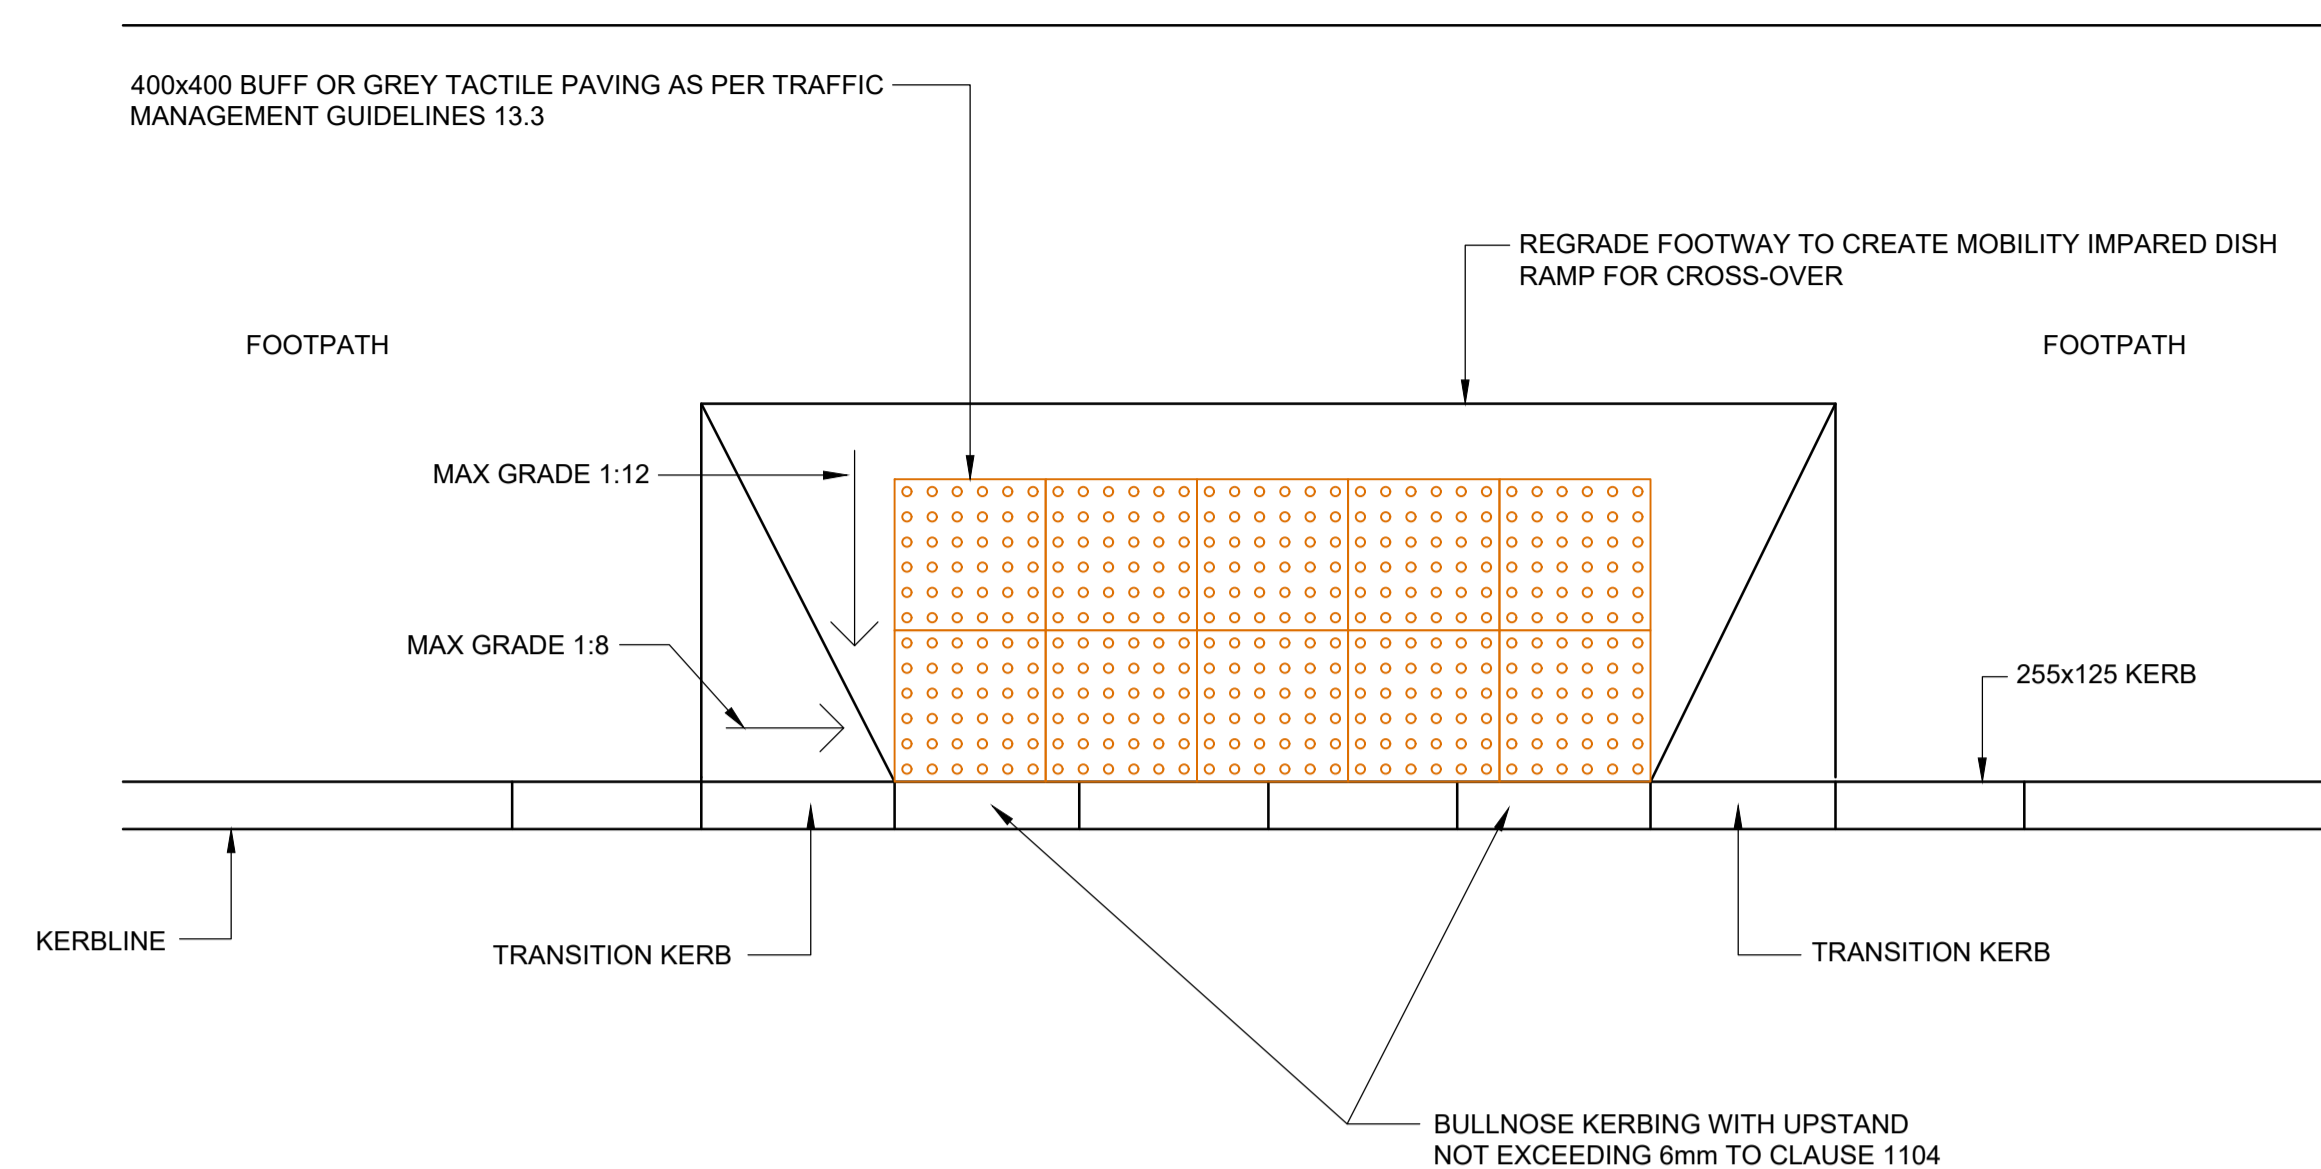

**LAYOUT PLAN
TACTILE PAVING AT UNCONTROLLED CROSSINGS
SCALE 1:20**

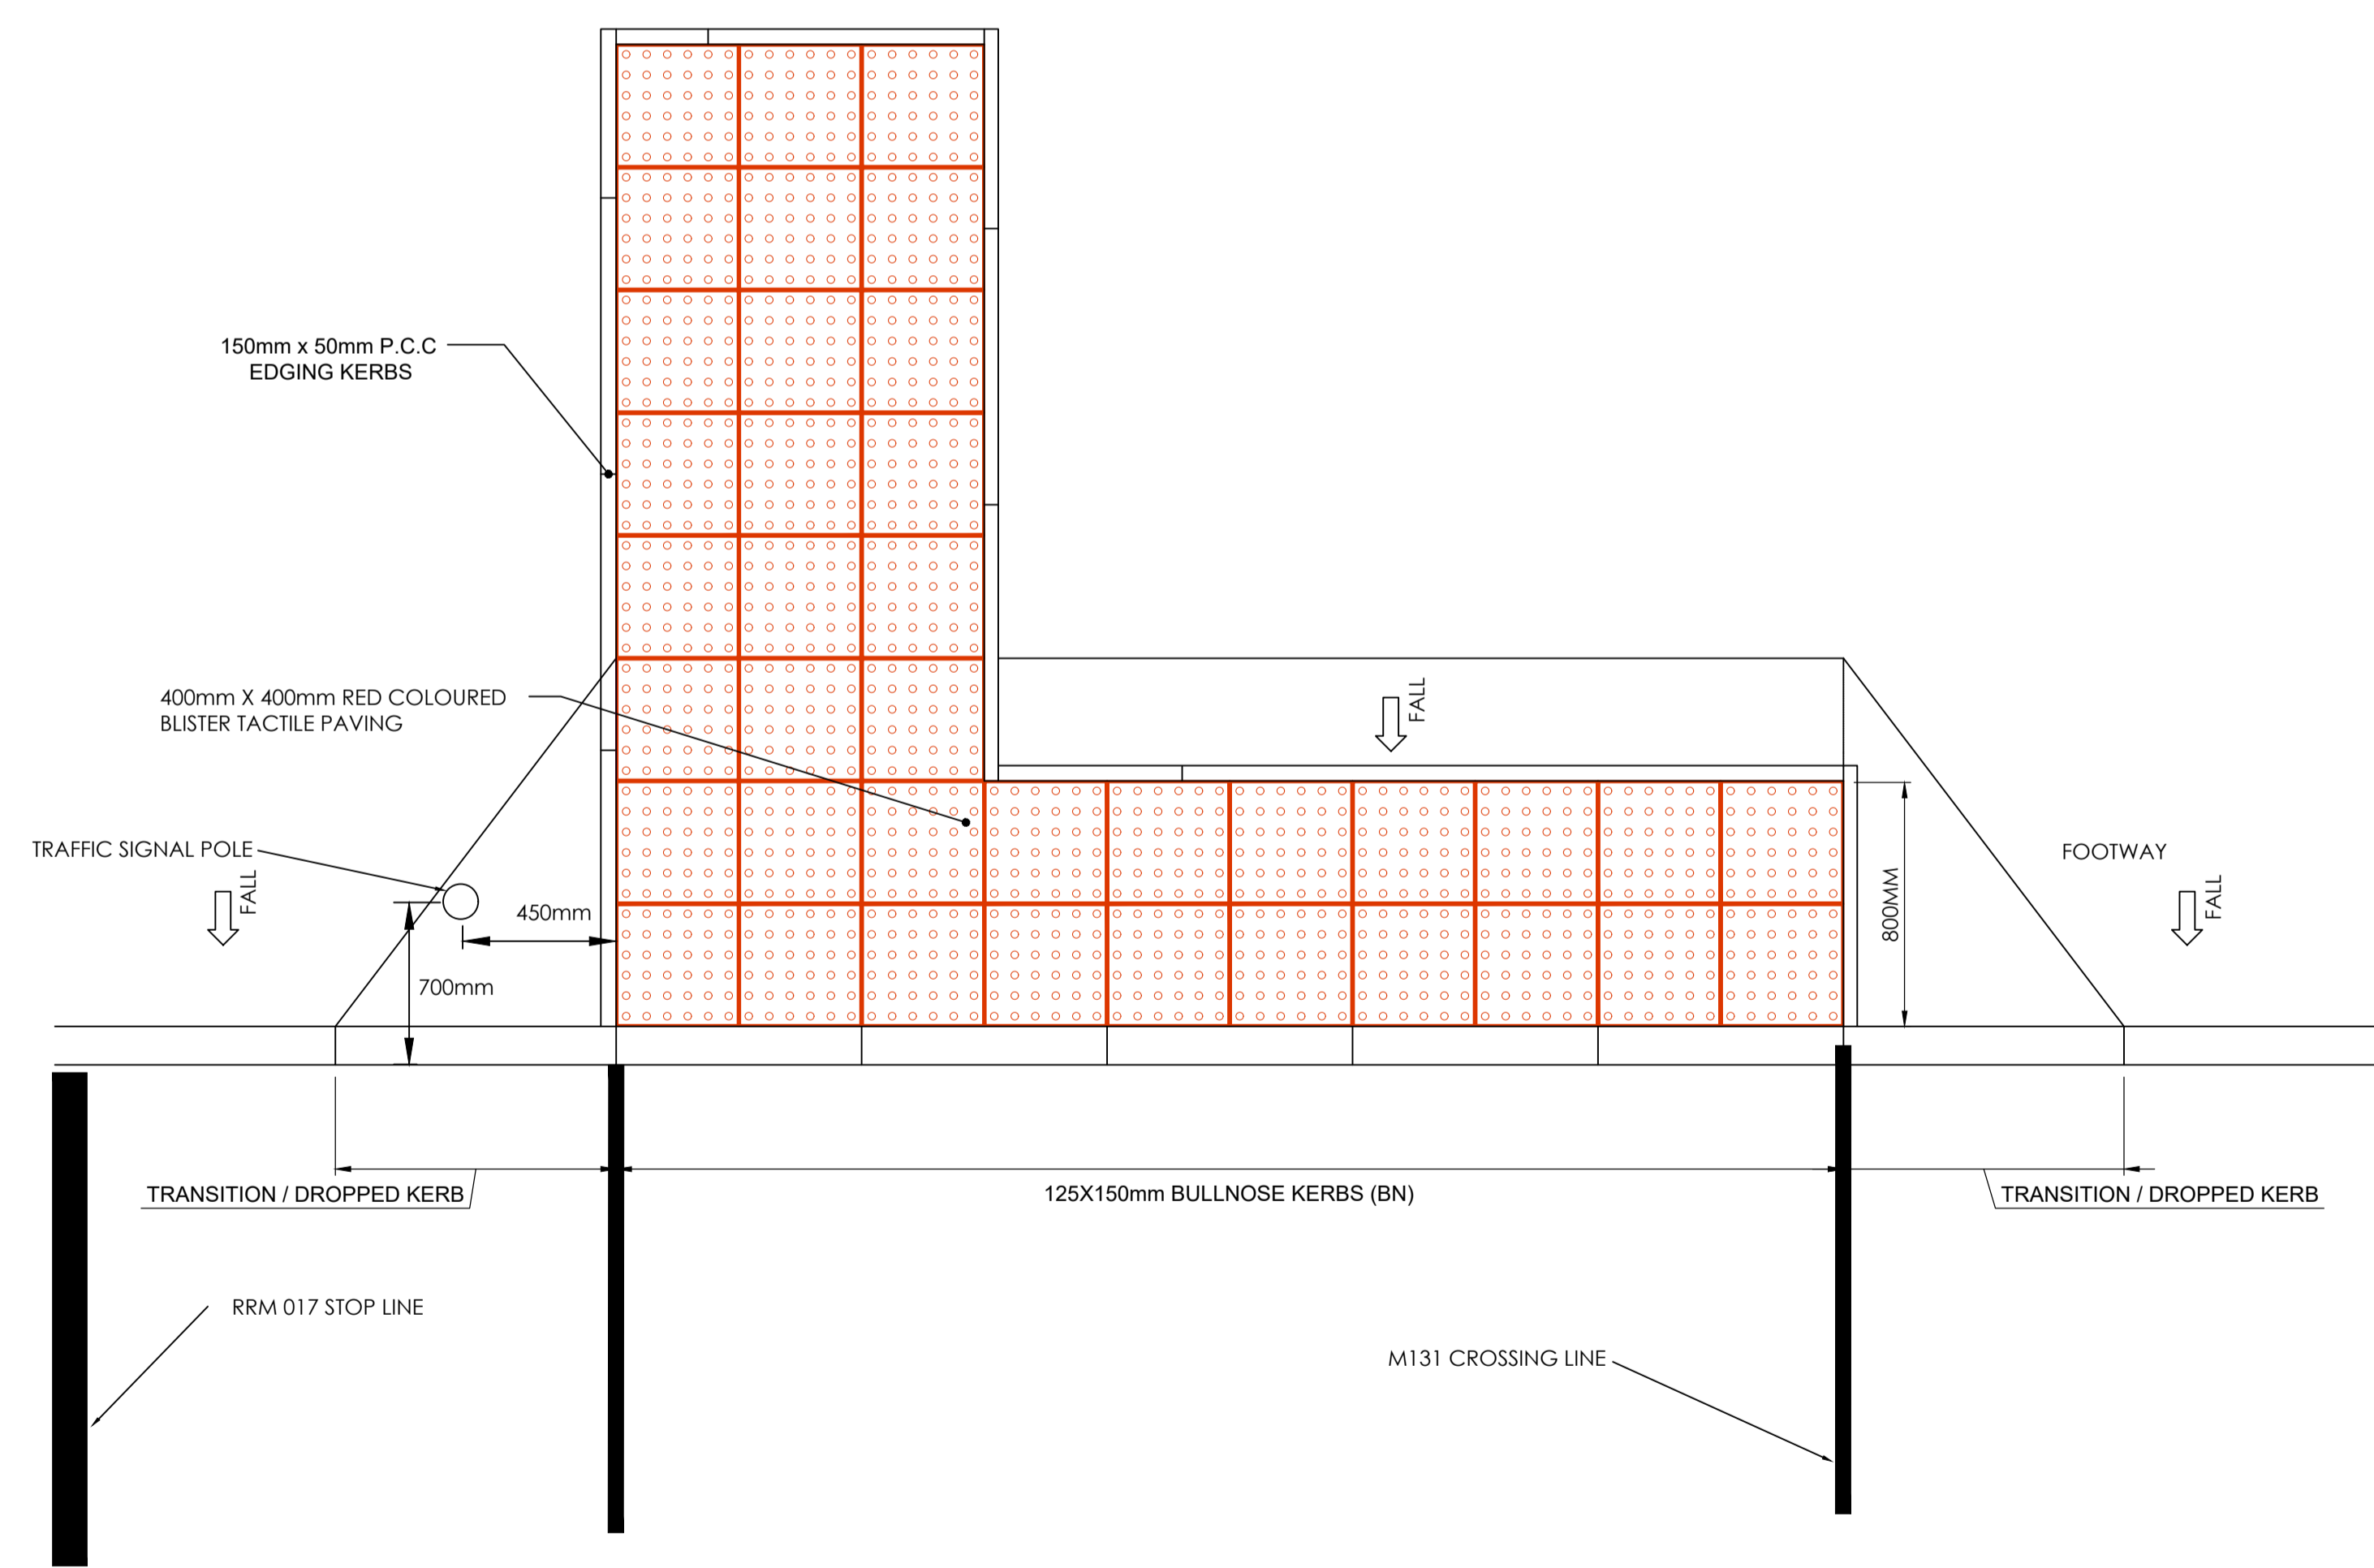

**TYPICAL PLAN OF TACTILE PAVED CROSSING (F4B) - SIGNAL CONTROLLED
SCALE 1:20**



ISSUE/REVISION

0	11.03.2022	ISSUED FOR PLANNING
I/R	DATE	DESCRIPTION

PROJECT NUMBER

60578132

SHEET TITLE

TYPICAL ROAD DETAILS
SHEET 3 OF 3

SHEET NUMBER

COO-ACM-00-00-DR-CE-00-0112

ISO A1 594mm x 841mm
 Approved: LS
 Checked: MI
 Drawn By: HB
 Project Management Initials:
 Last saved by: KAREL MULLIGAN (2022.03.11) Last Plotter: 2022.03.11
 Filename: \\172.21.128-ALFSENEAD\BULIN\EDBL2\LEGACY\EDBL2\FP001\DATA\TADCS\PROJECTS\CI\606419\2_COOLAGAD\900_CAD_GIS\904_CEO1_WIP\02_SHEETS\COO-ACM-00-00-DR-CE-00-01-10-0112.DWG

This drawing has been prepared for the use of AECOM's client. It may not be used, modified, reproduced or relied upon by third parties, except as agreed by AECOM or as required by law. AECOM accepts no responsibility, and denies any liability, whatsoever, to any party that uses or relies on this drawing without AECOM's express written consent. All measurements must be obtained from the stated dimensions.