


SECTION 03  
Scale H 1:1000, V 1:1000

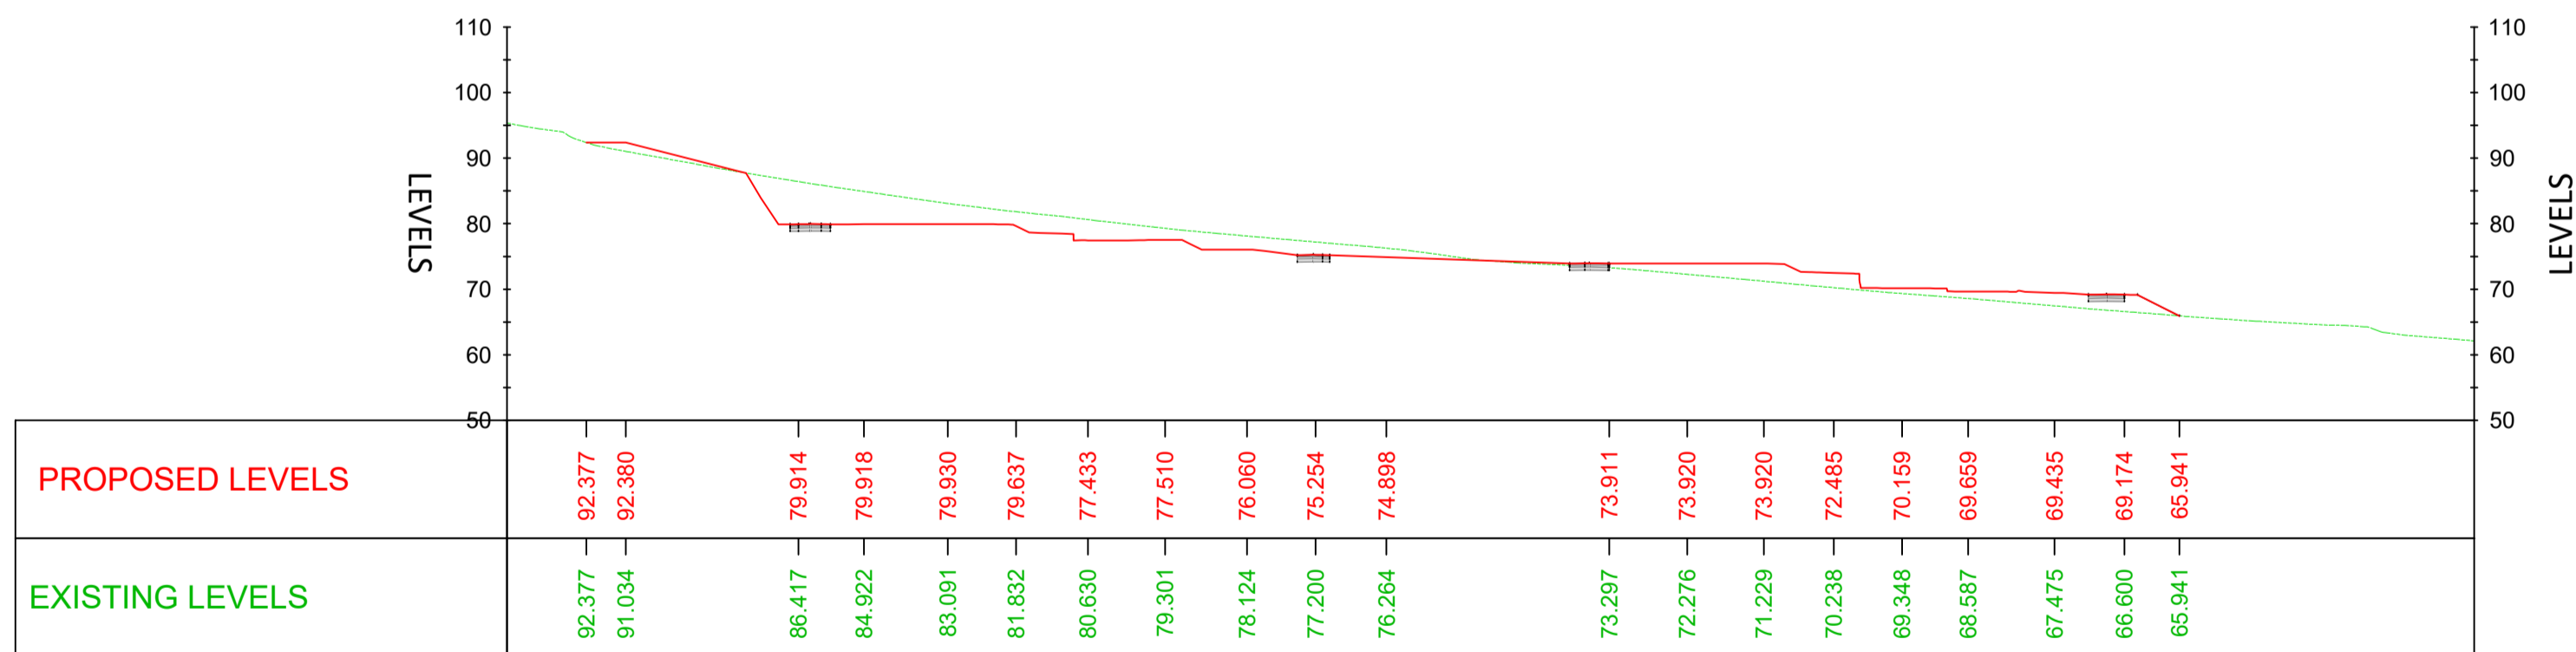

SECTION 04  
Scale H 1:1000, V 1:1000



**PROJECT**  
 PROPOSED RESIDENTIAL DEVELOPMENT AT COOLAGAD, GREYSTONES, CO. WICKLOW

**CLIENT**  
 CAIRN HOMES PROPERTIES LIMITED

**CONSULTANT**  
 AECOM  
 4th Floor Adelphi Plaza,  
 George's Street Upper,  
 Dun Laoghaire,  
 Co Dublin  
 Tel:+353 (0)1 696 6220  
 www.aecom.com

- NOTES**
- THIS DRAWING IS TO BE READ IN CONJUNCTION WITH ALL OTHER RELEVANT ARCHITECTURAL AND ENGINEERING DRAWINGS. ANY DISCREPANCIES, ERRORS OR OMISSIONS TO BE BROUGHT TO THE ATTENTION OF THE DESIGNER.
  - ALL DIMENSIONS TO BE CHECKED BY THE CONTRACTOR ON SITE PRIOR TO COMMENCEMENT OF WORKS.
  - AECOM LIMITED TO BE INFORMED BY THE CONTRACTOR OF ANY DISCREPANCIES PRIOR TO THE COMMENCEMENT OF WORKS ON SITE.
  - DIMENSIONS OF ALL BOUNDARIES AND ADJOINING ROADS TO BE CHECKED ON SITE PRIOR TO COMMENCEMENT OF WORKS.
  - VOLUMES ARE PRELIMINARY AND SUBJECT TO CHANGE THROUGH DETAILED DESIGN.
  - VOLUMES FOR PAVEMENT PROFILES, ON GROUND SLAB BUILD-UPS, PIPE TRENCH EXCAVATIONS, STRIP FOOTINGS, AND ATTENUATION PONDS AND TANKS HAVE NOT BEEN INCLUDED IN THESE CALCULATIONS.
  - THE STRIPPING OF TOPSOIL HAS NOT BEEN INCLUDED IN THE CALCULATIONS.
  - ALL EARTHWORKS, INCLUDING TEMPORARY AND PERMANENT BATTERING SHALL BE CARRIED OUT IN ACCORDANCE WITH GEOTECHNICAL INSTRUCTION.
  - EXTENT OF CUTTING / FILLING IN THE VICINITY OF EXISTING TREES TO REMAIN SHALL BE CONFIRMED BY PROJECT ARBORIST.
  - EXTENT OF CUTTING/FILLING IN THE VICINITY OF THE EXISTING STREAM SHALL BE CONFIRMED BY PROJECT ECOLOGIST.
  - DETAILED CUT AND FILL ANALYSIS WITHIN THE OPEN SPACE AREAS HAVE NOT BEEN INCLUDED IN THE ANALYSIS AS THE LEVELS IN THESE AREAS ARE SUBJECT TO CHANGE THROUGH DETAILED DESIGN.



ISSUE/REVISION		
I/R	DATE	DESCRIPTION
0	11/03/2022	ISSUED FOR PLANNING

**PROJECT NUMBER**  
60578132

**SHEET TITLE**  
CUT & FILL ANALYSIS  
SHEET 3 OF 6

**SHEET NUMBER**  
COO-ACM-00-00-DR-CE-00-0612

This drawing has been prepared for the use of AECOM's client. It may not be used, modified, reproduced or relied upon by third parties, except as agreed by AECOM or as required by law. AECOM accepts no responsibility, and denies any liability, whatsoever, to any party that uses or relies on this drawing without AECOM's express written consent. Do not scale this document. All measurements must be obtained from the stated dimensions.