




ROAD 2.3 - LONGSECTION
SCALE: H 1:1000,V 1:200. DATUM: 65.000

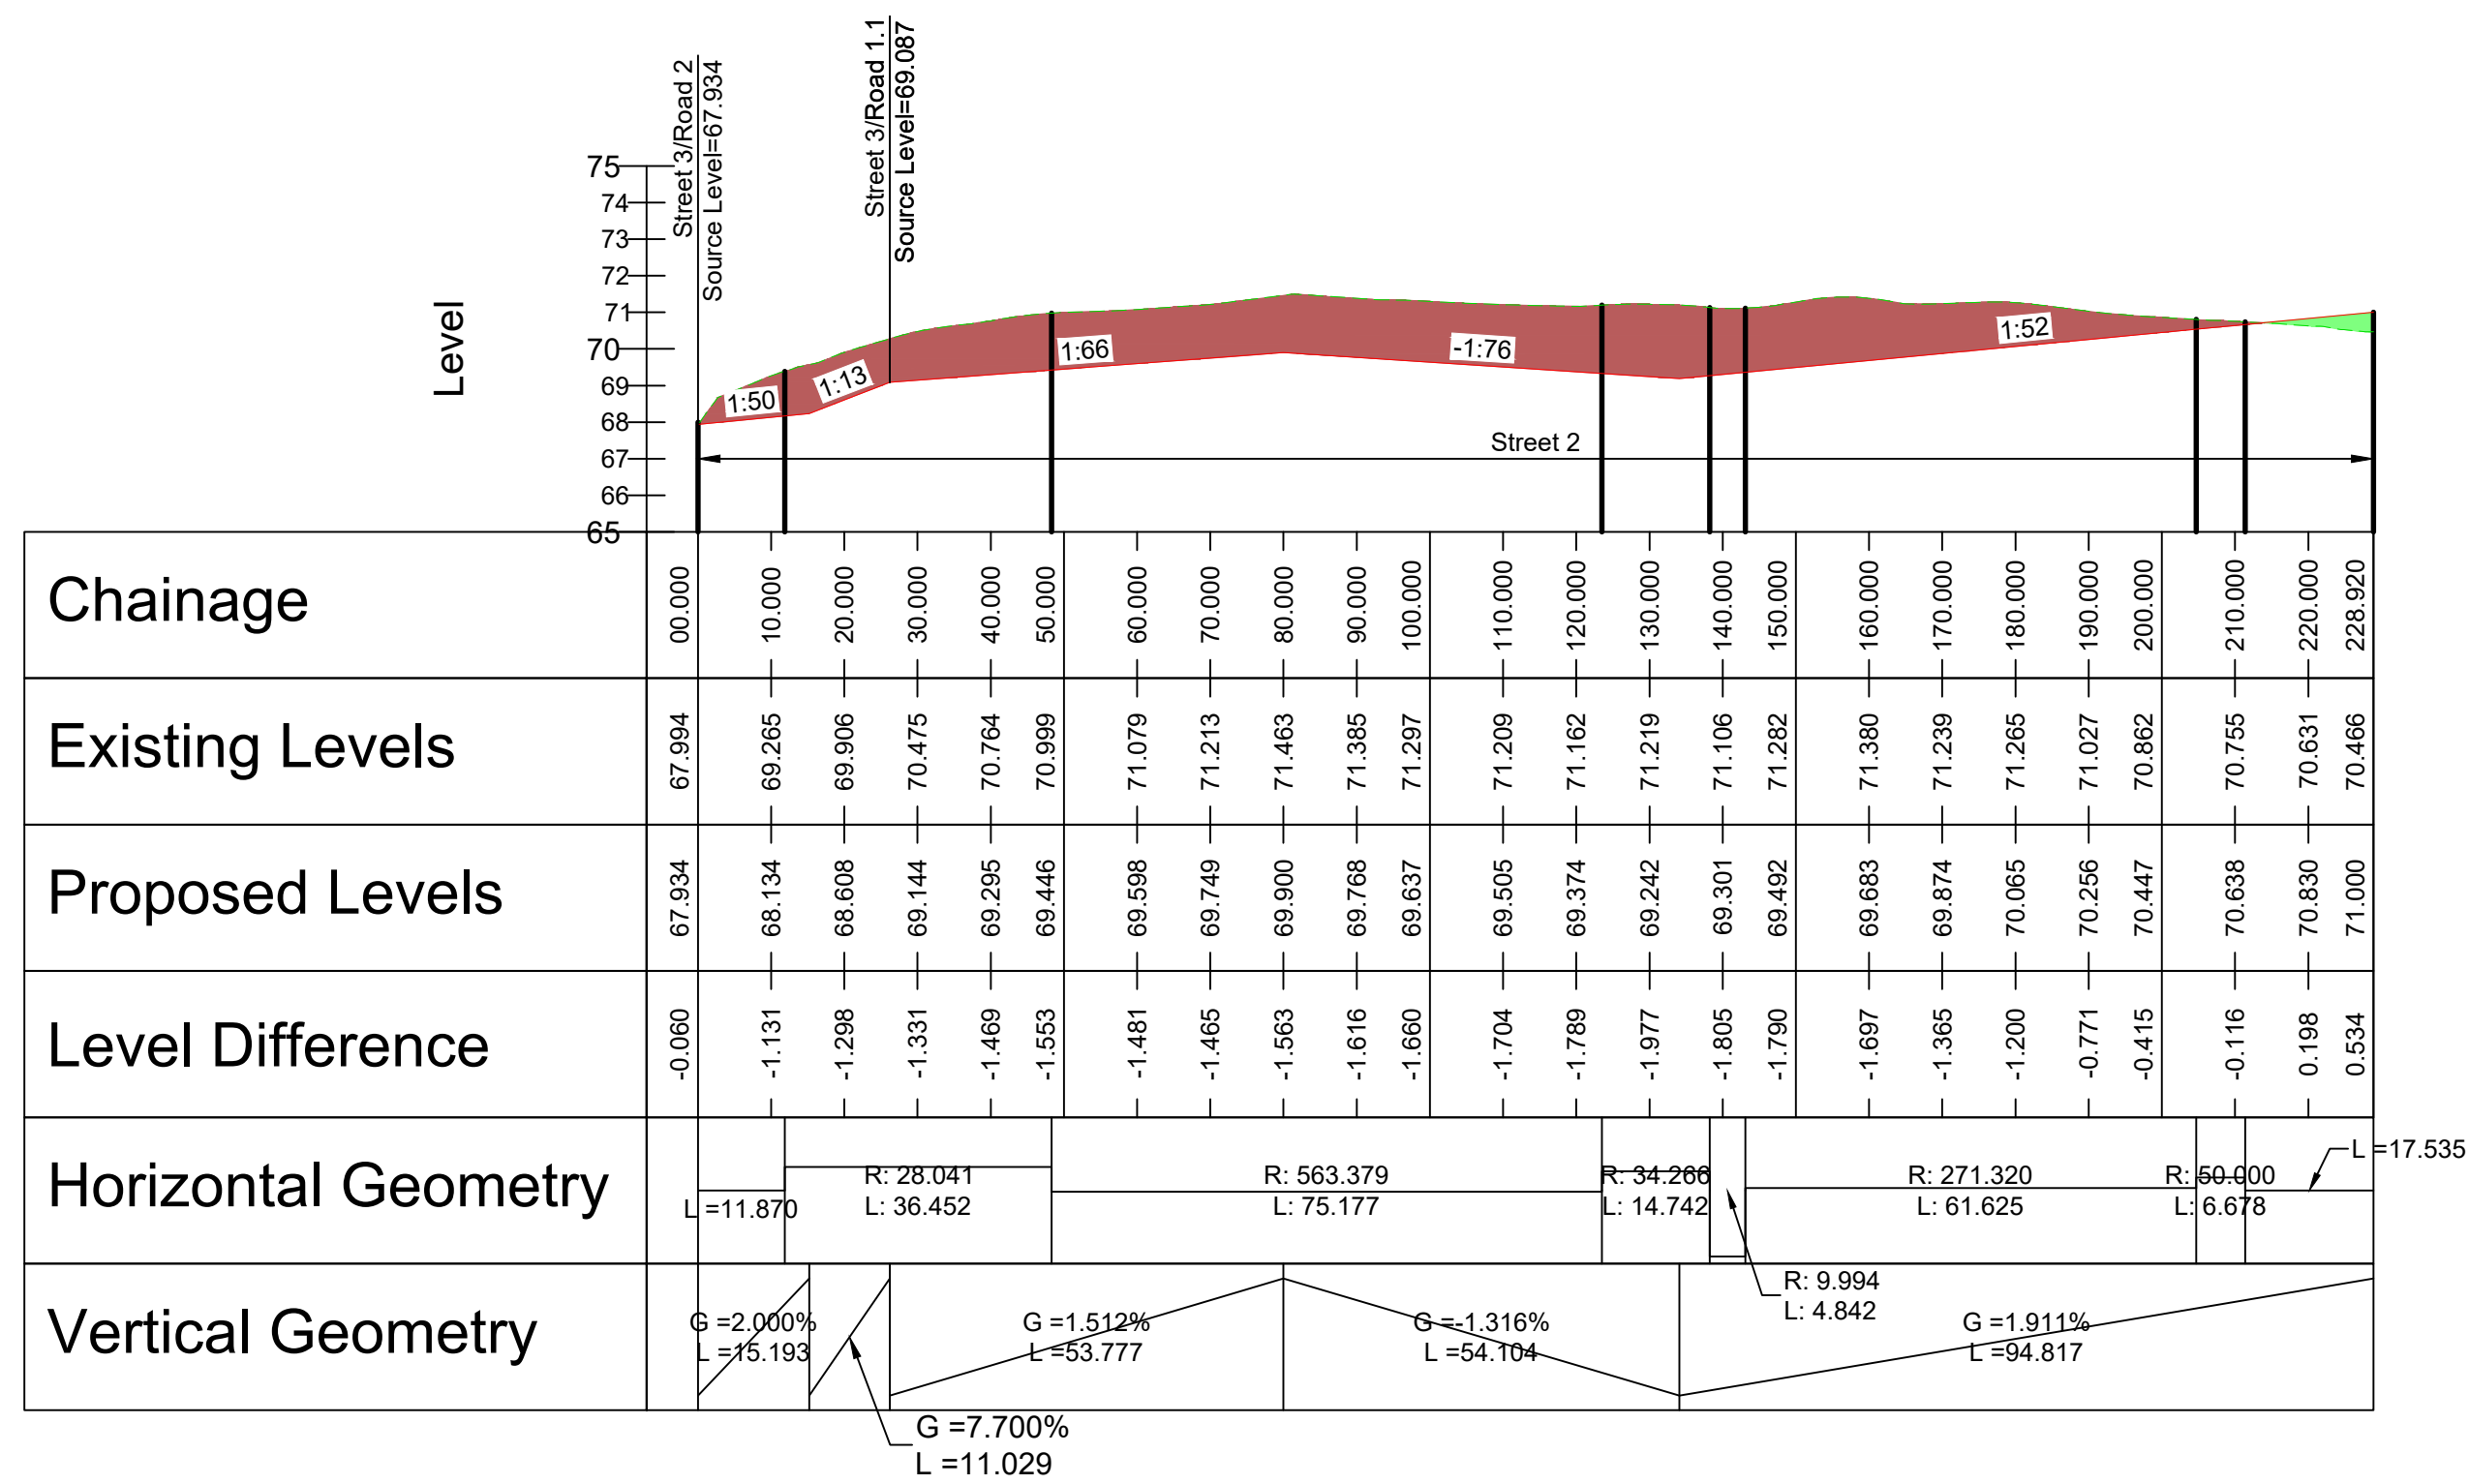


ROAD 2.4 - LONGSECTION
SCALE: H 1:1000,V 1:200. DATUM: 63.000

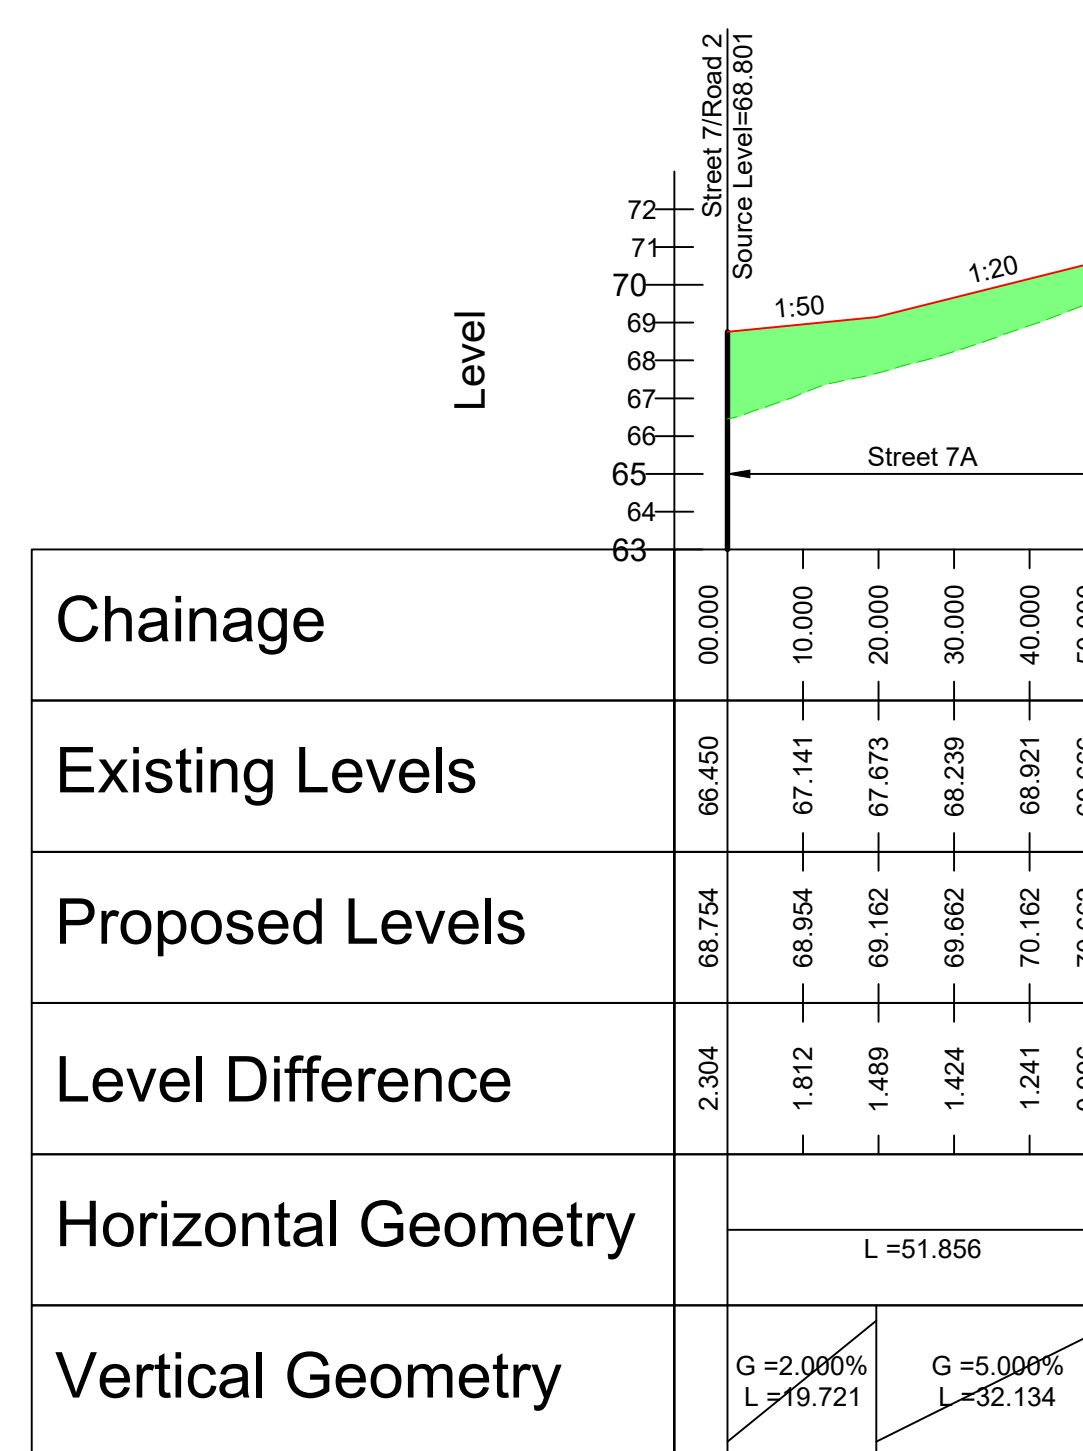

ROAD 2.5 - LONGSECTION
SCALE: H 1:1000,V 1:200. DATUM: 65.000

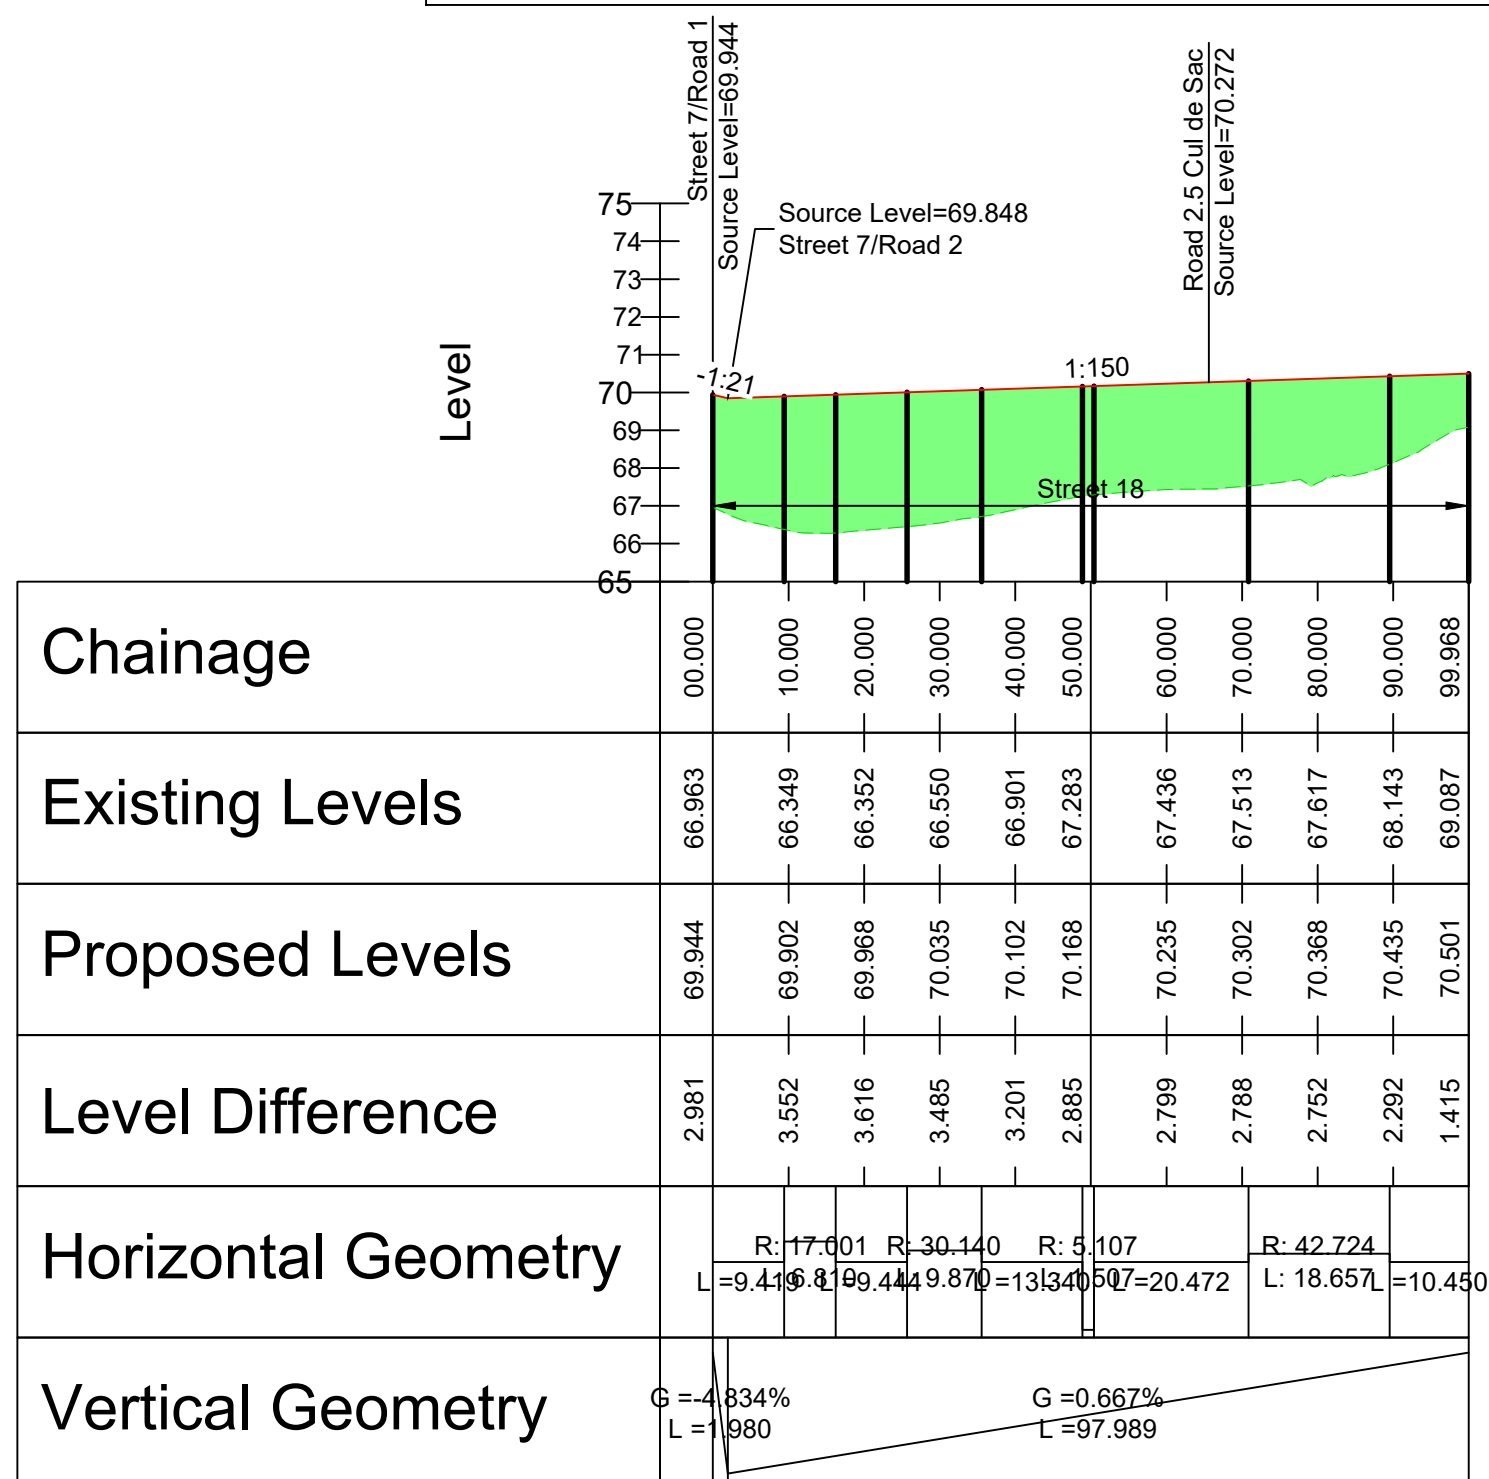

ROAD 2.5 CUL DE SAC - LONGSECTION
SCALE: H 1:1000,V 1:200. DATUM: 63.000

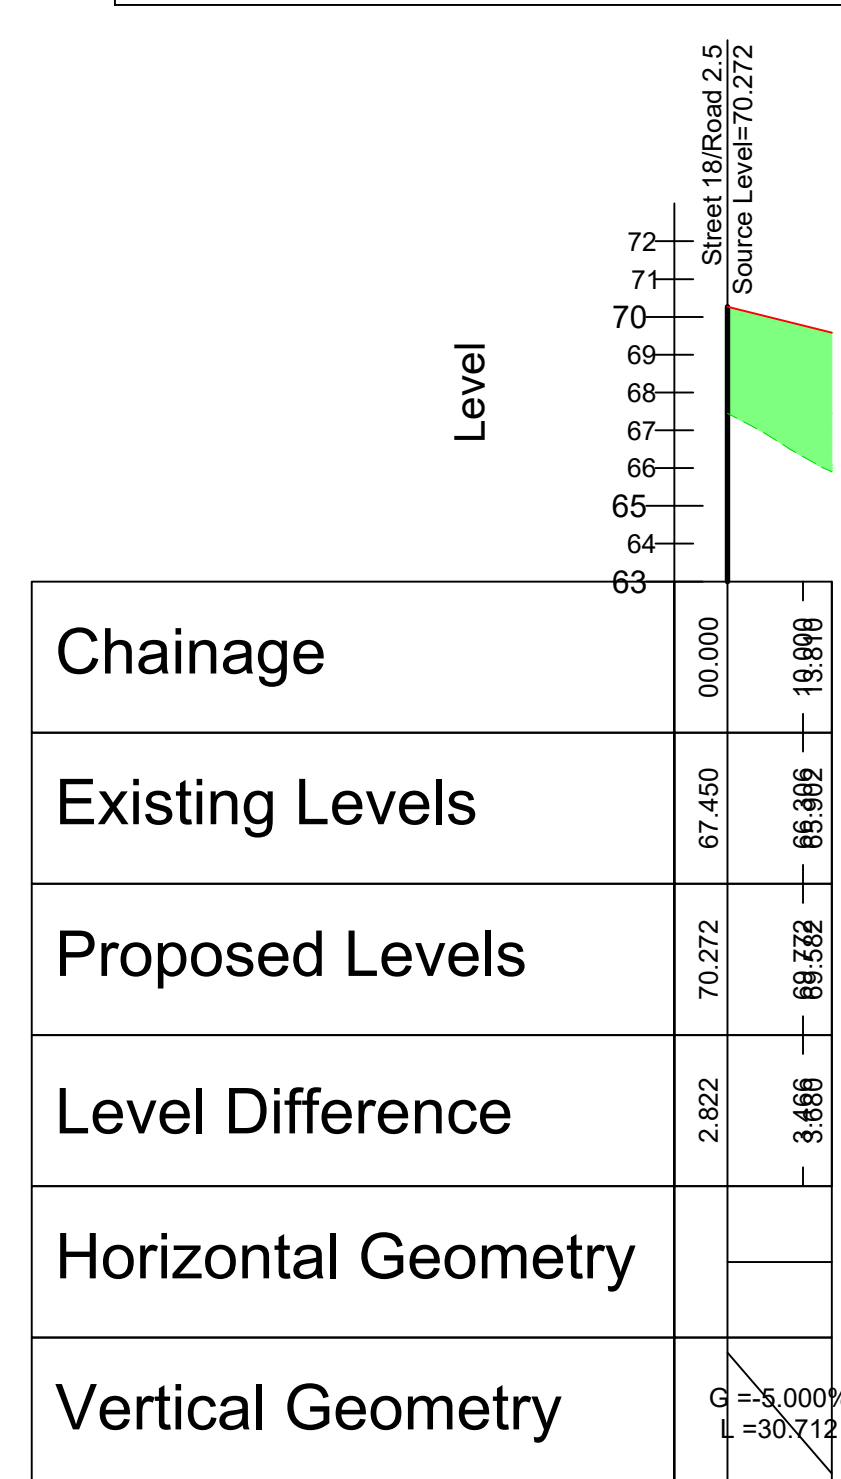**AECOM**

PROJECT

PROPOSED RESIDENTIAL DEVELOPMENT AT COOLAGAD, GREYSTONES, CO. WICKLOW

CLIENT

CAIRN HOMES PROPERTIES
LIMITED

CONSULTANT


AECOM
4th Floor Adelphi Plaza,
George's Street Upper,
Dun Laoghaire,
Co Dublin
Tel: +353 (0)1 696 6220
www.aecom.com

NOTES

1. THIS DRAWING IS TO BE READ IN CONJUNCTION WITH ALL OTHER RELEVANT ARCHITECTURAL AND ENGINEERING DRAWINGS, ANY DISCREPANCIES, ERRORS OR OMISSIONS TO BE BROUGHT TO THE ATTENTION OF THE DESIGNER.
2. ALL DIMENSIONS TO BE CHECKED BY THE CONTRACTOR ON SITE PRIOR TO COMMENCEMENT OF WORKS.
3. AECOM LIMITED TO BE INFORMED BY THE CONTRACTOR OF ANY DISCREPANCIES PRIOR TO THE COMMENCEMENT OF WORKS ON SITE.
4. DIMENSIONS OF ALL BOUNDARIES AND ADJOINING ROADS TO BE CHECKED ON SITE PRIOR TO COMMENCEMENT OF WORKS.

AECOM
PLANNING

KEY

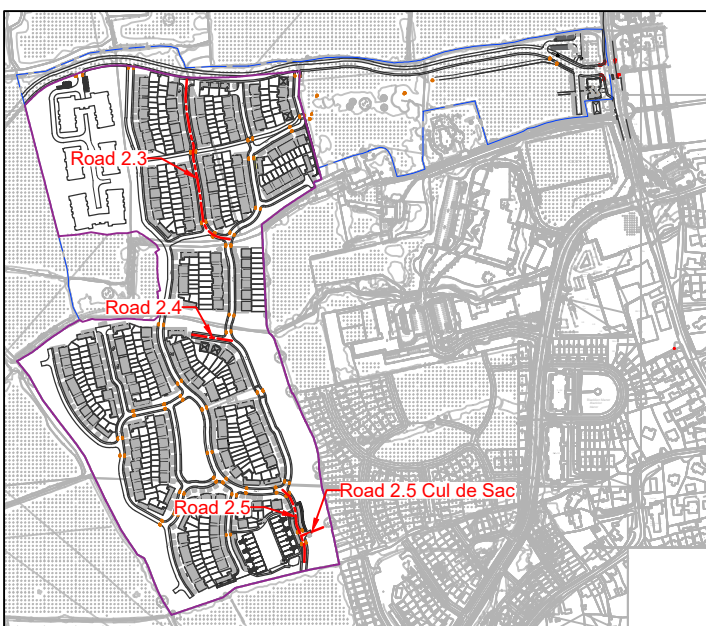

ISSUE/REVISION

0	11.03.2022	ISSUED FOR PLANNING
I/R	DATE	DESCRIPTION

PROJECT NUMBER

60578132

SHEET TITLE

PROPOSED ROADS LEVELS
LONGITUDINAL PROFILES
SHEET 3 OF 7

SHEET NUMBER

COO-ACM-00-00-DR-CE-00-0618