


Section D-D | 1:200 Section E-E | 1:200

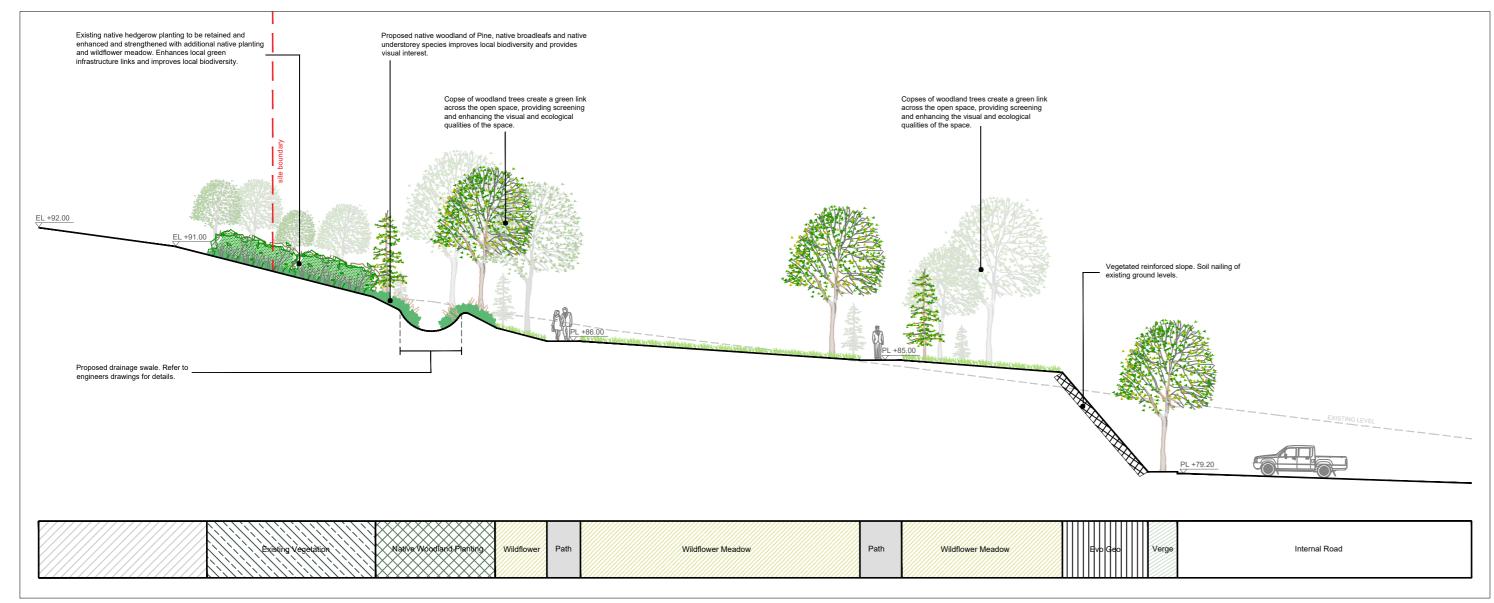



Section F-F | 1:200 Key Plan | NTS

|     |      |       |             |       | THE SIGNATURE IS SET THE THE SET THE S |   |  |
|-----|------|-------|-------------|-------|--|---|--|
|     |      |       |             | notes | DO NOT SCALE   | figured dimensions only to be taken from this drawing |  |
|     |      |       |             |       |  |   |  |
|     |      |       |             |       |  |   |  |
| rev | date | drawn | description |       |  |   |  |

| pb Residential Development at Coolagad     | Scales As Shown @ A2  | Status PLANNING         |      |
|--|---|-------------------------|------|
| for Cairn Homes                            | Date 14.03.22   | Dm. JMcC Chd. KF Passed |      |
| drg. Landscape Sections II                 | Job No.   | Drawing No.             | Rev. |
|  | 0402  | 108                     |      |
| Kevin Fitzpatrick   Landscape Architecture | 4 Main Street<br>Raheny<br>Dublin 5<br>E- info@kfla.ie W- www.kfla.ie |                         |      |