





Plan | 1:500

Legend


- SITE APPLICATION BOUNDARY**
- Boundary Type 1**
Min. 1.8m high, concrete post and concrete base timber panel fence for rear garden boundary. Refer to Detail 01, Drawing 111.
- Boundary Type 2**
Min. 1.8m high concrete post and timber panel fence over retaining wall. Refer to Detail 02, Drawing 111.
- Boundary Type 3**
Proposed formal hedging to front garden boundaries.
- Boundary Type 4**
Proposed 2.0m high blockwork wall over retaining reinforced concrete wall. Render finish to public realm side to match architectural facade of buildings. Refer to Detail 03, Drawing 111.
- Boundary Type 5**
Min. 2.0m high blockwork wall, render finish to public realm side. Finish to match architectural facade of buildings. Refer to Detail 04, Drawing 111.
- Boundary Type 6**
Min 1.8m high, steel, plain-top railing. Refer to Detail 05, Drawing 111.

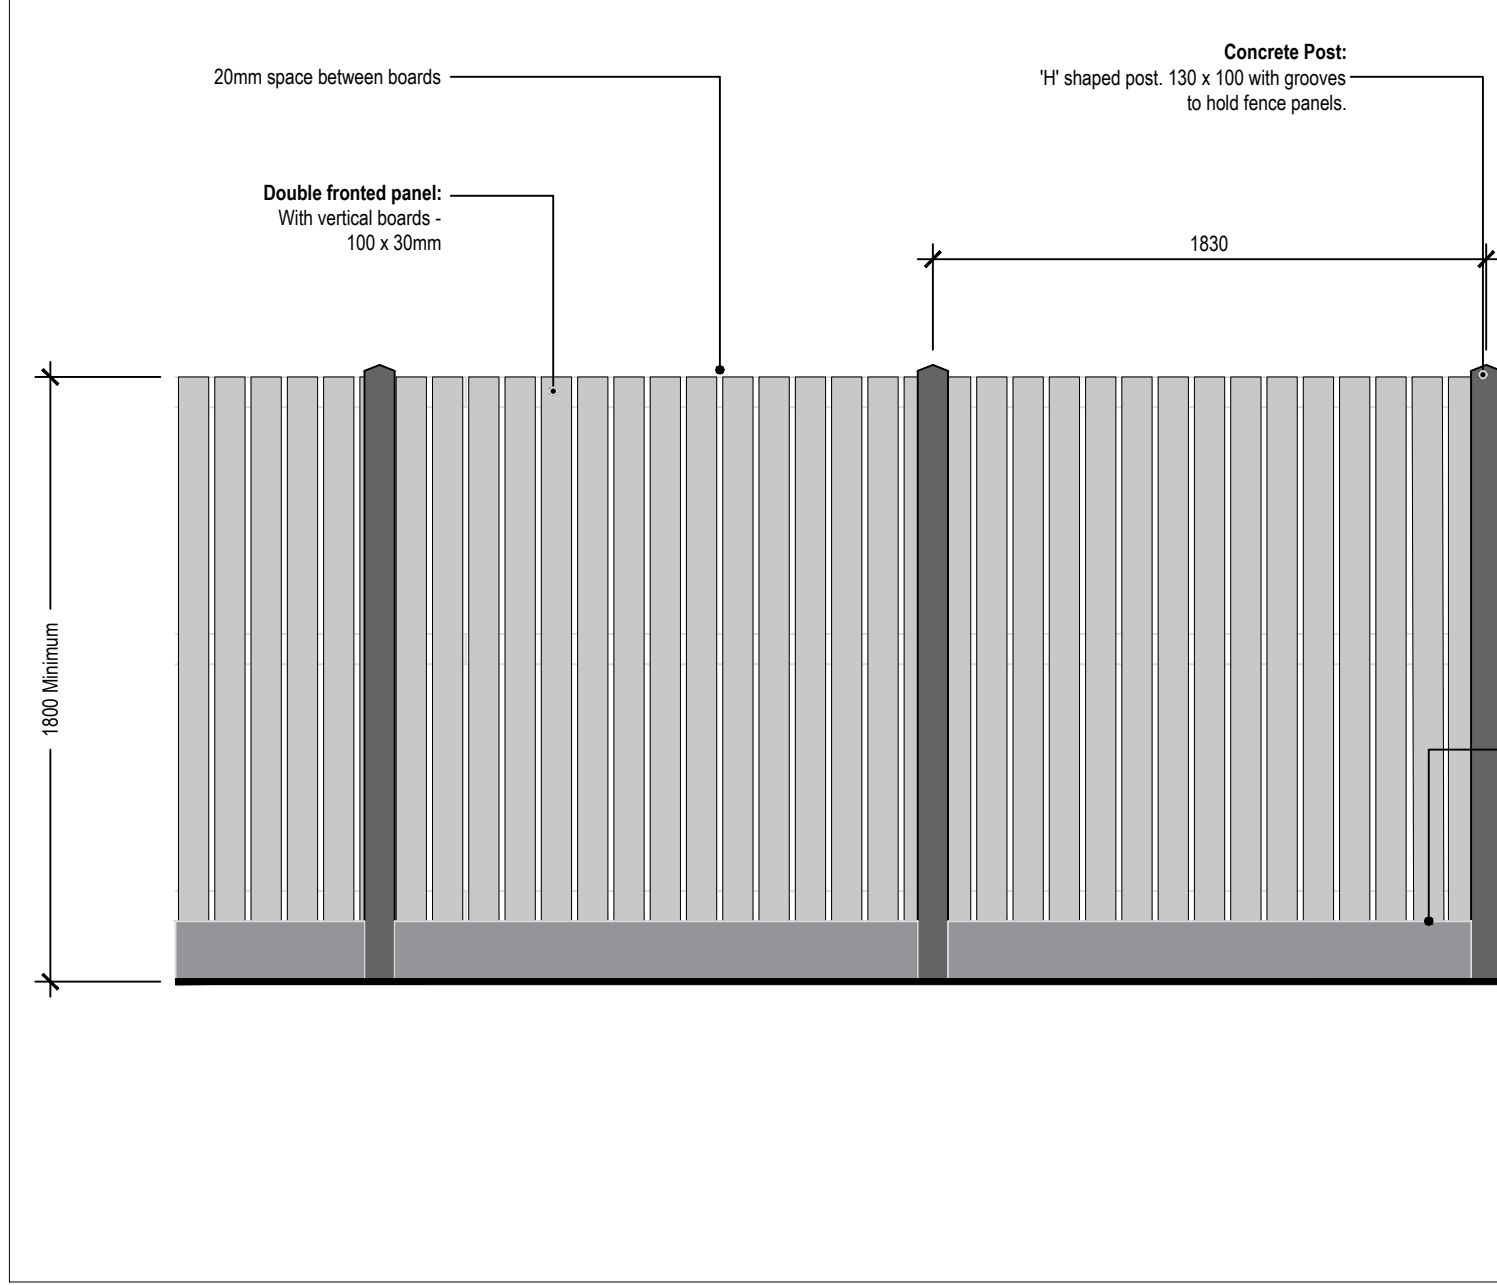


D01 Detail of 2.0 metre high timber boundary fence
111 scale 1:25

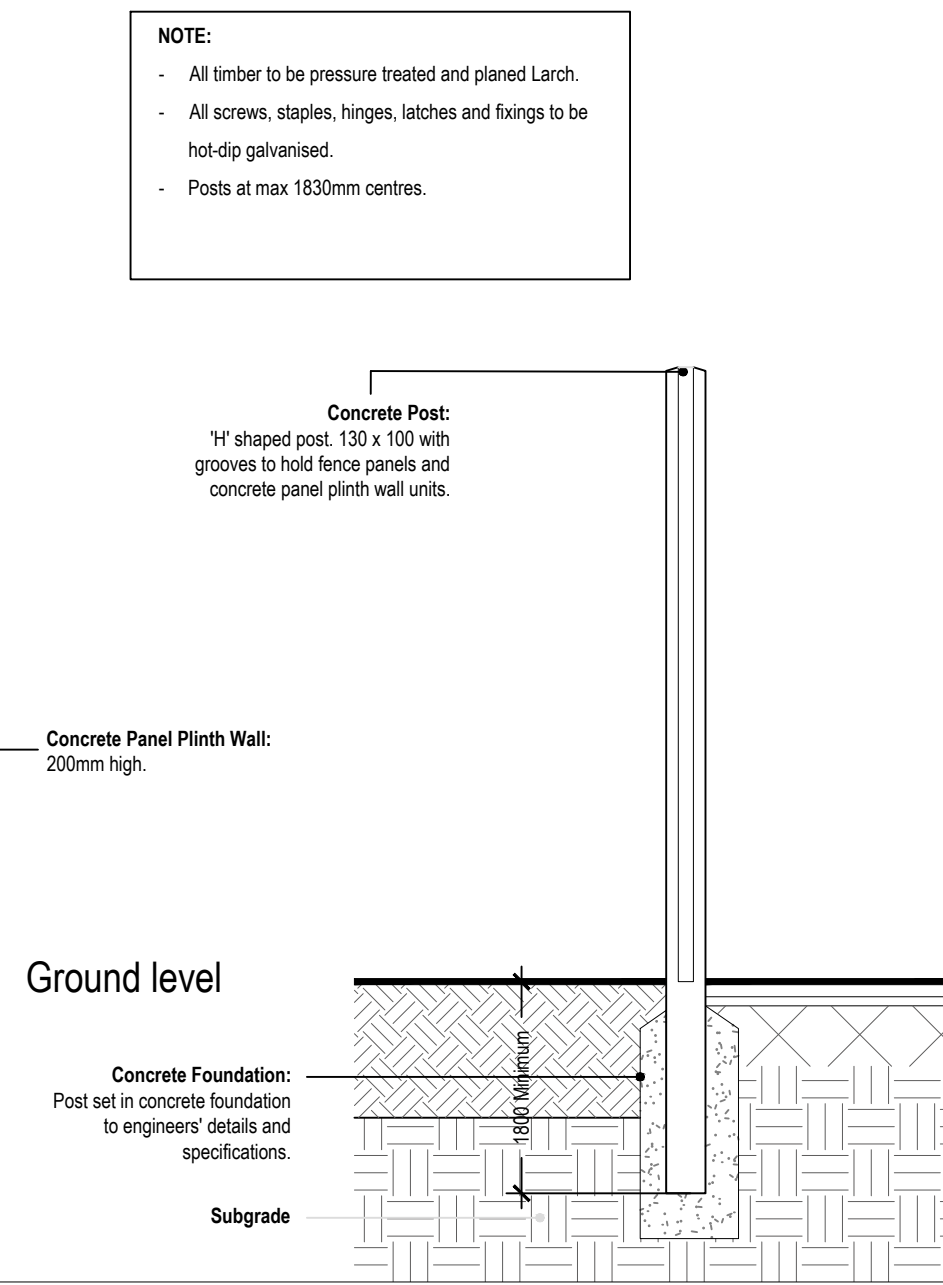


D02 Detail of 2.0 metre high timber boundary fence
111 scale 1:25

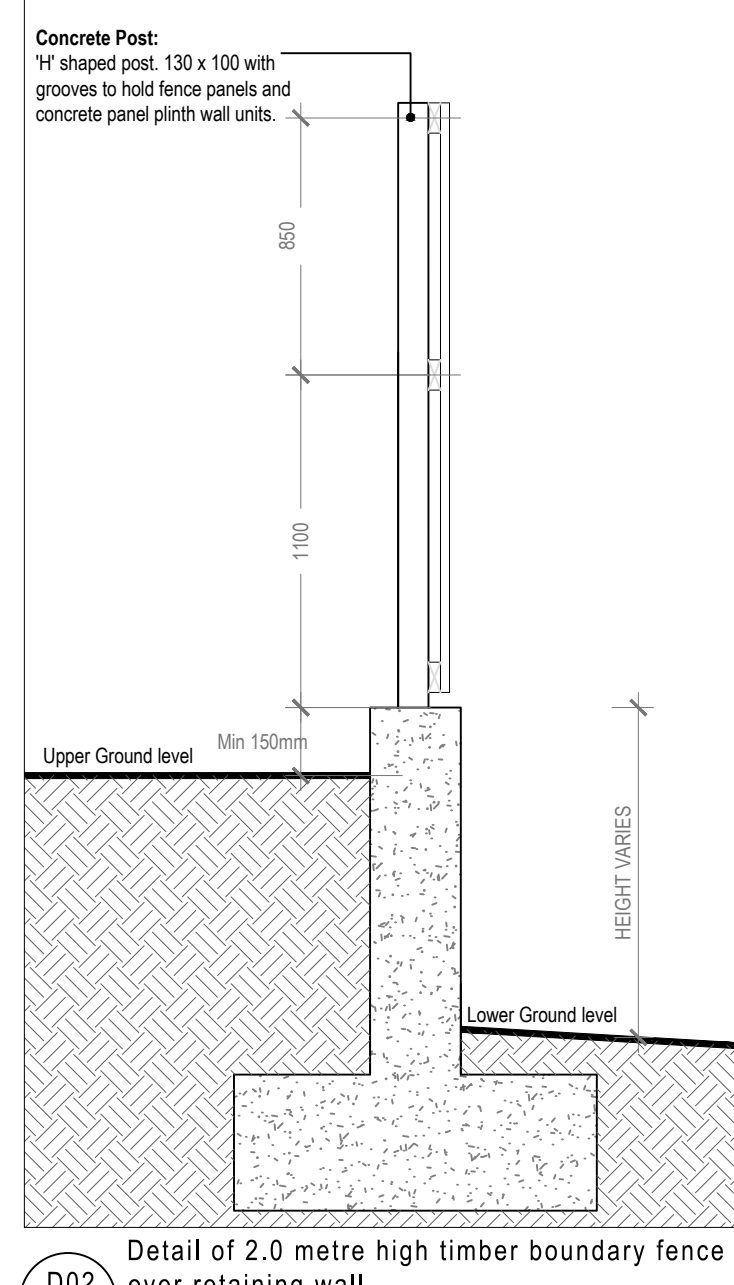


D03 Detail of 2.0 metre high blockwork wall over retaining wall
111 scale 1:25

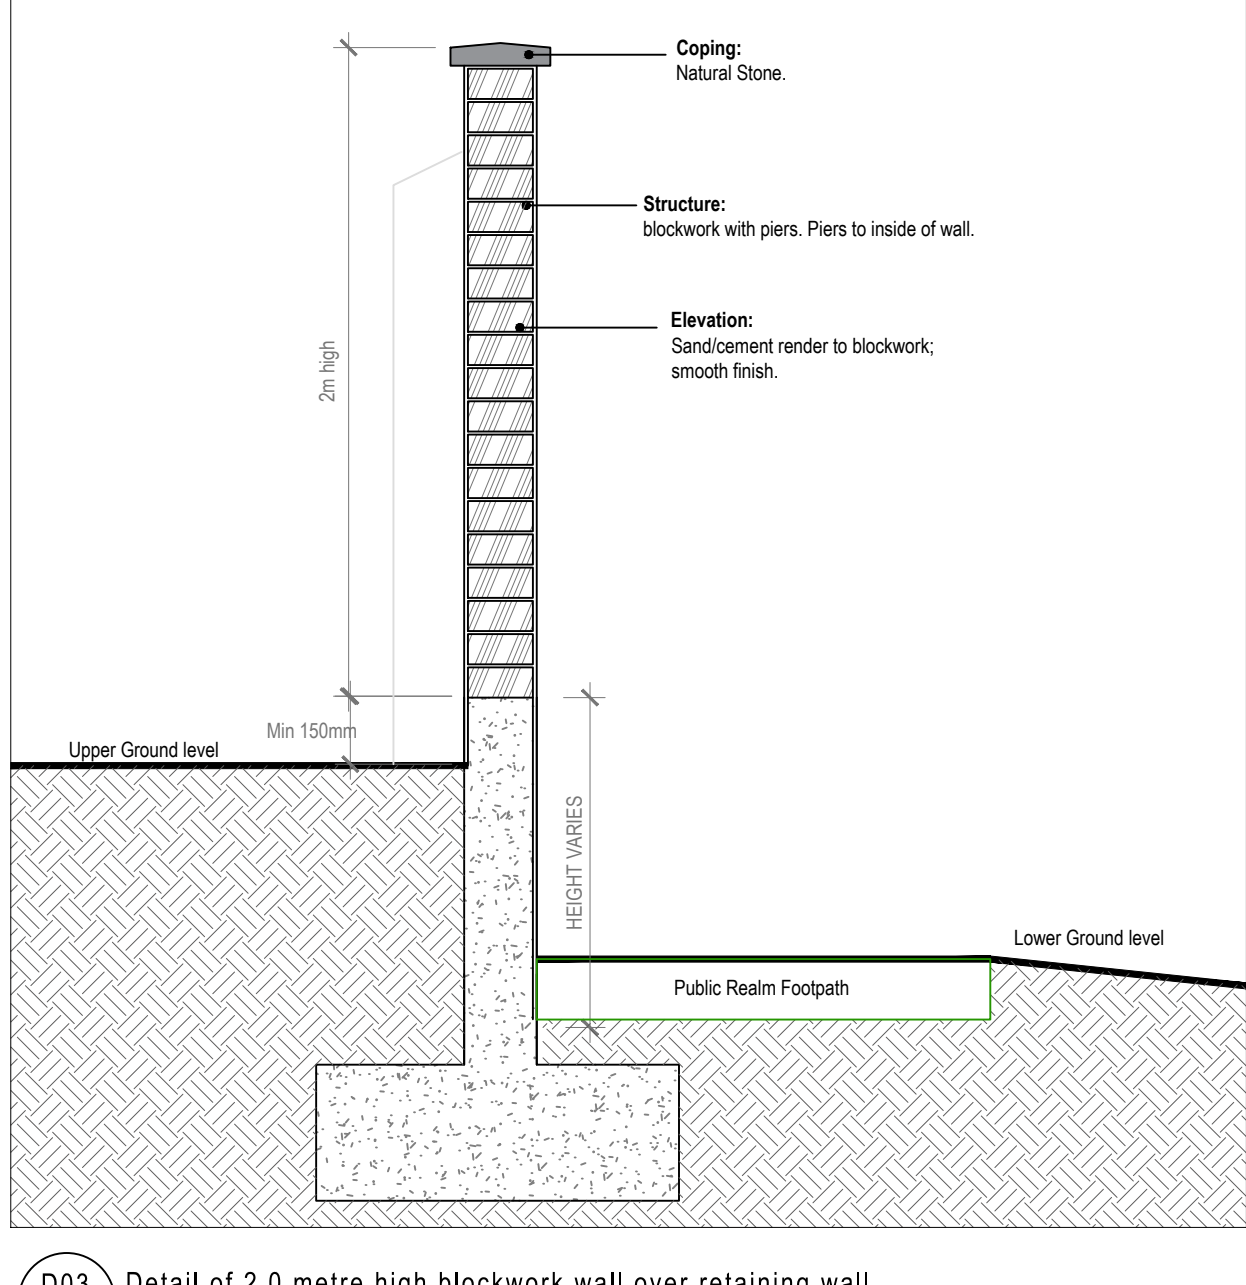

D04 Detail of 2.0m high blockwork wall with smooth render finish
111 scale 1:25

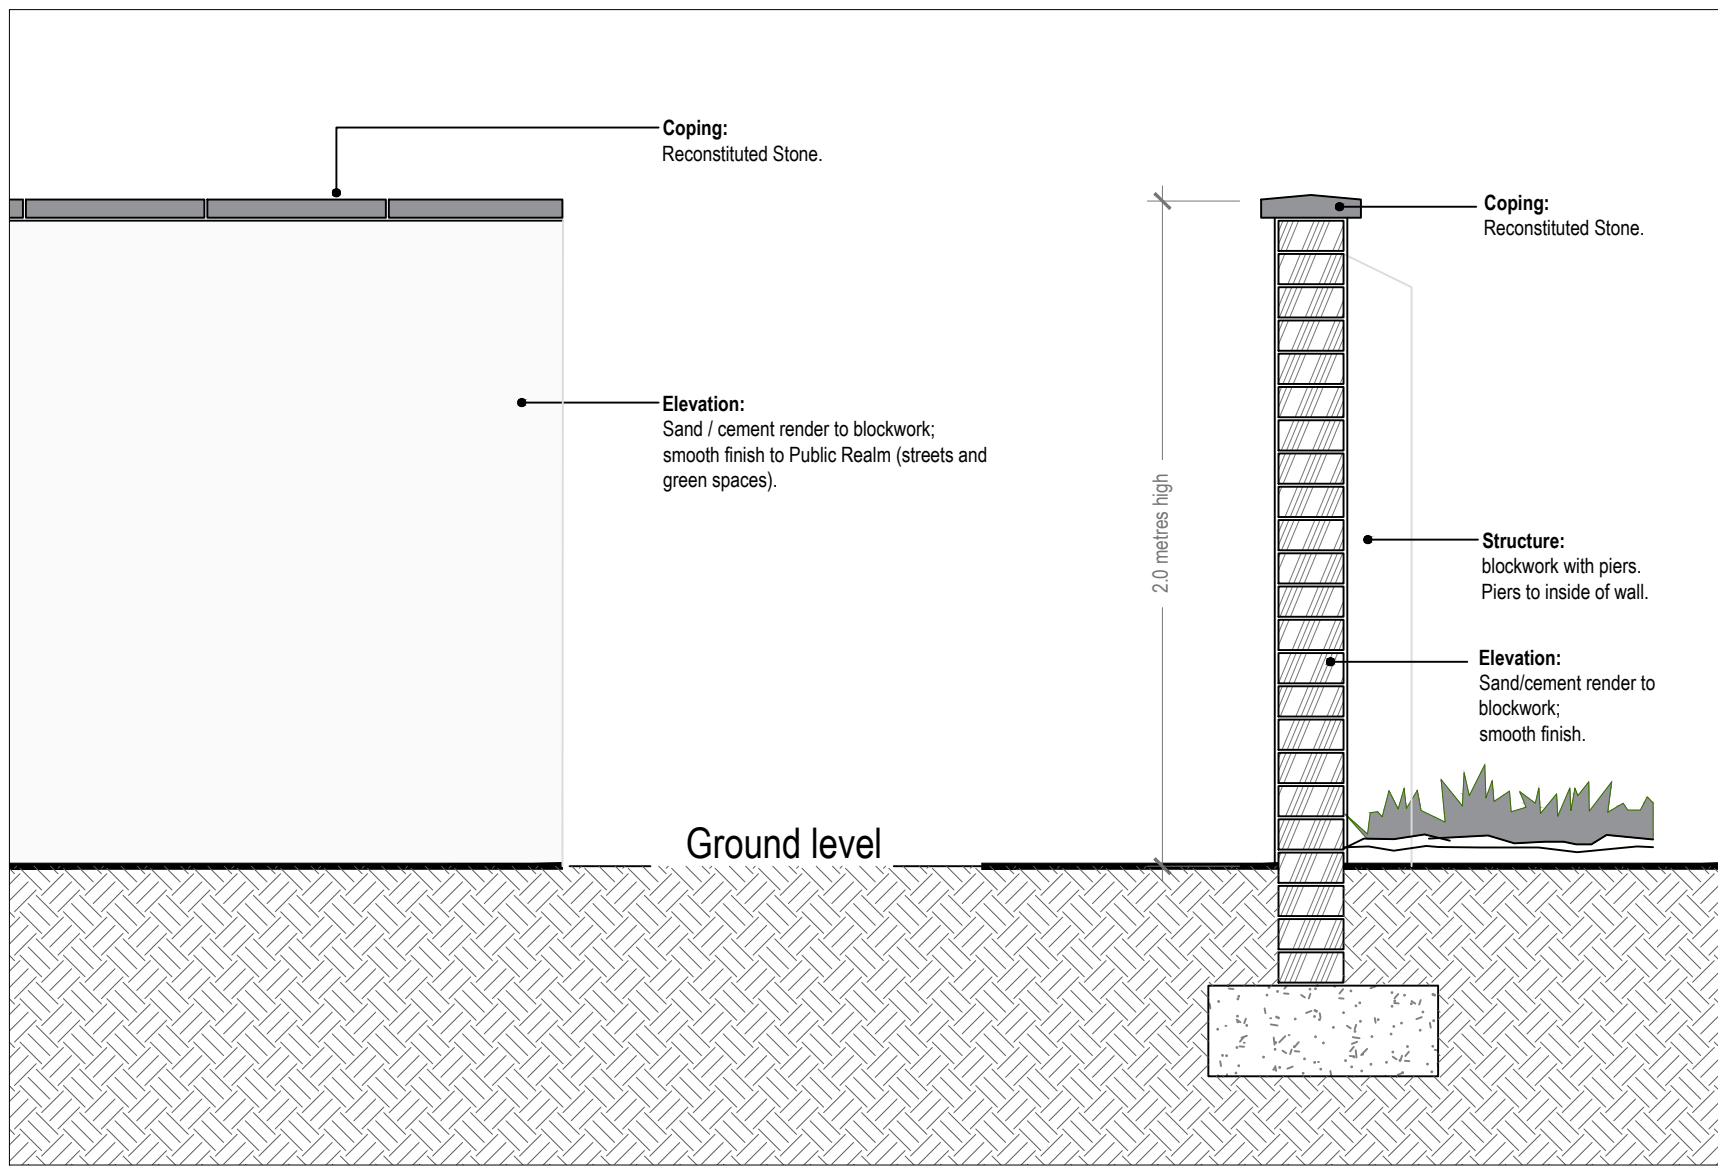

D05 Detail of 1.8m high steel, plain-top railing
111 scale 1:25

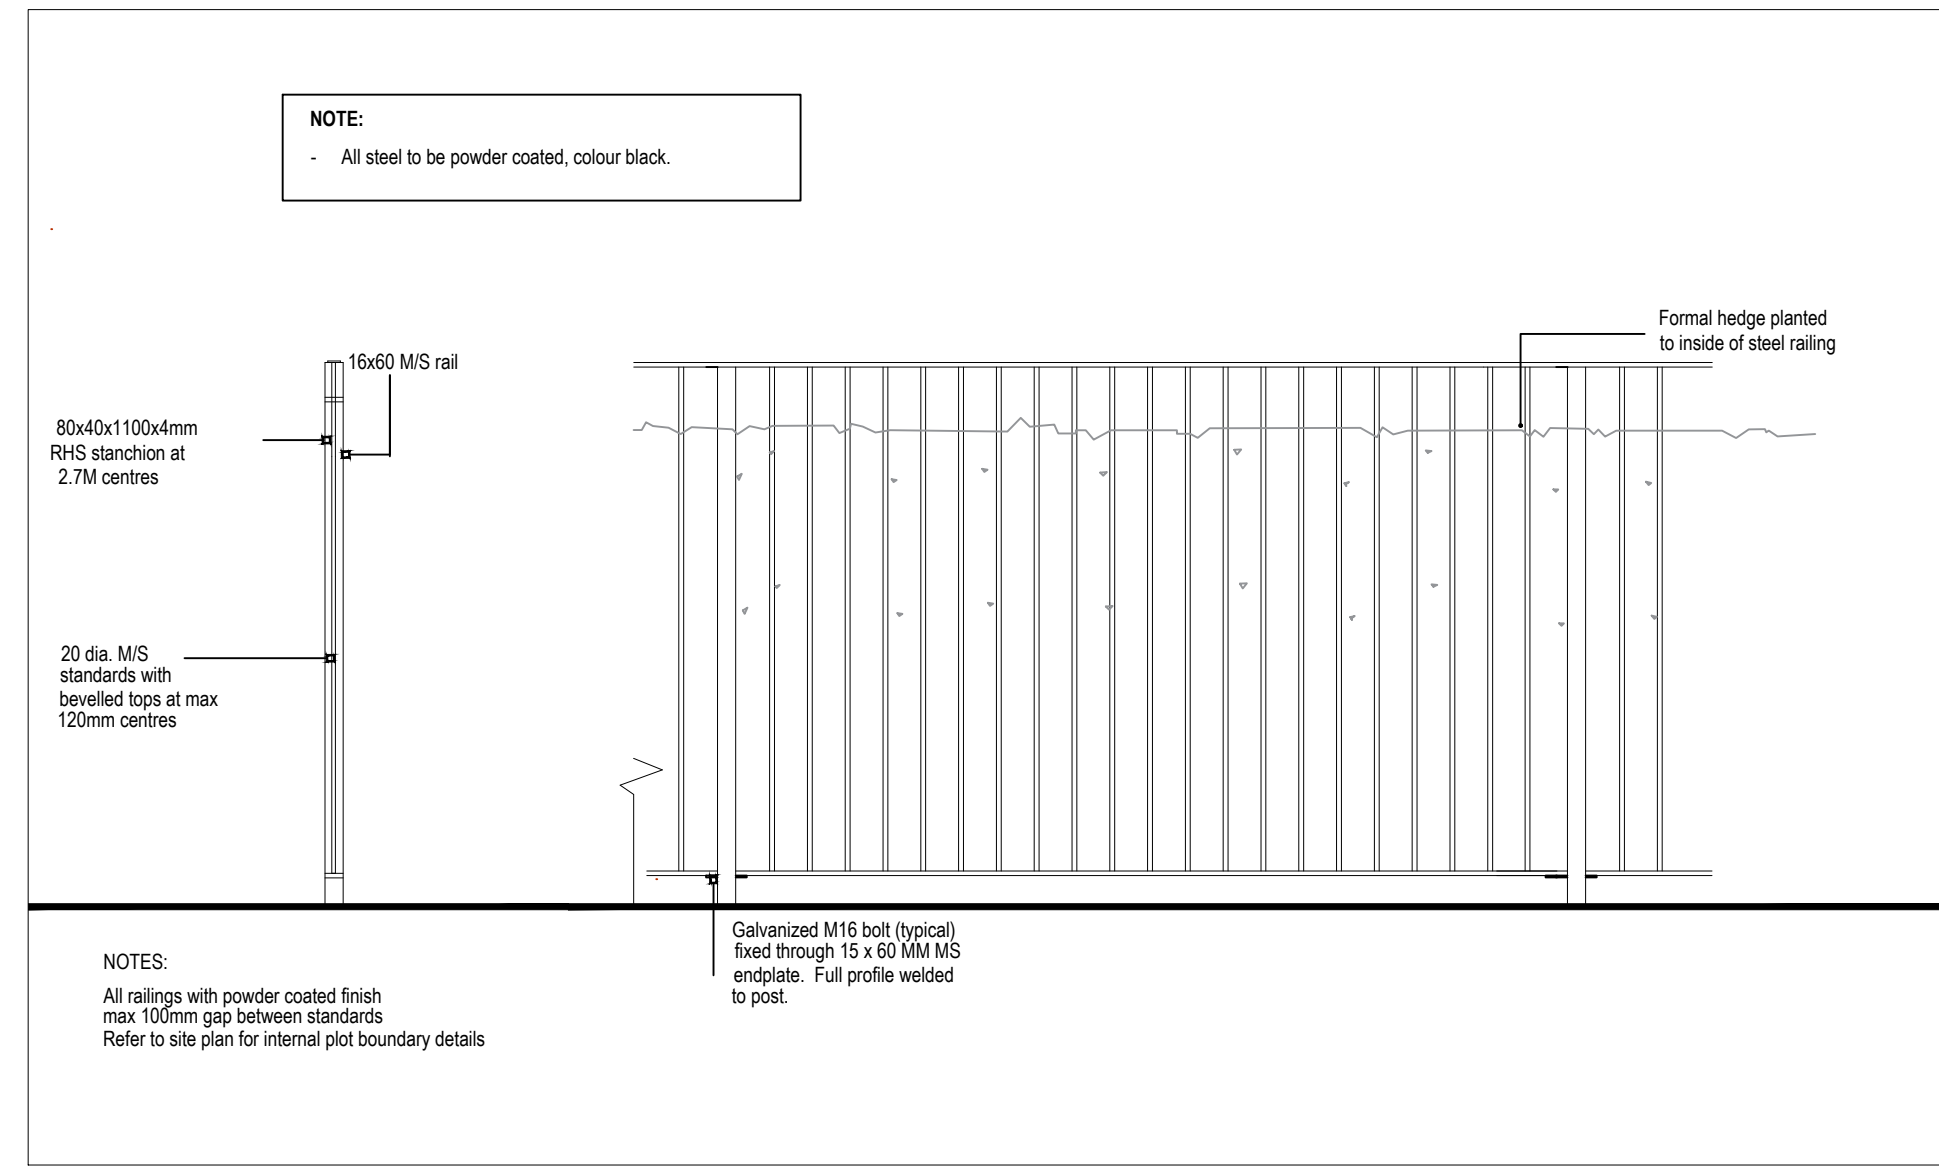

D06 Detail of 1.8m high steel, plain-top railing
111 scale 1:25