





Raised timber deck



02. Landscape Plan, Scale 1:500 @ A1

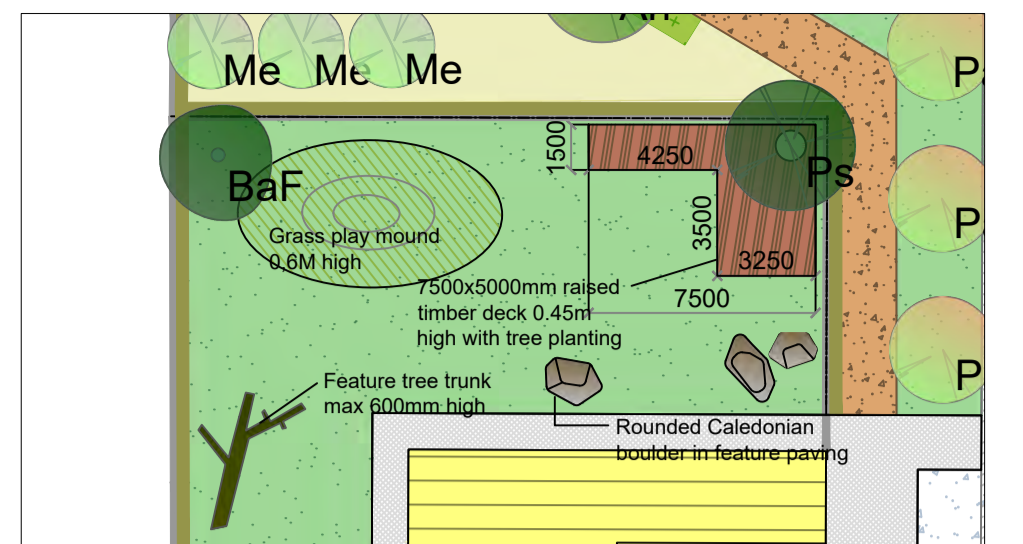

Play Area, Scale 1:250 @ A1

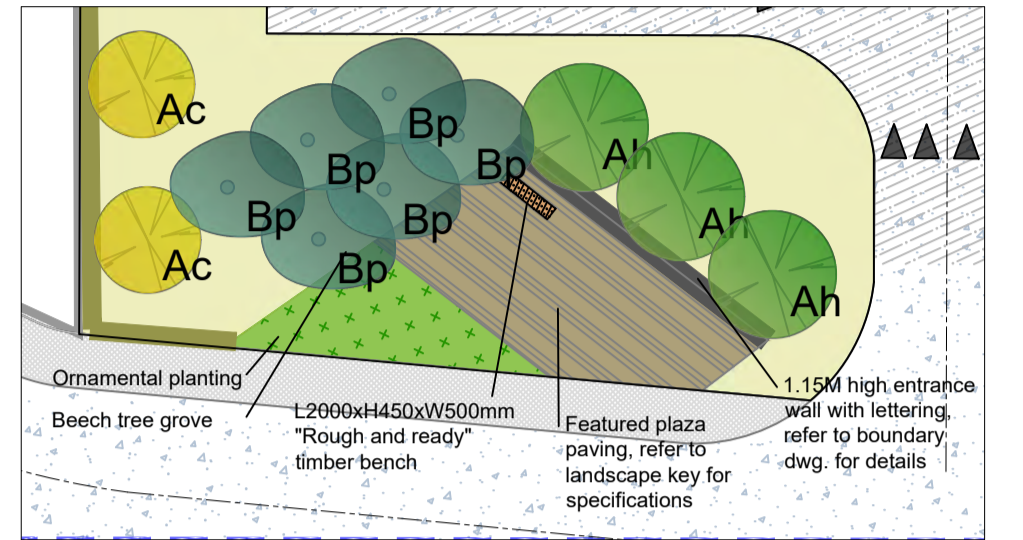


Site entrance Area, Scale 1:250 @ A1

THIS IS NOT FOR CONSTRUCTION

This drawing is the copyright of the Landscape Architect unless otherwise stated. All dimensions are in millimeters. Where dimensions are not given, drawings must not be scaled and the matter must be referred to the Landscape Architect. If the drawing includes conflicting details/dimensions the matter must be referred to the Landscape Architect. All dimensions must be checked on site. The Landscape Architect must be informed, by the contractor, of any discrepancies before work proceeds.

Cathal O'Meara
Landscape Architects
087 9202549
2 Mc Sweeney St,
Fermoy, Co. Cork

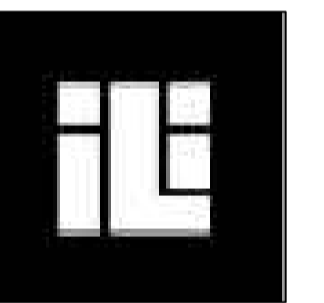

Chartered member of the Irish Landscape Institute

Client: Cumrun

Project: Coolcarron, Fermoy

Drawing: Landscape Layout 002

Date: 01/03/2022

Drawn By: Luis Medeiros


Checked By: Cathal O'Meara

Issue: Planning


Dwg no: 1920_LA_P002
REV10

Rev	Date	Note
08	20/12/21	Layout
09	02/02/21	Layout

cathal o'meara
landscape architects

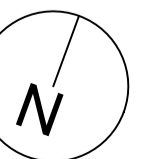

Scale 1:500, @ A1

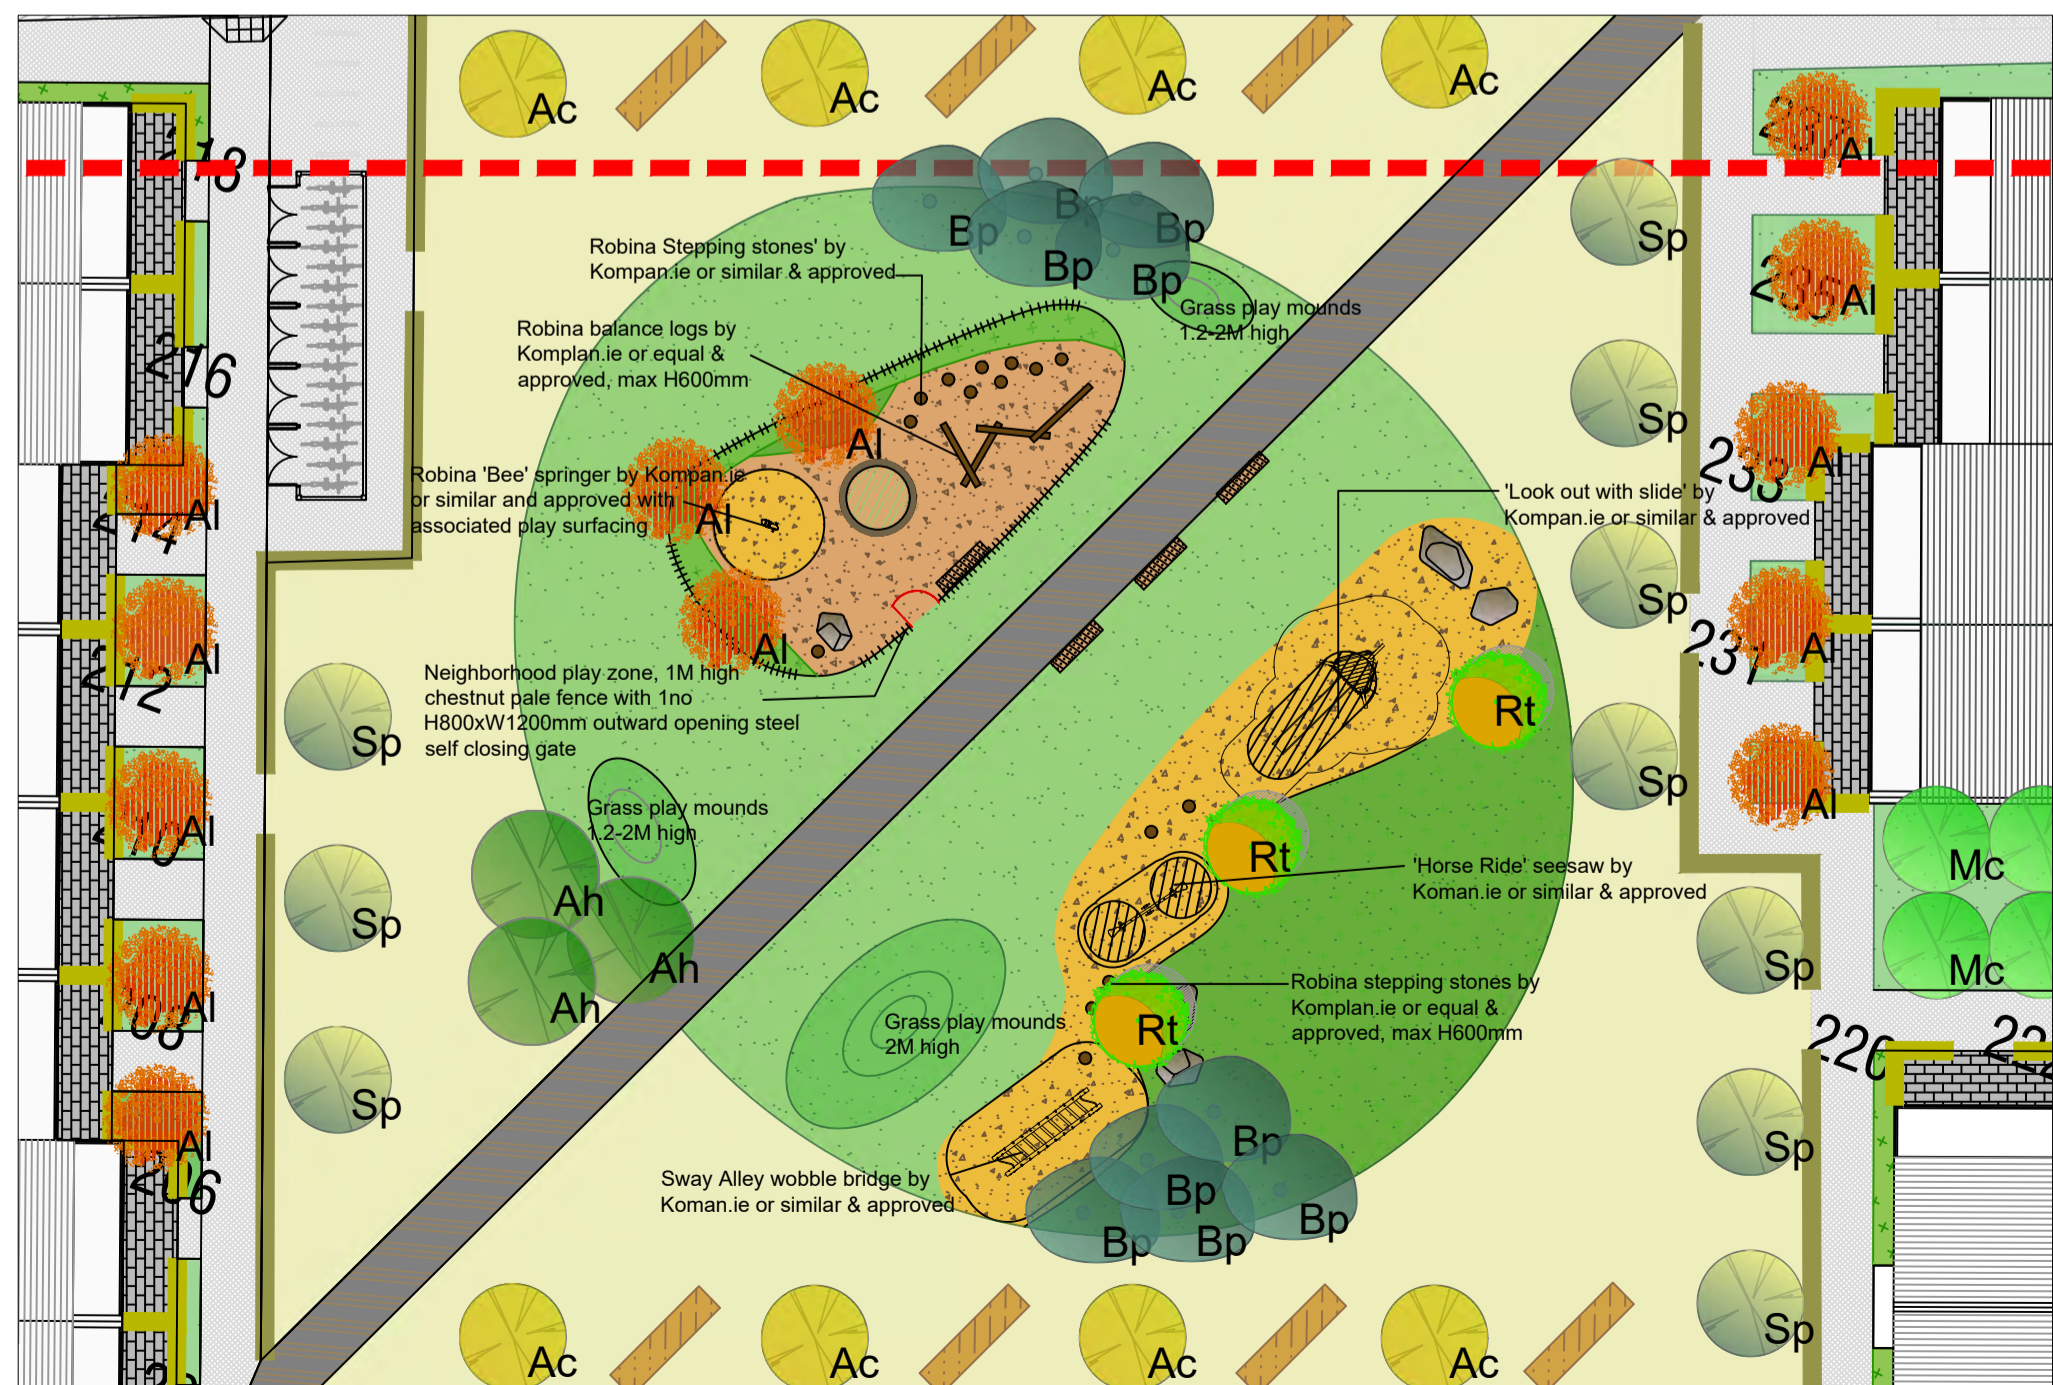

Play Area, Scale 1:250 @ A1



Robinia 'Bee springer'



Robinia 'Horse Ride' seesaw



Grass Play Mound



Robinia 'Stilts'



Rounded caledonian play boulders



'Sway Alley' wobble bridge



Robinia 'Look out with slide'



Robinia 'Stepping Stones'