




Matchline to LA_P002
Matchline to LA_P003

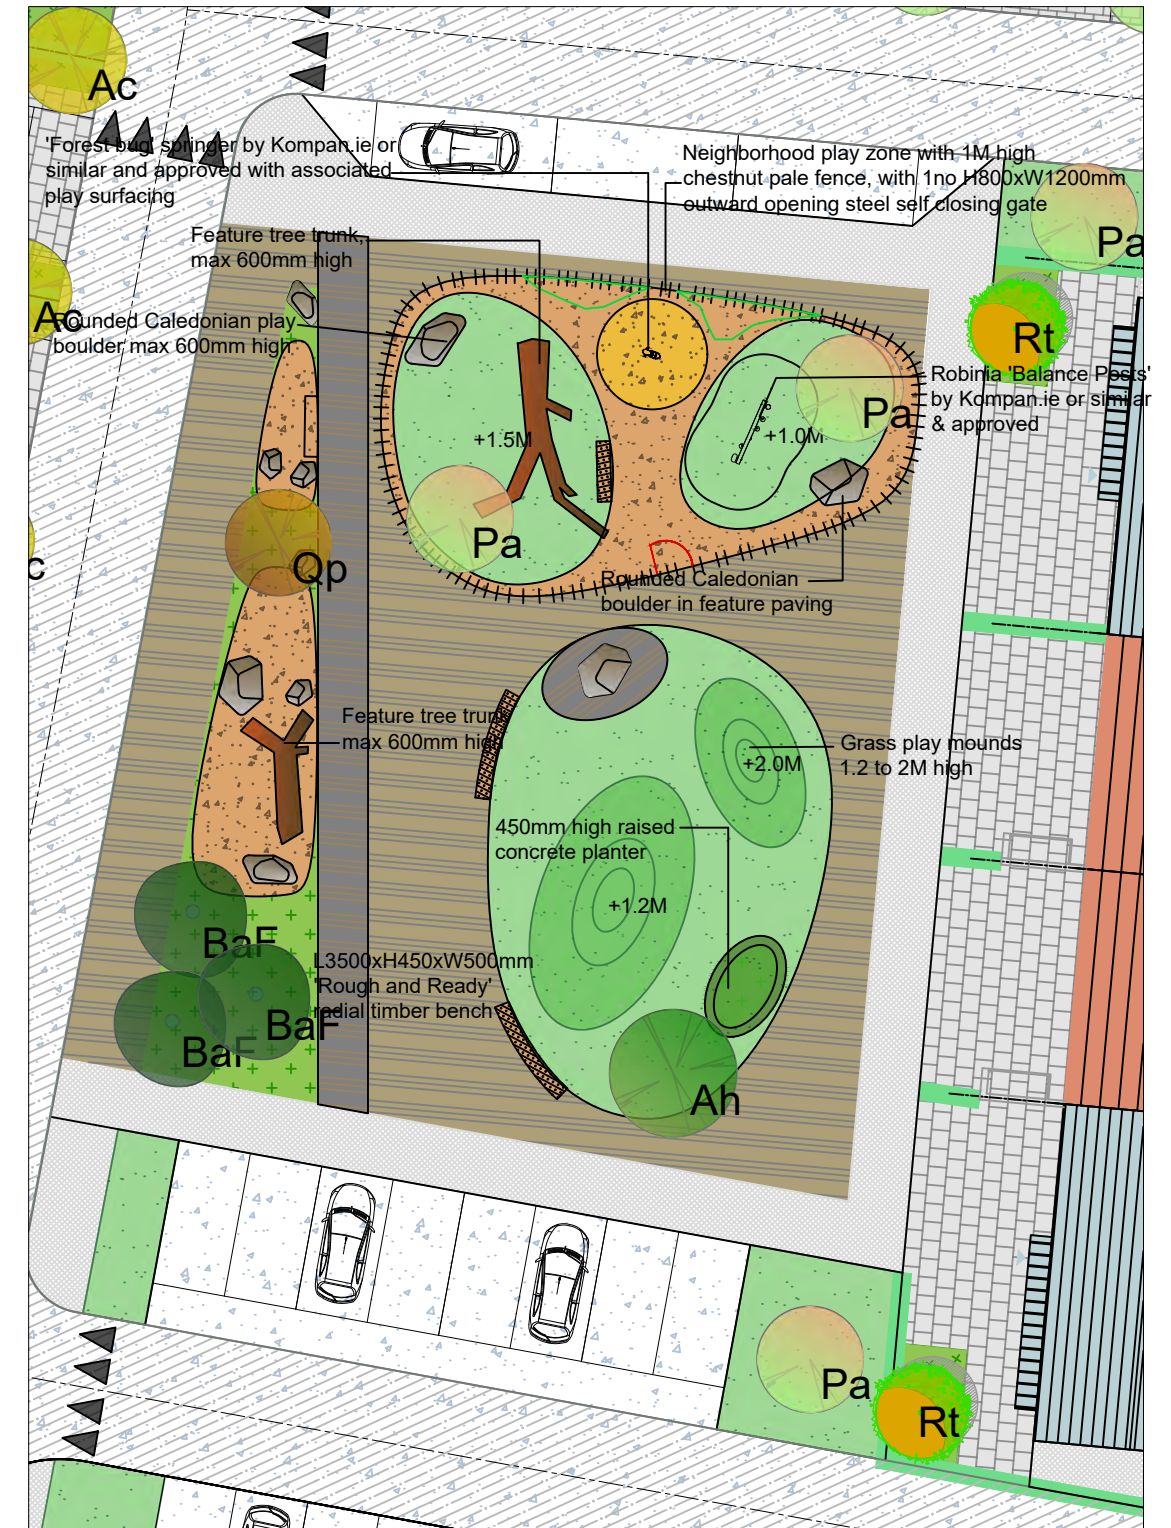

Play Area, Scale 1:250@ A1




Play tree trunk



Robinia 'Forest Bug springer'

THIS IS NOT FOR CONSTRUCTION
This drawing is the copyright of the Landscape Architect unless otherwise stated. All dimensions are in millimeters. Where dimensions are not given, drawings must not be scaled and the matter must be referred to the Landscape Architect. If the drawing includes conflicting details/dimensions the matter must be referred to the Landscape Architect. All dimensions must be checked on site. The Landscape Architect must be informed, by the contractor, of any discrepancies before work proceeds.

Cathal O'Meara
Landscape Architects
087 9202549
2 Mc Sweeney St,
Fermoy, Co. Cork

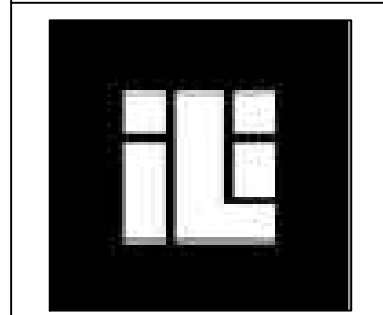

Chartered member of the Irish Landscape Institute

Client: Cumnor

Project: Coolcarron, Fermoy

Drawing: Landscape Layout 003


Date: 01/03/2022

Drawn By: Luis Medeiros


Checked By: Cathal O'Meara

Issue: Planning
Dwg no: 1920_LA_P003
REV10

Rev	Date	Note
08	20/12/21	Layout
09	02/02/21	Layout

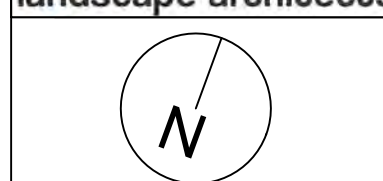


Scale 1:500, @ A1

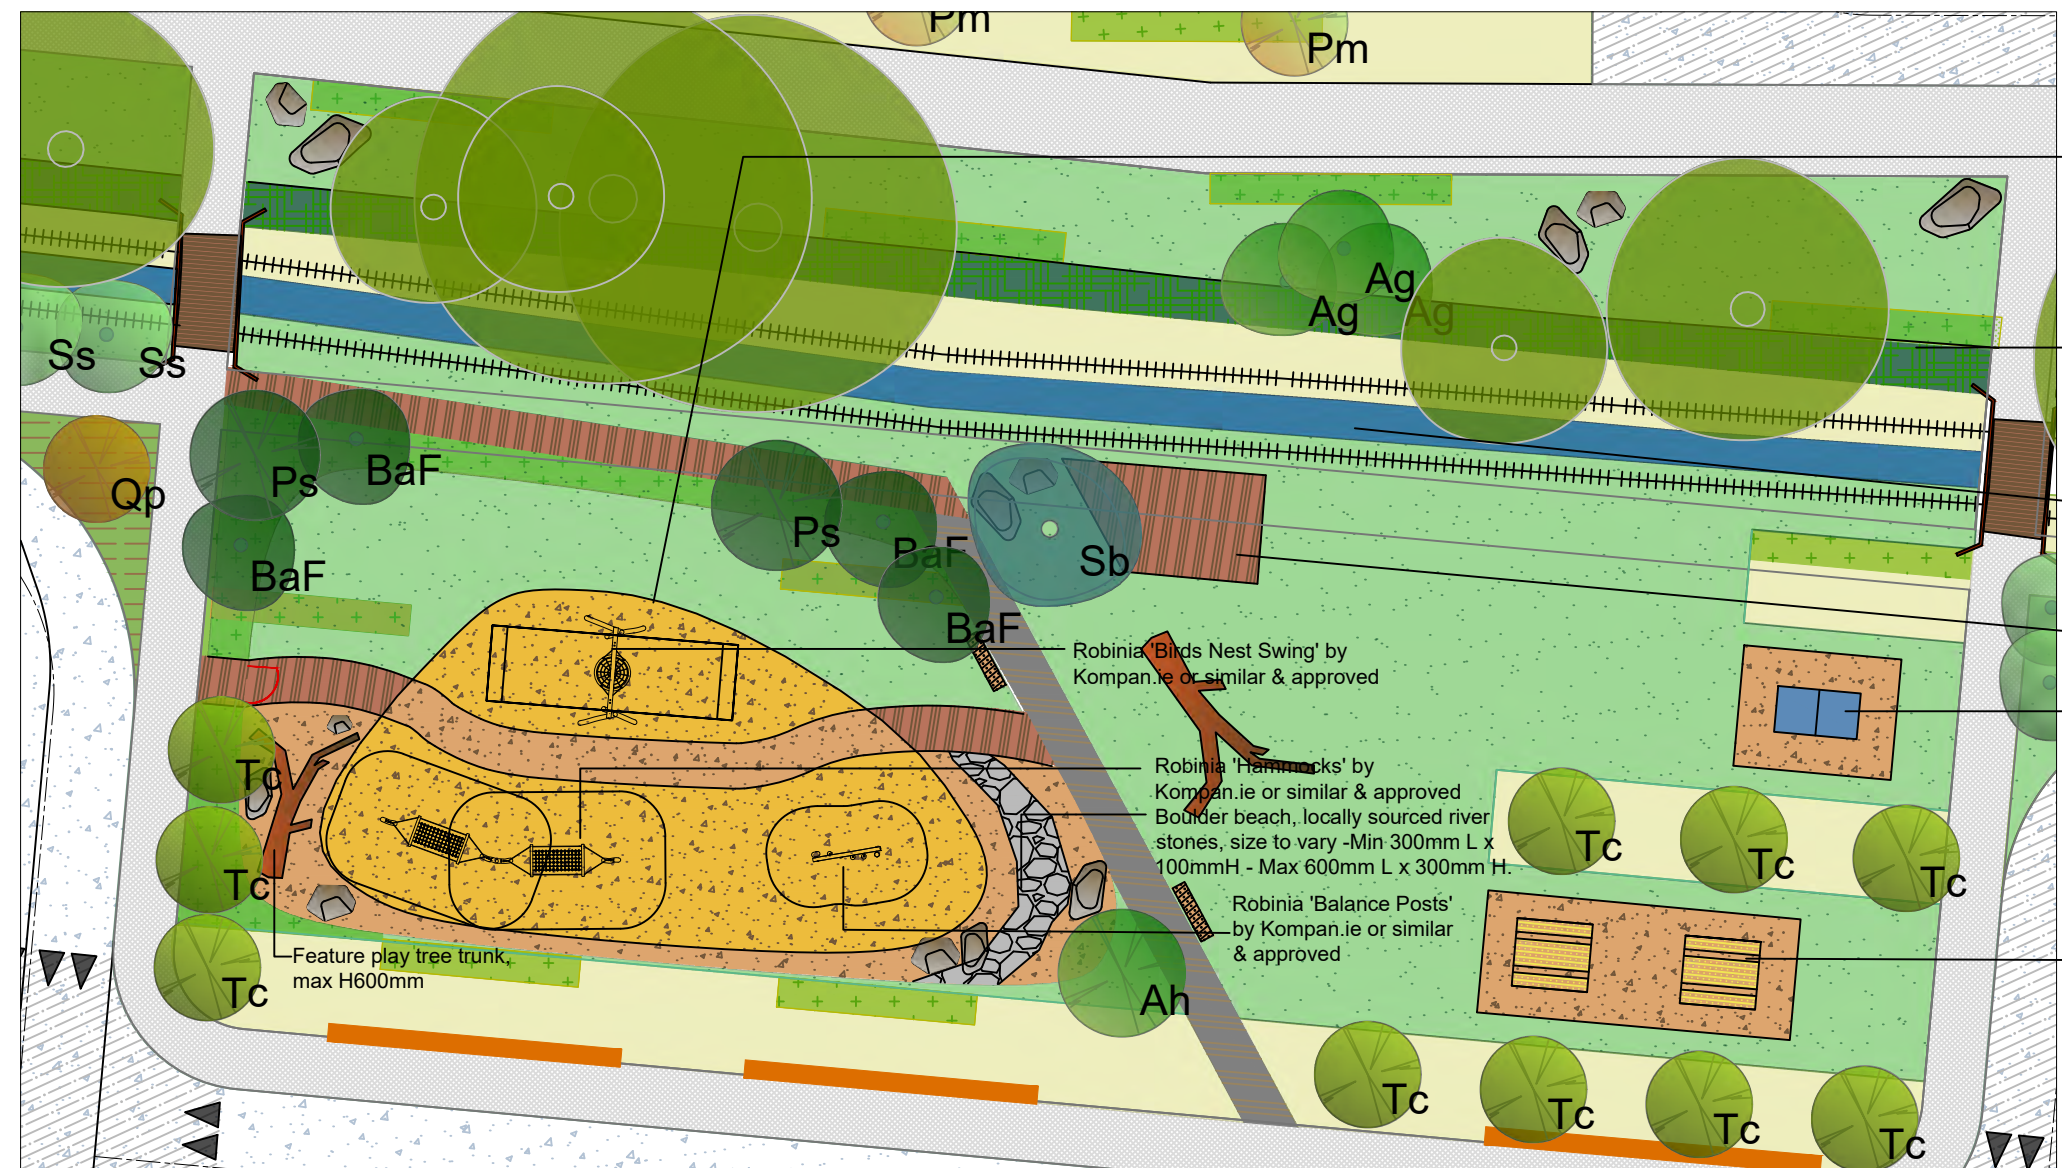

Play Area, Scale 1:250@ A1

- Local play zone with 1M chestnut pale fence, with 2no H800xW1200mm outward opening steel self closing gates.
- Existing stone built ditch wall to be maintained & protected with restoration works as required.
- Excavated section forming ponding along existing stream
- Decking platform with tree growth space.
- L2700xW1500mm Concrete table tennis table by Murphy concrete products ie or similar & approved
- L2500xW2300xH450/600mm Timber 'Rough and Ready' picnic table & benches by streetlife or similar & approved

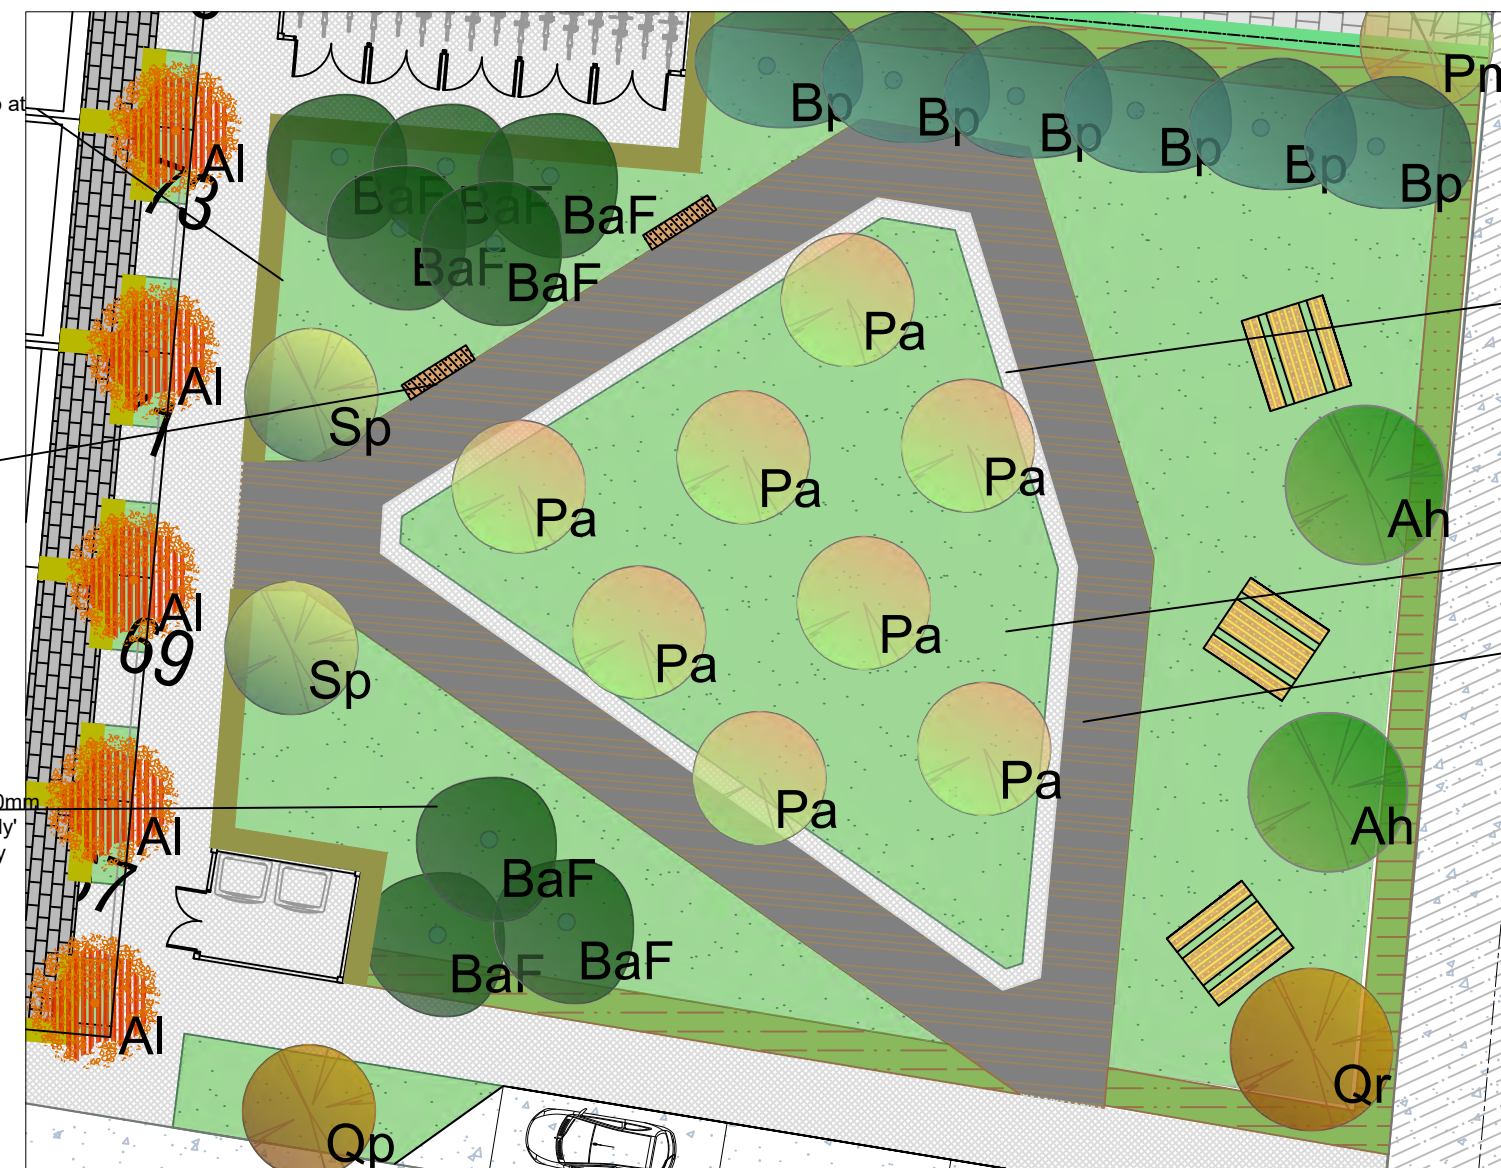

Play Area, Scale 1:200@ A1

- 1M wide Amelanchier shrub at open space boundary
- L2000xH450xW500mm 'Rough and Ready' timber bench
- L2500xW2300xH450/600mm Timber 'Rough and Ready' picnic table & benches by streetlife or similar & approved

- Proposed 500mm raised concrete seating wall
- Proposed cherry tree grove
- Park Paths Paving, 'Fusion' concrete slab with granite aggregate