





Boundary drawing Scale 1:1000

Boundary key


- B01 1.8m high rendered block boundary wall
- B02 1.8m high concrete post/timber panel fence and gate
- B03 1m high front garden fence
- B04 1m high chestnut pale fence to play areas
- B05 1.2m high steel guard rail with fence to river viewing platforms
- B06 Proposed 1.15M tall entrance wall with lettering
- B07 Proposed 1.2M high rendered block wall

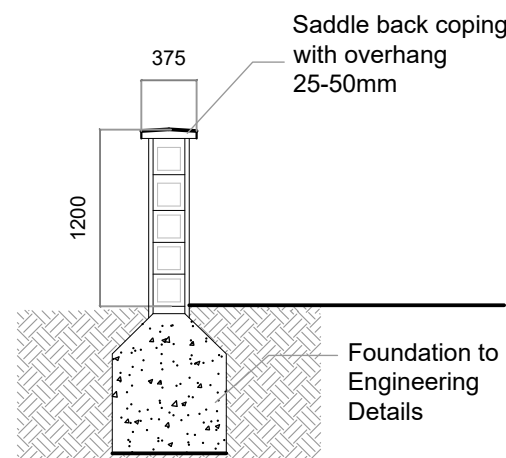


B07 1200 high render block wall scale 1:50

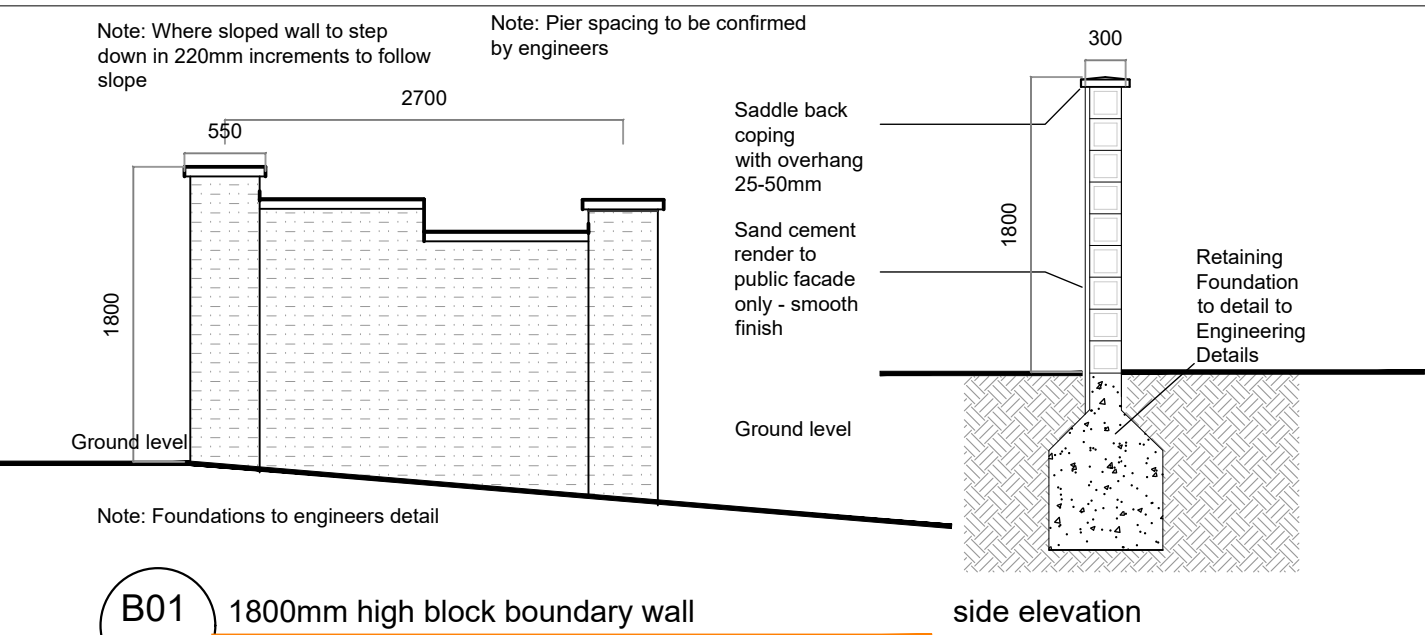


B01 1800mm high block boundary wall scale 1:50

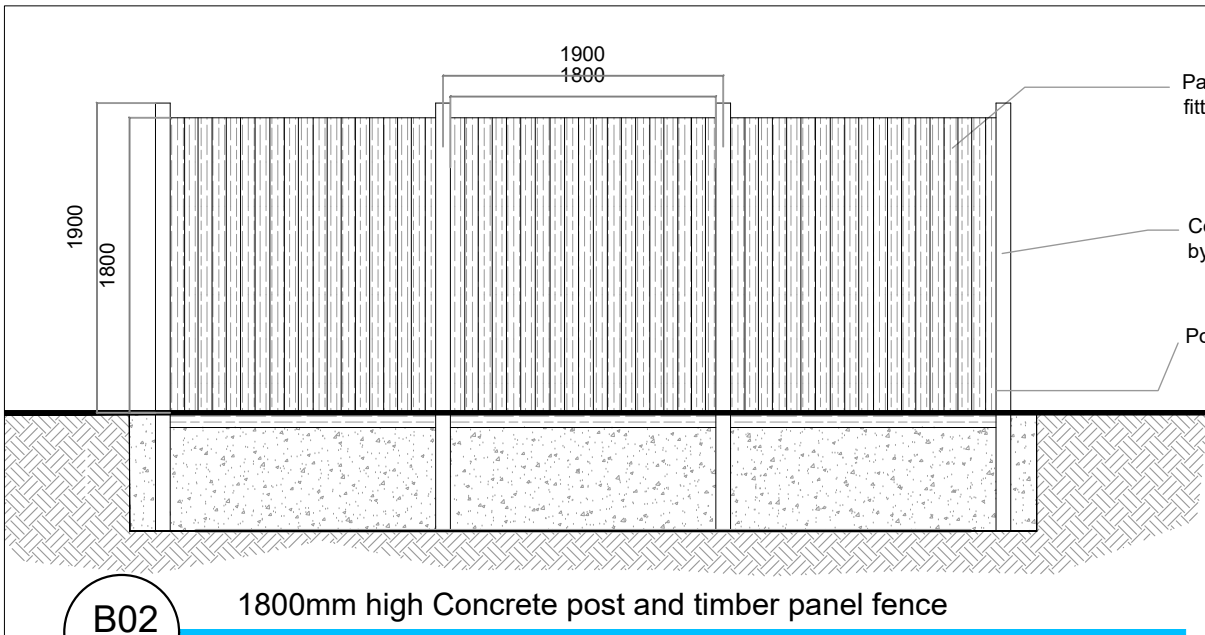


B02 1800mm high Concrete post and timber panel fence scale 1:50

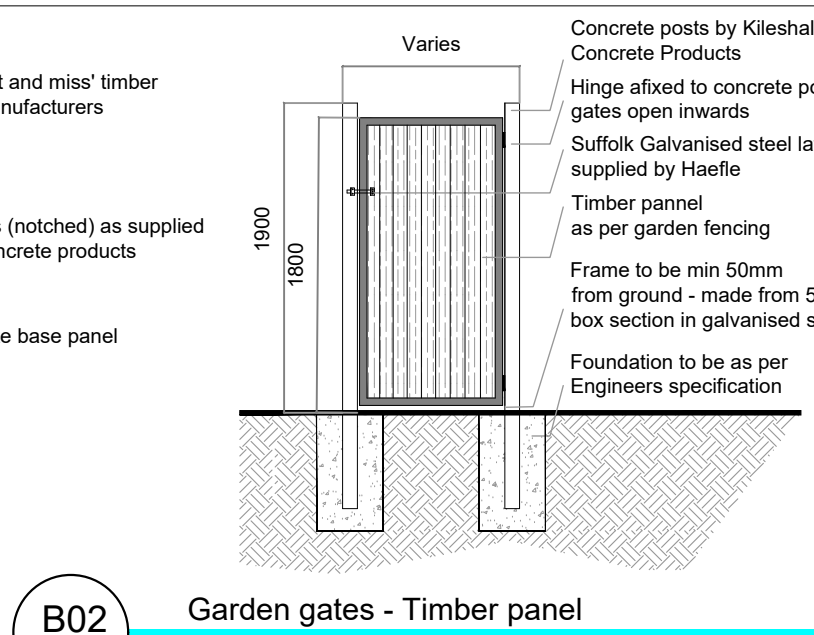


B02 Garden gates - Timber panel scale 1:50

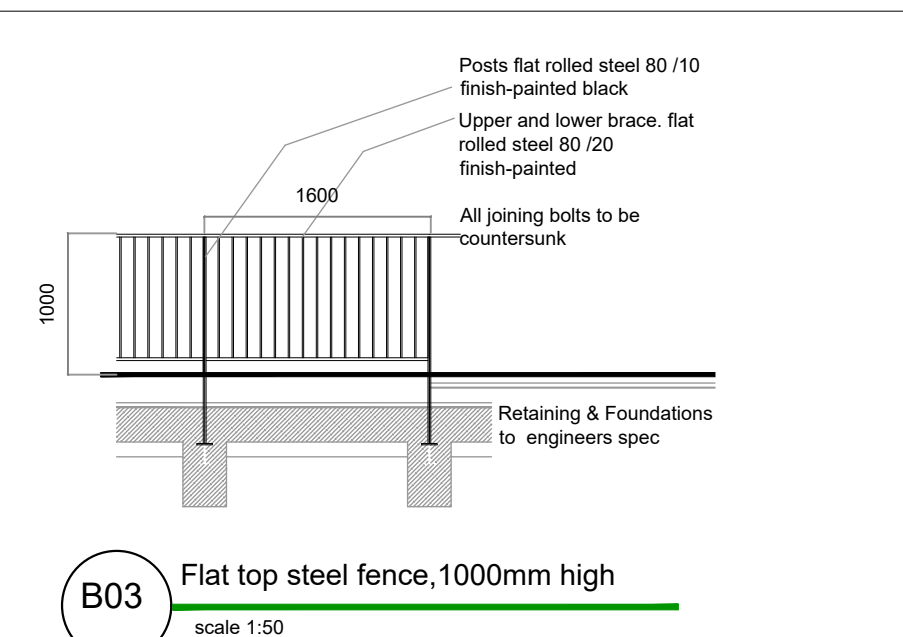

B03 Flat top steel fence, 1000mm high scale 1:50

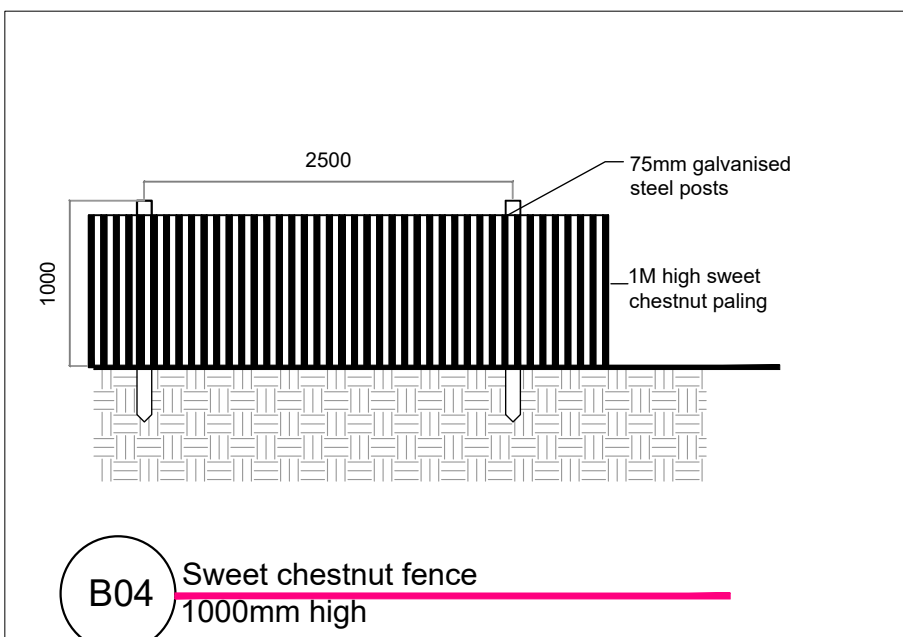

B04 Sweet chestnut fence 1000mm high scale 1:50

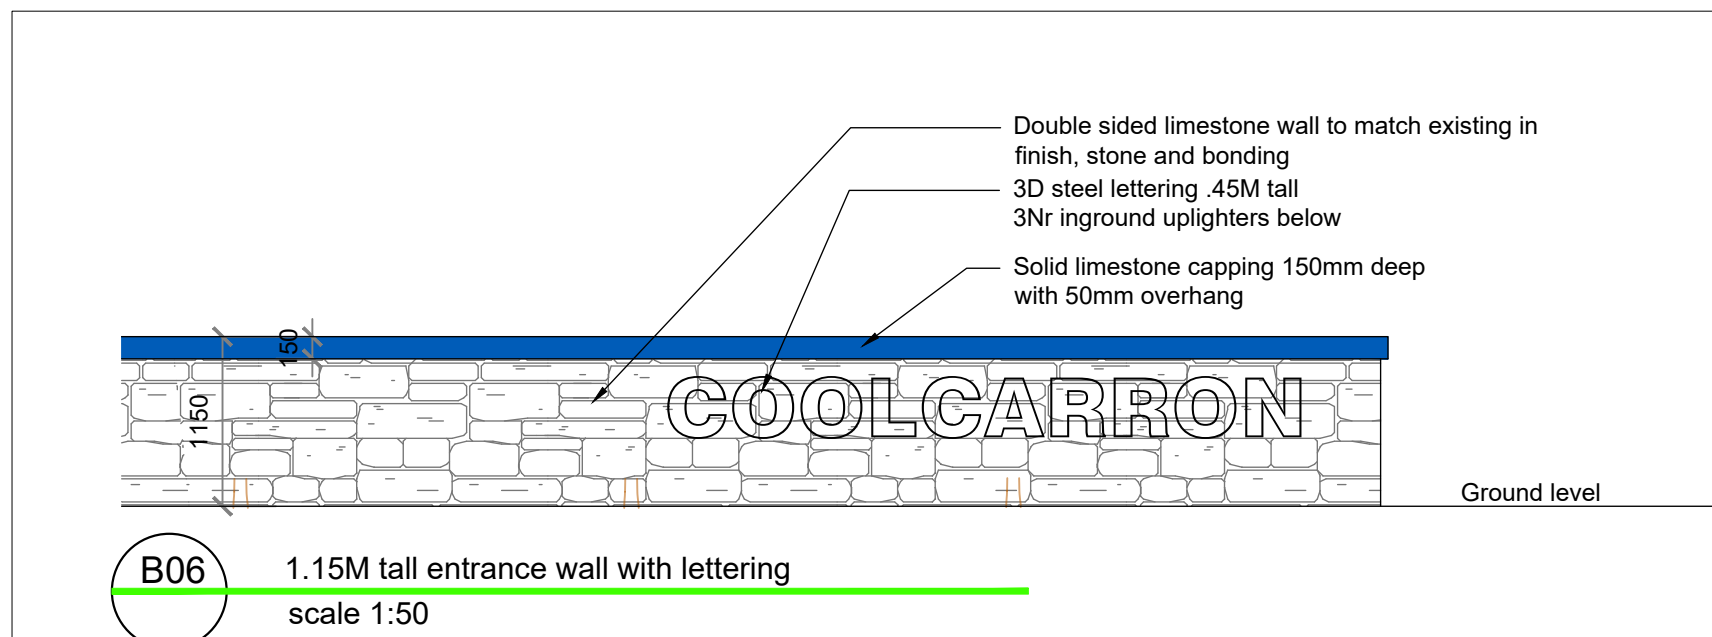


B06 1.15M tall entrance wall with lettering scale 1:50

THIS IS NOT FOR CONSTRUCTION

This drawing is the copyright of the Landscape Architect unless otherwise stated. All dimensions are in millimeters. Where dimensions are not given, drawings must not be scaled and the matter must be referred to the Landscape Architect. If the drawing includes conflicting details/dimensions the matter must be referred to the Landscape Architect. All dimensions must be checked on site. The Landscape Architect must be informed, by the contractor, of any discrepancies before work proceeds.

Cathal O'Meara
Landscape Architects
087 9202549
2 Mc Sweeney St,
Fermoy, Co. Cork

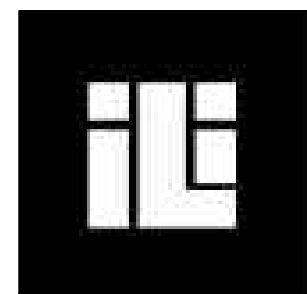

Chartered member of
the Irish Landscape
Institute

Client: Cumnor

Project: Coolcarron,
Fermoy

Drawing: Landscape
Boundaries

Date: 01/03/2022
Drawn By:
Luis Medeiros

Checked By:
Cathal O'Meara

Issue: Planning

Dwg no: 1920_LA_P004
REV10

Rev	Date	Note
08	20/12/21	Layout
09	02/02/21	Layout

cathal
meara
landscape architects



Scale AS Shown @ A1