
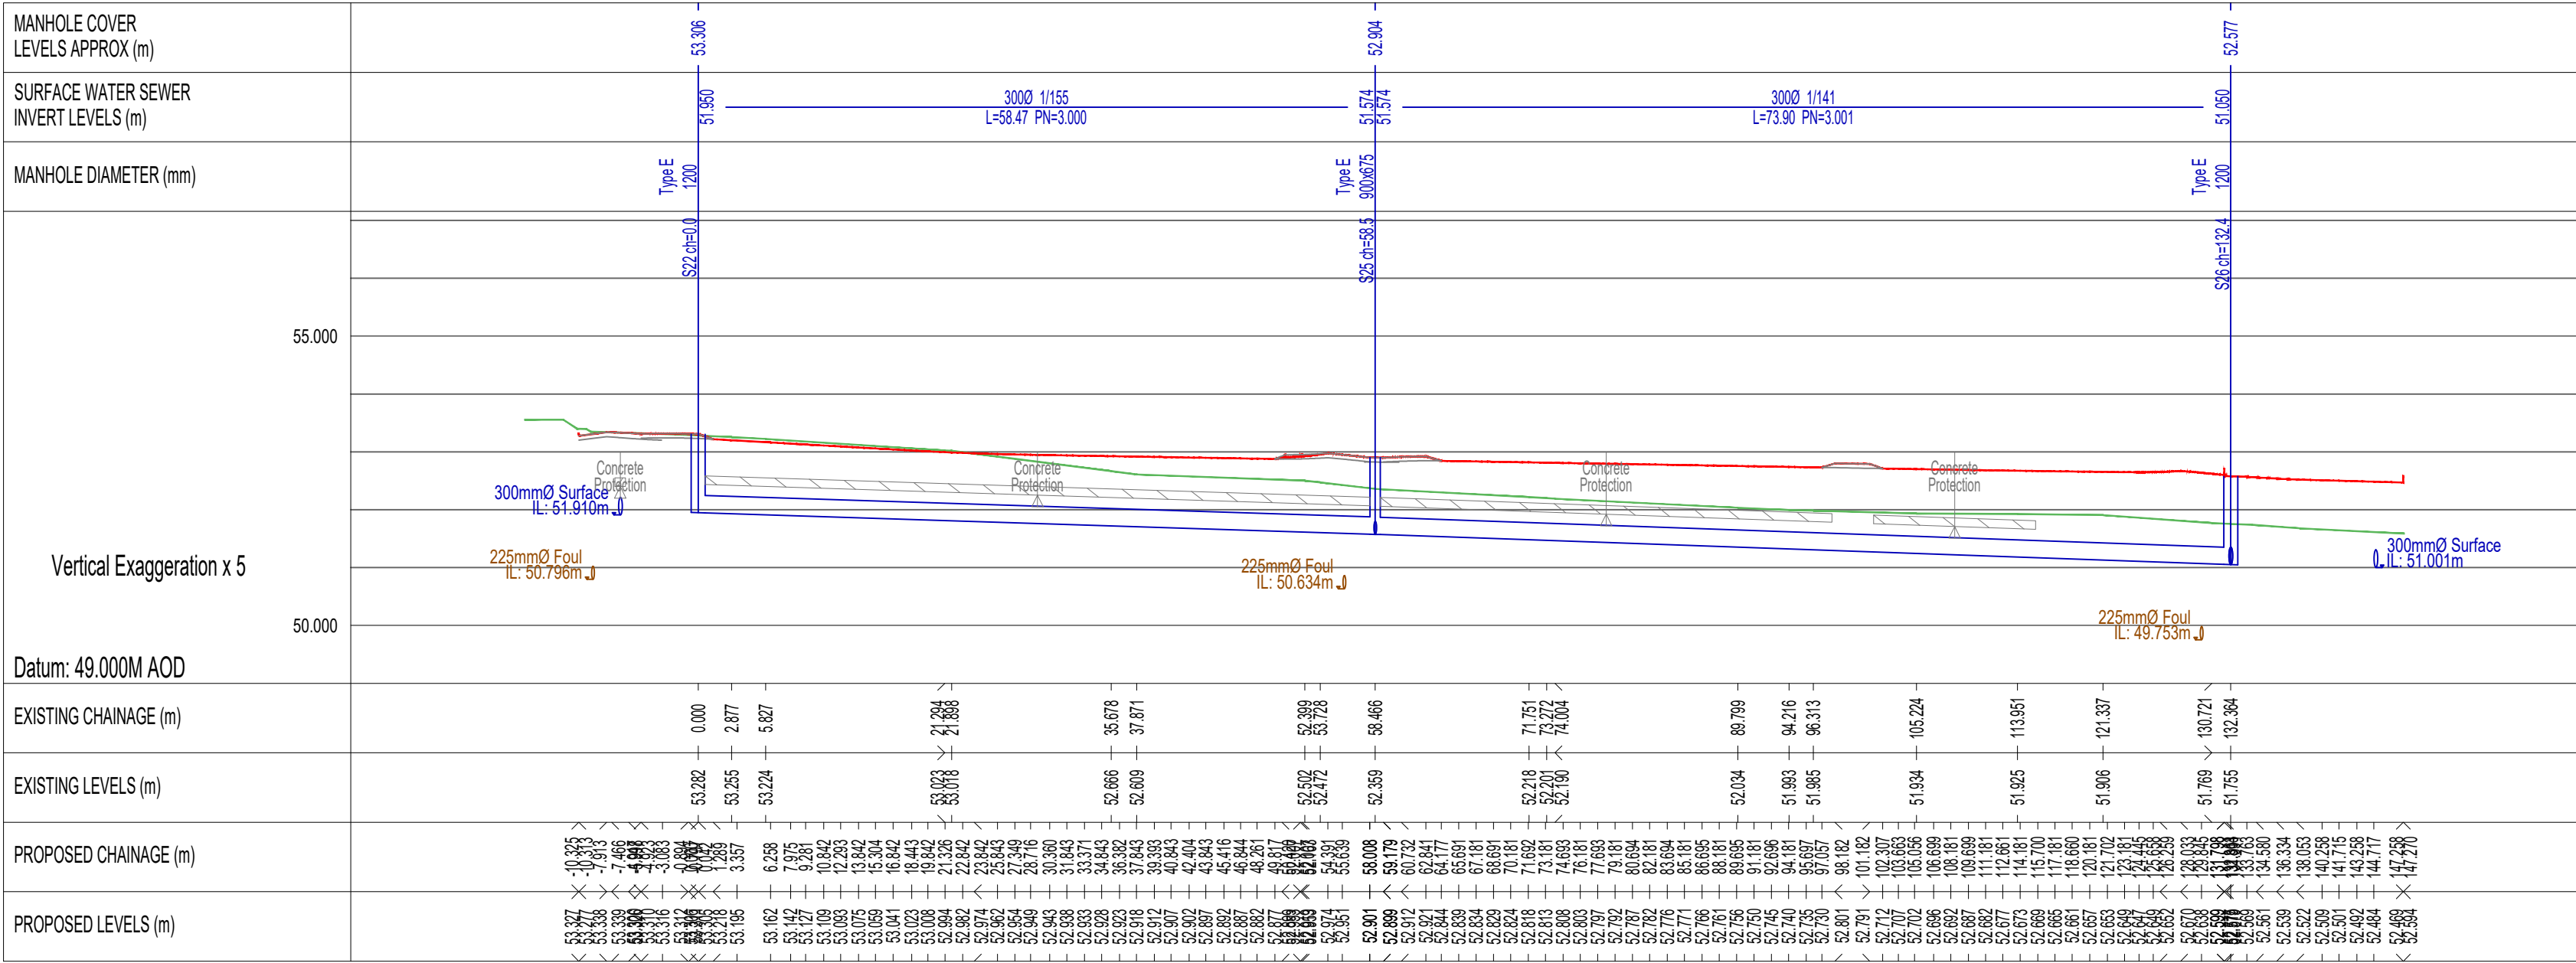
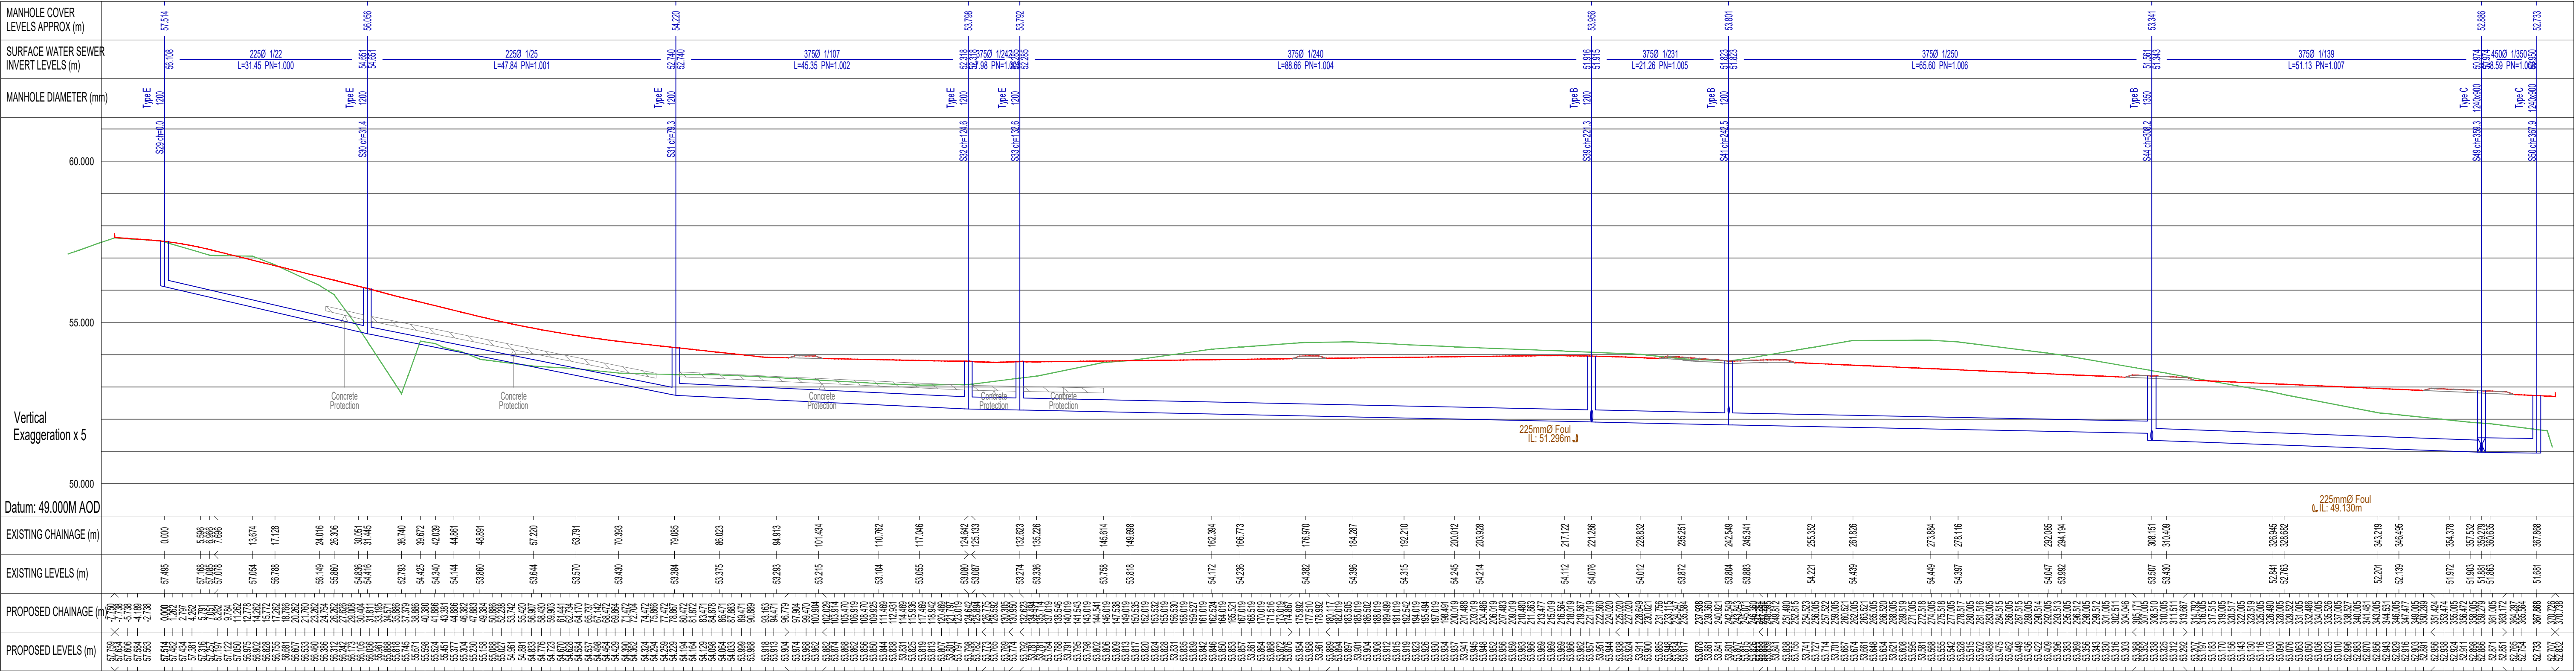
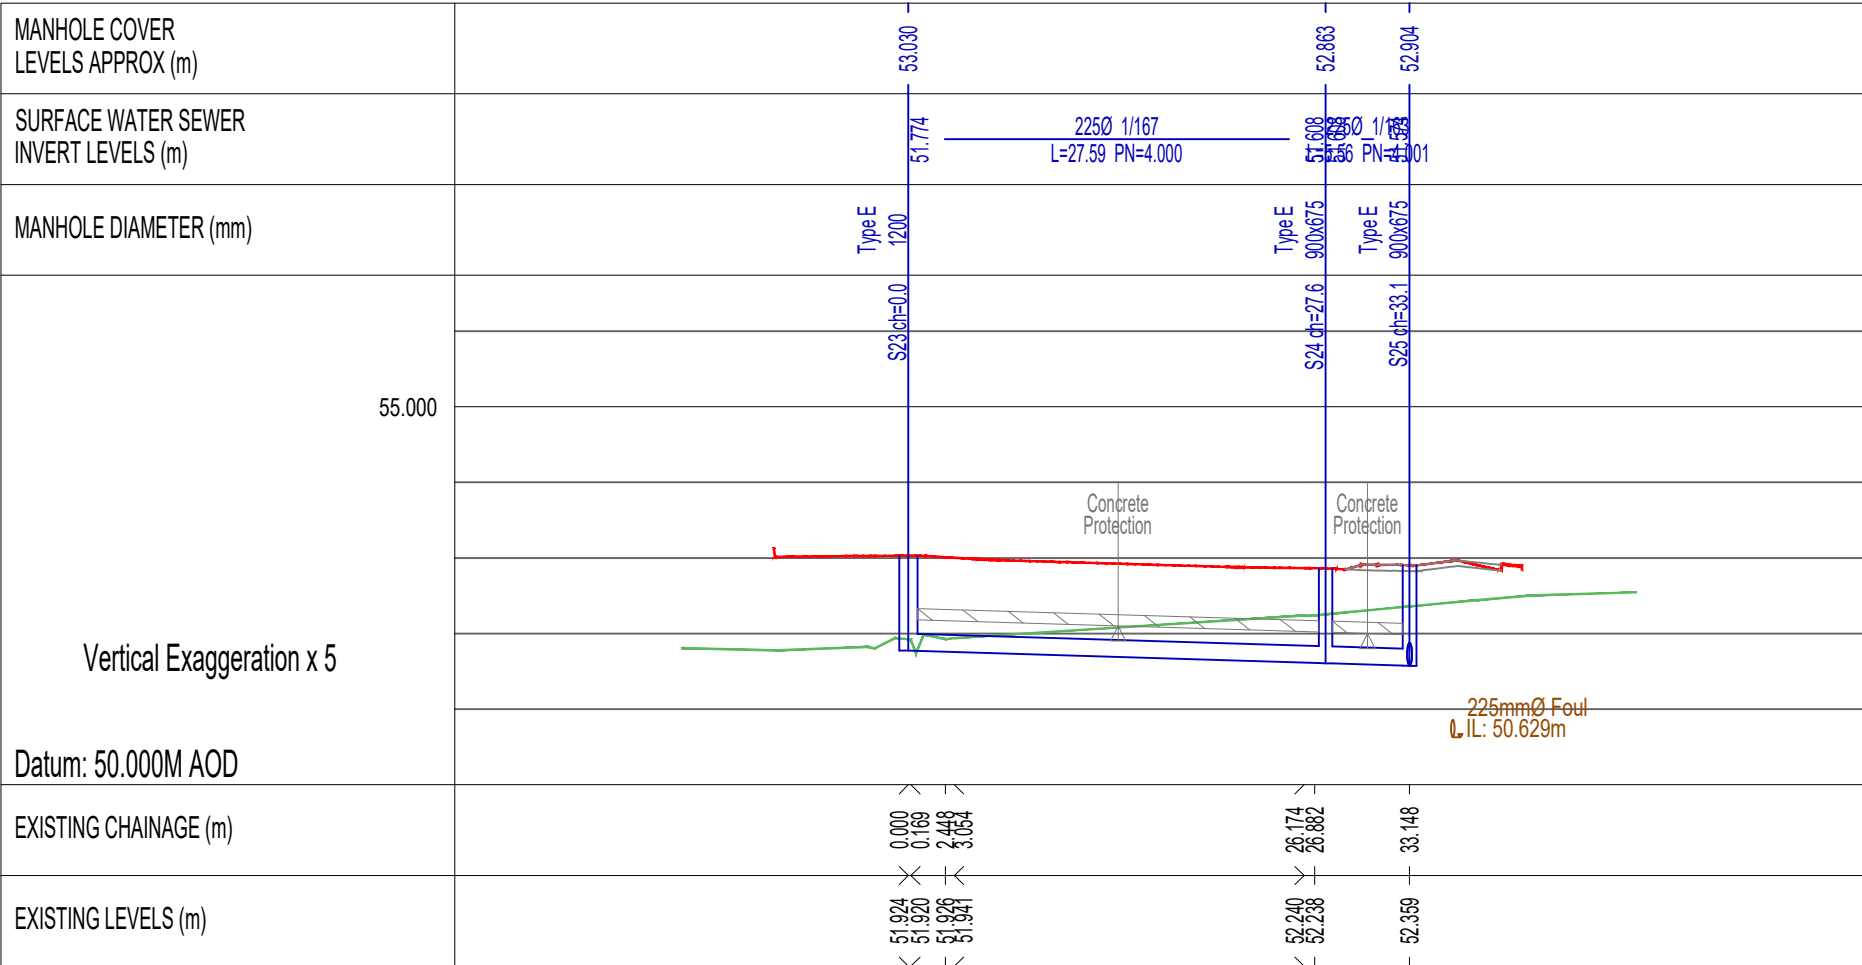


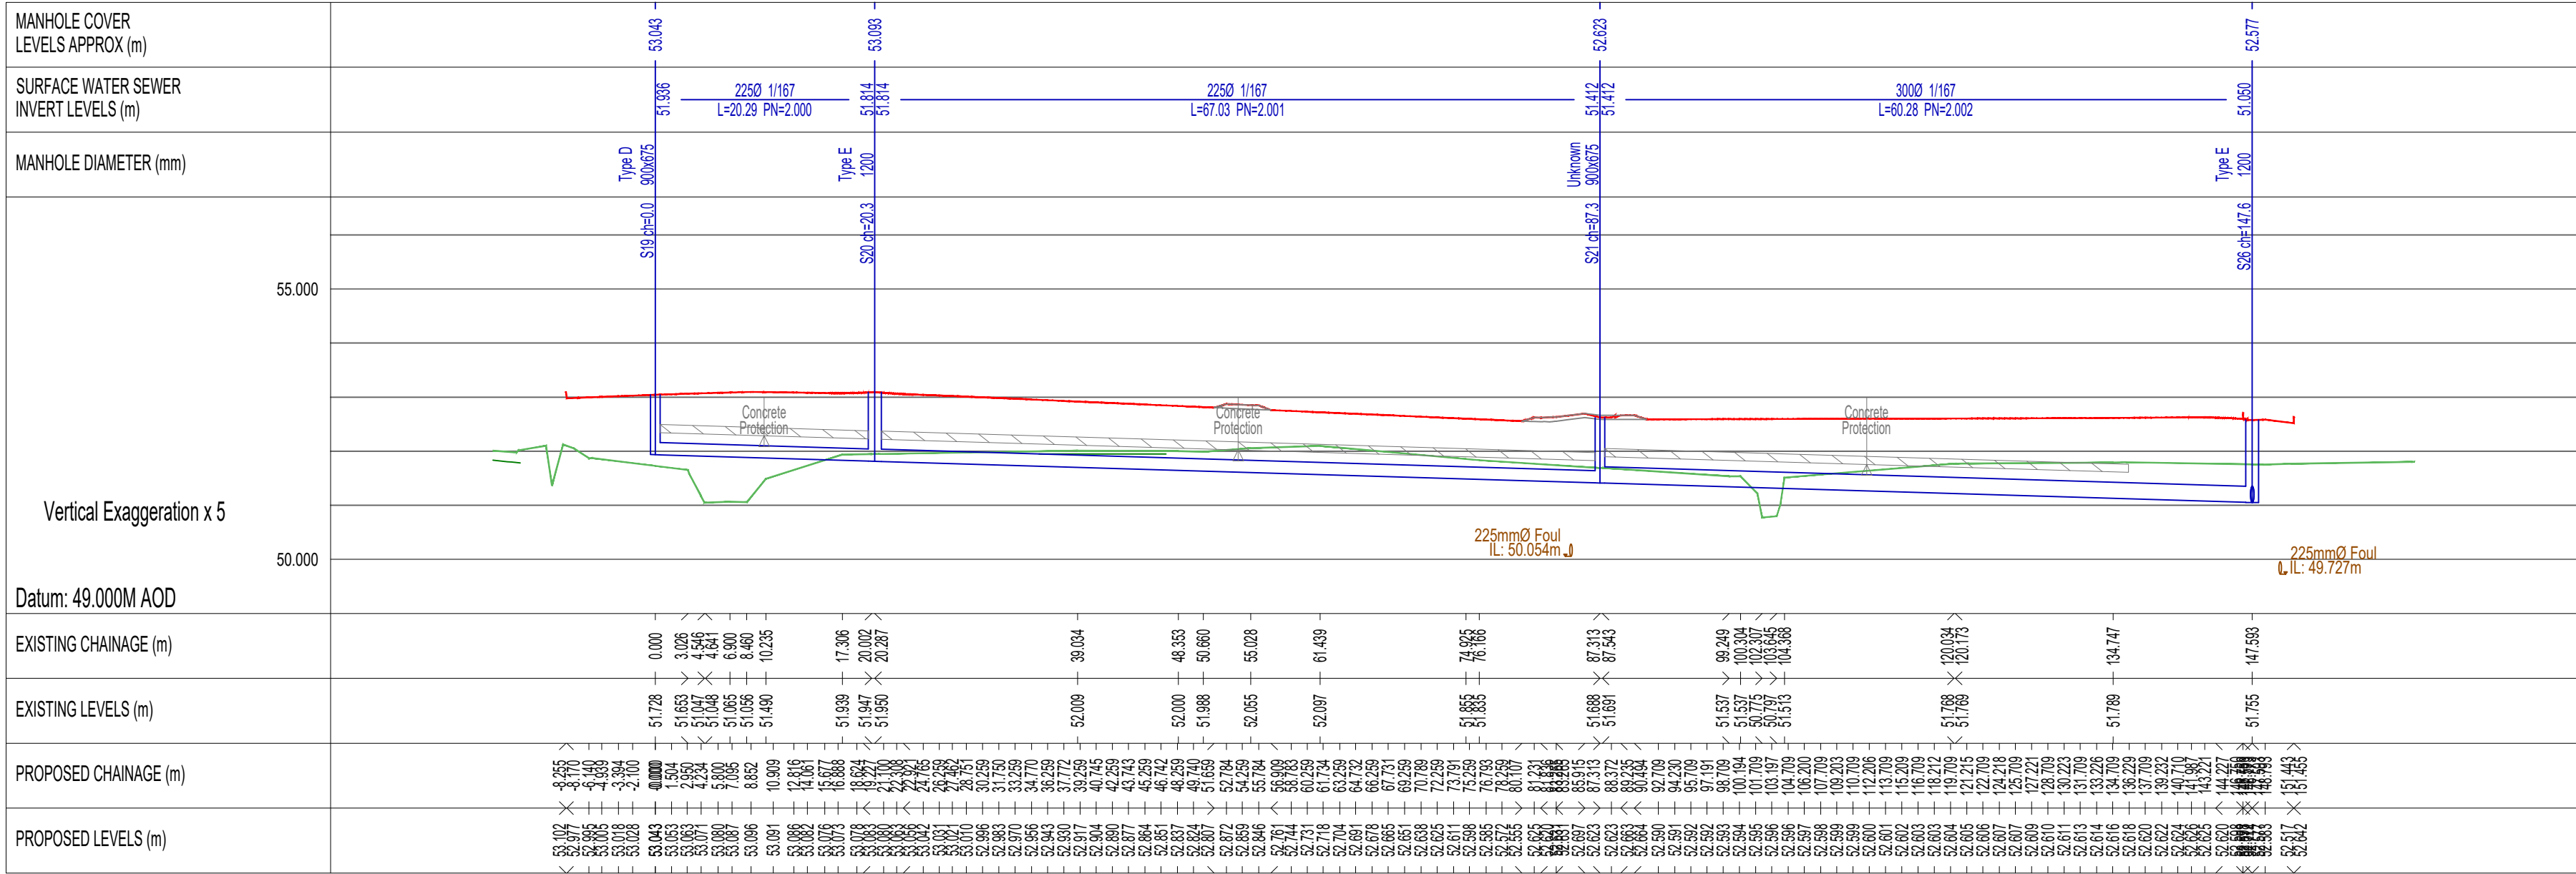

NOTE:
All Surface Water and Wastewater sewer Pipes shall be protected with a concrete surround, with flexible joints filled with compressible material, where the depth from the road surface to the crown of the pipe is less than 1200mm.
(See STD-WW-07 and STD-WW-08 on drawing no. 19074-P-501 for details of concrete surround to be used on both sewers.)

Note:
All foul sewer construction details to comply with the following Irish Water Documents:
‘Recommendations for Site Development Works for Housing Areas’ DoEHLG 1998

LEGEND	
	Existing Ground Level
	Proposed Ground Level

Title: Surface Water Longitudinal Sections Sheet 2 of 5	
Client: Cummor Construction Ltd.	
Project: Proposed Residential Development, Coolcarron, Fermoy, Co. Cork	
Dra. No:	19074-P-303-2
Dra.:	Jan 2021
Drawn by:	IR
Scale:	1:500
Station:	Planning

walsh design group

The Mall,
Marlborough Woods,
Douglas Co. Cork.

Tel. 021-4774940
Fax. 021-4775421
email.info@wdg.ie

B	Issued for planning	C2 C2 22	IR	MW
A	Issued for construction	22 C2 26	IR	MW
Issue	Description	Drawn	Rev	By

© COPYRIGHT WALSH DESIGN GROUP, DOUGLAS, CO. CORK.
THIS DRAWING CANNOT BE REPRODUCED WITHOUT WRITTEN PERMISSION.