


Site Location Map

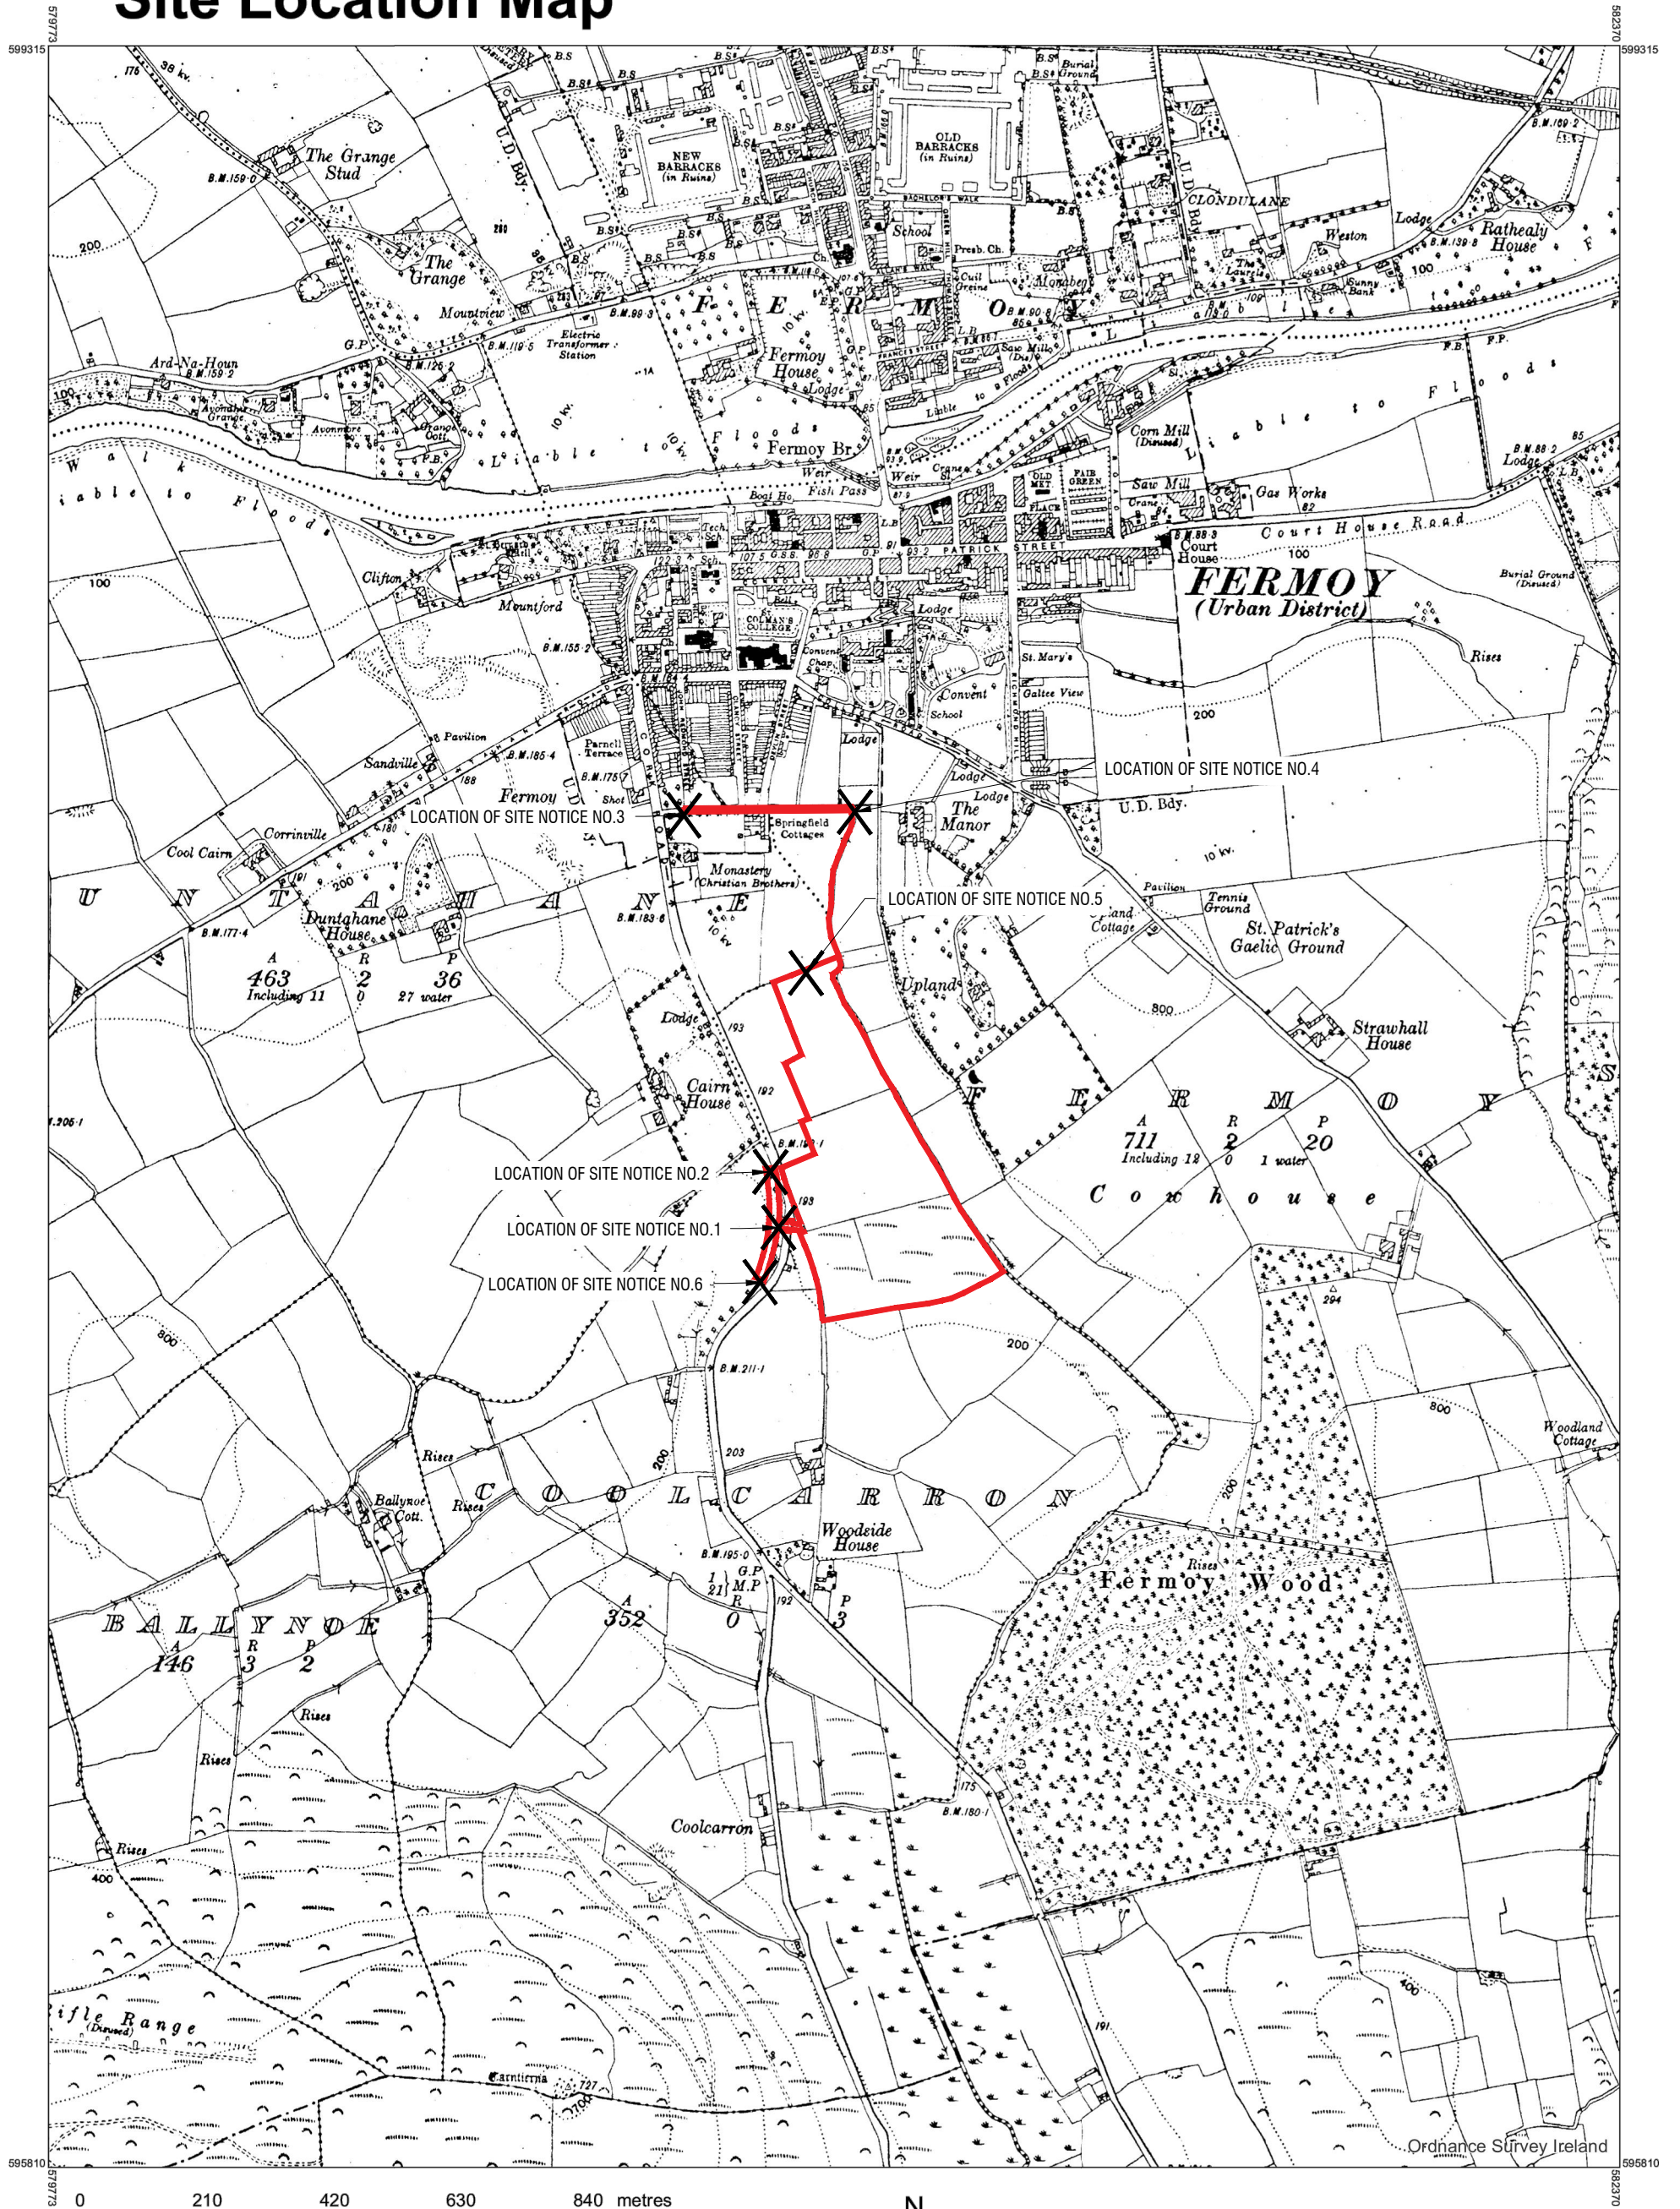

COMPILED AND PUBLISHED BY:
Ordnance Survey Ireland,
Phoenix Park,
Dublin 8,
Ireland.

Unauthorised reproduction
infringes Ordnance Survey Ireland
and Government of Ireland
copyright.

All rights reserved.
No part of this publication may
be copied, reproduced
or transmitted in any form
or by any means without the prior
written permission of
the copyright owners.

The representation on this map
of a road, track or footpath
is not evidence of the existence
of a right of way.

Ordnance Survey maps
never show legal property
boundaries, nor do they
show ownership of
physical features.

©Suirbhéireacht Ordanáis Éireann, 2020
©Ordnance Survey Ireland, 2020
www.osi.ie/copyright

**CENTRE
COORDINATES:**
ITM 581072,597563

ORDER NO.: 50154201_1
PUBLISHED: 10/11/2020

MAP SERIES: 6 Inch Raster
MAP SHEETS: CK035

APPLICANT(S):
CUMNOR CONSTRUCTION LTD
AGENT:
MH PLANNING CONSULTANTS
**PL00A SITE
LOCATION MAP**
GERALDINE COUGHLAN
RED LINE INDICATES PROPOSED SITE

CAPTURE RESOLUTION:
The map objects are only accurate to the
resolution at which they were captured.
Output scale is not indicative of data capture scale.
Further information is available at:
<http://www.osi.ie>; search 'Capture Resolution'

LEGEND:
<http://www.osi.ie>; search 'Large Scale Legend'

**Ordnance
Survey
Ireland**
Suirbhéireacht Ordanáis Éireann
www.osi.ie