



Planning Pack Map

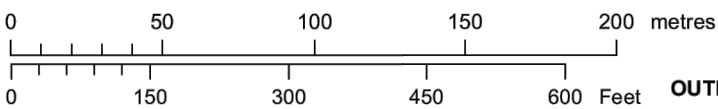

OUTPUT SCALE: 1:2,500

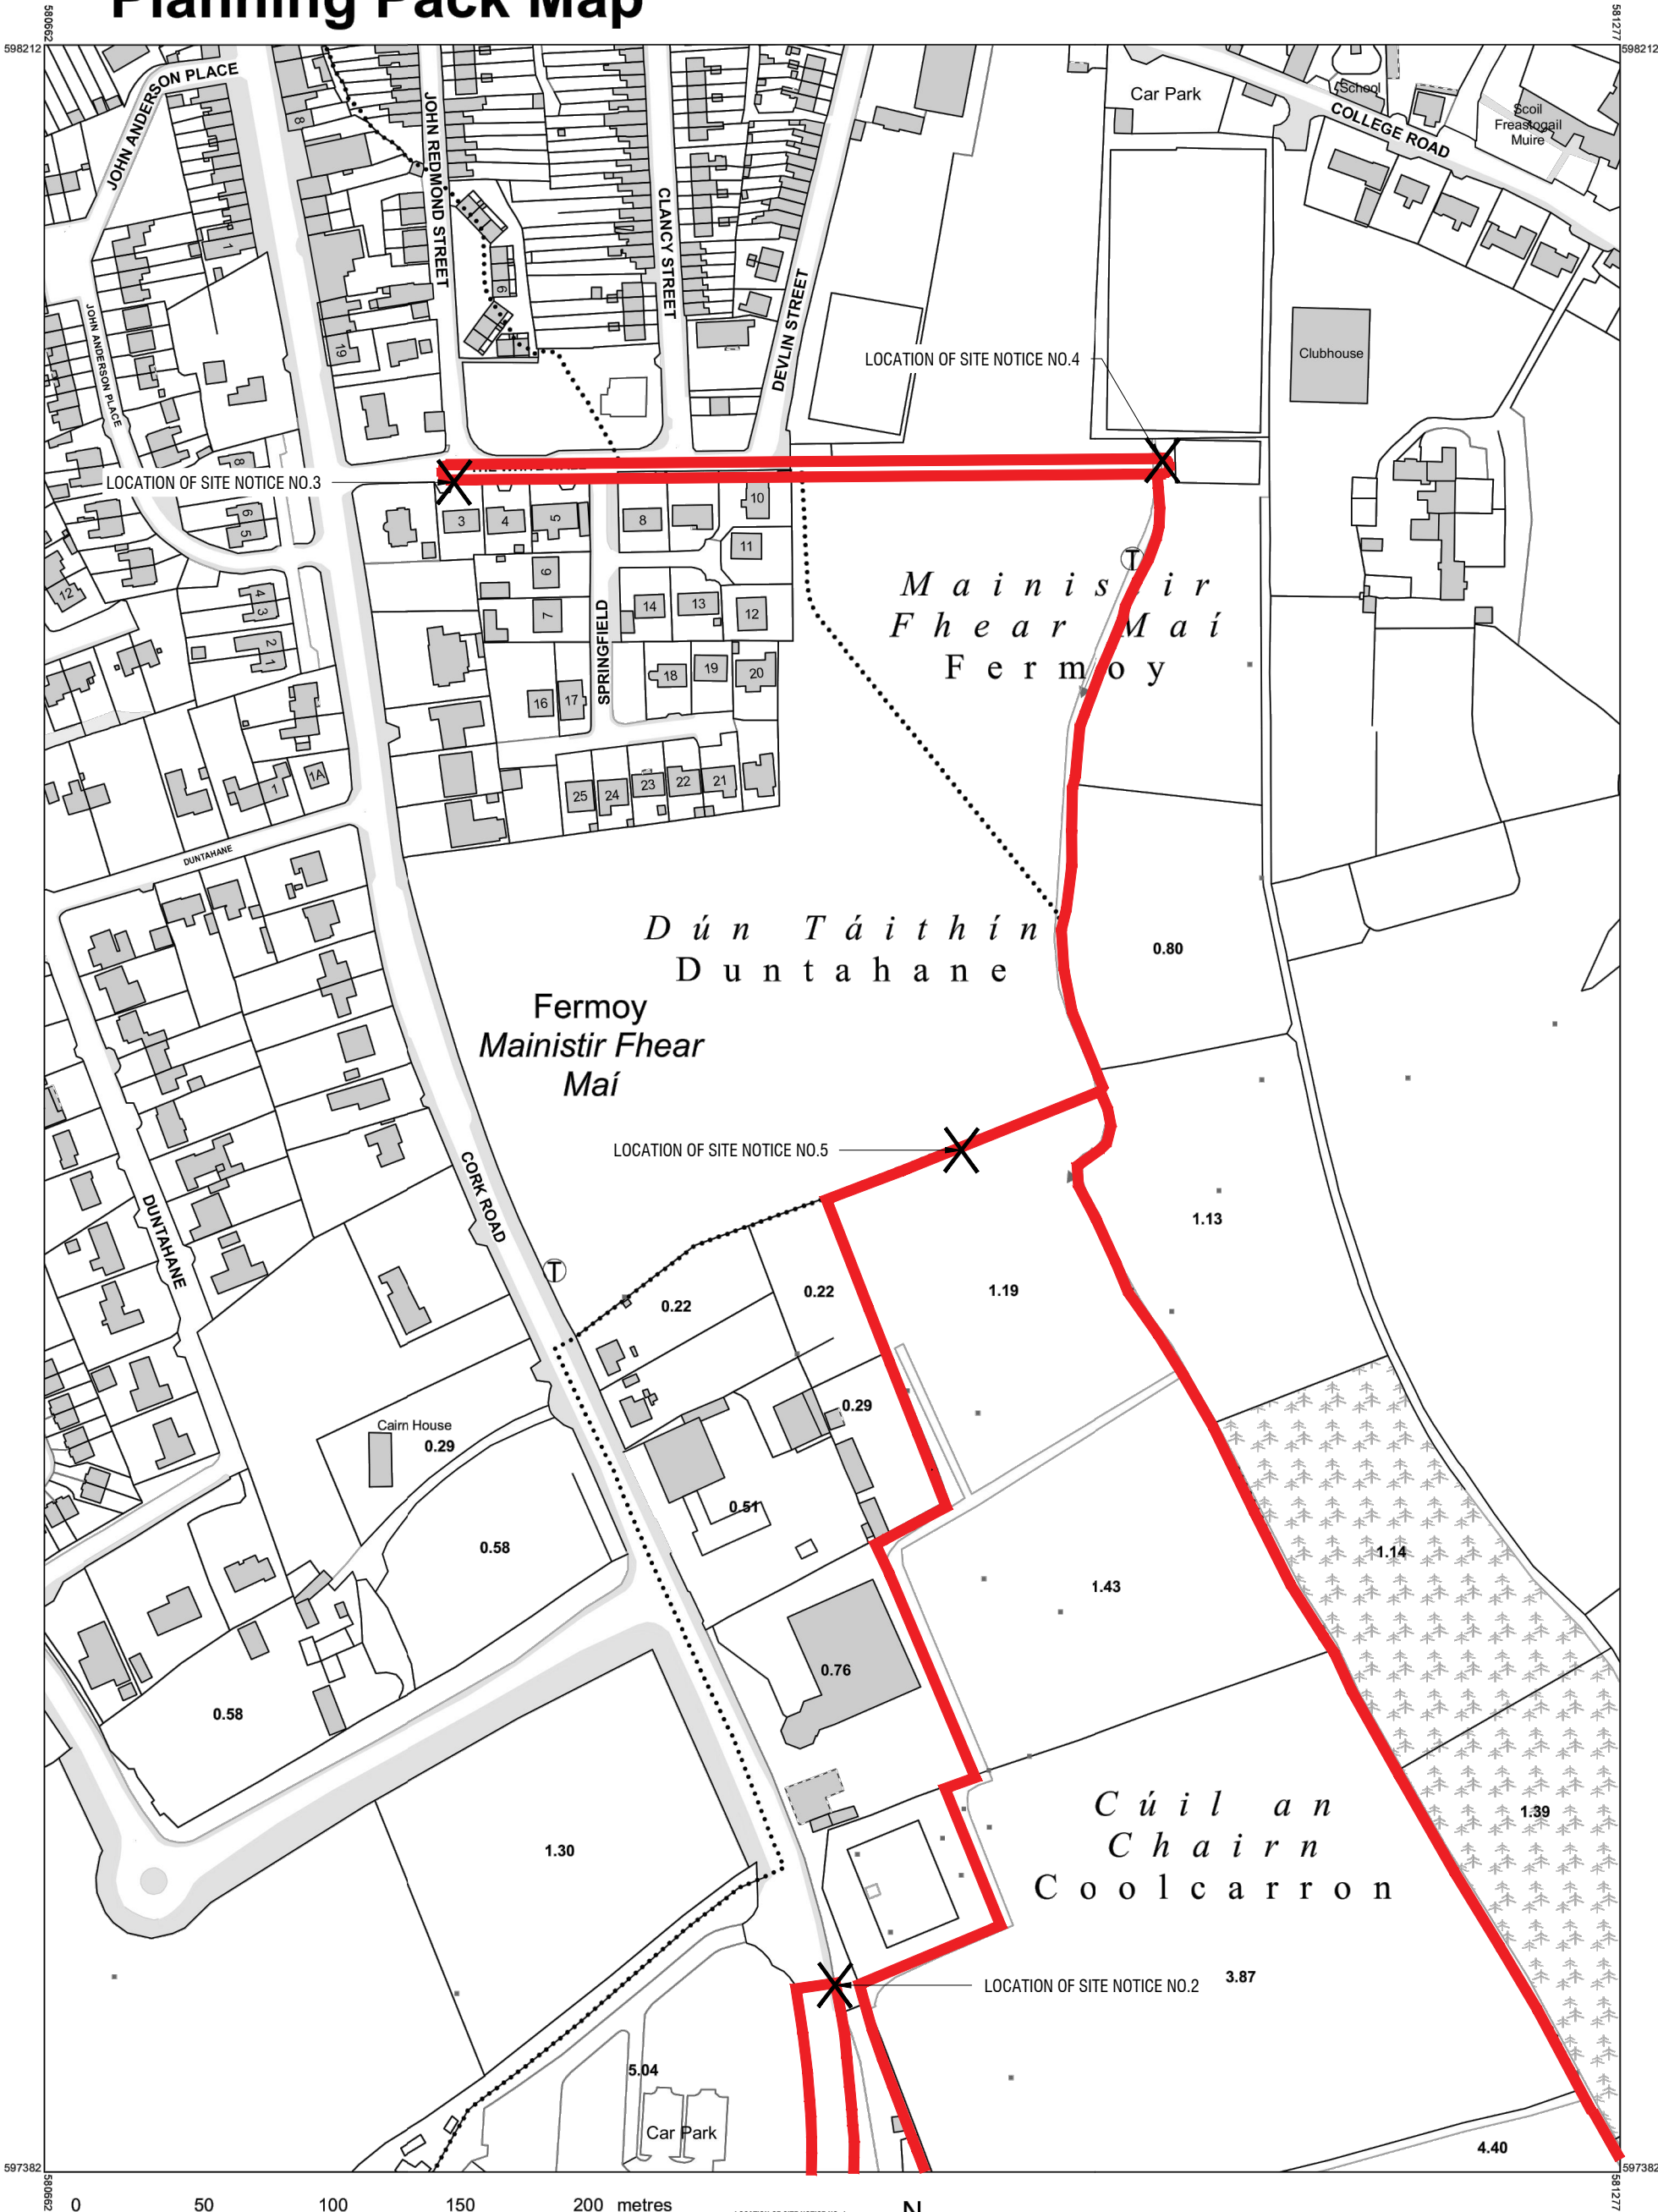

COMPILED AND PUBLISHED BY:
Ordnance Survey Ireland,
Phoenix Park,
Dublin 8,
Ireland.

All rights reserved.
No part of this publication may
be copied, reproduced
or transmitted in any form
or by any means without the prior
written permission of
the copyright owners.

Ordnance Survey maps
never show legal property
boundaries, nor do they
show ownership of
physical features.

©Suirbhéireacht Ordanáis Éireann, 2022
©Ordnance Survey Ireland, 2022
www.osi.ie/copyright

Unauthorised reproduction
infringes Ordnance Survey Ireland
and Government of Ireland
copyright.

The representation on this map
of a road, track or footpath
is not evidence of the existence
of a right of way.

**CENTRE
COORDINATES:**
ITM 580970,597797

ORDER NO.:
50248871_1

PUBLISHED:
08/02/2022

MAP SERIES:
1:1,000
1:1,000
1:2,500

MAP SHEETS:
5959-16
5959-17
5959-C

APPLICANT(S):
CUMNOR CONSTRUCTION LTD
AGENT:
MH PLANNING CONSULTANTS

PL00C SITE
LOCATION MAP_2of2
GERALDINE COUGHLIN
ARCHITECTS

RED LINE INDICATES PROPOSED SITE

CAPTURE RESOLUTION:
The map objects are only accurate to the
resolution at which they were captured.
Output scale is not indicative of data capture scale.
Further information is available at:
<http://www.osi.ie>; search 'Capture Resolution'

LEGEND:
<http://www.osi.ie>; search 'Large Scale Legend'

