






SECTION A - A
SCALE 1:200

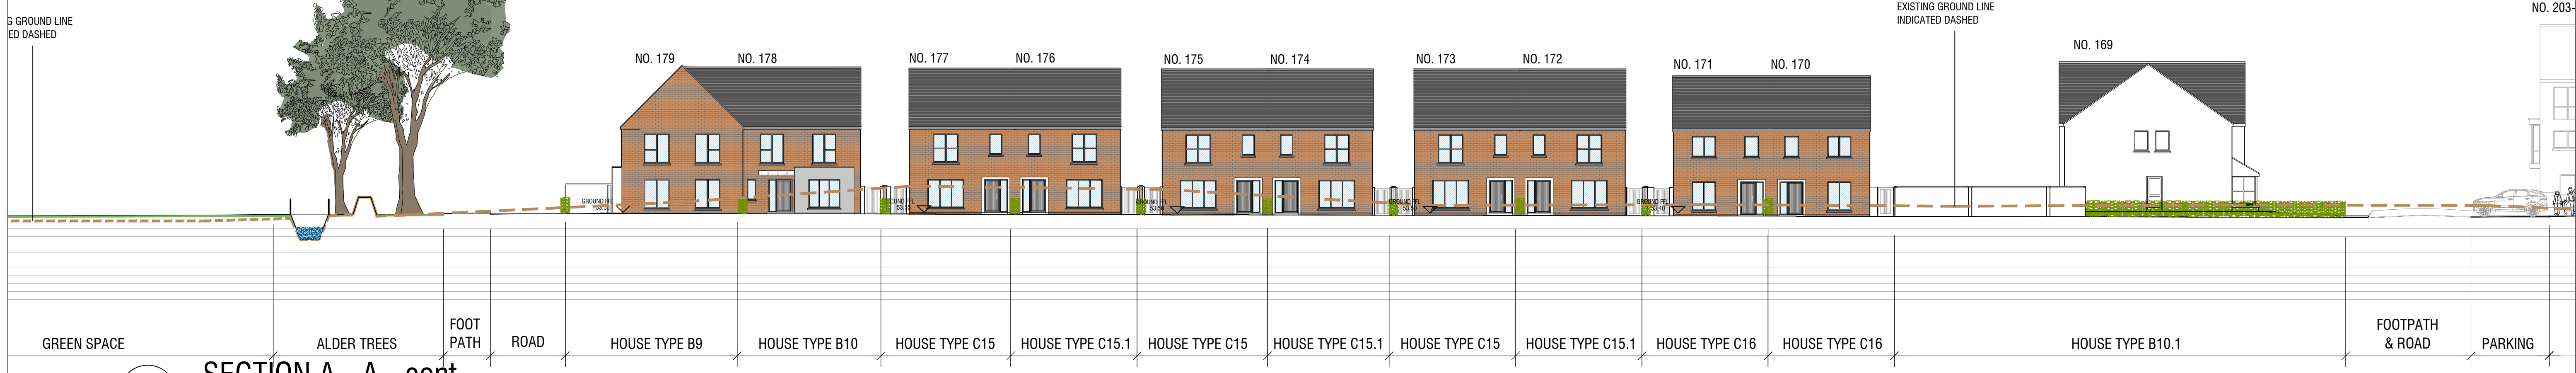

SECTION A - A - cont
SCALE 1:200

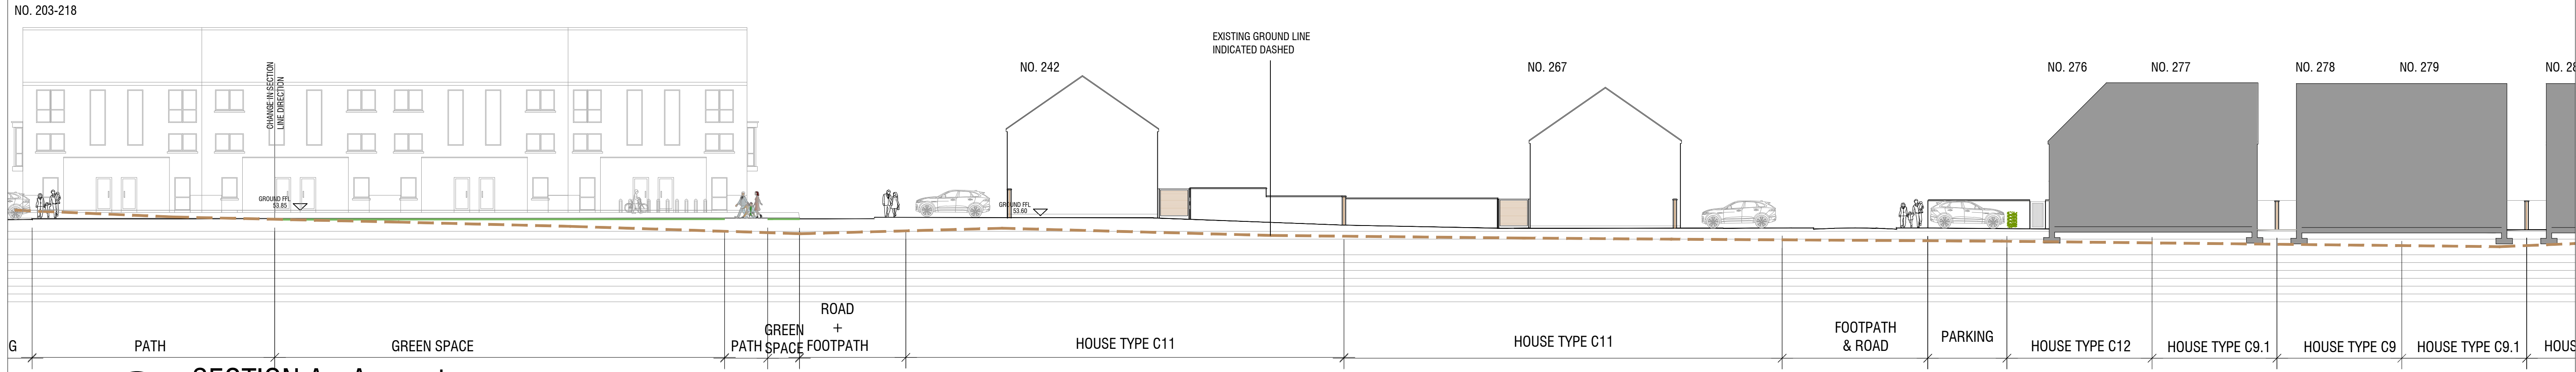

SECTION A - A - cont
SCALE 1:200

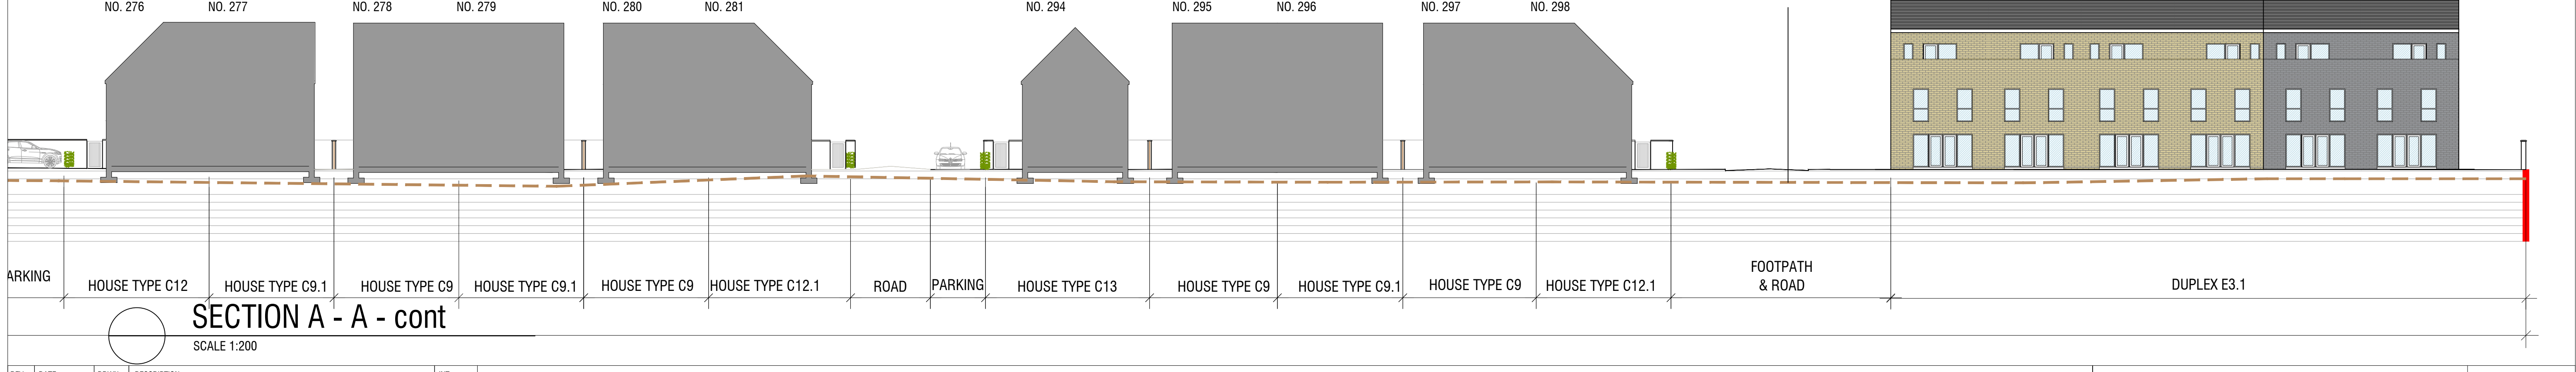

SECTION A - A - cont
SCALE 1:200

REV.	DATE	DRWN.	DESCRIPTION	INT.

© THIS DRAWING IS COPYRIGHT
THIS DRAWING IS FOR PLANNING PURPOSES ONLY