

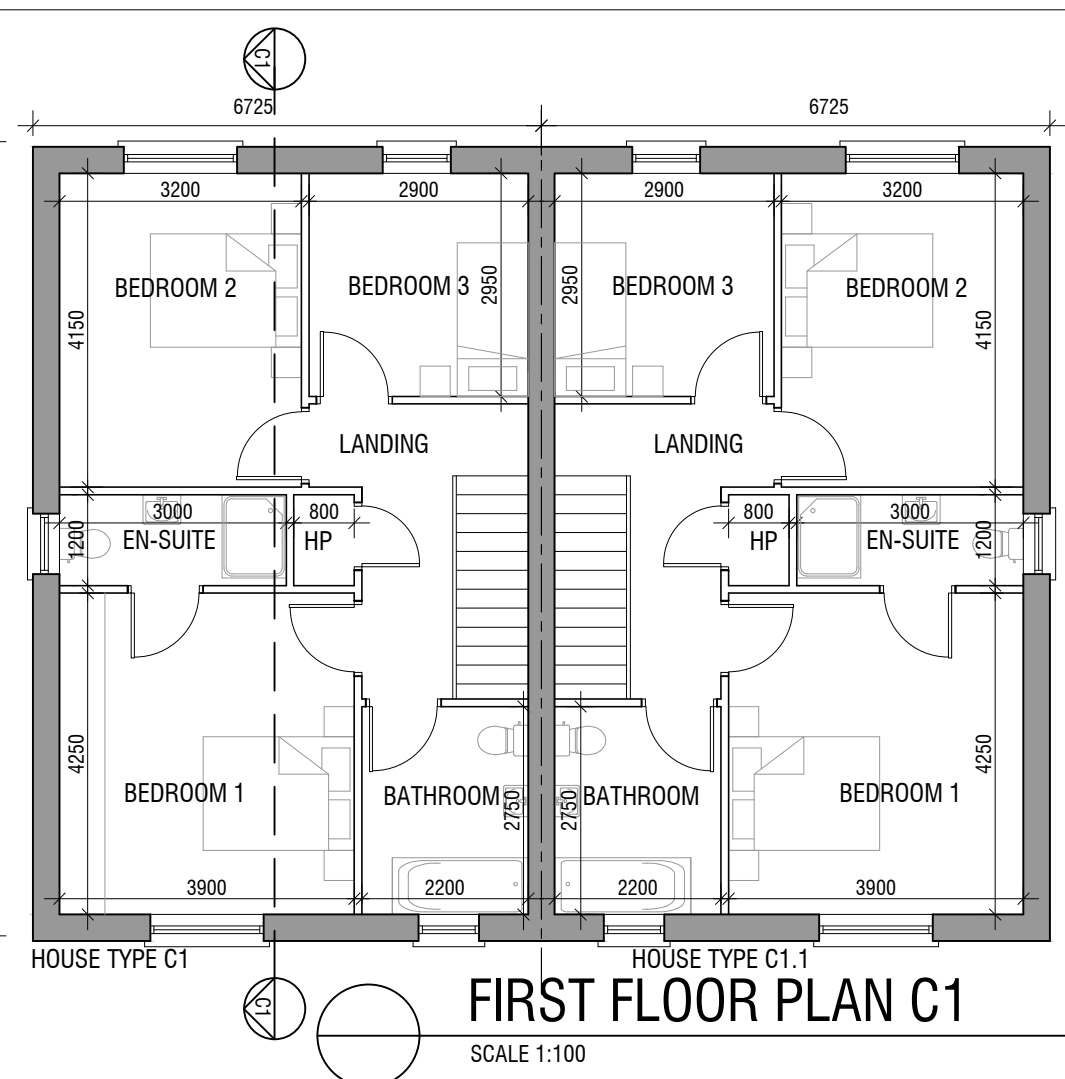
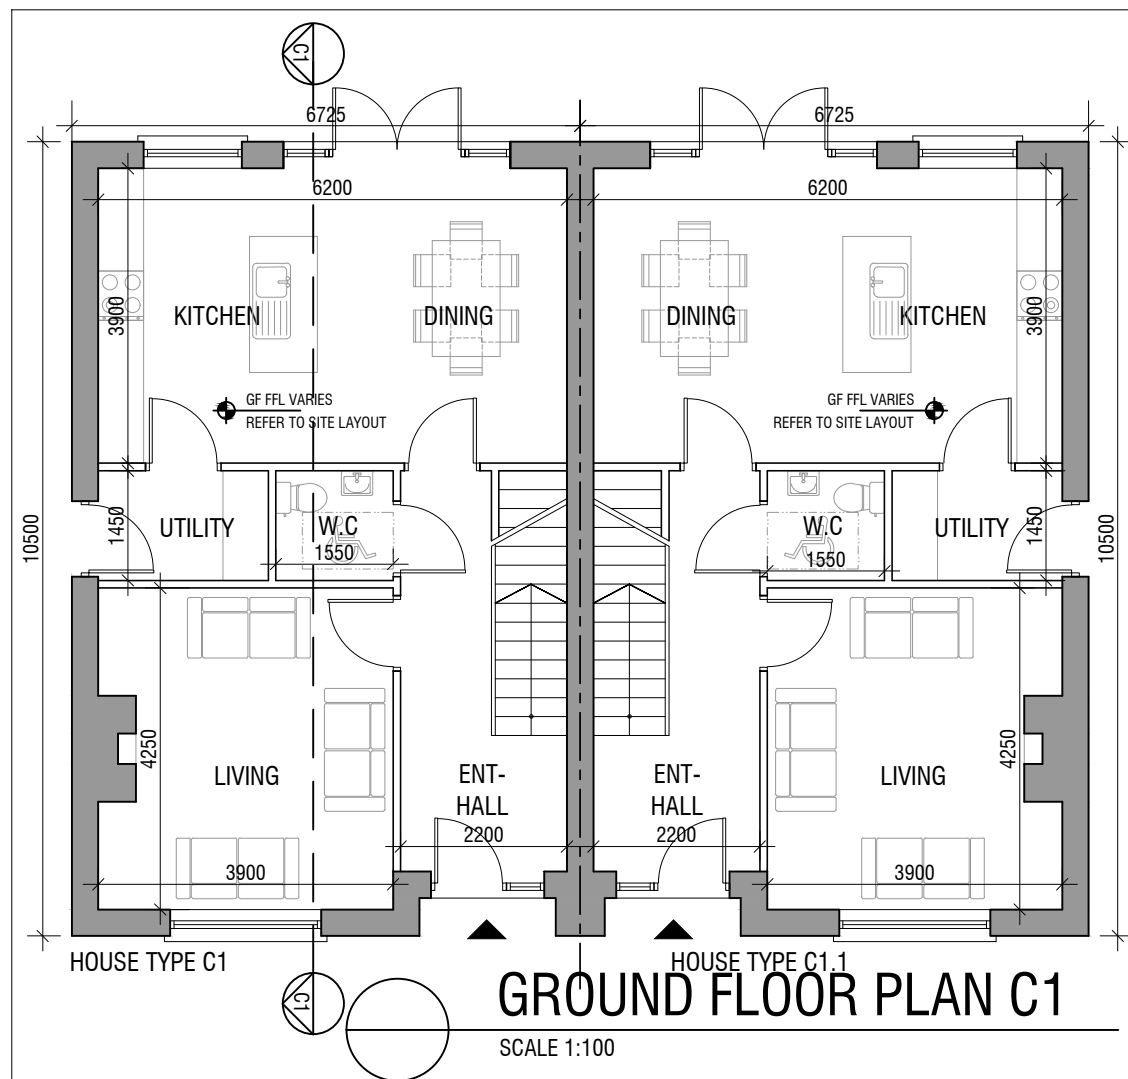
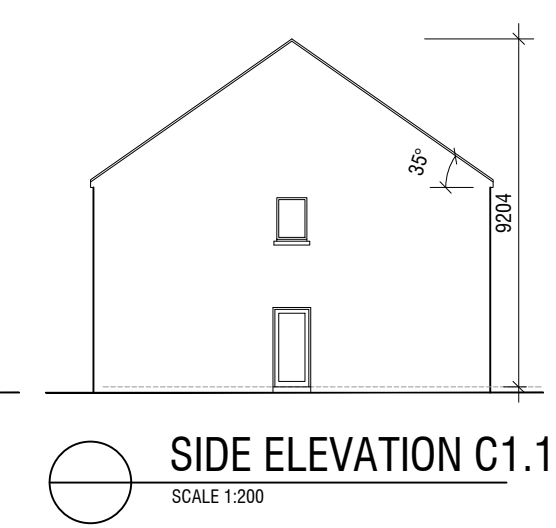
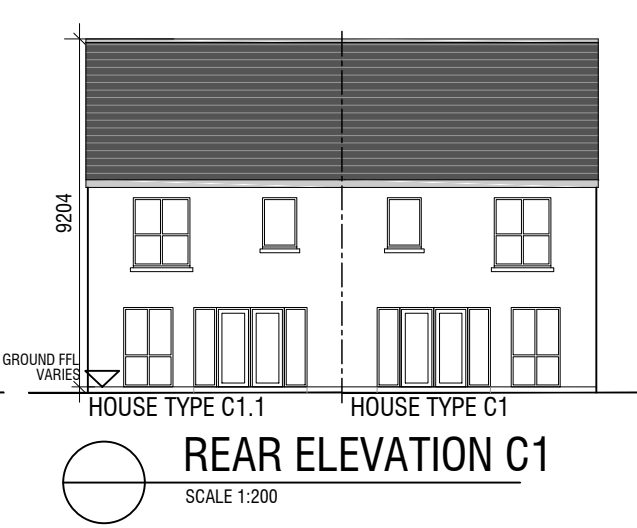


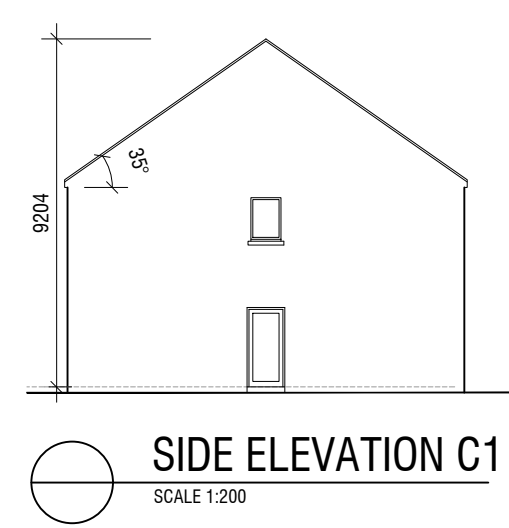

HOUSE TYPE C1 & C1.1
 SEMI-DETACHED - 3 BEDROOM HOUSE
 GROUND FLOOR 59.6 m²
 FIRST FLOOR 57.8 m²
TOTAL 117.4 m² / 1264 ft²

PROPOSED MATERIALS
 ROOF: SELECTED BLUE / BLACK TILE
 WALLS: PAINTED RENDER & BRICK WHERE INDICATED
 WINDOWS: GREY OR APPROVED COLOUR
 DOORS: HARDWOOD / PVC TO SELECTED COLOUR

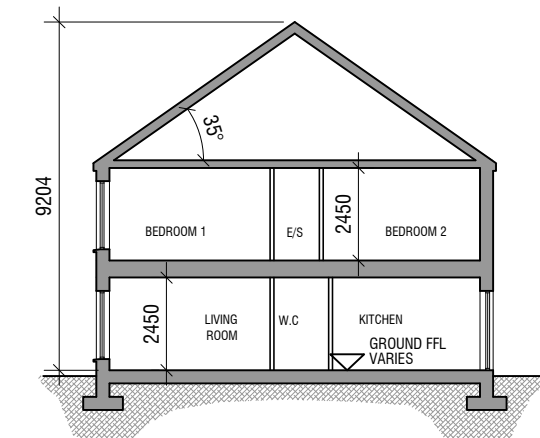

©THIS DRAWING IS COPYRIGHT
 THIS DRAWING IS FOR PLANNING PURPOSES ONLY

GCA
GERALDINE COUGHLAN
 ARCHITECTS
 Ard-Na-Greine, Enniskeane, Co. Cork 086-8259794 info@gca.ie

PROJECT: RESIDENTIAL DEVELOPMENT, FERMOY					JOB NO: 19037
DRAWING:HOUSE TYPE C1 & C1.1 (PLANS, ELEVATIONS & SECTION)			KOD	CLIENT:CUMNOR	DRAWING NO: C1
SERIES: PLANNING	SCALE:1:100, 1:200	A3	DATE: 16/12/2021		