



Site Layout Plan Ground Floor\_Tile 03  
 OSI License Number:  
 CYAL50241973

Description:  
 Digital Cartographic Model (DCM)

Publisher / Source:  
 Ordnance Survey Ireland (OSI)

Data Source / Reference:  
 PRIME2

File Format:  
 Autodesk AutoCAD (DWG\_R2013)

File Name:  
 v\_50080158\_1.dwg

Clip Extent / Area of Interest (AOI):  
 LLX,LLY= 724745.9832,758765.6216  
 LRX,LRY= 725360.9832,758765.6216  
 ULX,ULY= 724745.9832,759595.6216  
 URX,URY= 725360.9832,759595.6216

Projection / Spatial Reference:  
 Projection:  
 IRENET95\_Irish\_Transverse\_Mercator

Centre Point Coordinates:  
 X,Y= 725053.4832,759180.6216

Reference Index:  
 Map Series | Map Sheets  
 1:1,000 | 2652-22  
 1:2,500 | 2722-A


Data Extraction Date:  
 Date= 22-Aug-2019

Source Data Release:  
 DCLMS Release V1.120.106

Product Version:  
 Version= 1.3

License / Copyright:  
 Ordnance Survey Ireland 'Terms of Use' apply.  
 Please visit  
 'www.osi.ie/about/terms-conditions'.

© Ordnance Survey Ireland, 2019

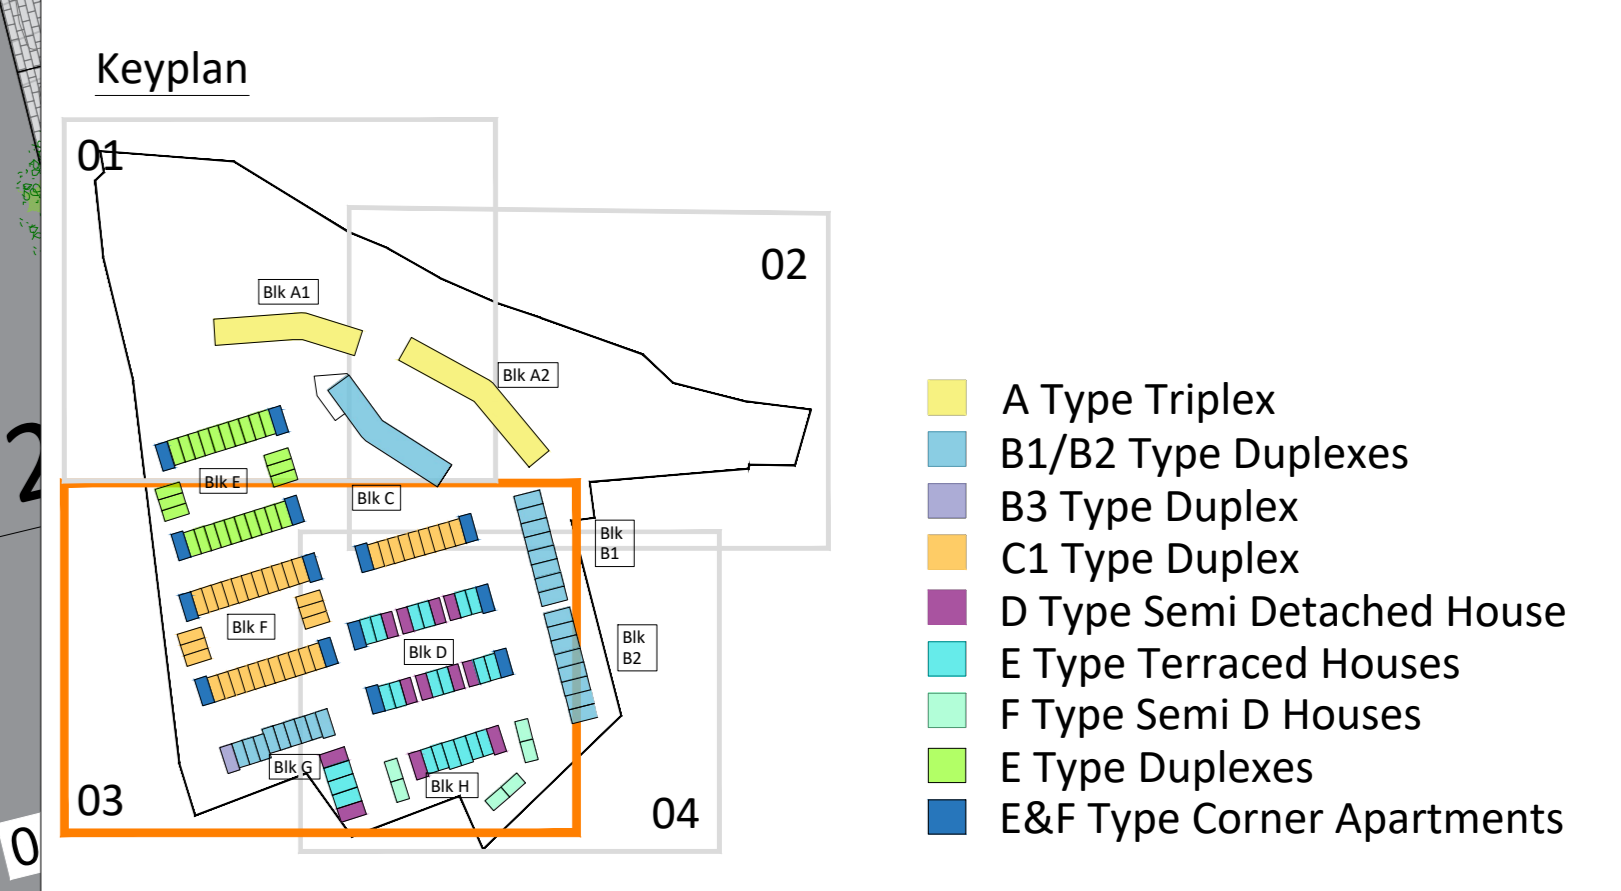

Site Application Boundary

Revision Description	Date	Rev. No.	Issued by
DRAFT	02-06-2021	P.01	KOC
DRAFT	21-06-2021	P.02	KOC
DRAFT	22-06-2021	P.03	KOC
DRAFT	24-03-2022	P.04	KOC
PLANNING	04-04-2022	P.05	KOC

Figured dimensions only to be used. This drawing is copyright of O'Mahony Pike Architects Ltd. All information is shared as per approved use in accordance with BS1302(2007) + A2(2018), Table 5: Standard Codes for Suitability of Models and Documents. If 'Information Approval Check' is empty, this information has been shared at 50 - WIP.

**o'mahony pike**  
 architecture | urban design | Dublin | Cork  
 email: info@omahonypike.com | The Chapel | 28 South Mall  
 tel: +353 1 202 7400 | Mount St Anne's | Cork City  
 fax: +353 1 283 0822 | Milltown, Dublin 6 | Co. Cork  
 www.omahonypike.com | D08 X052 Ireland | T12 K8V9 Ireland

Project No.: 19020A  
 Project Lead: DMD  
 Drawn By: KOC  
 Model No.: 19020A-OMP-00-00-DR-A-1001  
 Date: 04-04-2022  
 Current Rev.: P.05  
 Purpose: Draft

Project: Residential Development at Hacketstown  
 Location: Hacketstown, Skerries, Co. Dublin  
 Client: Land Development Agency

Drawing Title: Site Layout Plan Ground Floor\_Tile 03  
 Drawing No.: 19020A-OMP-00-00-DR-A-1103