
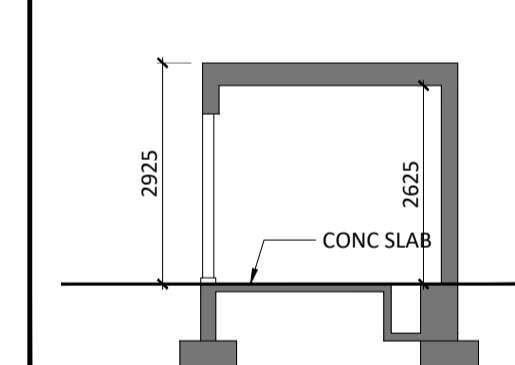
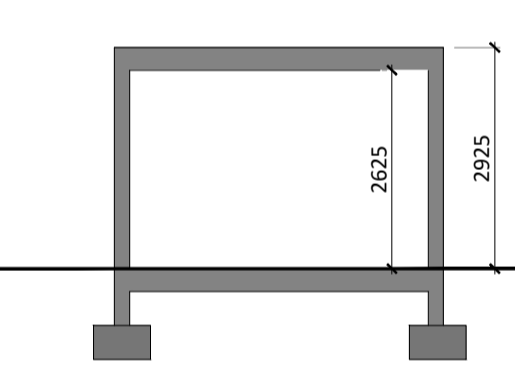
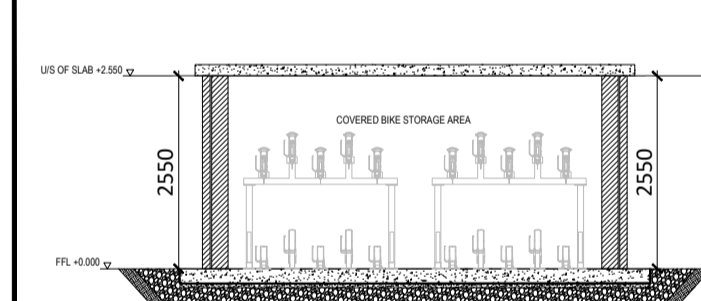
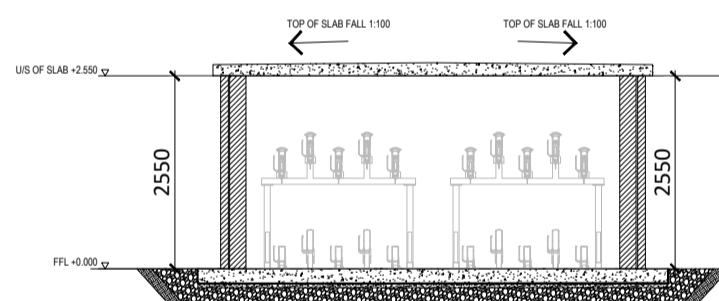
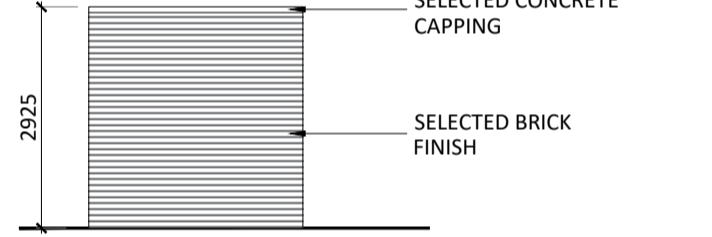
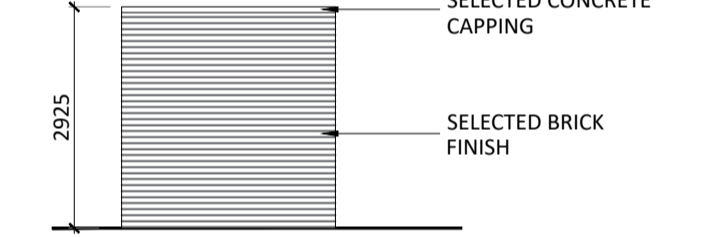
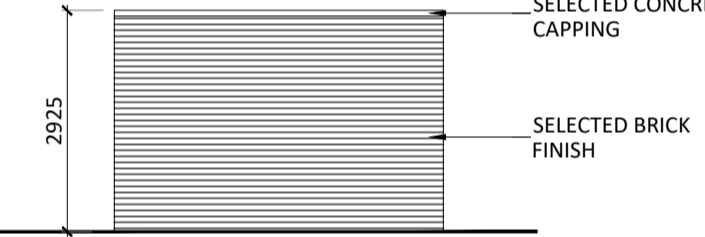
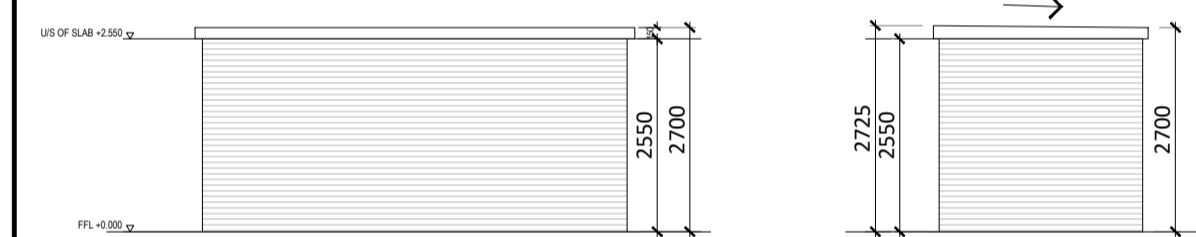
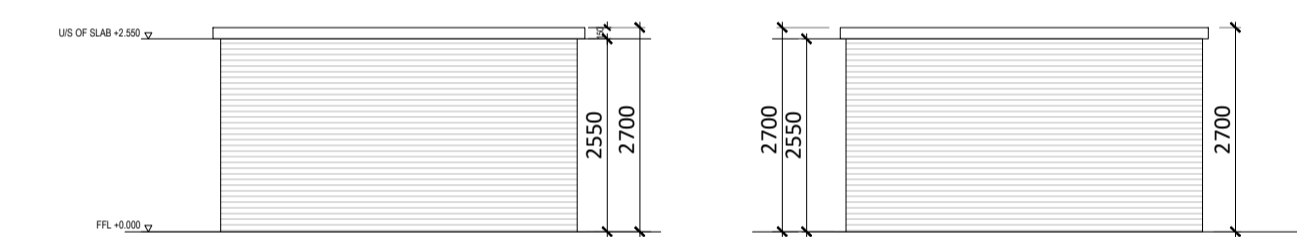
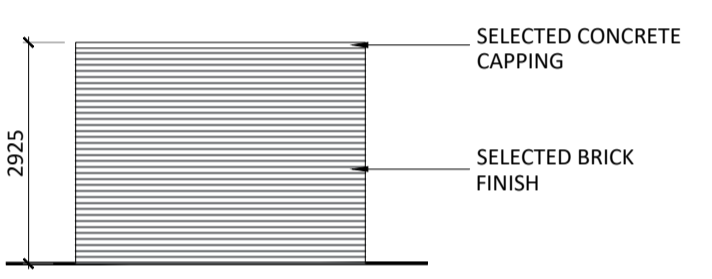
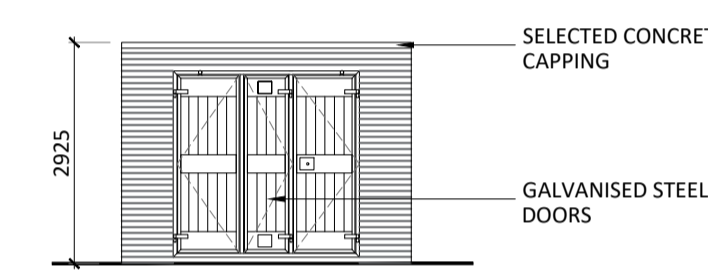
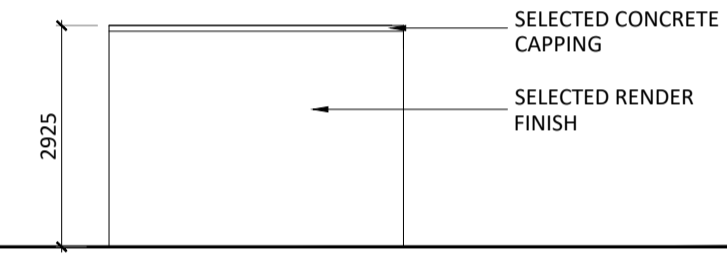
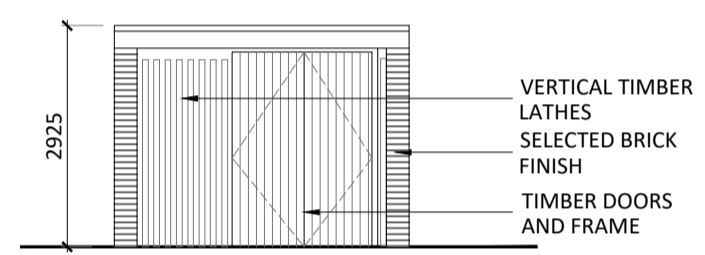
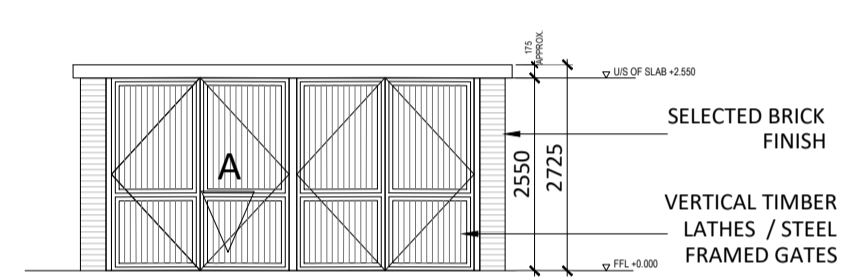
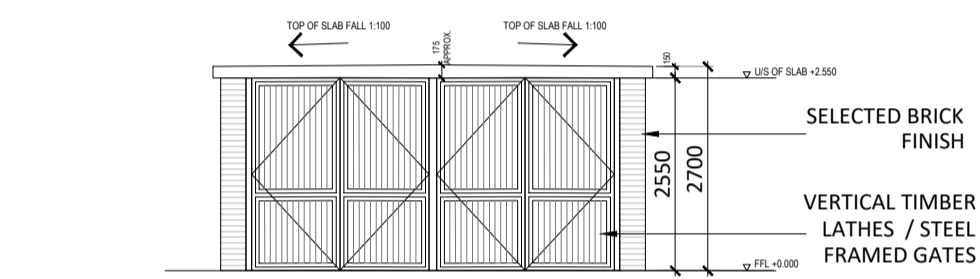
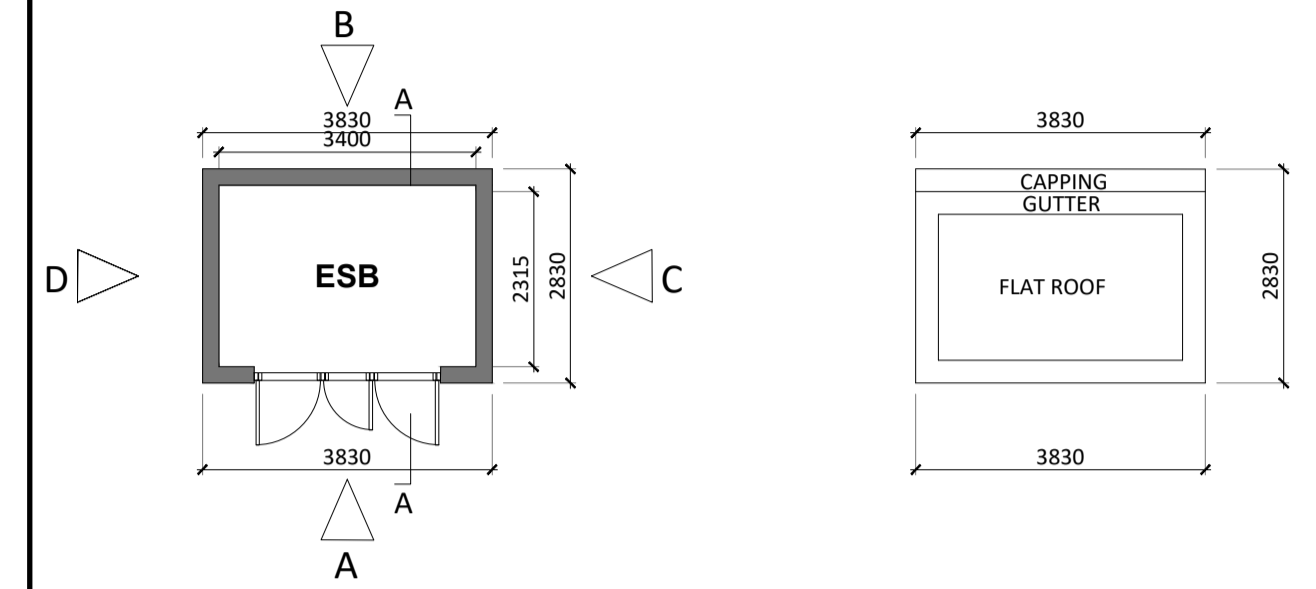
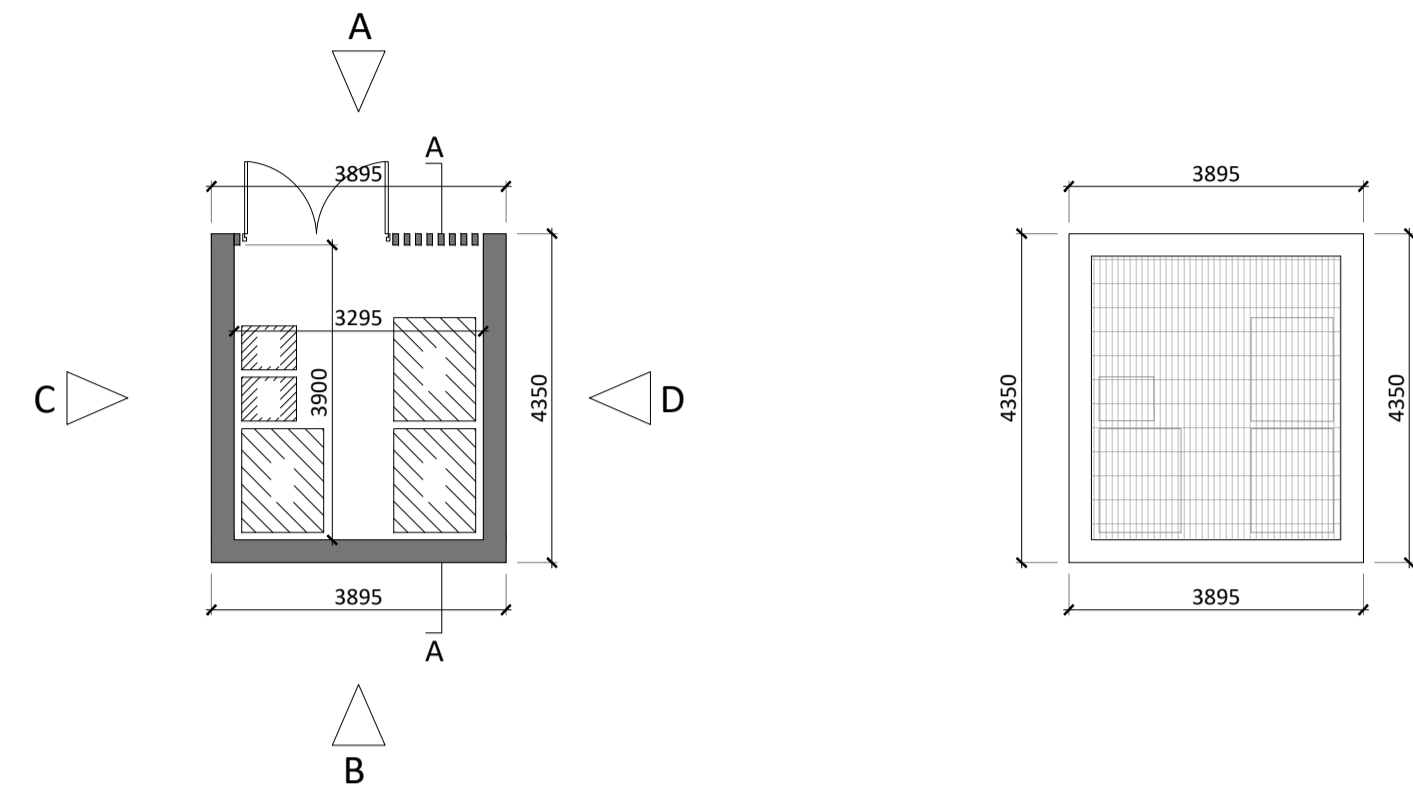
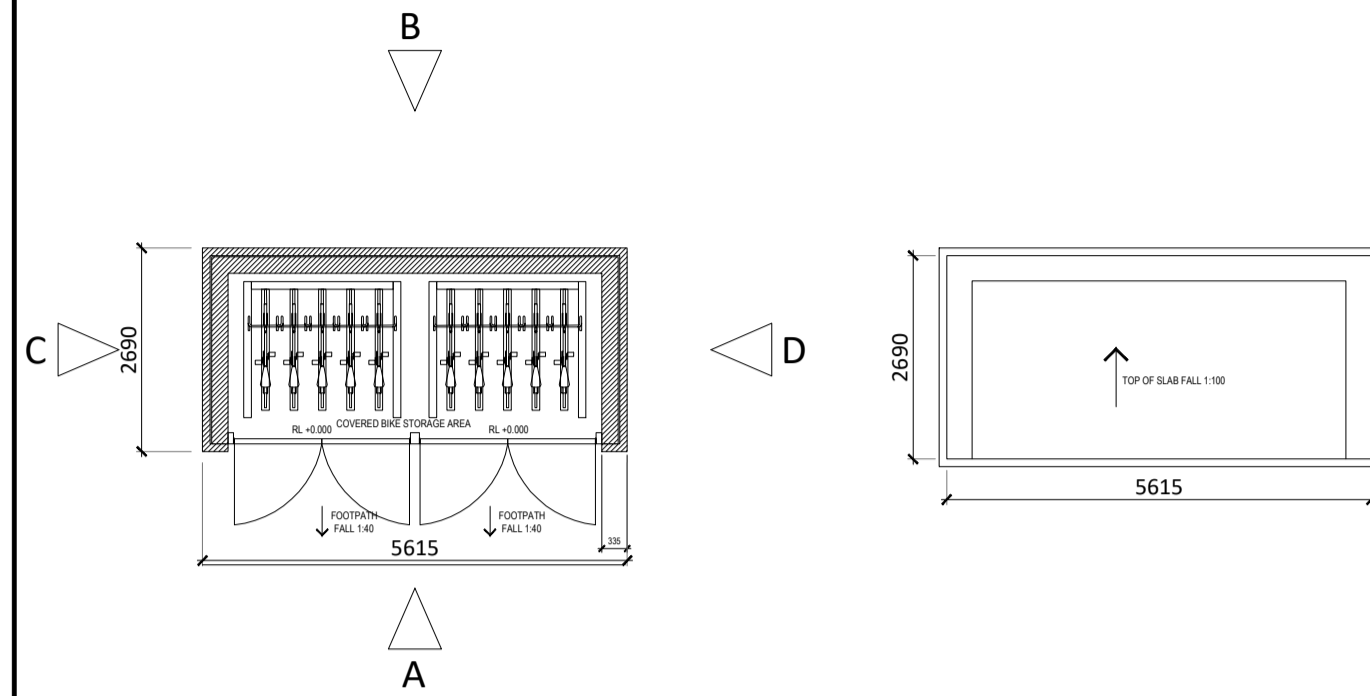


COMMUNAL BIKE STORE TYPE 01 (40 SPACES)


COMMUNAL BIKE STORE TYPE 02 (20 SPACES)

COMMUNAL BIN STORE (BLOCKS A/A2, E & F)

ESB SUBSTATION TYP.

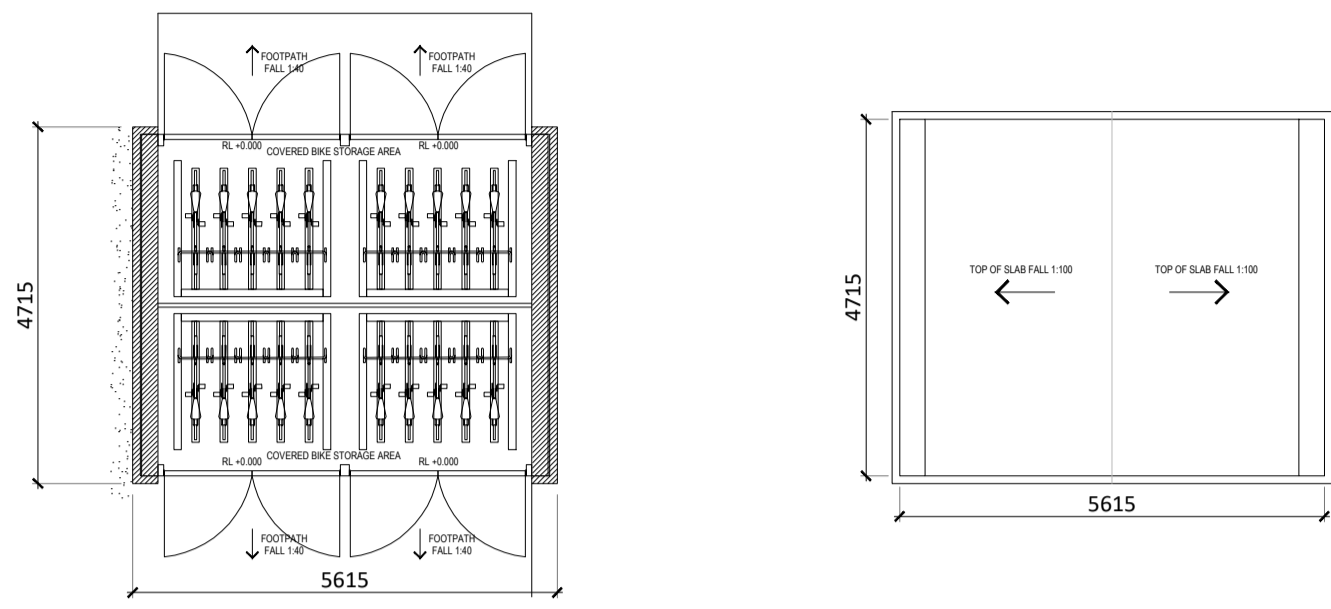


PRIVATE BIN STORES (LOCATED AT ALL TYP. UNITS)

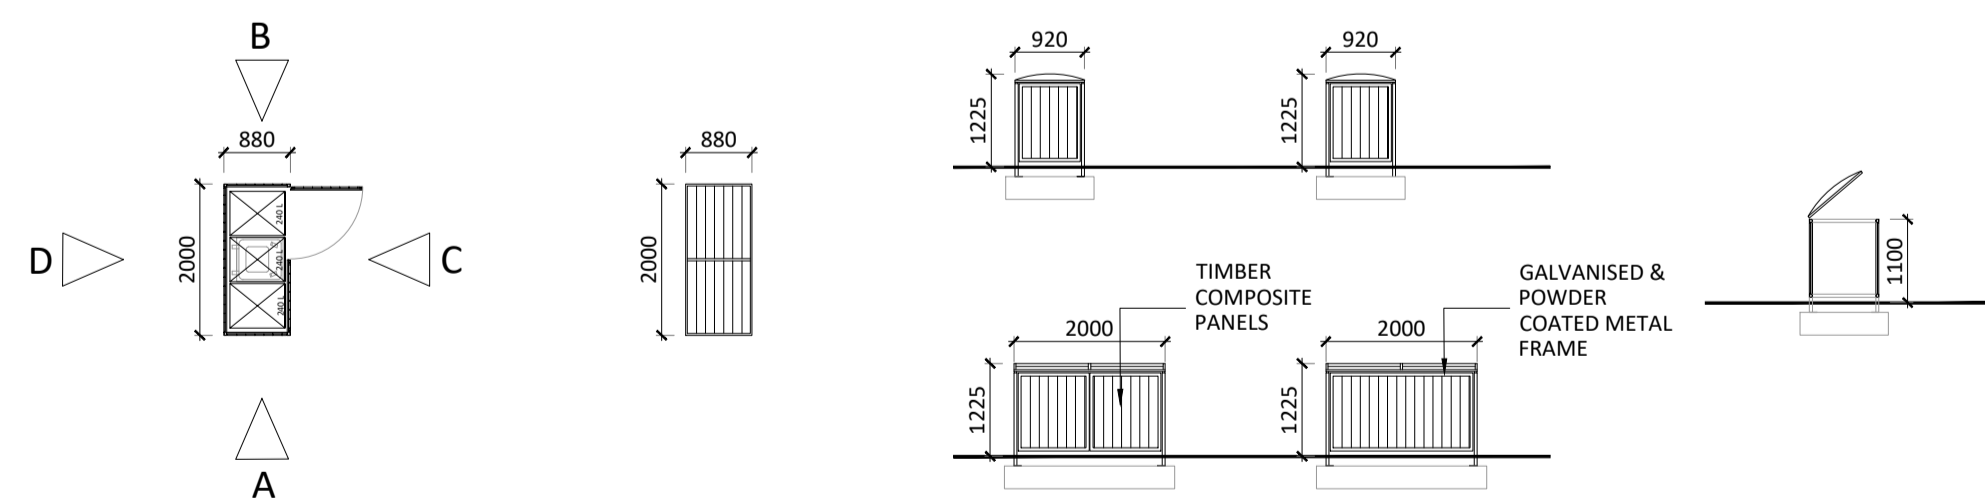

Bin Stores, Bike Stores & Sub Station

- COMMUNAL BIKE STORE TYPE 01 (40 SPACES)
- COMMUNAL BIKE STORE TYPE 02 (20 SPACES)
- COMMUNAL BIKE STORE BLOCKS B1/B2
- COMMUNAL BIN STORE
- ESB SUB STATION

**NOTE**  
In Addition to the standalone structures proposed further cycle parking is provided within the podium parking structure at Block E

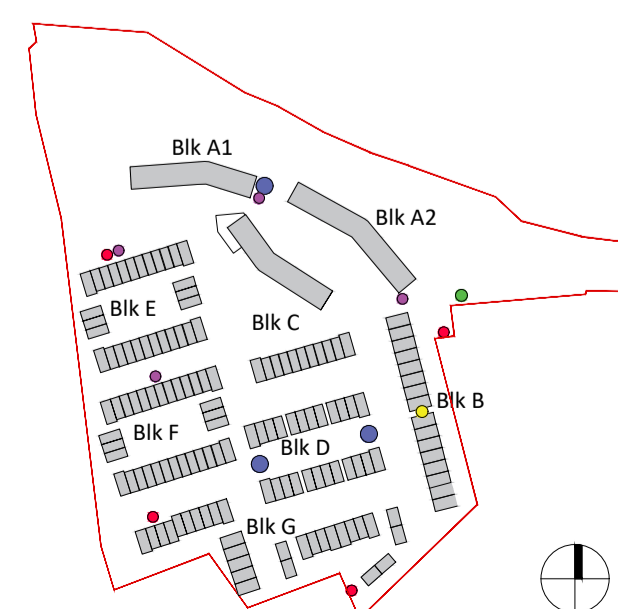

Revision Description	Date	Rev. No.	Issued by

**architecture | urban design** Dublin Cork  
 email: info@omahonypike.com The Chapel 26 South Mall  
 tel: +353 1 202 7400 Mount St. Anne's Cork City  
 fax: +353 1 283 0822 Milltown, Dublin 6 Co. Cork  
 www.omahonypike.com D06 XN52 Ireland T12 R2RV Ireland

**Project:** Residential Development at Hacketstown  
**Location:** Skerries, Co. Dublin  
**client:** Land Development Agency

**Drawing Title:** Bin Stores, Bike Stores & Sub Station  
**Drawing No.:** 19020A-OMP-00-00-DR-A-5000

**Project No.:** 1832 **Scale @ A1:** 1:100  
**Project Lead:** DMD **Date Printed:** 06-04-2022  
**Drawn By:** KÓC **Current Rev.:** P.02  
**Model No.:** 19020A-OMP-00-00-DR-A-5000  
**Purpose:** Planning