



TYPICAL CROSS-SECTION THROUGH PROPOSED REGIONAL DRAINAGE FACILITY, WEST

NOT TO SCALE

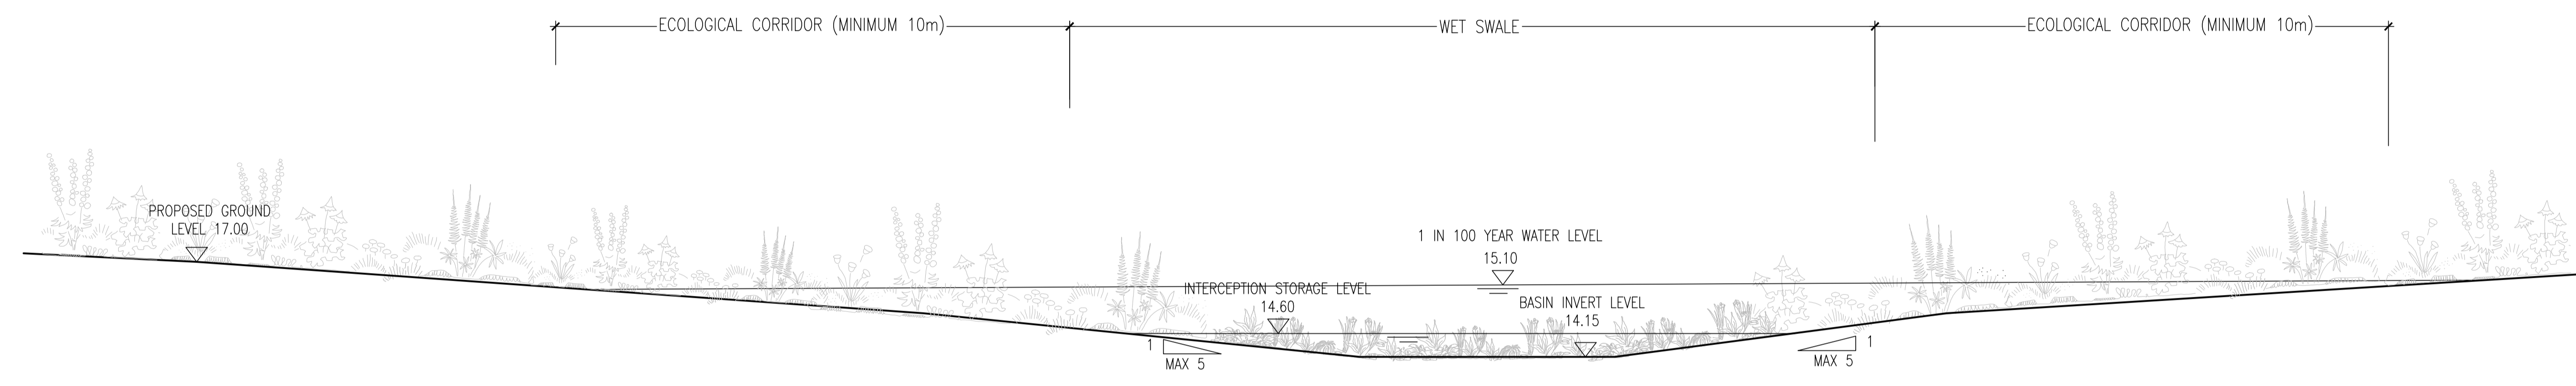


TYPICAL CROSS-SECTION THROUGH PROPOSED REGIONAL DRAINAGE FACILITY, EAST

NOT TO SCALE

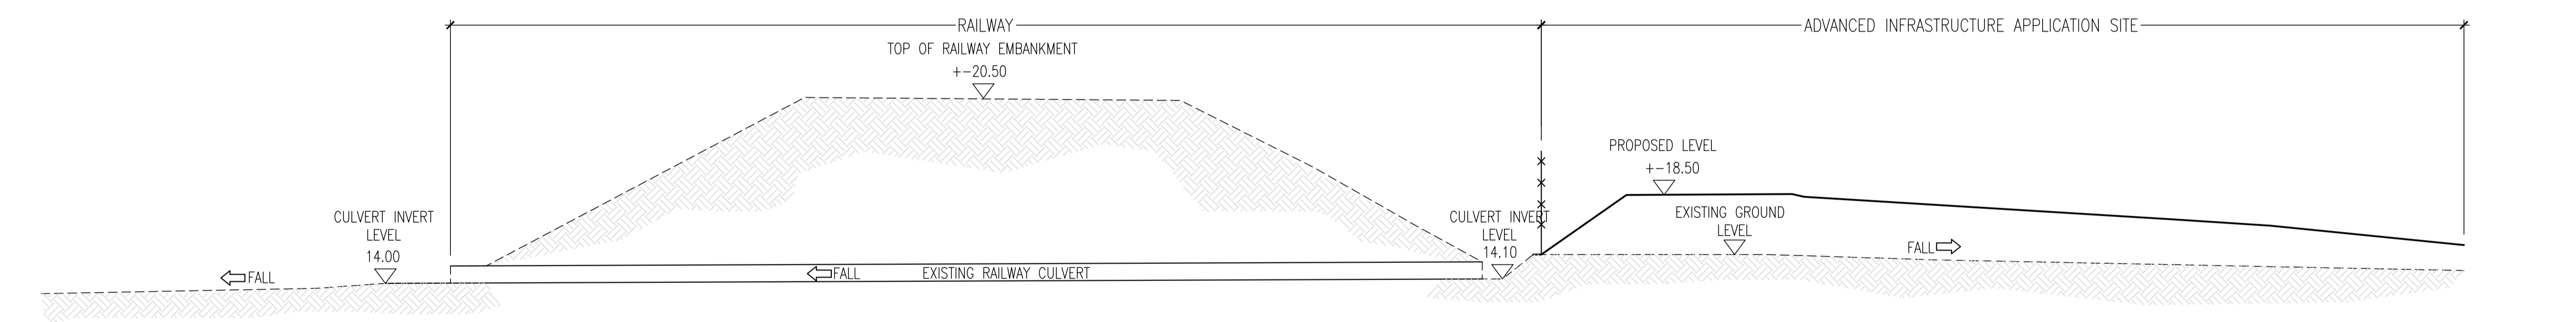


CROSS-SECTION THROUGH RAILWAY CULVERT

NOT TO SCALE

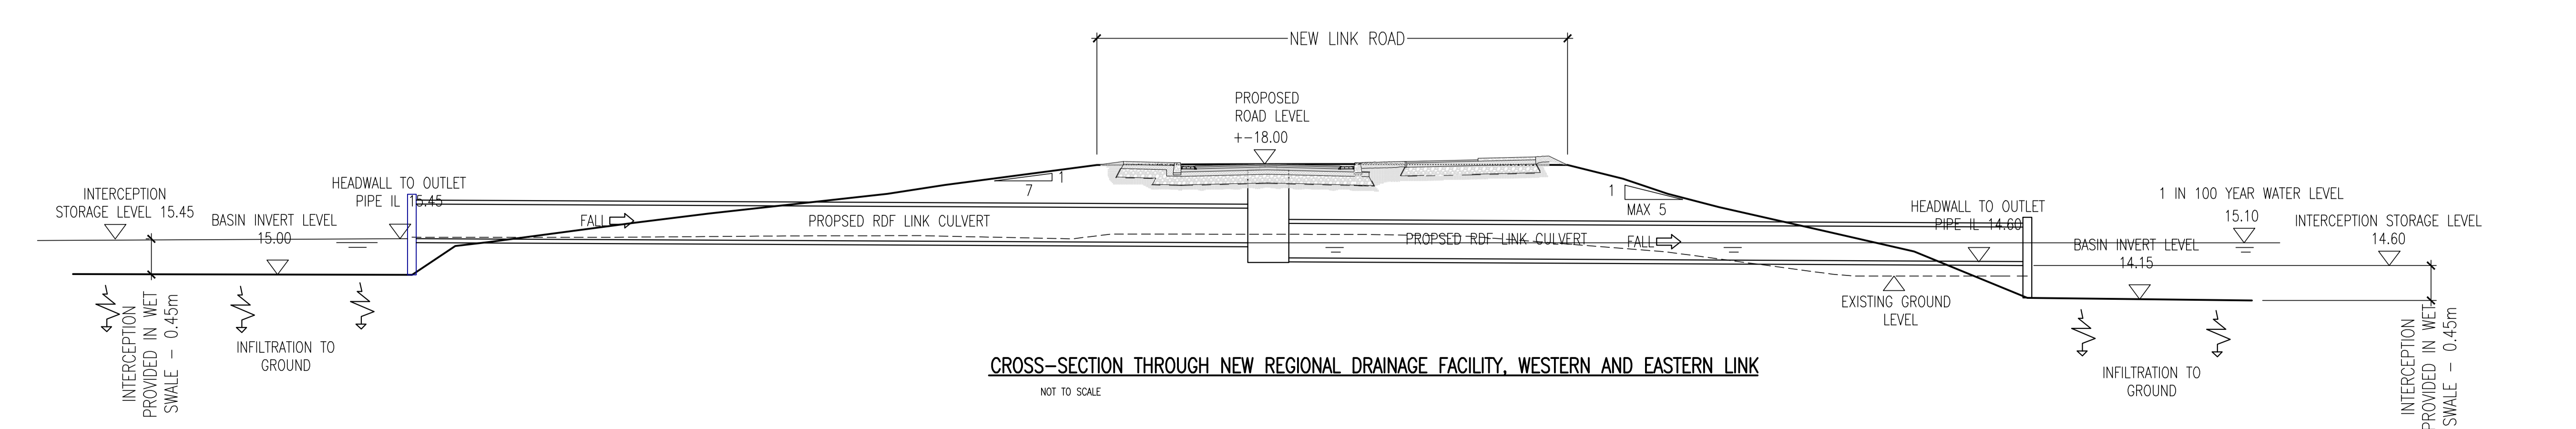

CROSS-SECTION THROUGH NEW REGIONAL DRAINAGE FACILITY, WESTERN AND EASTERN LINK

NOT TO SCALE

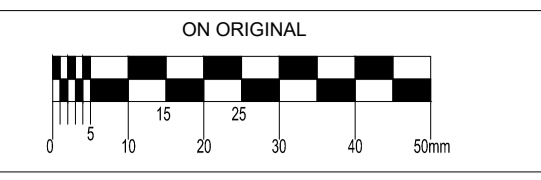

© COPYRIGHT OF THIS DRAWING IS RESERVED BY DBFL CONSULTING ENGINEERS. NO PART SHALL BE REPRODUCED OR TRANSMITTED WITHOUT THEIR WRITTEN PERMISSION.  
NO CHANGES OF WHATSOEVER NATURE ARE TO BE MADE TO ANY DETAILS SET OUT OR CONTAINED IN ANY DBFL SPECIFICATIONS OR DRAWINGS UNLESS THE EXPRESS CONSENT HAS BEEN OBTAINED IN ADVANCE, IN WRITING, FROM DBFL.

- NOTES:
- REGIONAL DRAINAGE FACILITY WILL BE CONSTRUCTION AS AGREED, UNDER PLANNING REFERENCE F21A/0287

P02	21/03/22	ISSUED FOR PLANNING	RSP	LMcL
P01	25/09/20	ISSUED FOR PRE-PLANNING	APW	BJM
rev	date	description	by	chkd.
		A - Approved		
		B - Approved with comments		
		C - Do not use		

suitability S2 - FOR INFORMATION issue purpose PLANNING



DUBLIN OFFICE: Omrod House, Upper Omrod Quay, Dublin 7, D07 W704  
PHONE: +353 1 454 4000  
CORK OFFICE: 14 South Mall, Cork, T12 CT91  
PHONE: +353 21 204538  
WATERFORD OFFICE: Suite 10 The Arkun, Maritime Gate, Canada Street, Waterford, X91 W028  
PHONE: +353 51 309 500

project ref. RESIDENTIAL DEVELOPMENT AT HACKETTSTOWN, SKERRIES, CO. DUBLIN

drawing title SURFACE WATER STANDARD DETAILS - SHEET 5

client LAND DEVELOPMENT AGENCY

designed by	author	scale	sheet size
BJM	APW	1:500	A1
drawing no.	revision		
190170-DBFL-SW-SP-DR-C-5016	P02		