

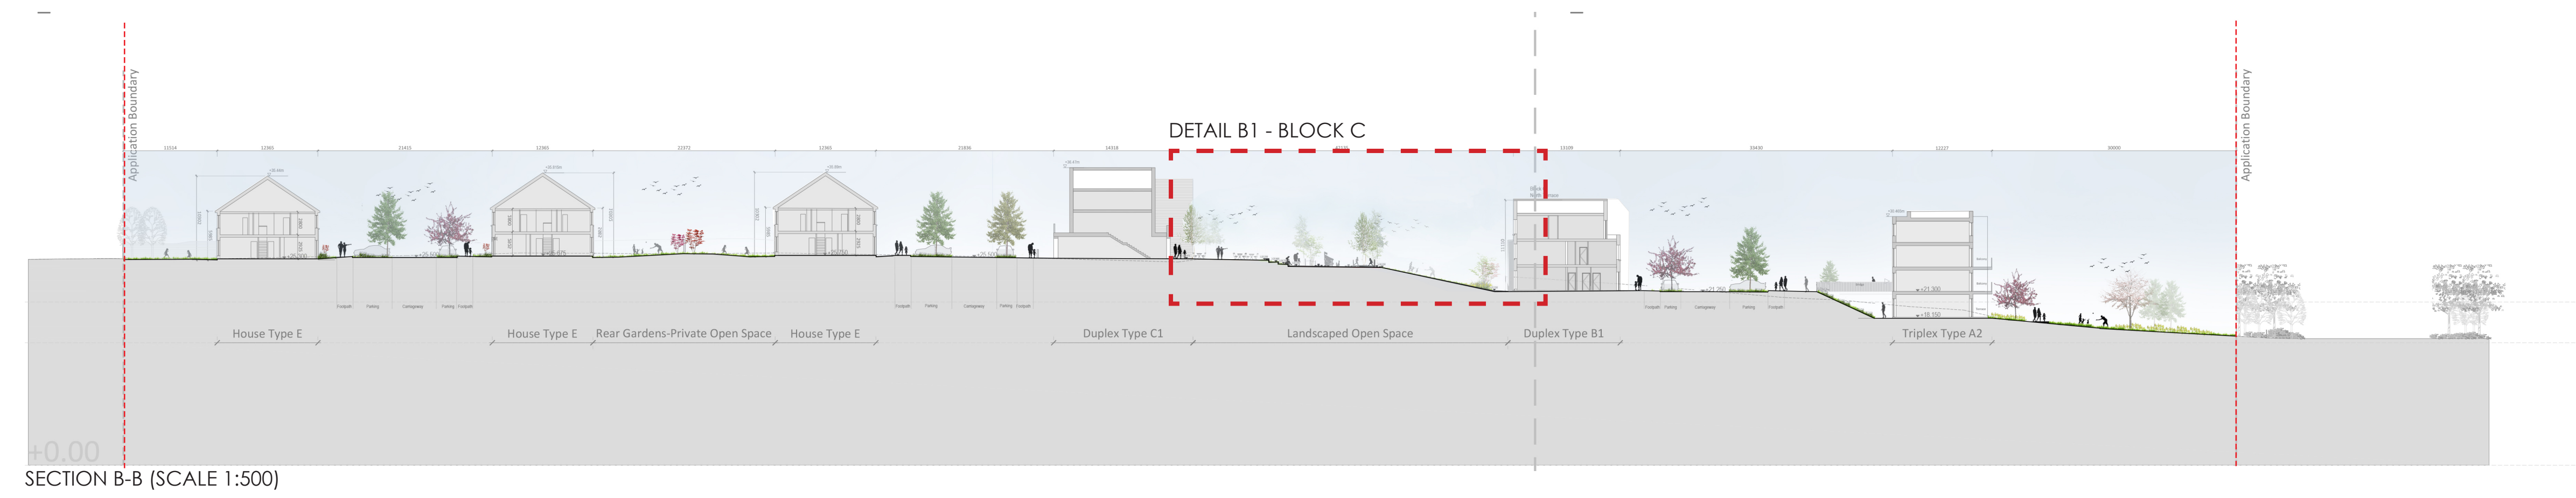


AA\_01

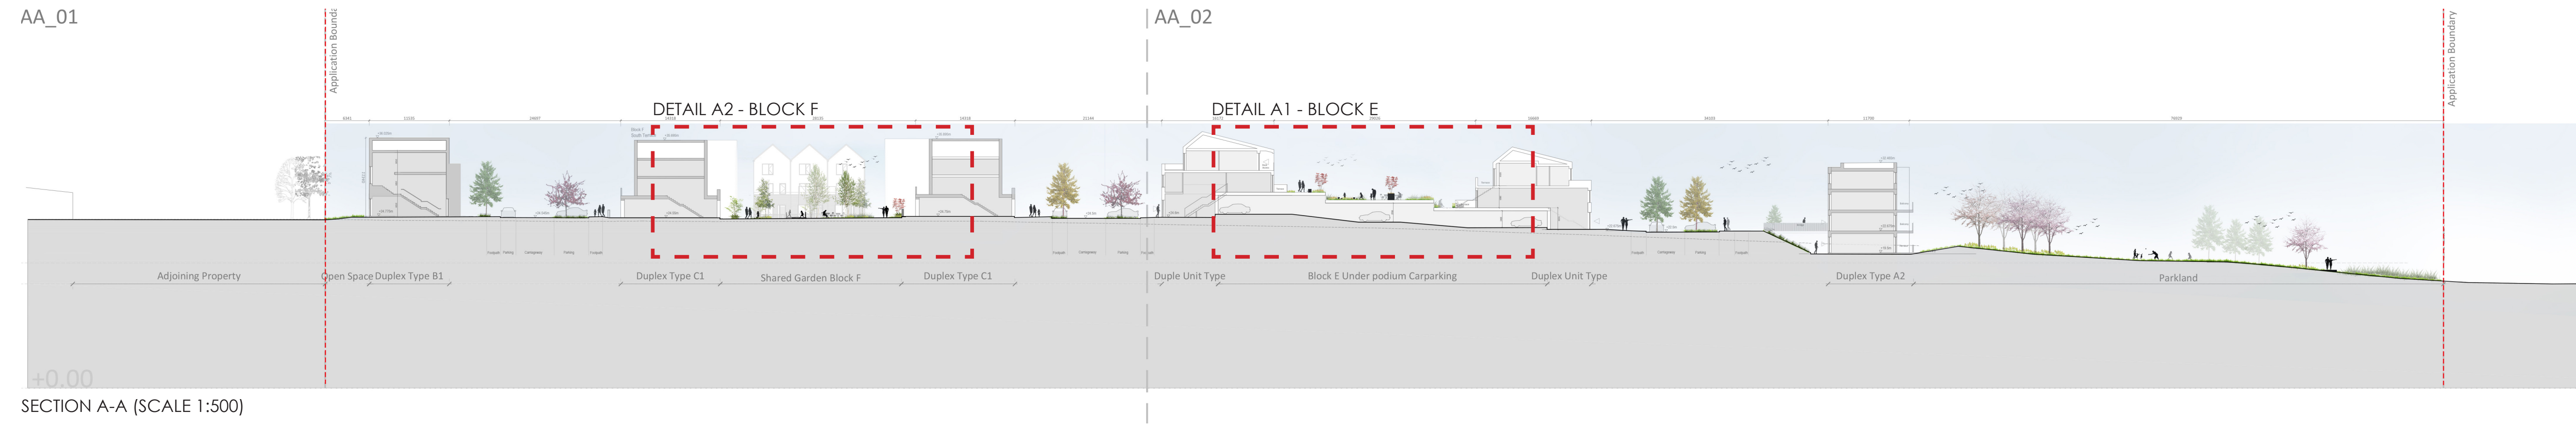

DETAIL B1 - BLOCK C

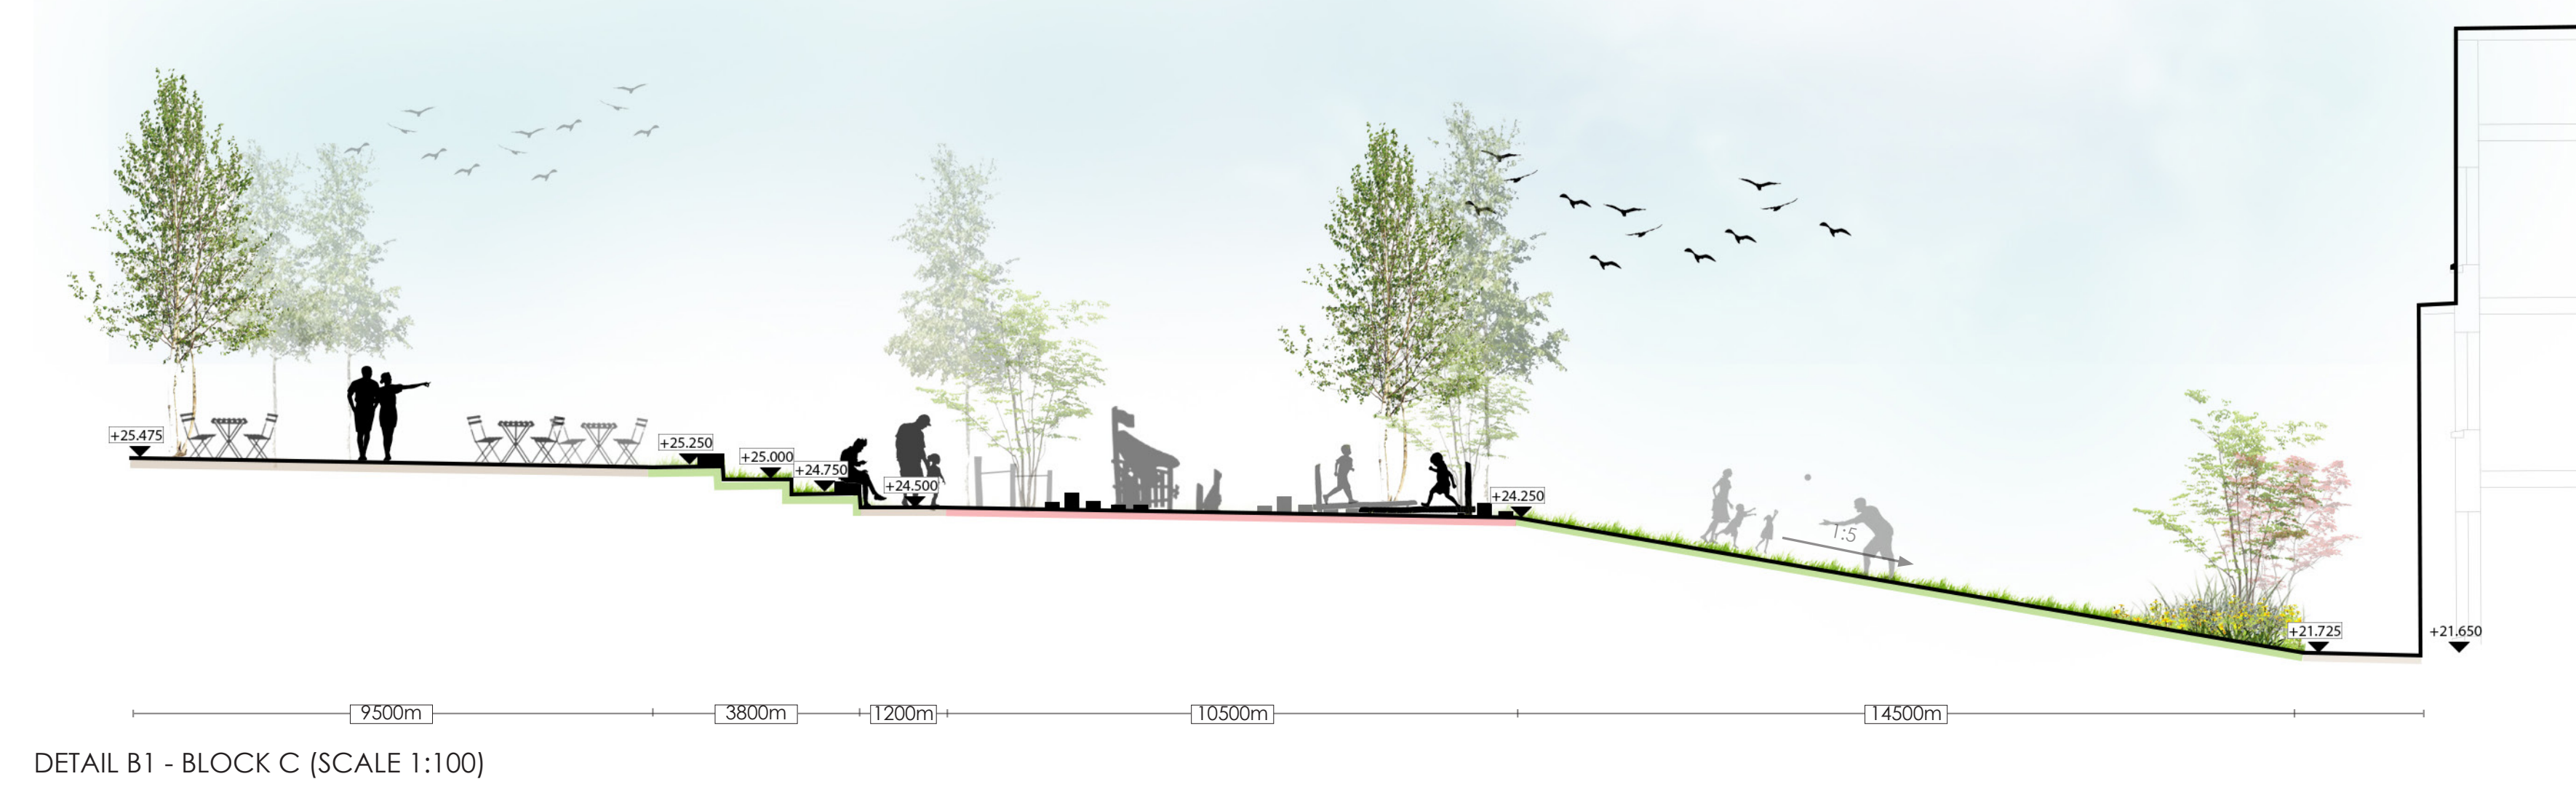

|                                    |  |  |  |
|------------------------------------|--|--|--|
| Project:<br>HACKETTSTOWN, SKERRIES |  | Client:<br>LAND DEVELOPMENT AGENCY   |  |
| Stage:<br>PLANNING                 |  | Drawing No:<br>DN1906_BSLA_LDA_SHD_LANDSCAPE DETAIL -<br>SITE SECTIONS   |  |
| SCALE: varies @ A0                 |  |   |  |
| DATE: 03/2022                      |  |  |  |
|                                    |  | <b>Bernard Seymour Landscape Architects</b><br>4 Mary's Abbey      t +00 353 1 8747764<br>Dublin 7                      e info@bslarch.com |  |