


Typical Retaining Wall Detail

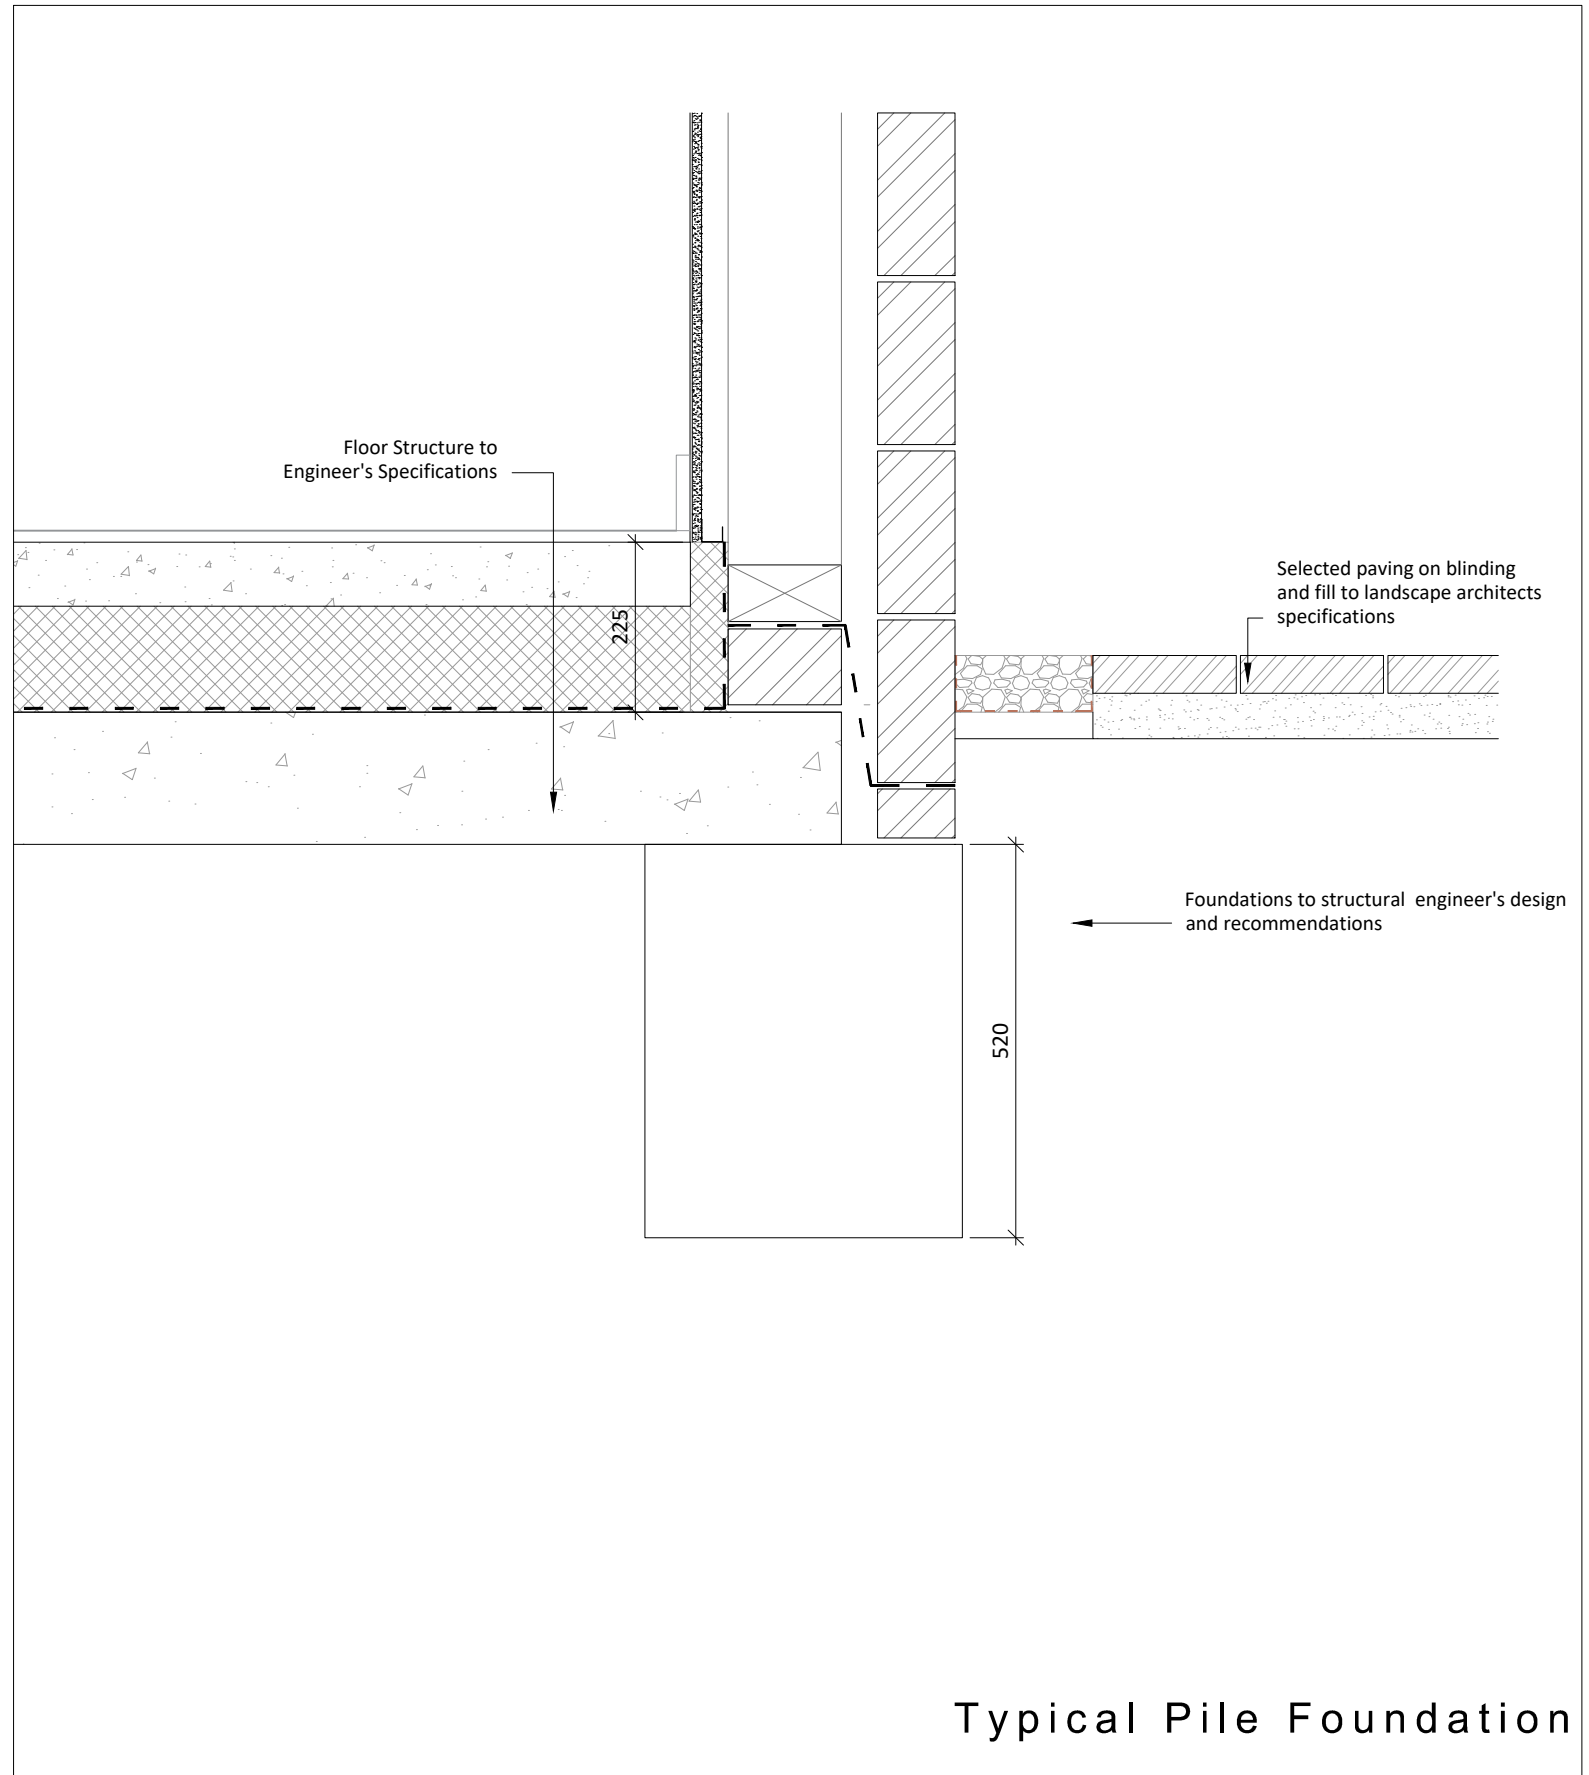

Typical Pile Foundation

Typical Foundation Details

NOTE:
Foundation design subject to Detail Design, BCAR and site survey

Revision Description	Date	Rev. No.	Issued by

mahony pike

architecture | urban design | Dublin | Cork
 email: info@mahonypike.com | The Chapel | 26 South Mall
 tel: +353 1 202 7400 | Mount St. Anne's | Cork City
 fax: +353 1 283 0822 | Milltown, Dublin 6 | Co. Cork
 www.mahonypike.com | D06 XN52 Ireland | T12 R2RV Ireland

Project: Residential Development at Hacketstown
Location: Hacketstown, Skerries, Co. Dublin
Client: Land Development Agency

Project No.: 1832
Project Lead: DMD
Drawn By: KOC
Model No.: 19020A-OMP-00-00-DR-A-5101
Purpose: Planning

Scale @ A3: 1:10
Date Printed: 06-04-2022
Current Rev.: P.01

Drawing Title: Typical Foundation Details
Drawing No.: 19020A-OMP-00-00-DR-A-5101

Suitability - Checked By - Date

Figured dimensions only to be used. This drawing is copyright of O'Mahony Pike Architects Ltd. All information is shared as per approved use in accordance with BS1192(2007) + A2(2016), Table 5; Standard Codes for Suitability of Models and Documents. If 'Information Approval Check' is empty, this information has been shared at SO - WIP.