




Lower Ground Level
1:100

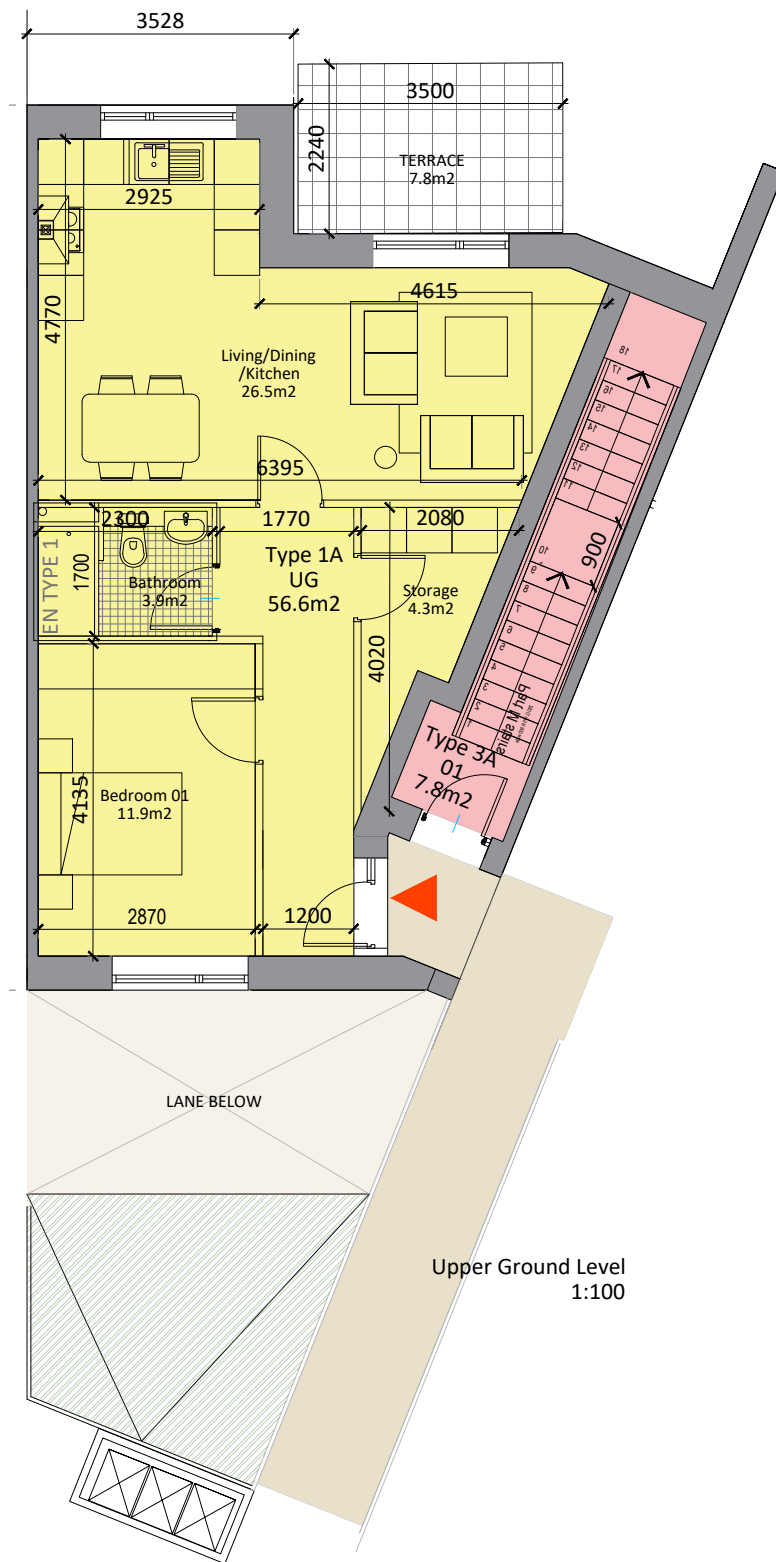


Upper Ground Level
1:100

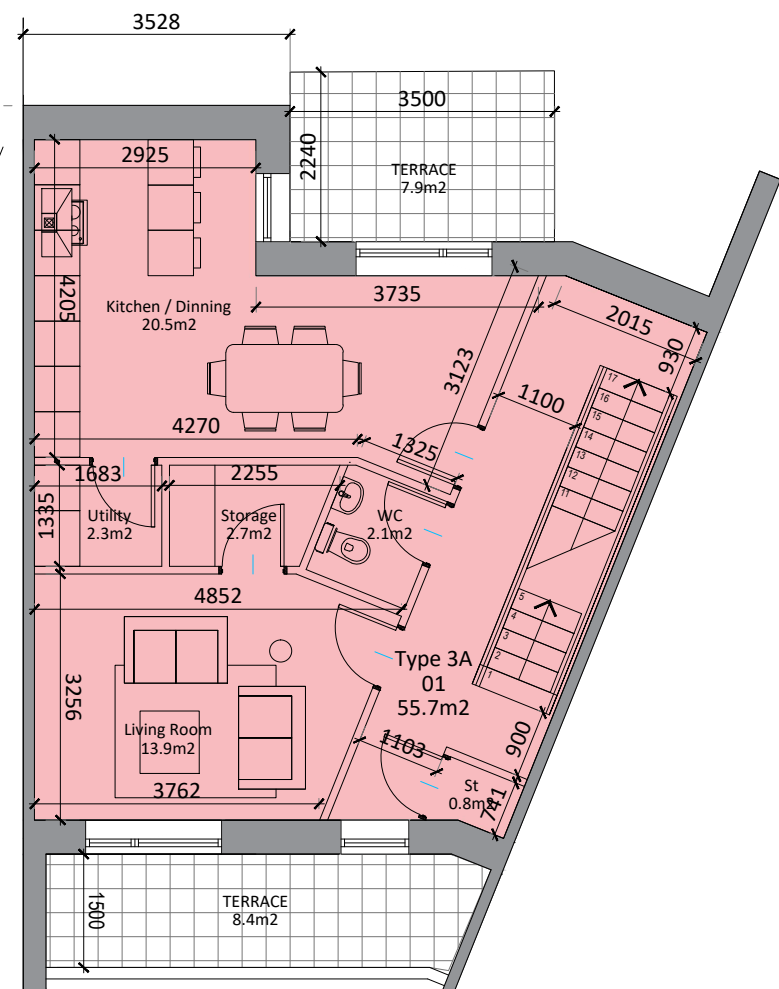

Level 01
1:100

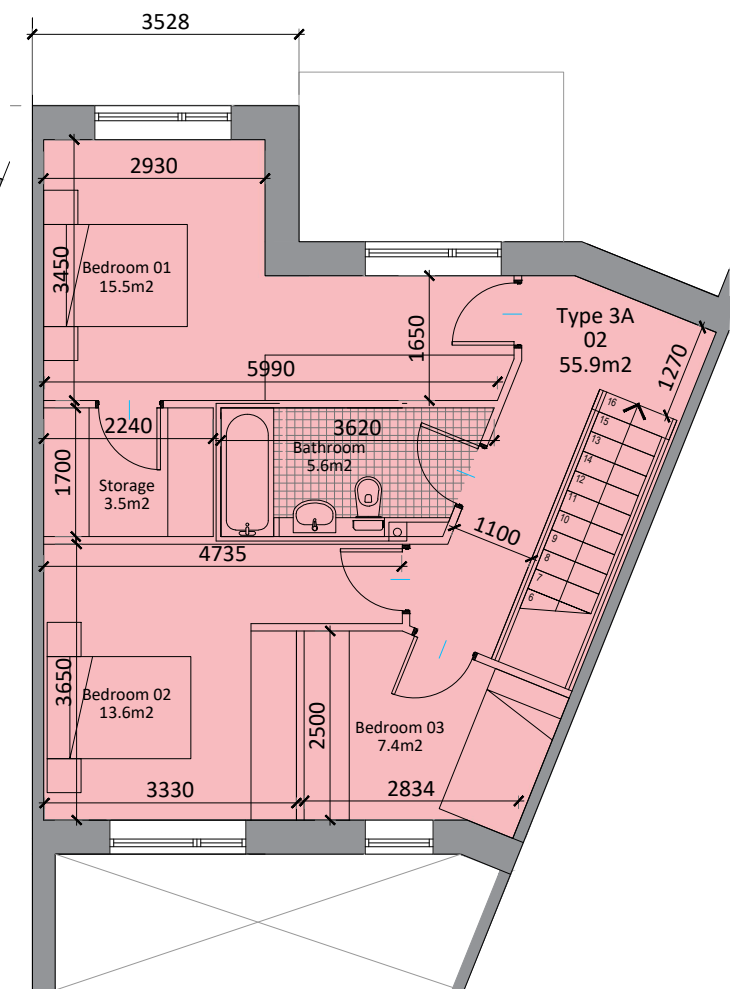


Level 02
1:100

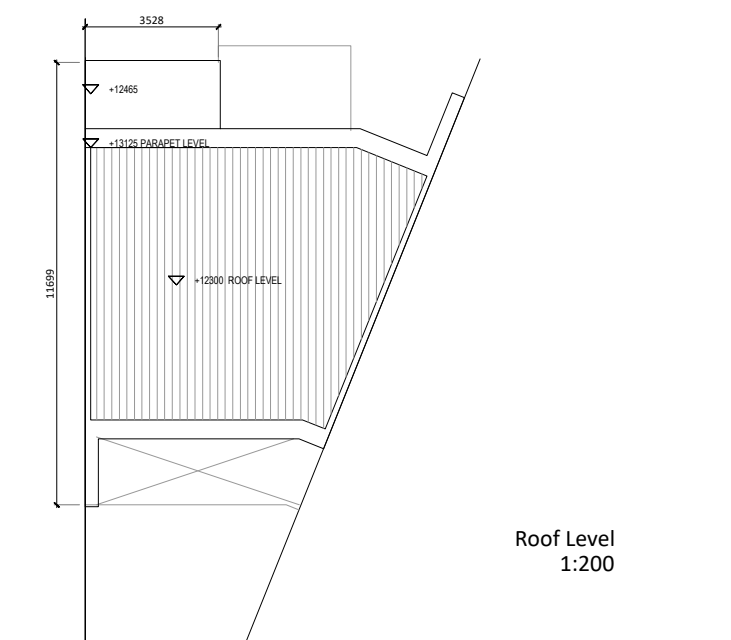

Roof Level
1:200

- Triplex Type A1 Plans
- Level LG - 2 Bed Apt. 71 sqm
 - Level UG - 1 Bed Apt. 56.6 sqm
 - Level 01 - 3 Bed Duplex 119.4 sqm

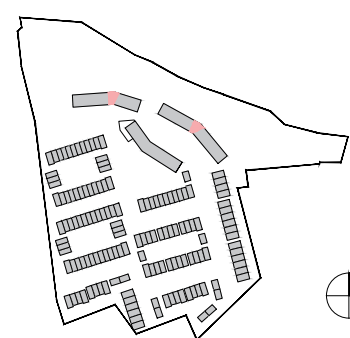

Revision Description	Date	Rev. No.	Issued by

mahony pike

architecture | urban design
 email: info@mahonypike.com
 tel: +353 1 202 7400
 fax: +353 1 283 0822
 www.mahonypike.com

Dublin
 The Chapel
 Mount St. Anne's
 Milltown, Dublin 6
 Co. Cork

Cork
 26 South Mall
 Cork City
 Milltown, Dublin 6
 Co. Cork

Project No.: 19020A
Project Lead: DMD
Drawn By: KOC
Model No.: 19020A-OMP-HT-XX-DR-A-1000
Purpose: Planning

Scale @ A3: 1:100/1:200
Date Printed: 06-04-2022
Current Rev.: P.08

Project: Residential Development Hacketstown
Location: Hacketstown, Skerries, Co. Dublin
Client: Land Development Agency

Drawing Title: Triplex Type A1 Plans
Drawing No.: 19020A-OMP-HT-A1-DR-XX-1000

Suitability - Checked By - Date

Figured dimensions only to be used. This drawing is copyright of O'Mahony Pike Architects Ltd. All information is shared as per approved use in accordance with BS1192(2007) + A2(2016), Table 5; Standard Codes for Suitability of Models and Documents. If 'Information Approval Check' is empty, this information has been shared at SO - WIP.