


1 BLOCK E-SECTION A-A
1 : 200

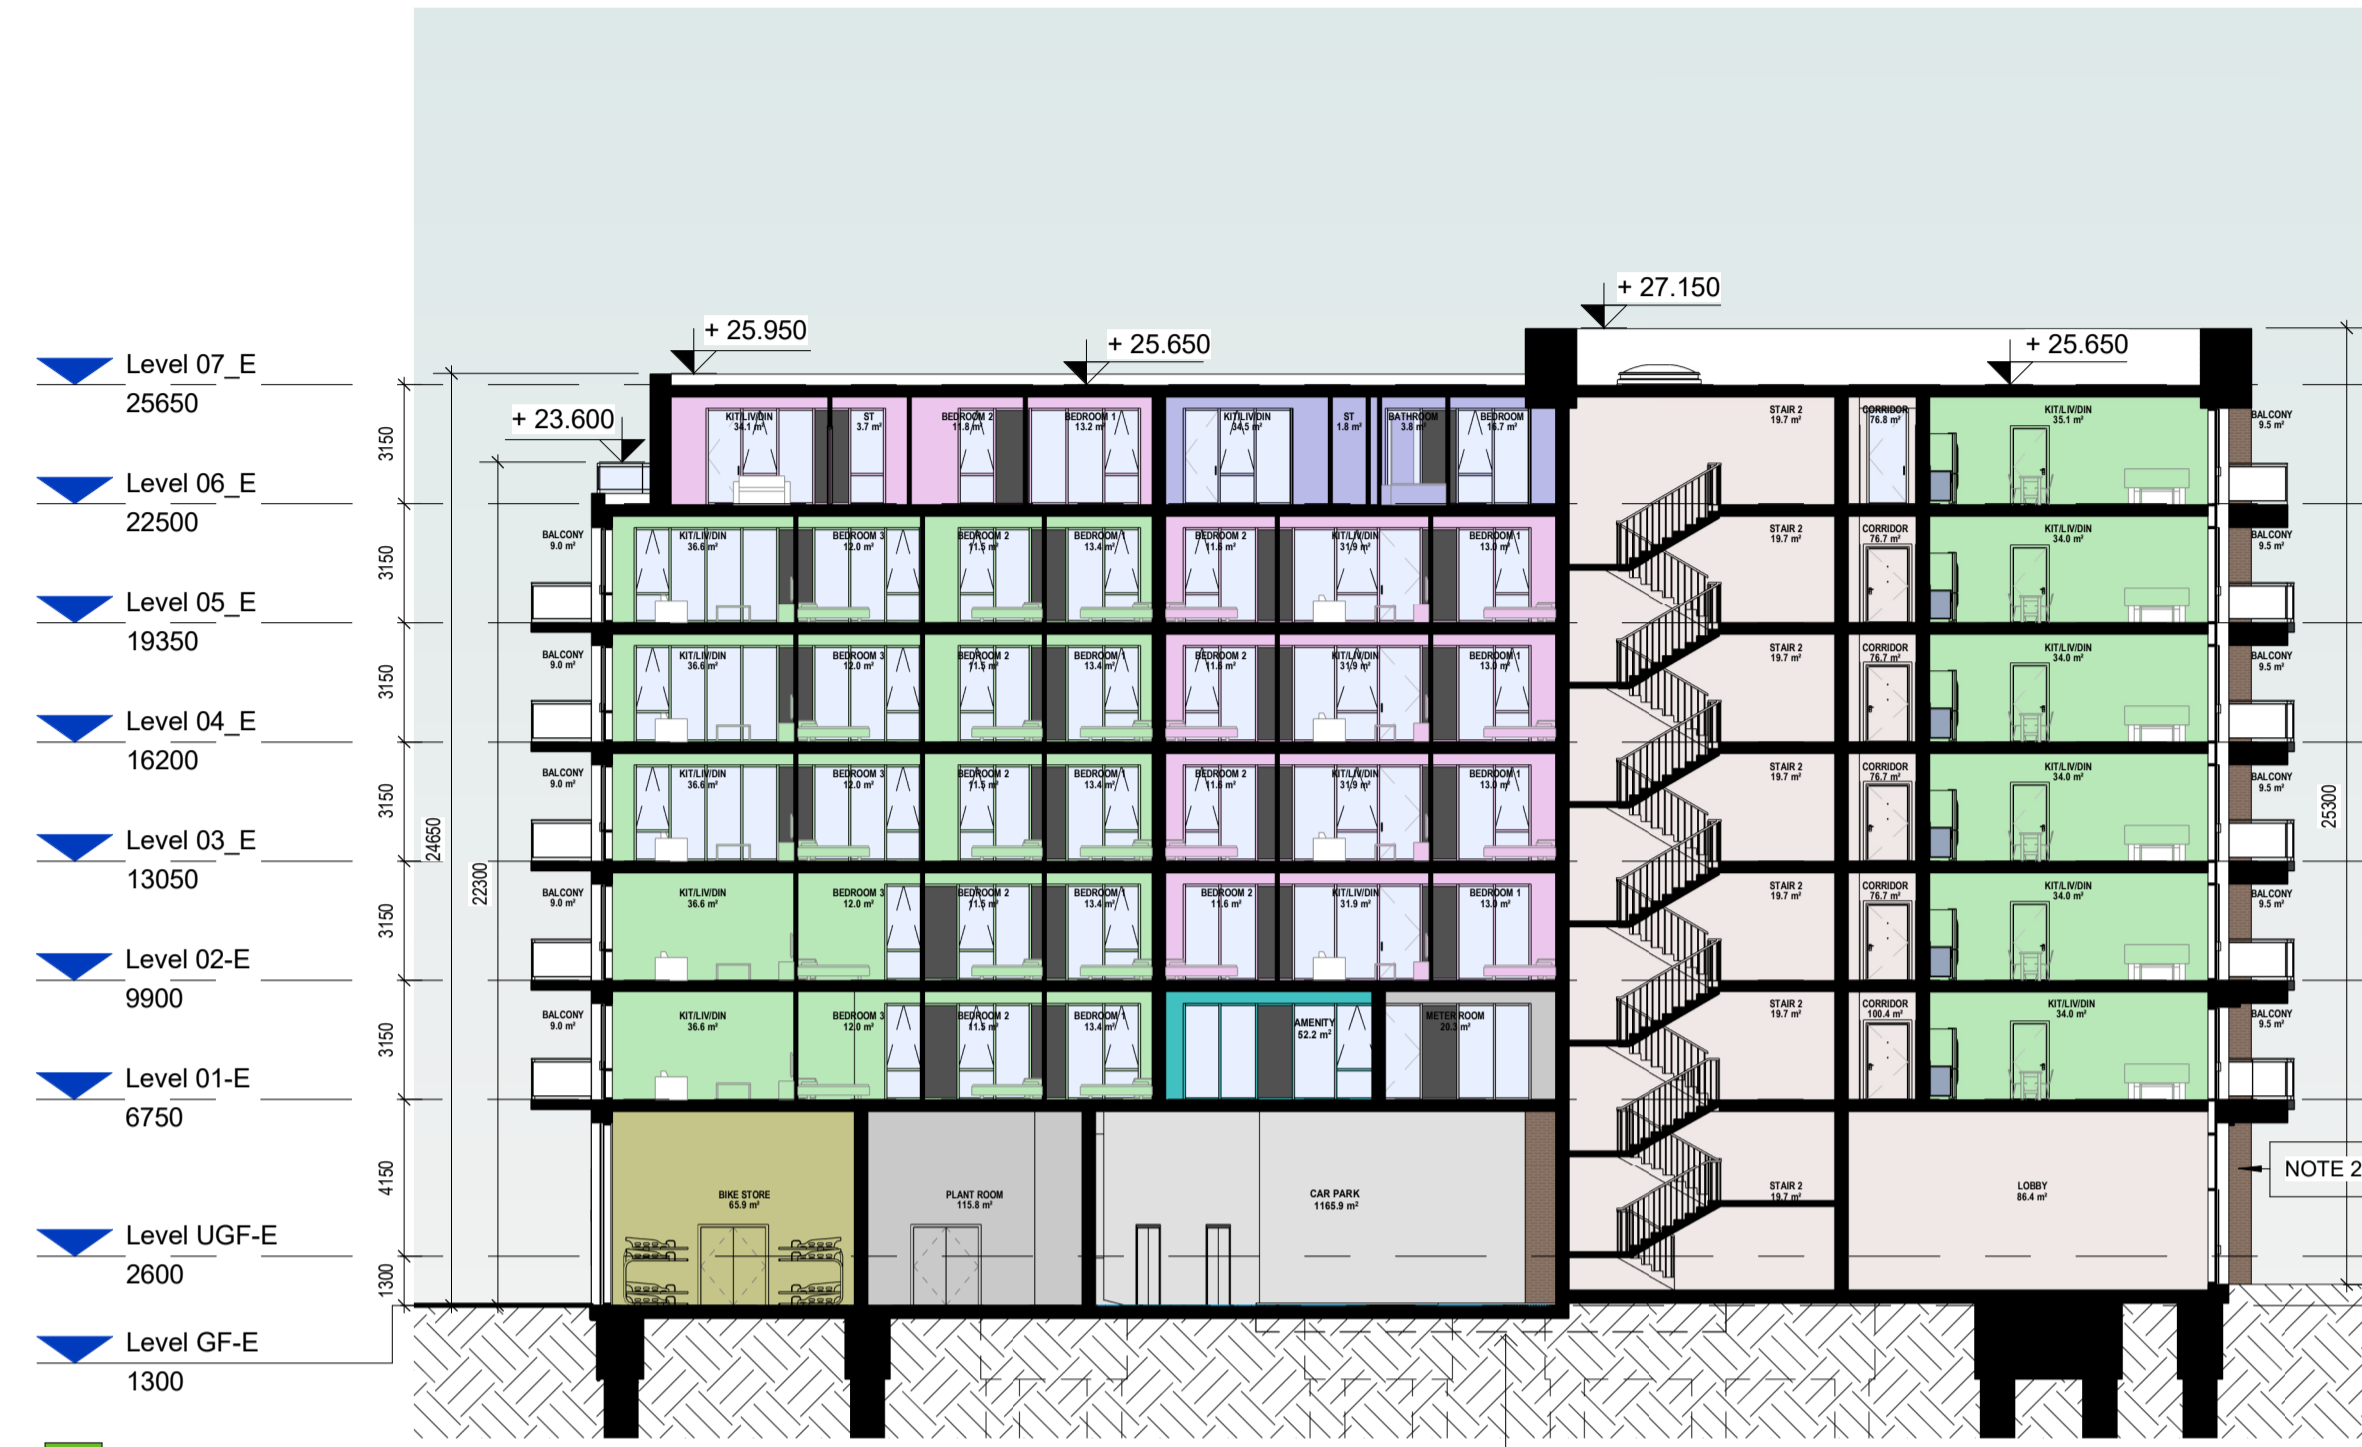

2 BLOCK E-SECTION B-B
1 : 200

- LEGEND**
- NOTE 1: PROPOSED FINISH : SELECTED WHITE STONE FINISH. REFER TO DESIGN STATEMENT FOR MORE INFORMATION.
 - NOTE 2: PROPOSED FINISH : SELECTED BROWN BRICK FINISH. REFER TO DESIGN STATEMENT FOR MORE INFORMATION.
 - NOTE 3: PROPOSED FINISH : SELECTED DARK GREY BRICK FINISH. REFER TO DESIGN STATEMENT FOR MORE INFORMATION.
 - NOTE 4: PROPOSED FINISH : SELECTED LIGHT GREY BRICK FINISH. REFER TO DESIGN STATEMENT FOR MORE INFORMATION.
 - NOTE 5: PROPOSED FINISH : SELECTED WHITE BRICK FINISH. REFER TO DESIGN STATEMENT FOR MORE INFORMATION.
 - NOTE 6: PROPOSED FINISH : SELECTED METAL FINISH - BRONZE FINISH. REFER TO DESIGN STATEMENT FOR MORE INFORMATION.
 - NOTE 7: PROPOSED GLASS BALCONY FINISH : REFER TO DESIGN STATEMENT FOR MORE INFORMATION. INCLUDING BRONZE FINISH TO FACE OF BALCONY DECK.
 - NOTE 8: PROPOSED FINISH : CHARCOAL POWER-COATED ALUMINIUM / PVC FRAME WINDOWS / DOORS.
 - NOTE 9: PROPOSED DARK SPANDREL PANEL FINISH : REFER TO DESIGN STATEMENT FOR MORE INFORMATION.
 - NOTE 10: PROPOSED FINISH : SELECTED LIGHT GREY ALUMINIUM VERTICAL FRAME FINISH. REFER TO DESIGN STATEMENT FOR MORE INFORMATION.



3 BLOCK E-SECTION C-C
1 : 200

AREA TYPES

- 1 BED
- 2 BED
- 3 BED
- 3 BED - DUPLEX
- CAR PARK
- SERVICES
- CIRCULATION
- RETAIL
- COMMUNAL AMENITY
- BAR/ CAFE
- CRECHE
- BIKE
- NEIGHBOURHOOD CENTRE

Rev	Date	Description	Issued By
P02	28/03/2022	ISSUED FOR PLANNING	EB
P01	03/03/2022	ISSUED FOR PLANNING	EB

Project Stage

PLANNING

Client:
Tiznow Property Company Limited
(Comer Group Ireland)

Project:
City Park Development
at the Former Tedcastles Site,
Centre Park Road, Cork

Drawing Title:
BLOCK E-SECTION

Drawn	Checked	Paper Size	Scale	Date
VF	EB	A1	As indicated	01/25/22

Project No.	Drawing No.	Classification	Revision
PE21055	2718		P02

File Name
PE21055-CWO-05-ZZ-DR-A-2718

Status:
A1 - Authorized and accepted for planning stage



No.1 Sarsfield Quay, Dublin 7, D07 R9FH
t: 01 518 0170 e: admin@cwoarchitects.ie
Dublin | Cork | Galway | London | UK & Europe +
www.cwoarchitects.ie