



1 Apartment Type 3A

1 : 100

- 3 BED, 6 PERSON APARTMENT
- NET INTERNAL AREA (NIA) Areas shown in plan
- GROSS INTERNAL AREA (GIA) : 105.76sqm



2 Apartment Type 3B

1 : 100

- 3 BED, 6 PERSON APARTMENT
- NET INTERNAL AREA (NIA) Areas shown in plan
- GROSS INTERNAL AREA (GIA) : 116.68sqm



3 Apartment Type 3C

1 : 100

- 3 BED, 6 PERSON APARTMENT
- NET INTERNAL AREA (NIA) Areas shown in plan
- GROSS INTERNAL AREA (GIA) : 121.68sqm

APARTMENT ROOM LEGEND	
[Green Box]	BEDROOM
[Yellow Box]	KITCHEN / DINING / LIVING
[Blue Box]	BATHROOM
[Light Blue Box]	ENSUITE
[Grey Box]	STORE
[Orange Box]	ENTRANCE / HALL
[Light Orange Box]	BALCONY / TERRACE / WINTER GARDEN
[Purple Box]	HP


SYMBOL LEGEND	
[Red Arrow]	APARTMENT ENTRANCE
[Dashed Circle]	1200mm x 750mm TURNING SPACE



4 Apartment Type 3D

1 : 100

- 3 BED, 5 PERSON APARTMENT
- NET INTERNAL AREA (NIA) Areas shown in plan
- GROSS INTERNAL AREA (GIA) : 96.95sqm

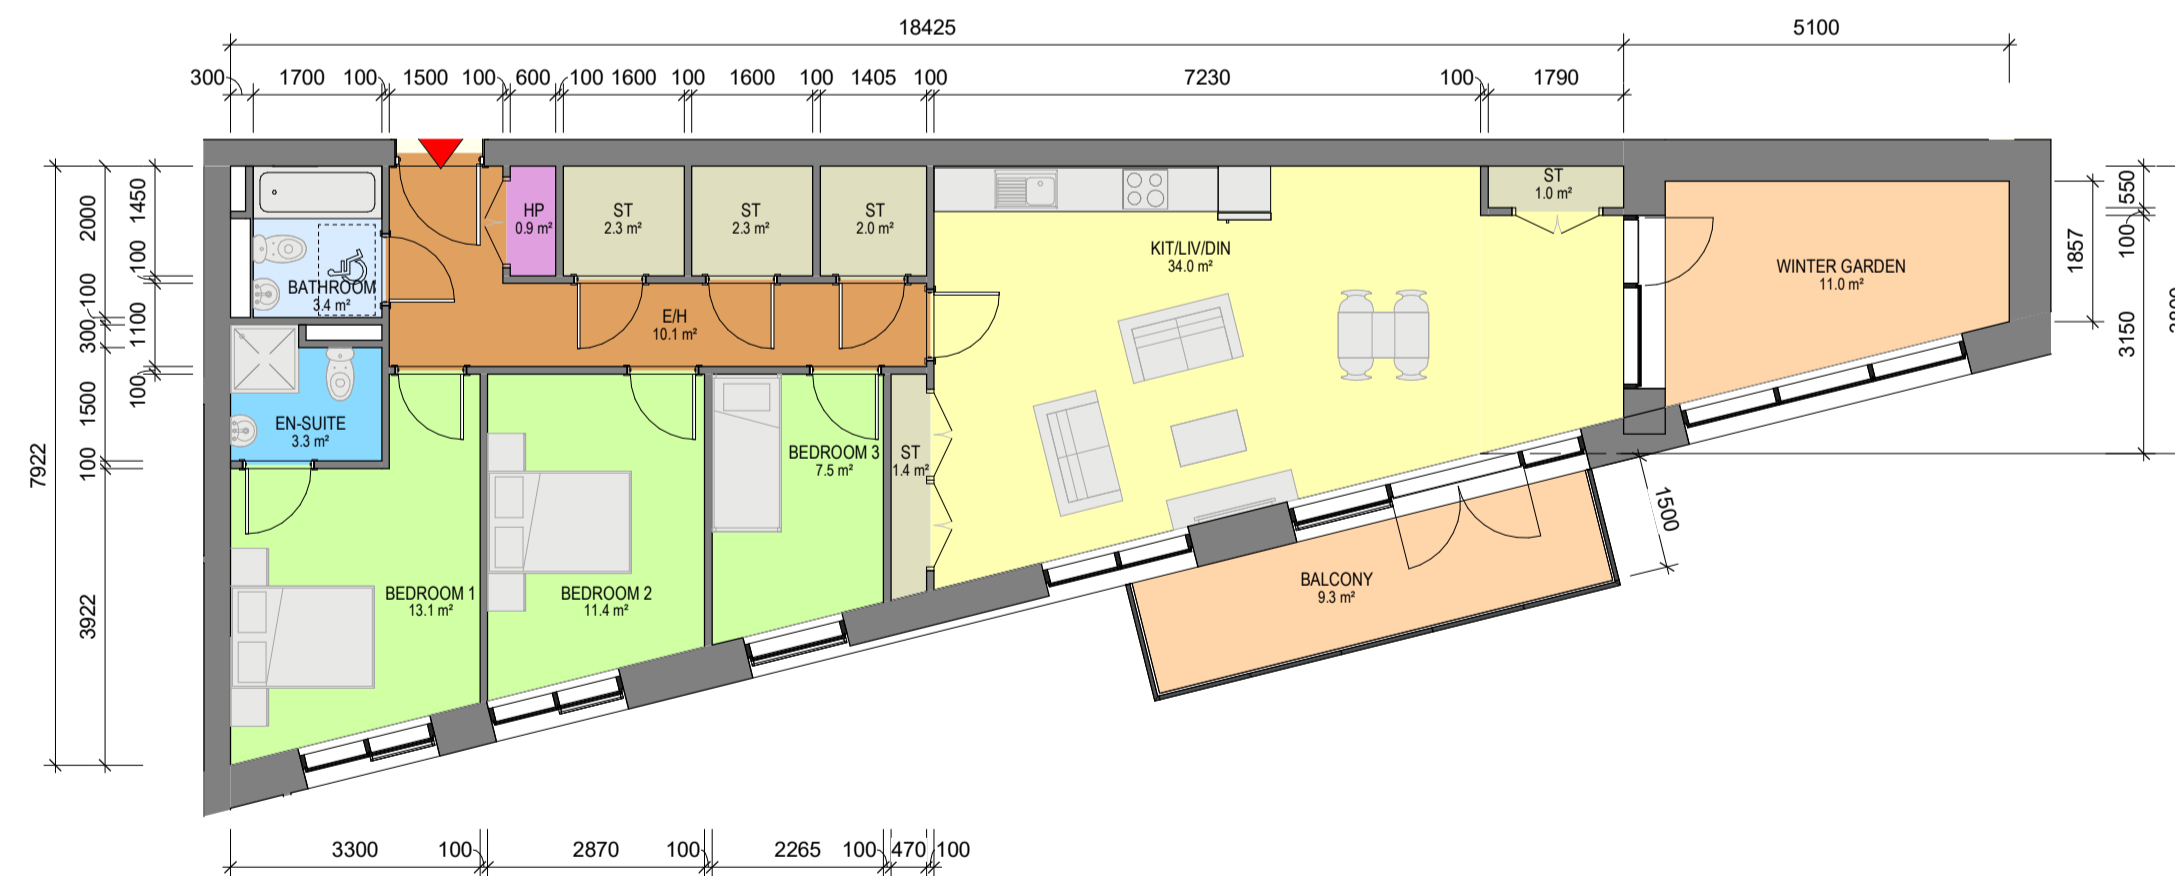

5 Apartment Type 3E

1 : 100

- 3 BED, 5 PERSON APARTMENT
- NET INTERNAL AREA (NIA) Areas shown in plan
- GROSS INTERNAL AREA (GIA) : 103.64sqm



6 Apartment Type 3F

1 : 100

- 3 BED, 6 PERSON APARTMENT
- NET INTERNAL AREA (NIA) Areas shown in plan
- GROSS INTERNAL AREA (GIA) : 108.53sqm

Rev	Date	Description	Issued By
P02	28/03/2022	ISSUED FOR PLANNING	EB
P01	27/09/2021	ISSUED FOR REVIEW	EB

Project Stage

PLANNING

Client:
Tiznow Property Company Limited
(Comer Group Ireland)

Project:
City Park Development
at the Former Tedcastles Site,
Centre Park Road, Cork

Drawing Title:
APARTMENT TYPES - SHEET 9 OF 11

Drawn	Checked	Paper Size	Scale	Date
VF	EB	A1	1 : 100 @A1	07/11/21

Project No.	Drawing No.	Classification	Revision
PE21055	5014		P02

File Name:
PE21055-CWO-ZZ-DR-A-5014

Status:
A1 - Authorized and accepted for planning stage