

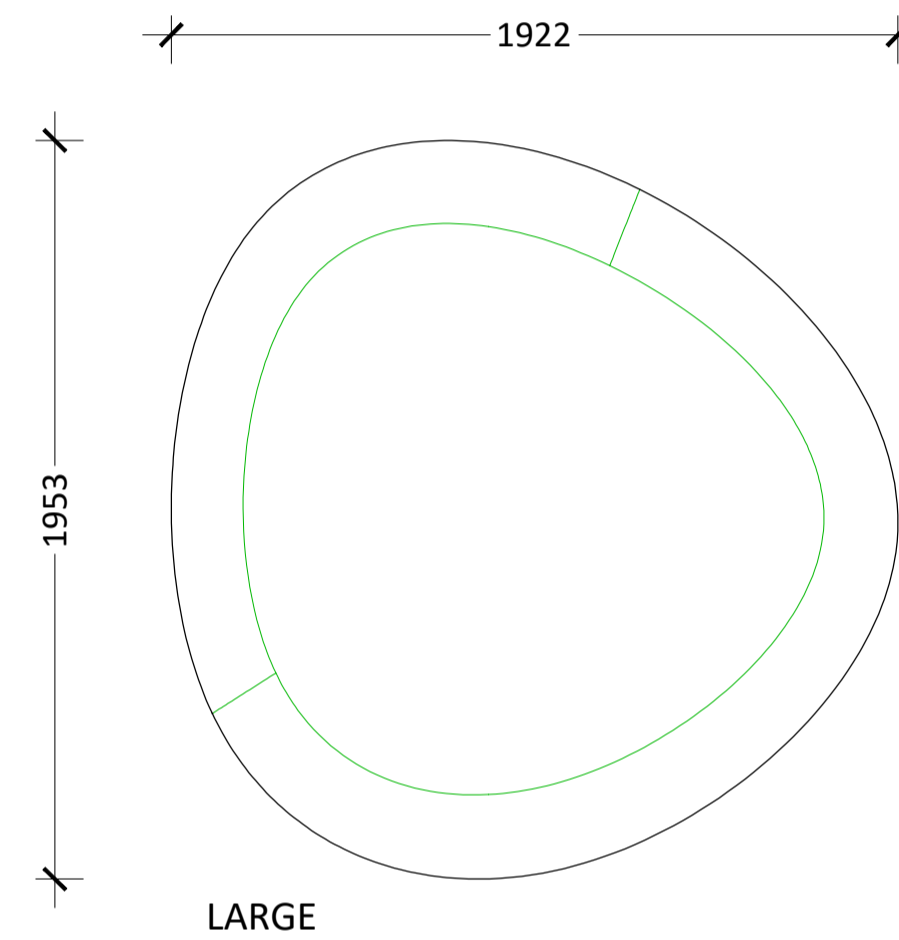
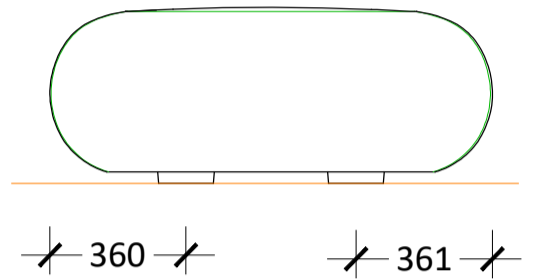
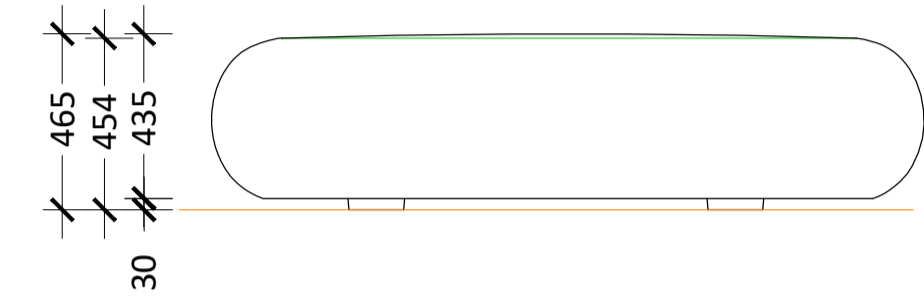
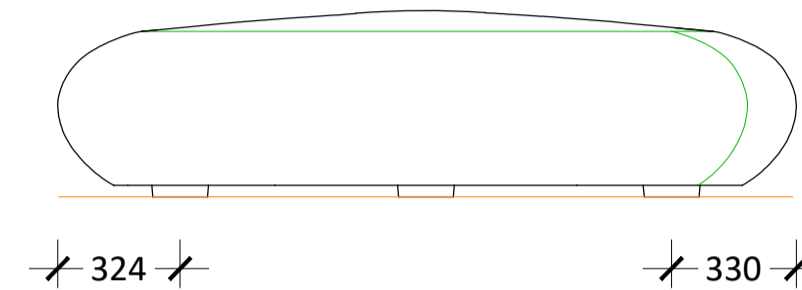
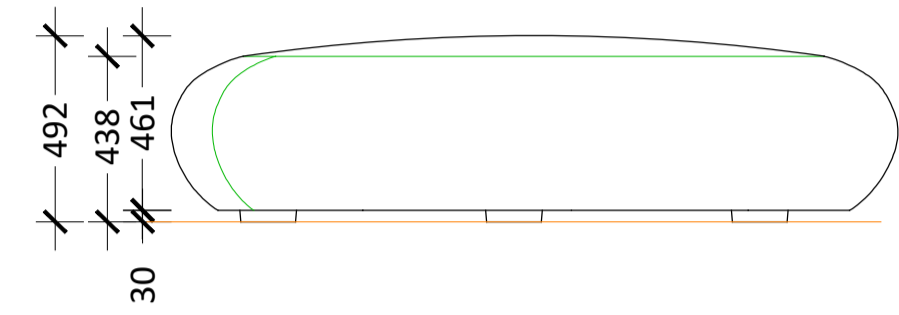
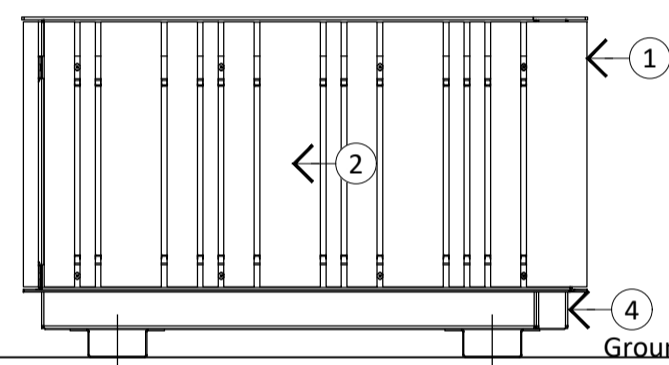


1. Highlife III Planter by Streetlife or Similar in all regards.
 2. FSC hardwood slats in different widths.
 3. Drainage holes and internal provisions for root ball anchoring.
 4. Coated steel container.
- Note: Refer to manufacturer's guidelines for installation.

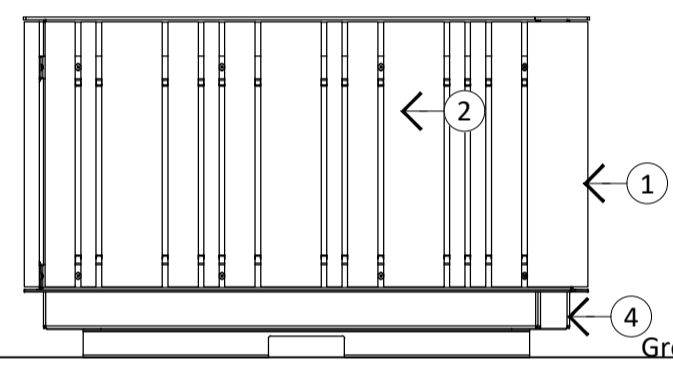

- Note:
 Molded concrete without reinforcement, speckled finish and in colors from the standard Escofet chart.
 Attached by using two slings, installation is as simple as suspending them over a pavement, compacted sand or a grass lawn, with no need for anchoring. The recessed base allows the slings to pass through for loading and unloading.

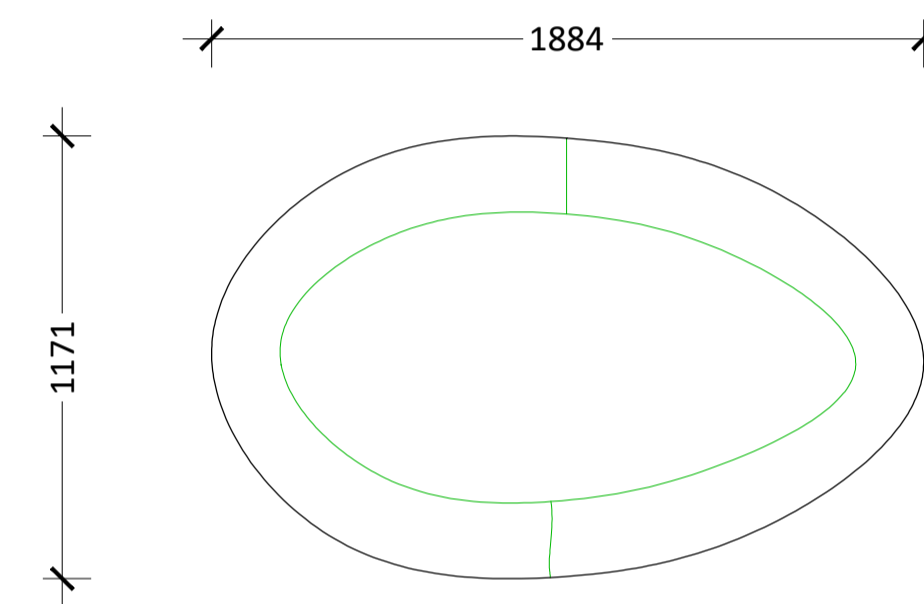

LARGE


SMALL

01 TIMBER SLATTED PLANTER WITH STEEL FRAME
 Section





Scale 1:20

02 PETRA (ESCOFET) - SEATING ELEMENTS
 Section

Scale 1:20

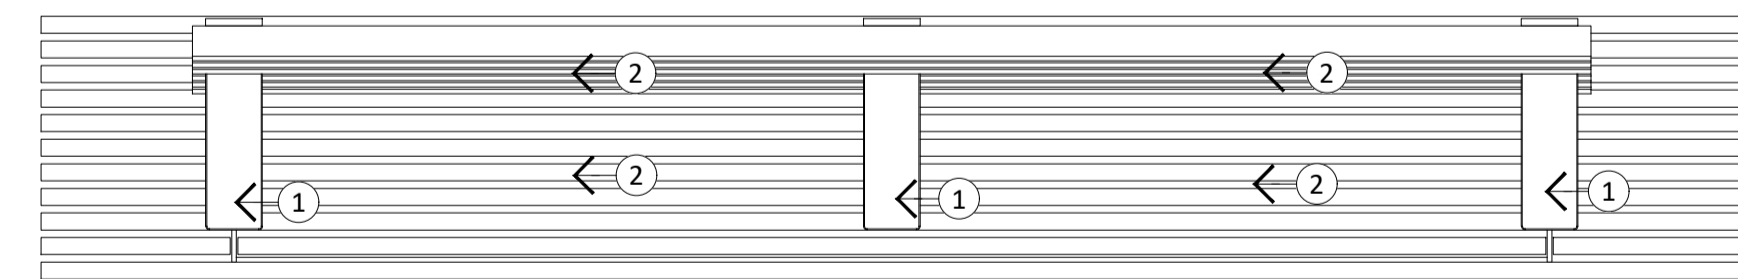

1. Galvanised steel. Finish: PPC. Colour: RAL 7016.
2. Iroko hardwood solid timbers.
3. Fixing: M12 x 165mm threaded rods with chemical anchor. (To be concealed & removable).
4. Foundation as per Engineers detail.

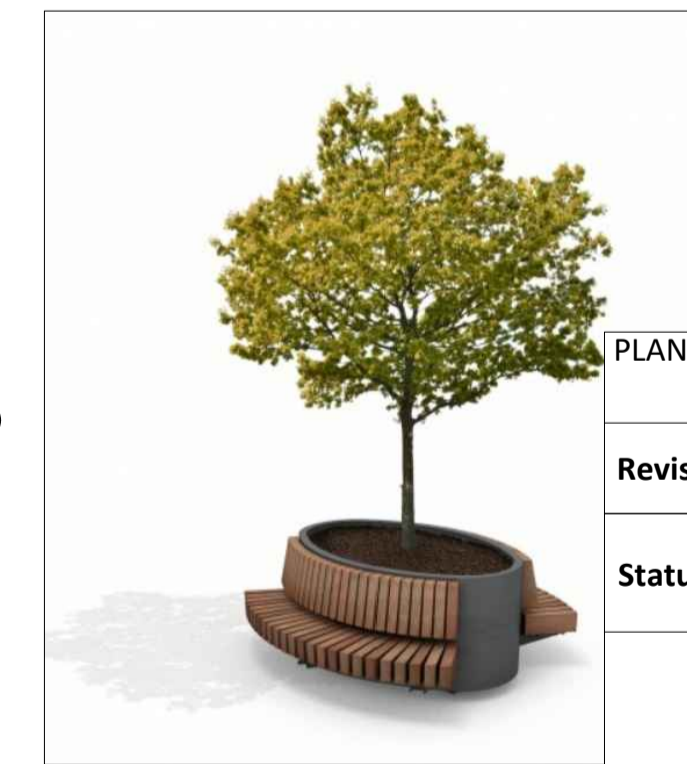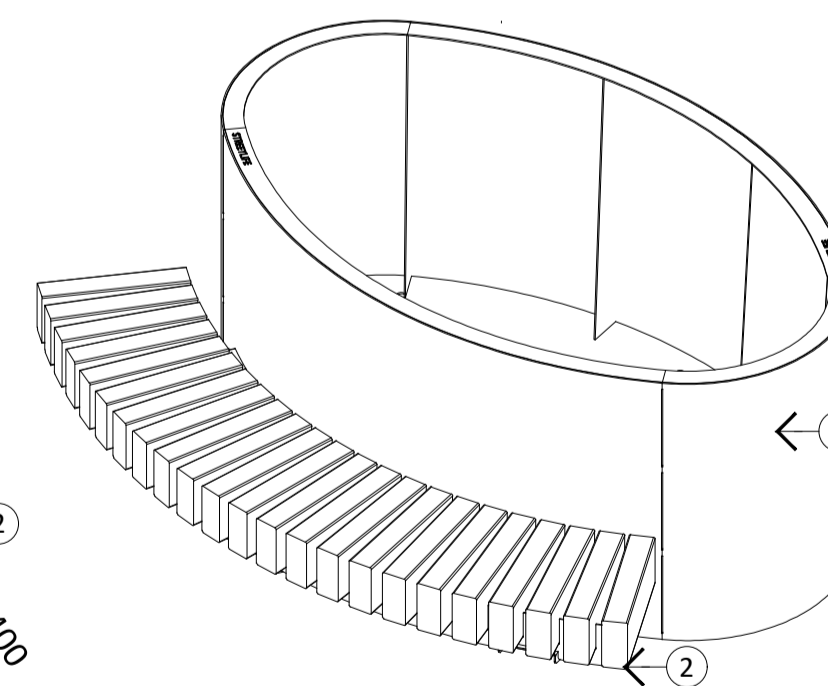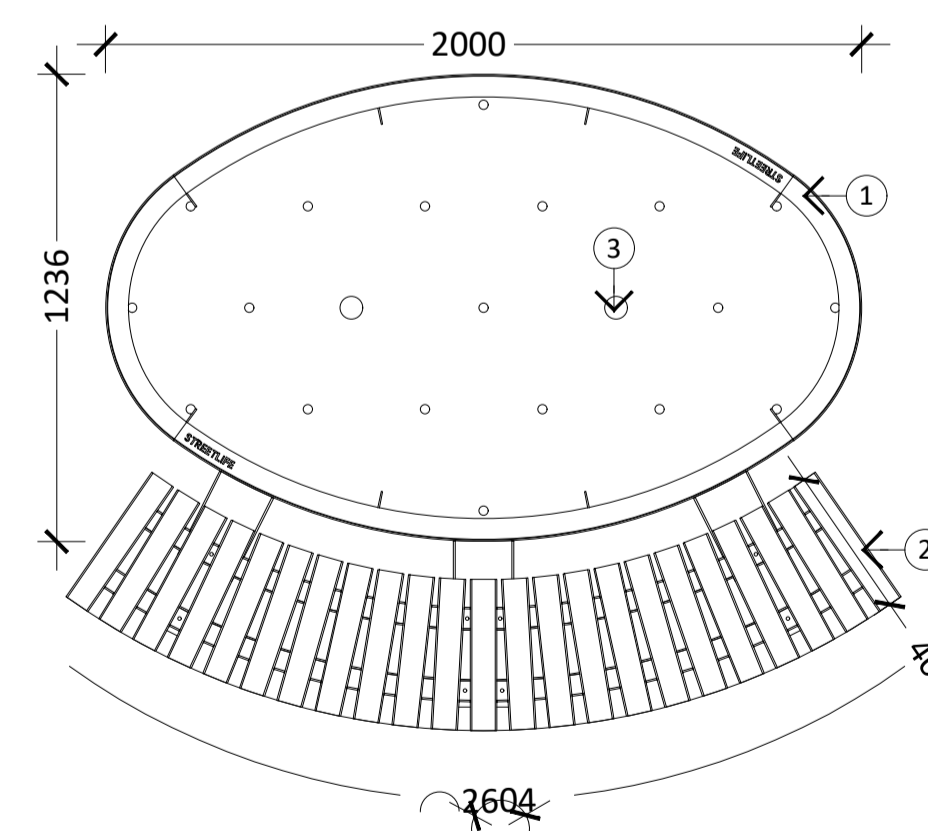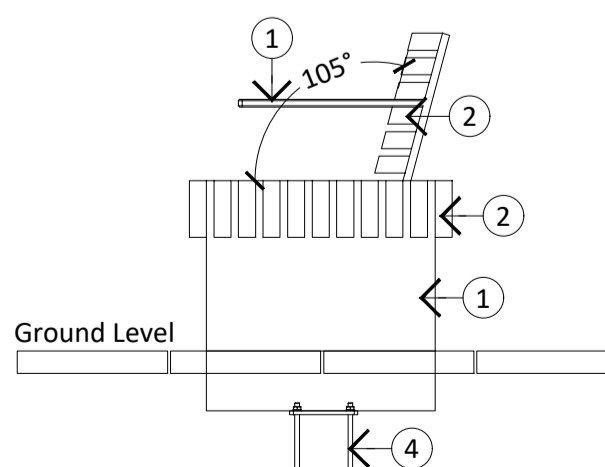

1. 'Rough & ready Hug a Tub' Powder coated steel module by Streetlife or equal in all regards.
2. FSC treated hardwood timber slats integrated with module.
3. Drainage holes and internal provisions for root ball anchoring.
4. Fixing brackets for integrated seating, refer to manufacturer's specification.

03 TYPICAL BENCH DETAIL
 Section

Scale 1:20

04 ROUGH & READY HUG AND TUB OVAL SEATING MODULE
 Section

Scale 1:20

PLANNING	CT	17.03.22	P01
Revision Details	AB	Date	Rev
	By		
	Check		

Status: PLANNING



Hawarden House, 163 Upper Newtownards Road, Belfast, BT4 3HZ
 T: +44 (0)28 9029 8020 E: info@parkhood.com parkhood.com

Client: Tiznow Property Company Limited (Comer Group Ireland)

Project: City Park Development at the Former Tedcastles Site, Centre Park Road, Cork City

Title: Landscape Details - Furniture Sheet 1 of 2

Scale@A1: 1:20 Date: March 2022

Dwg.no: 7248-L-2903