





SCALE 1-500




SCALE 1-200

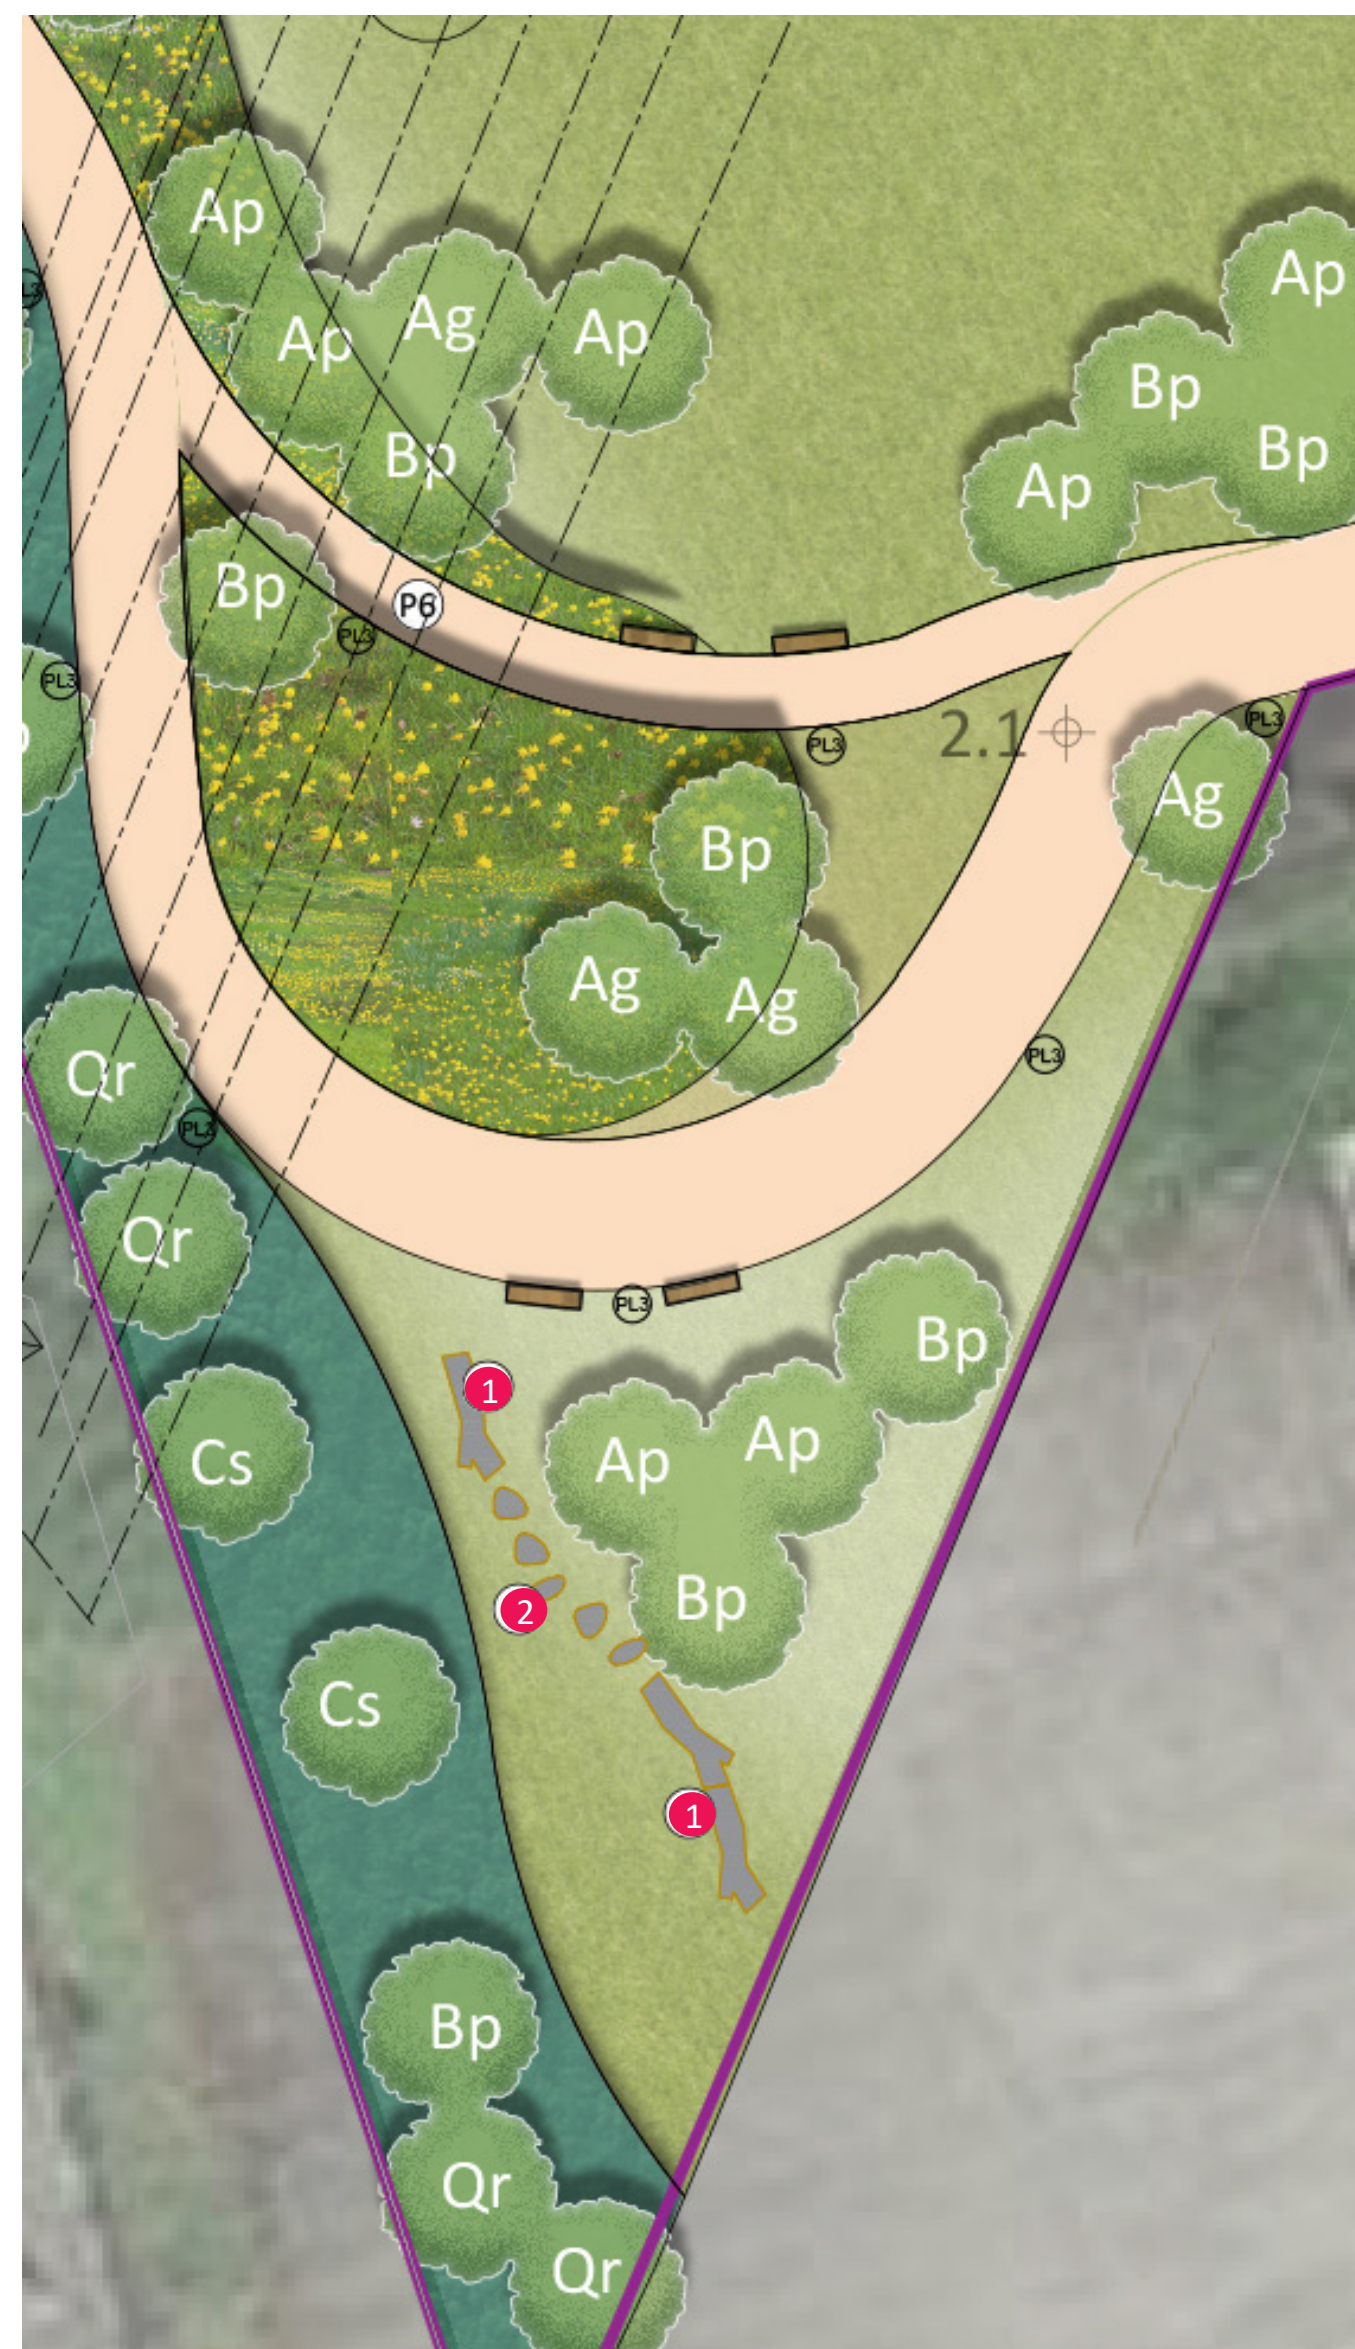

SCALE 1-200

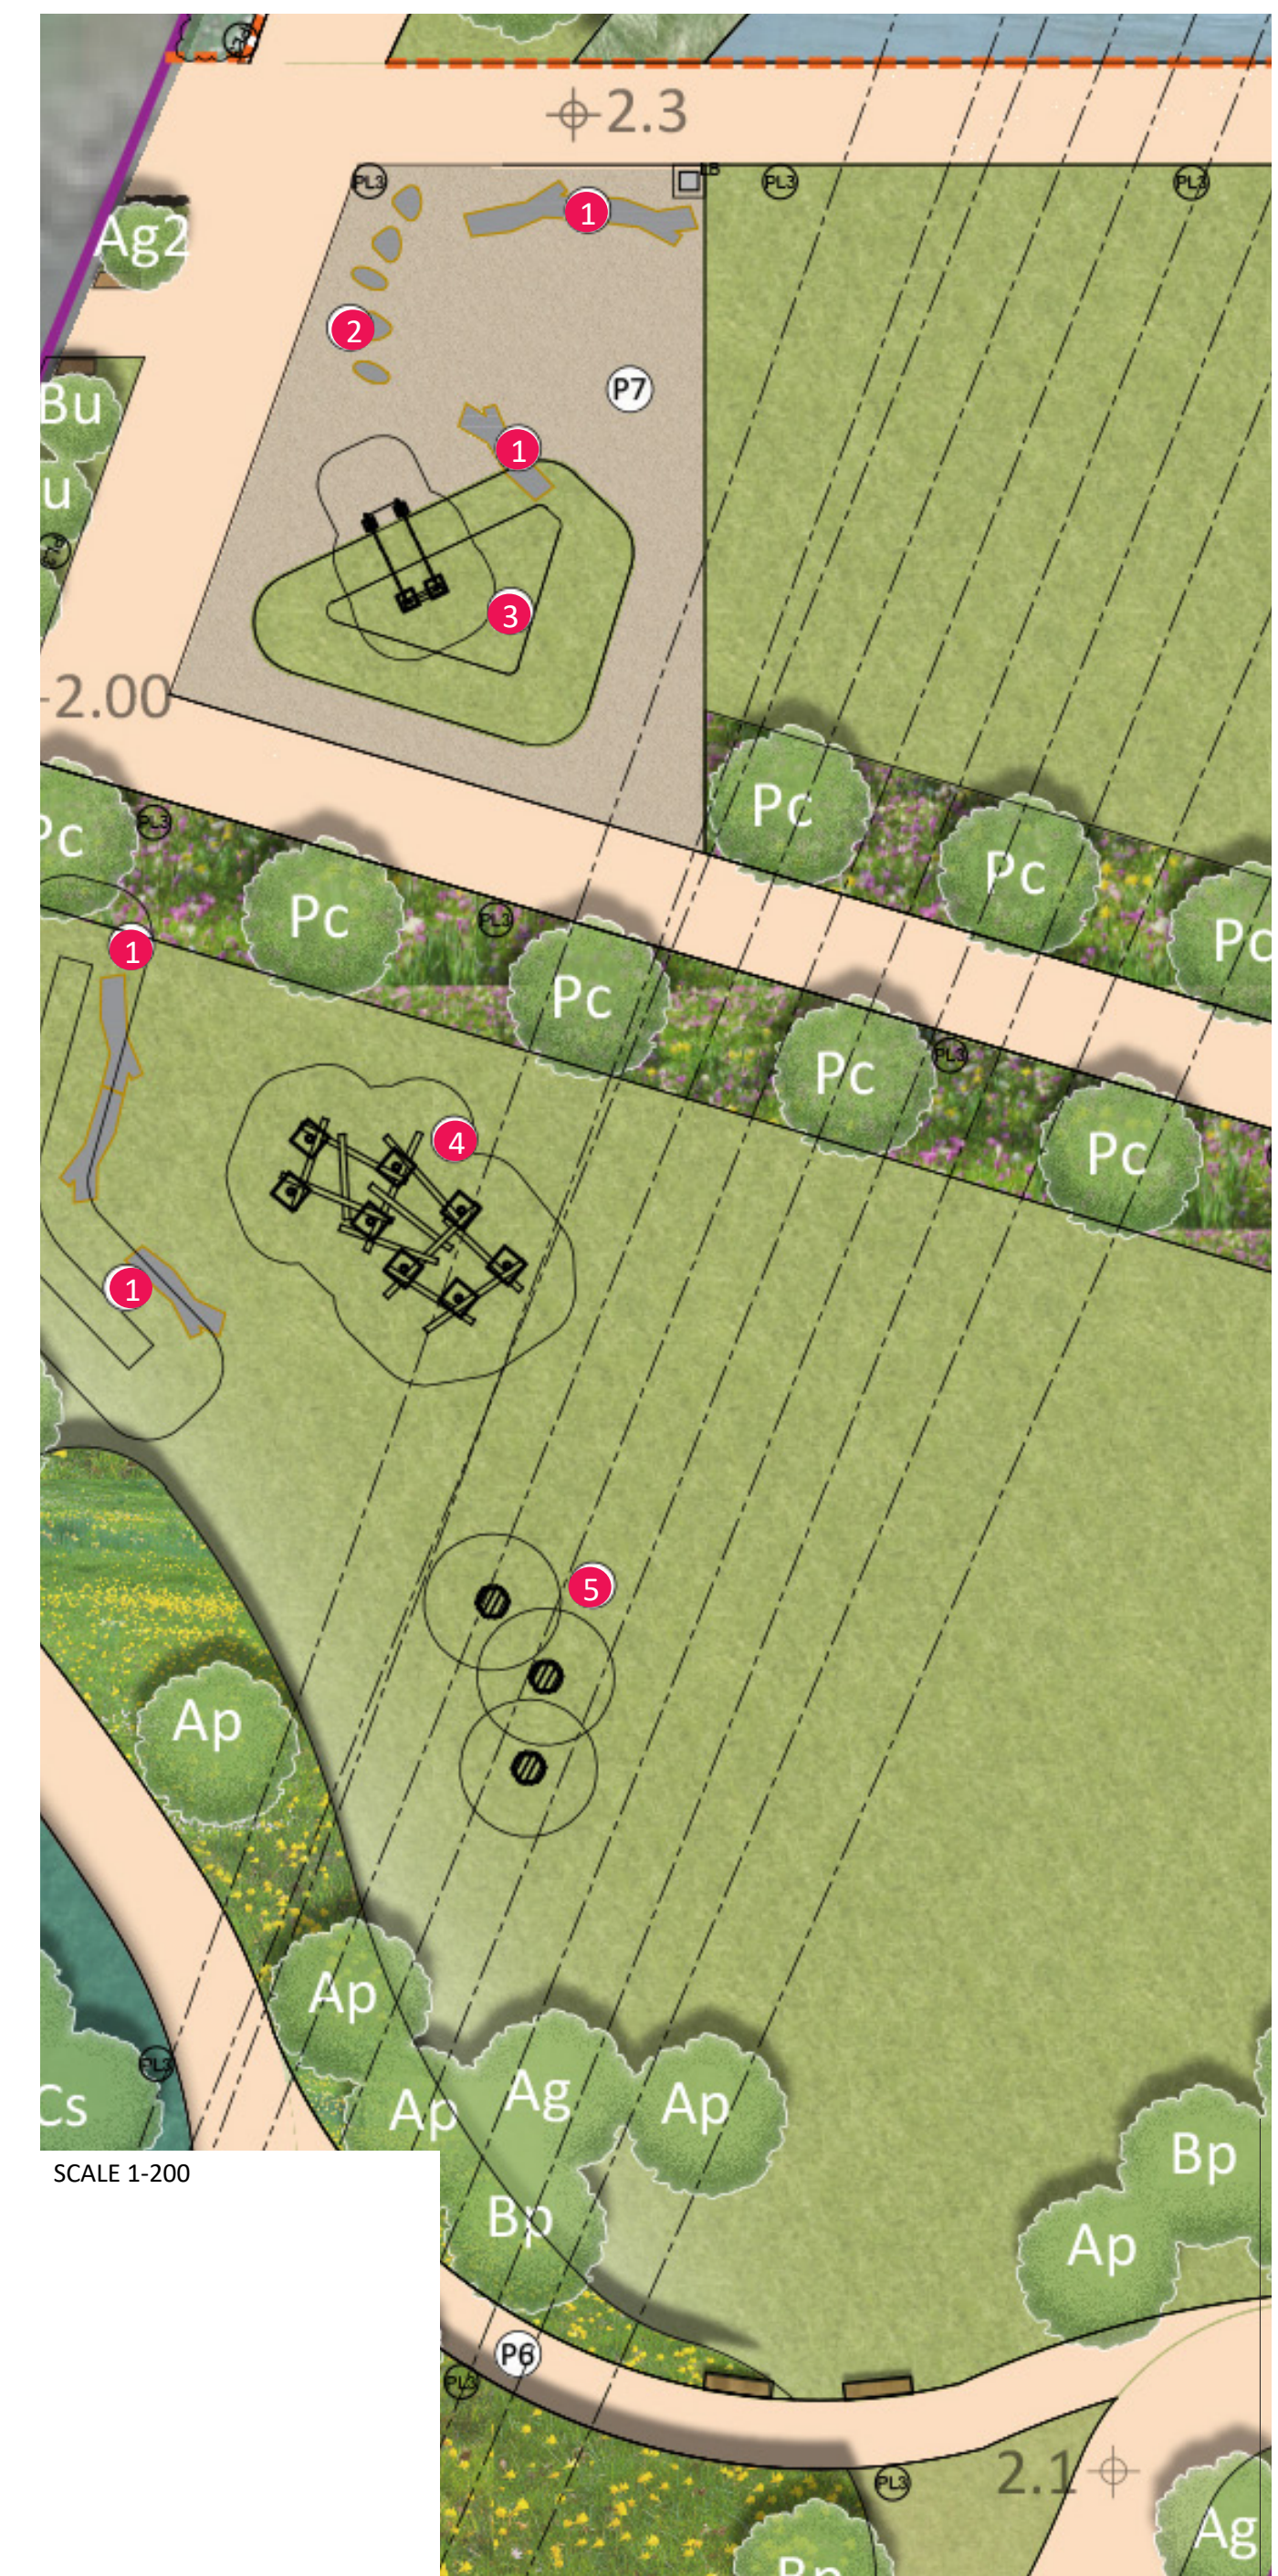

SCALE 1-200

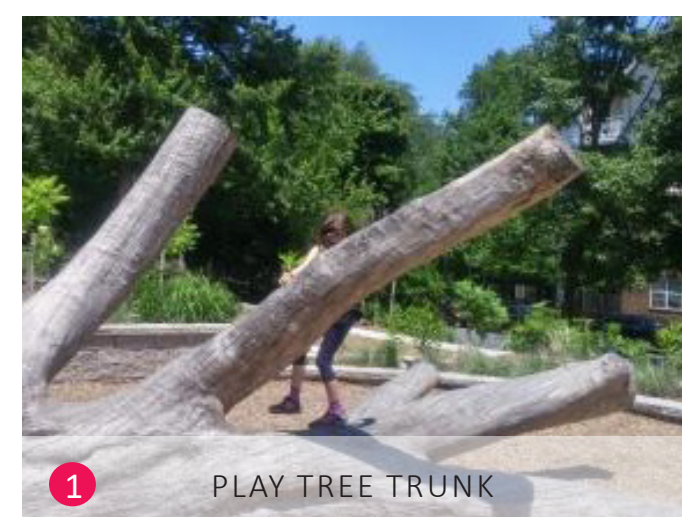


1 PLAY TREE TRUNK



2 NATURAL PLAY BOULDERS



3 STAINLESS STEEL SLIDE

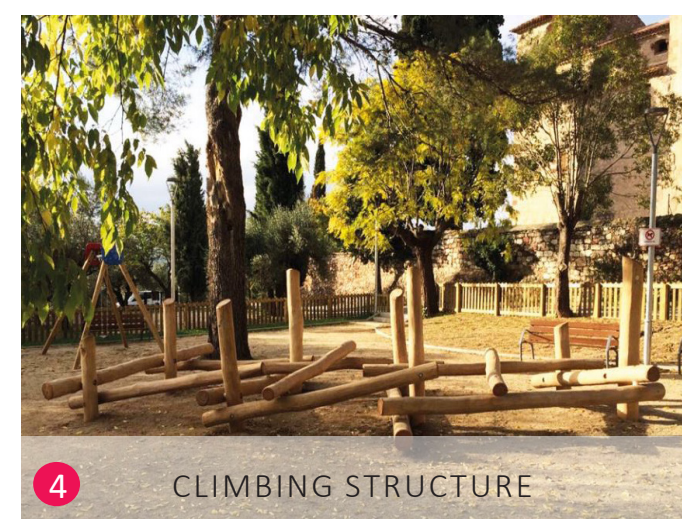

4 CLIMBING STRUCTURE



5 JUMPING DISC



6 LOOSE CHIP SAFETY SURFACING

NOTE: PLAY EQUIPMENT BY RICHTER SPIELGRATE OR SIMILAR & APPROVED. REFER TO MANUFACTURER'S SPECIFICATION FOR DETAILS.

PLANNING	OC	17.03.22	P01
Revision Details	AB	Date	Rev
	By		
	Check		

Status: PLANNING



Hawarden House, 163 Upper Newtownards Road, Belfast, BT4 3HZ
T: +44 (0)28 9029 8020 E: info@parkhood.com parkhood.com

Client: Tiznow Property Company Limited (Comer Group Ireland)

Project: City Park Development at the Former Tedcastles Site, Centre Park Road, Cork City

Title: Play Areas

Scale@A1: VARIES Date: March 2022

Dwg.no: 7248-L-2004