
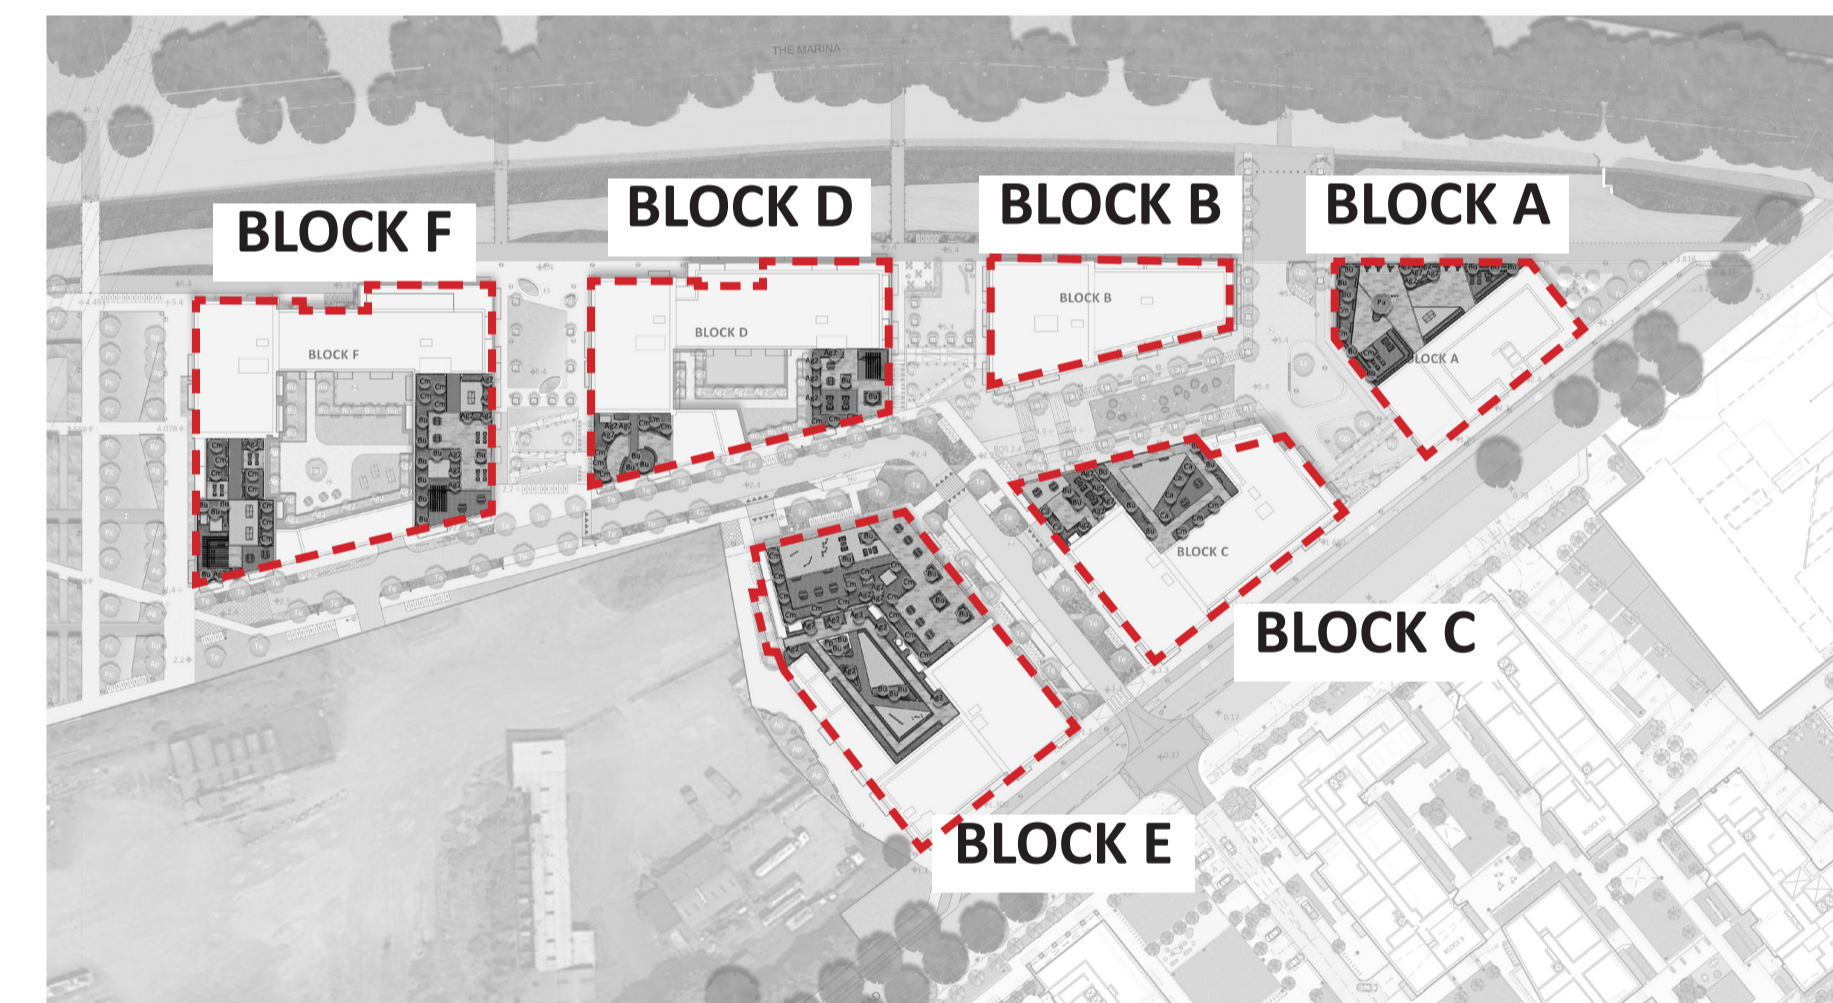
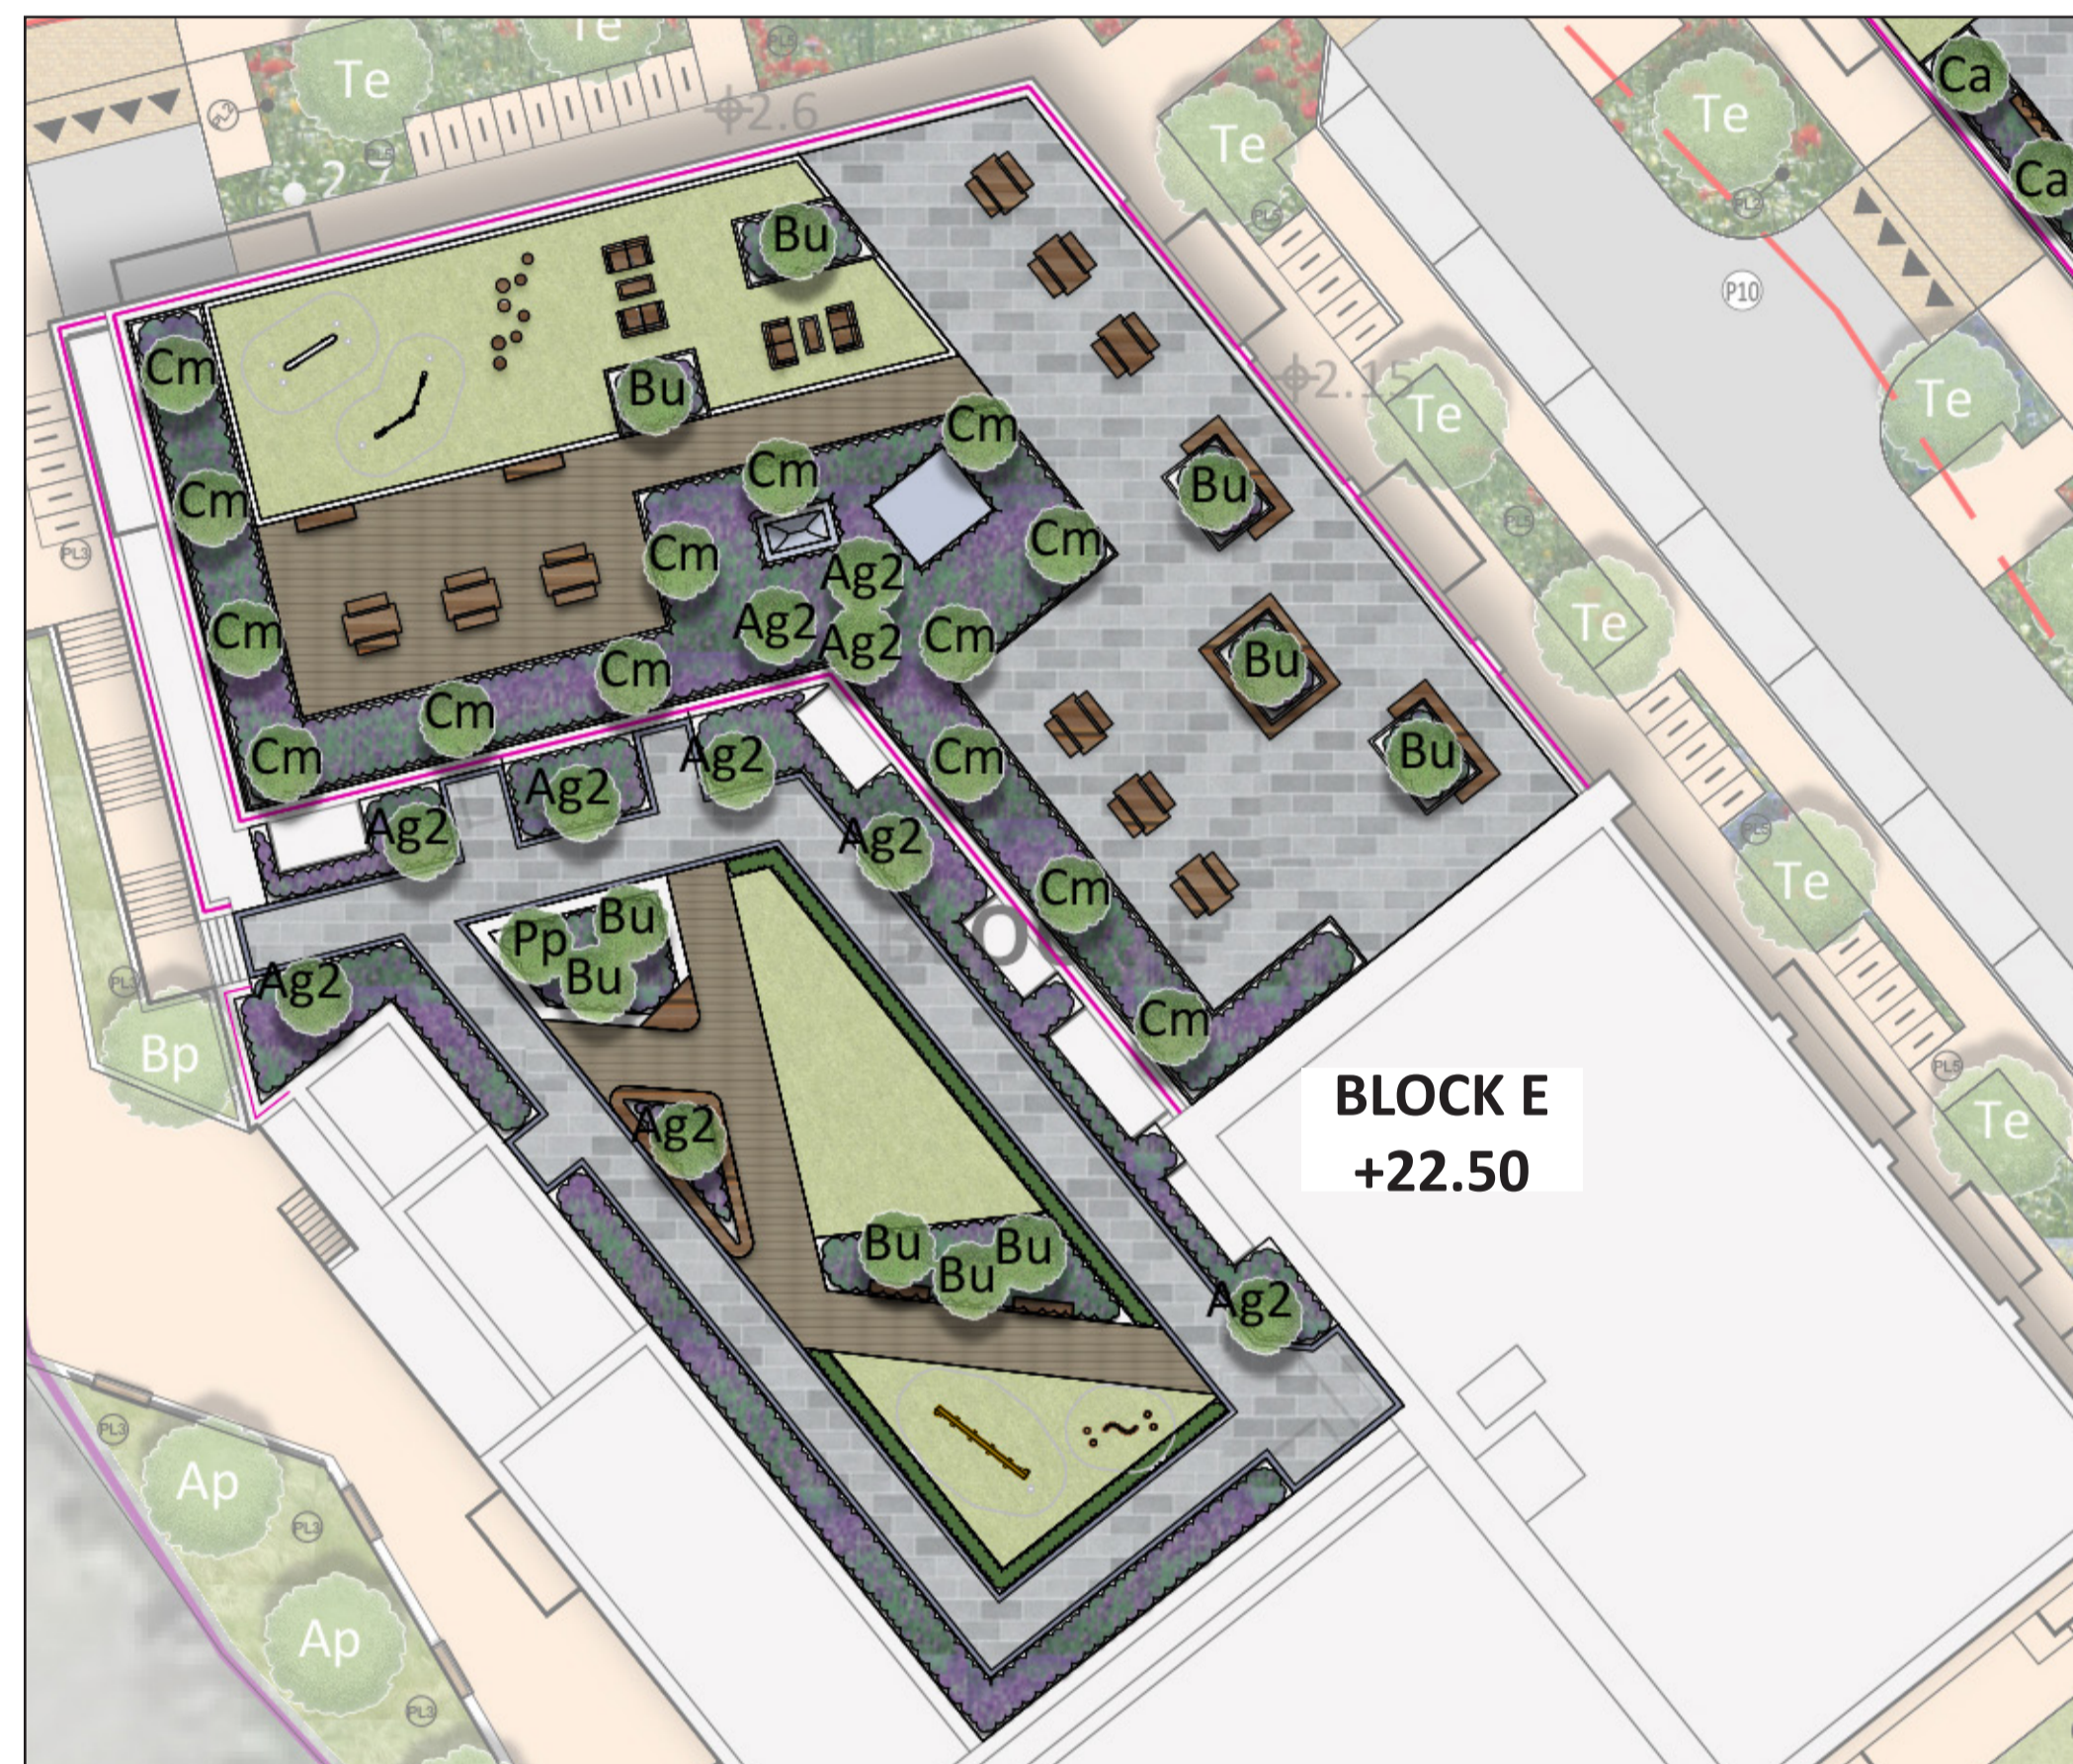
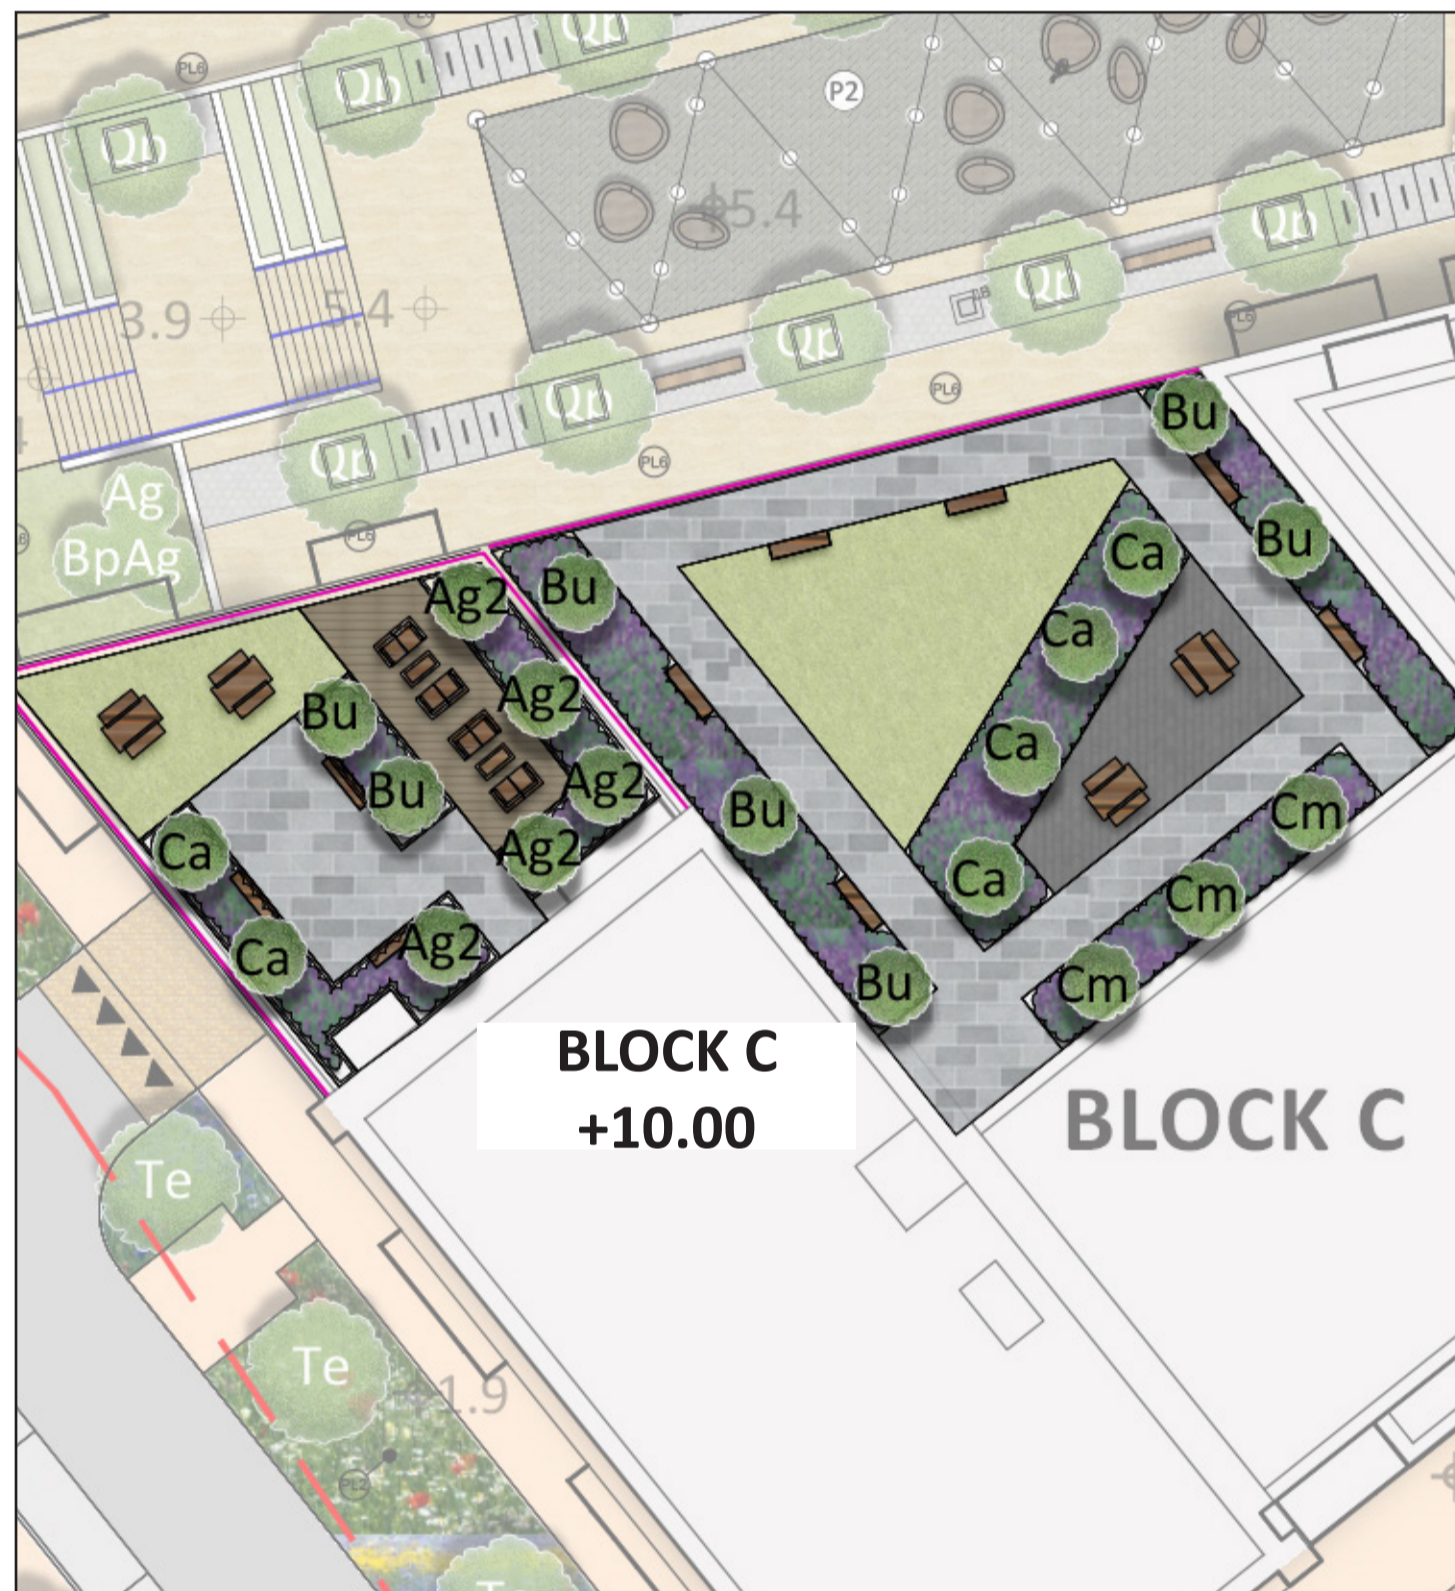
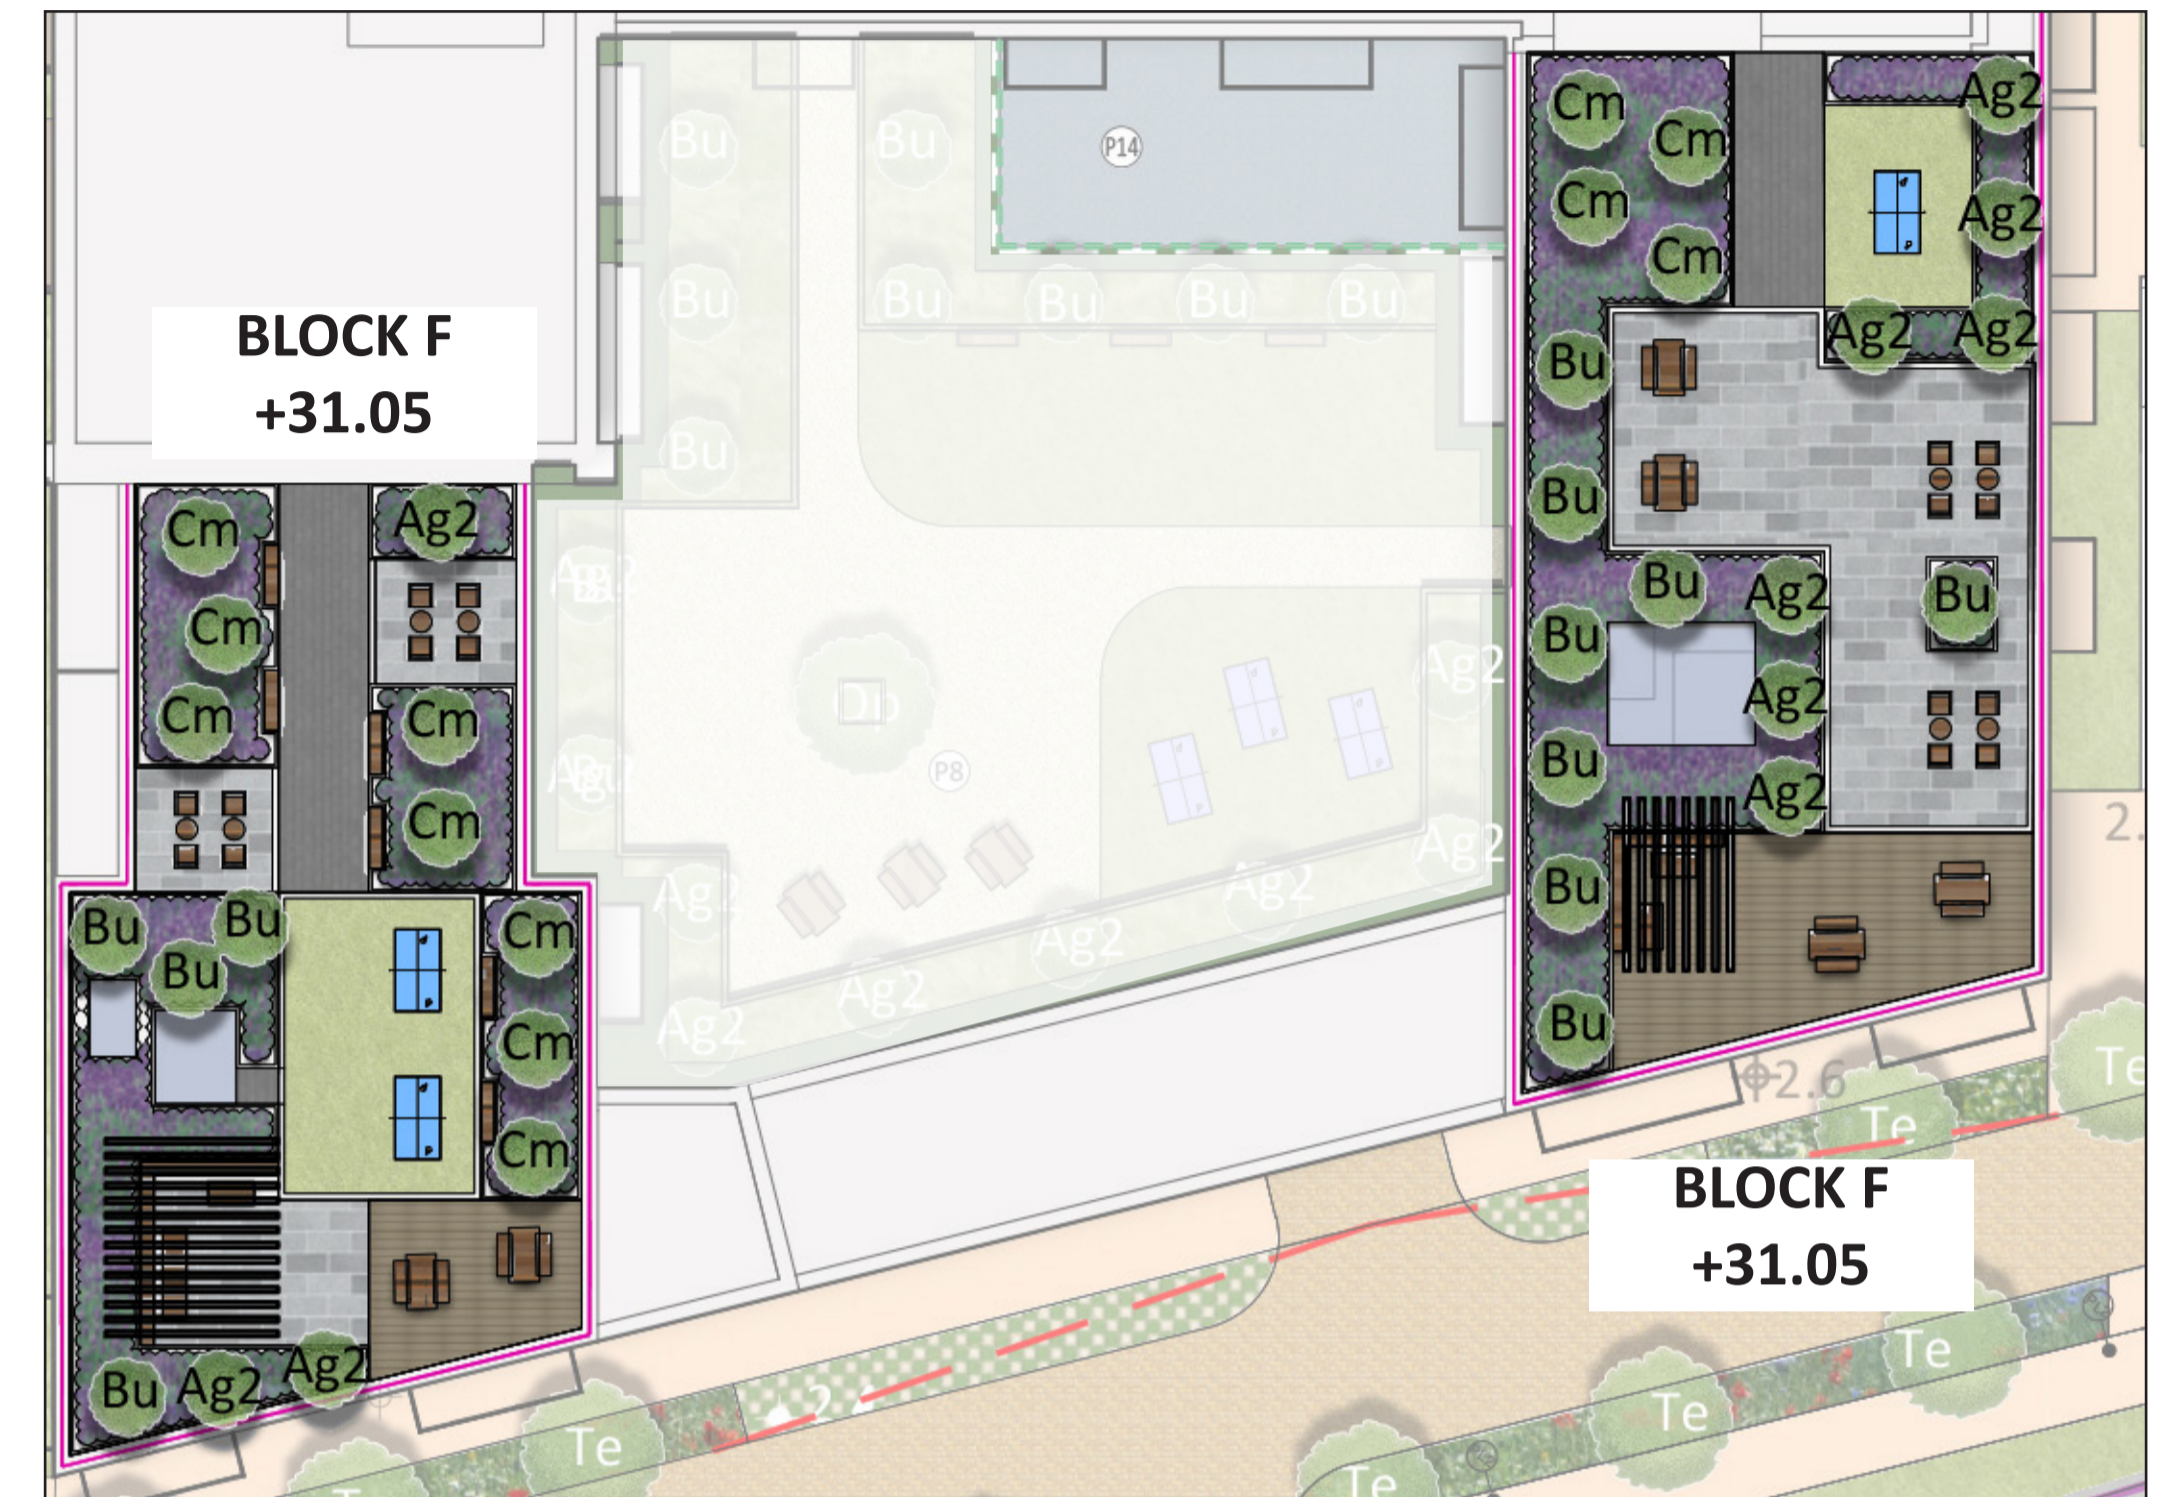


Copyright: All Rights Reserved.
 This work is copyright and cannot be reproduced or copied in any form or by any means (graphic, electronic or mechanical including photocopying) without the written permission of the originator. Any license, express or implied, to use this document for any purpose whatsoever is restricted to the terms of the agreement or implied agreement between the originator and the instructing party.
 Unless otherwise stated all dimensions are in millimeters. Where dimensions are not given, drawings must not be scaled and the matter must be referred to the Landscape Architect. If the drawing includes conflicting details/dimensions the matter must be referred to the Landscape Architect. All dimensions must be checked on site. The Landscape Architect must be informed, by the Contractor, of any discrepancies before work proceeds.
 THIS DRAWING IS TO BE READ IN CONJUNCTION WITH RELEVANT CONSULTANT'S DRAWINGS.

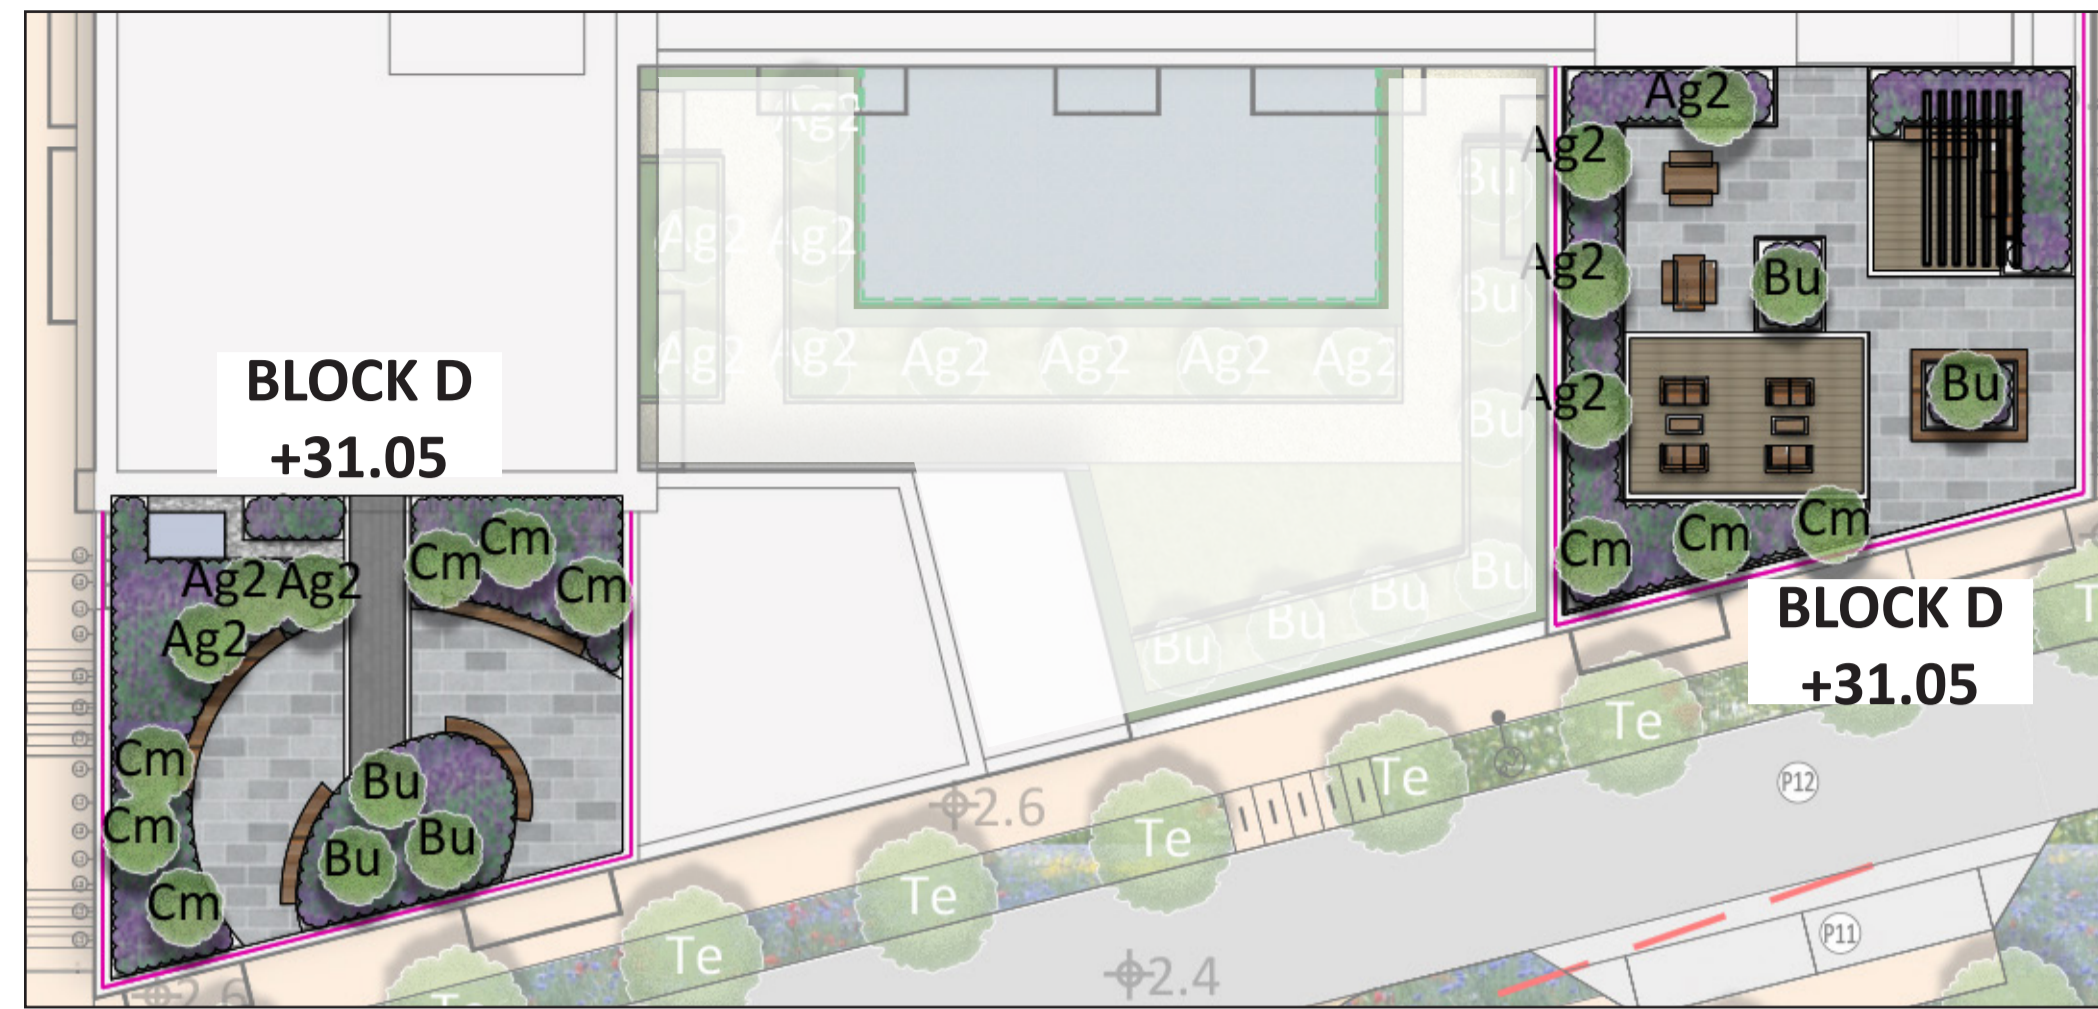

LEGEND:

SOFTSCAPE:

Tree Planting			
Tree tags	Species	Girth	Spec
Pa	Prunus avium	16-18cm	3xtr. (R/B)

Small and Multistem Trees			
Tree tags	Species	Height	Spec
Ag2	Amelanchier x grandiflora 'Robin Hill'	3.5-4m	3xtr. (R/B)
Bu	Betula utilis var. jacquemontii	3.5-4m	3xtr. (R/B)
Cm	Corylus mas 'dogwood'	3-4m	3xtr. (R/B)
Pp	Prunus padus 'Bird cherry'	3-4m	3xtr. (R/B)
Ca	Corylus avellana 'Hazel'	3.5-4m	3xtr. (R/B)

Hedge planting				
Species	Stock	Height	Spec	Density
Ligustrum ovalifolium	RB/C	1m	Double staggered row	4/linm

Medium/Low Shrub Planting			
Species	Stock	Spec	
Lavandula angustifolia 'Hidcote'	C2	Bushy	
Potentilla fruticosa 'Goldfinger'	C2	Full pot	
Skimmia japonica	C2	Full pot	
Spiraea japonica 'Goldmound'	C2	Full pot	
Hebe 'Green Globe'	C2	Full pot	
Berberis darwinii 'Darwin's barberry'	C2	Full pot	
Salvia x sylvestris 'Mainacht'	C2	Full pot	
Stipa tenuissima	C2	Full pot	
Rudbeckia fulgida 'Early Bird Gold'	C2	Full pot	
Carex divisa	C2	Full pot	
Sedum 'Autumn Joy' (Herbstfreude)	C2	Full pot	
Allium hollandicum	C2	Full pot	

HARDWORKS:

<p>Surfaces</p> <ul style="list-style-type: none"> High Quality Concrete paving Composite Decking Artificial Grass with shockpad 	<p>Kerbs and Edges</p> <ul style="list-style-type: none"> Natural Stone Edging <p>Furniture</p> <ul style="list-style-type: none"> Rough&Ready Crosswise Bench by Streetlife or similar and approved. Picnic benches Polyrattan seating 	<p>Miscellaneous</p> <ul style="list-style-type: none"> 1.1m Glass balustrade to Parapet wall Table Tennis Table Pergola /seating area Raised steel planter with integrated seating
--	---	--

PLANNING	Revision Notes	OC / AB	17/03/22	P01
Status: PLANNING		By / Chk	Date	Rev

ph Park Hood
 Chartered Landscape Architects

Hawarden House, 163 Upper Newtownards Road, Belfast, BT4 3HZ
 T: +44 (0) 28 9029 8020 E: info@parkhood.com parkhood.com

Client: Tiznow Property Company Limited (Corner Group Ireland)
 Project: City Park Development at the Former Tedcastles Site, Centre Park Road, Cork City
 Title: Landscape Proposals - Roof Terraces
 Sheet 1 of 1

Job No: 7248 Scale@A1 1:1000 Date: March 2022

Drawing Number
 7248-L-2005

Revision
 P01