


Clubhouse

Copyright & Rights Reserved
 This drawing is the property of Park Hood and shall not be reproduced or copied in any form or by any means graphic, electronic or mechanical including photocopying, recording or by any information storage or retrieval system. No part of this drawing may be reproduced or transmitted in any form or by any means electronic, mechanical, photocopying, recording, or by any information storage or retrieval system, without the prior written permission of Park Hood.
 This drawing is the property of Park Hood and shall not be reproduced or copied in any form or by any means graphic, electronic or mechanical including photocopying, recording or by any information storage or retrieval system. No part of this drawing may be reproduced or transmitted in any form or by any means electronic, mechanical, photocopying, recording, or by any information storage or retrieval system, without the prior written permission of Park Hood.

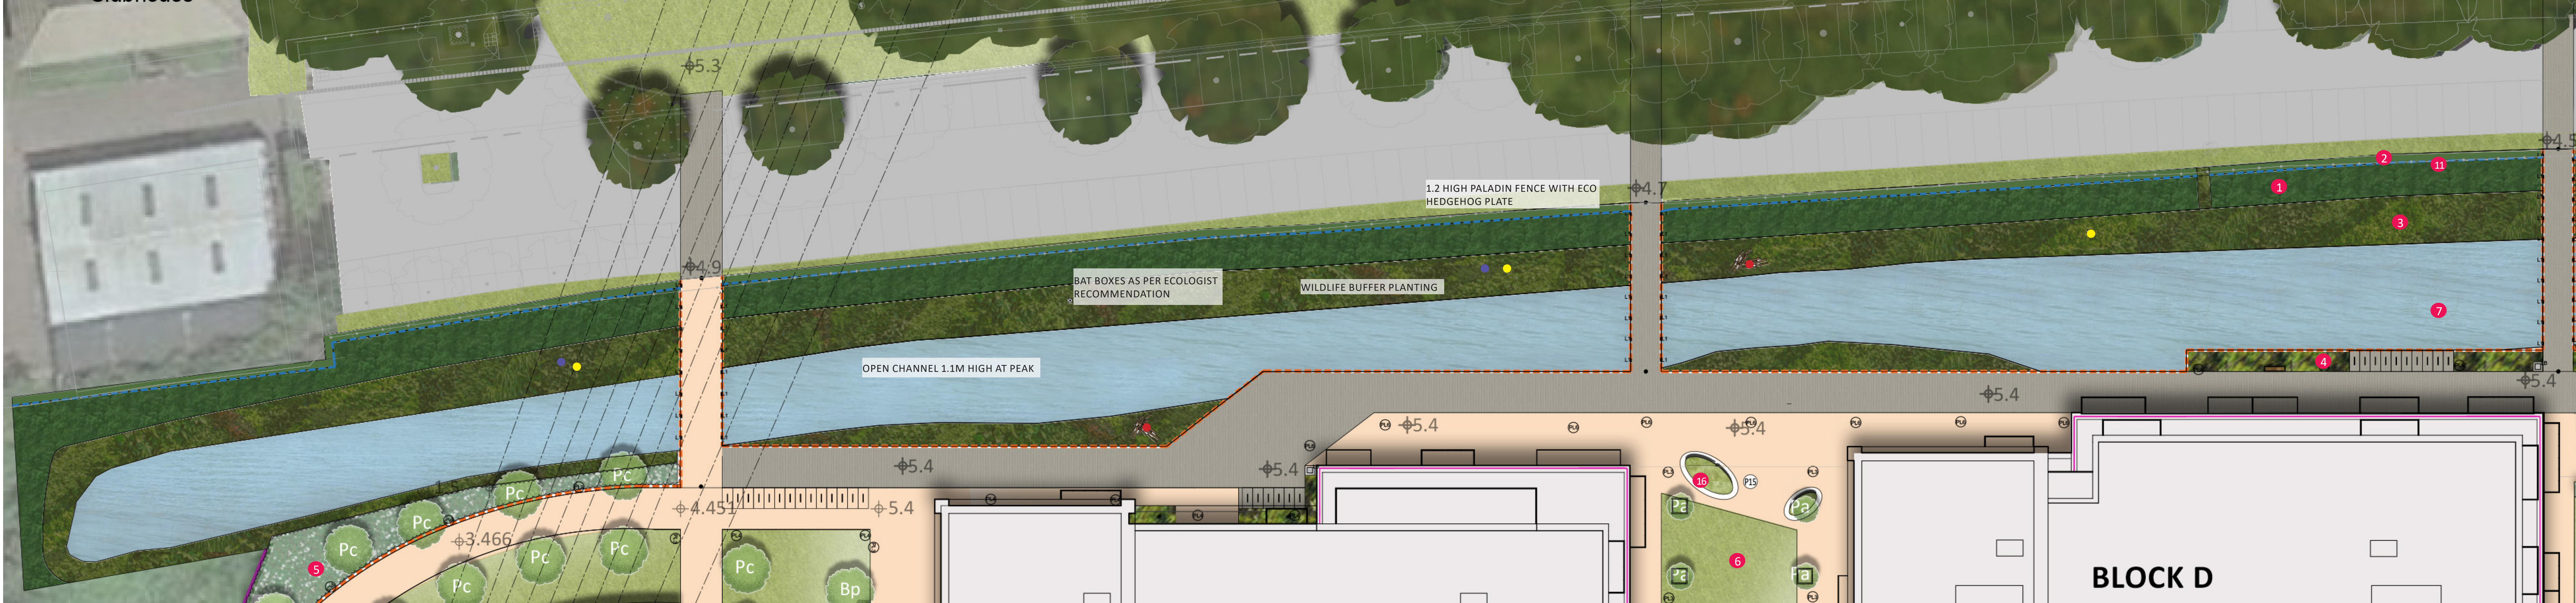


- LEGEND
- 1 Riparian Woodland
 - 2 Hedge planting
 - 3 Wildlife planting
 - 4 Shade tolerant planting in raised planters
 - 5 High shrub planting
 - 6 Open Space Lawn
 - 7 Open Channel
 - 8 Retaining wall/integrated seating
 - 9 Cycle lane
 - 10 Sheffield cycle stands
 - 11 1.2m high paladin fence
 - 12 Tarmac footpaths
 - 13 High quality permeable concrete paving
 - 14 Timber seating
 - 15 Indicative Litter Bins
 - 16 Raised planters
 - 17 Granite setts
 - 18 1.1m Balustrade
 - 19 Trees in raised planters
 - 20 Spill out cafe
 - Bat Box
 - Insect hotels
 - Wood piles

Note: Refer to 7248-L-2000 for detailed legend and planting specification.


ECOLOGY PARK



ECOLOGY PARK

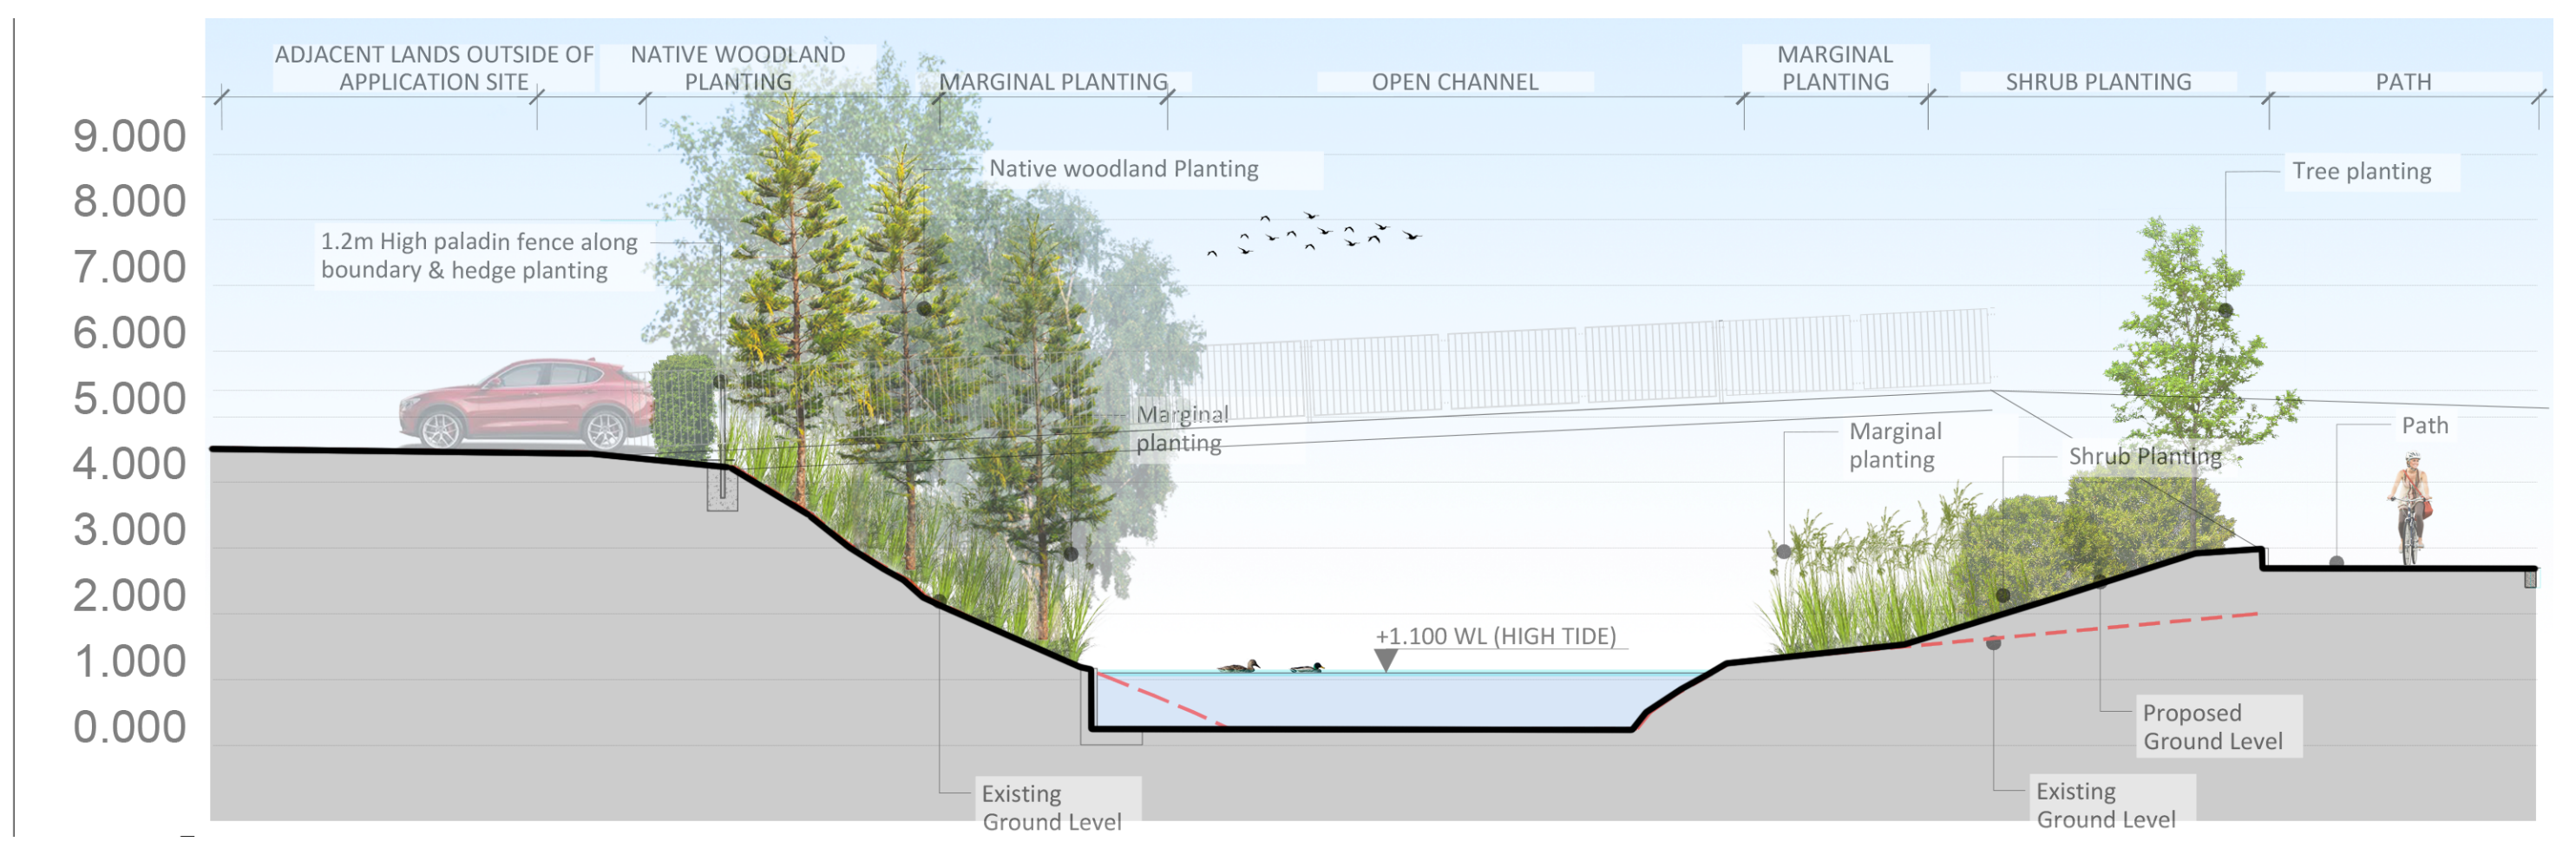

OPEN CHANNEL SECTION 1

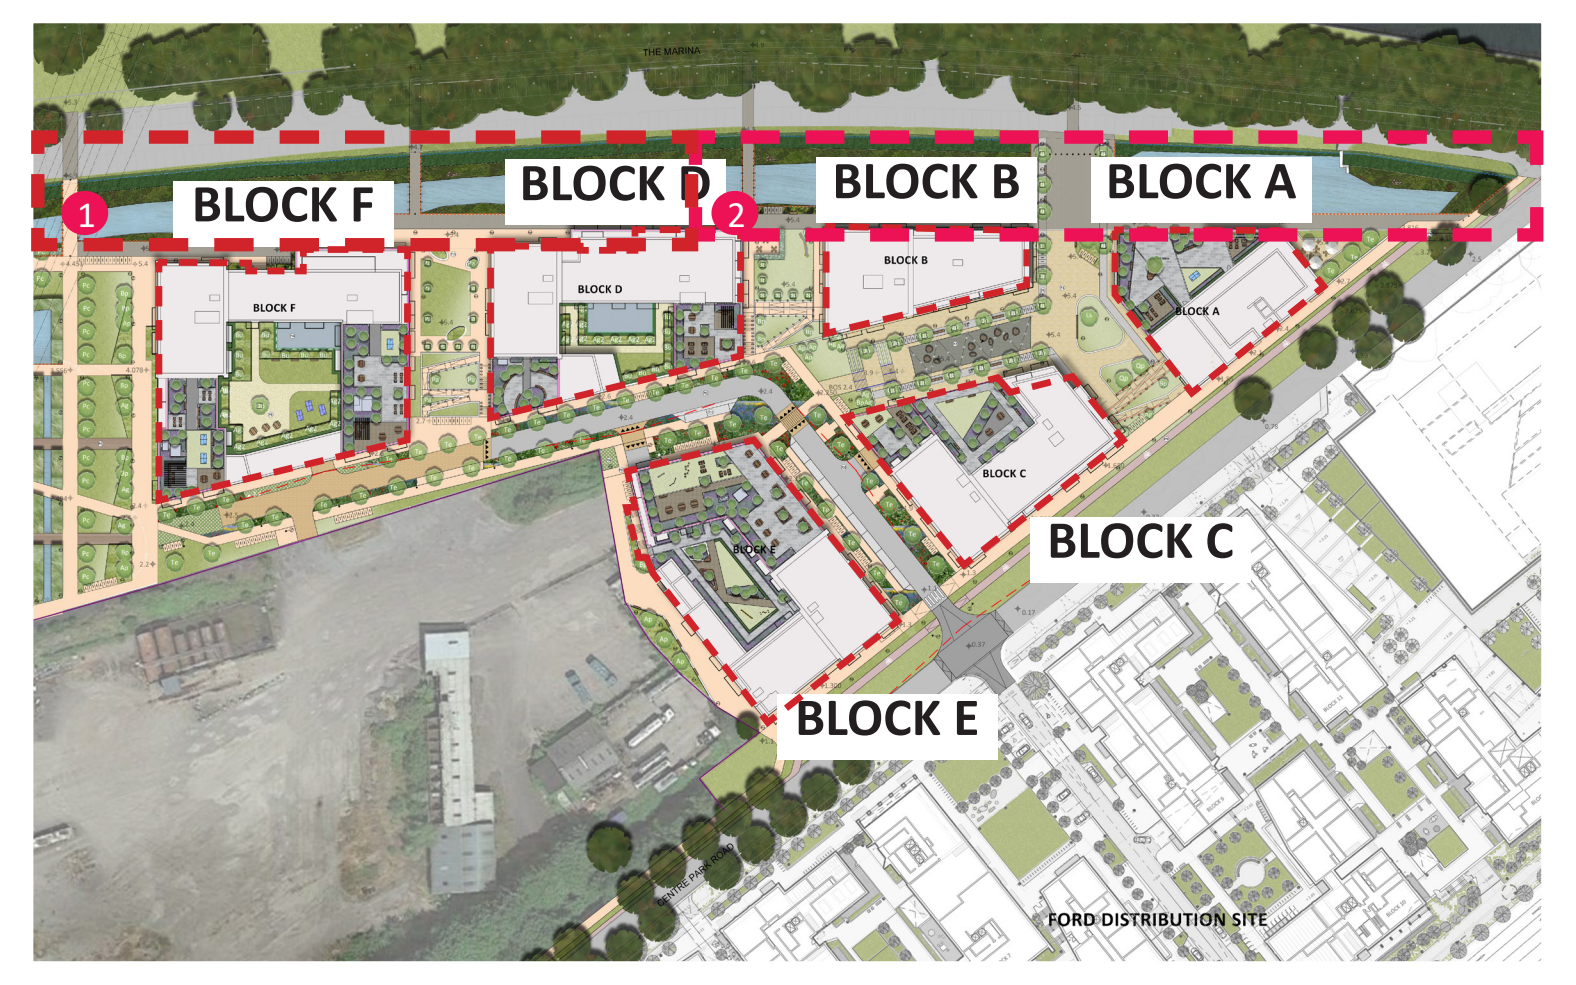

KEY PLAN



● BAT BOX



● WOOD PILES



● INSECT HOTELS

PLANNING	Revision Notes	OC / AB	12/03/22	P01
		By / CN	Date	Rev

ph Park Hood
 Chartered Landscape Architects

Harwarden House, 163 Upper Newtownards Road, Belfast, BT4 3HZ
 T: +44 (0) 28 9629 8020 E: info@parkhood.com parkhood.com

Client: T2now Property Company Limited
 (Corner Group Ireland)

Project: City Park Development
 at the Former Tedcastles Site, Centre Park Road, Cork City

Title: Landscape Proposals - Ecology Park
 Sheet 1 of 1

Job No: 7248 **Scale@AO:** 1-250 **Date:** March 22

Drawing Number: 7248-L-2001 **Revision:** P01