




Copyright: All Rights Reserved.  
 This work is copyright and cannot be reproduced or copied in any form or by any means (graphic, electronic or mechanical including photocopying) without the written permission of the originator. Any license, express or implied, to use this document for any purpose whatsoever is restricted to the terms of the agreement or implied agreement between the originator and the receiving party.  
 Unless otherwise stated all dimensions are in millimeters. Where dimensions are not given, drawings must not be scaled and the matter must be referred to the Landscape Architect. If the drawing includes conflicting details/dimensions the matter must be referred to the Landscape Architect. All dimensions must be checked on site. The Landscape Architect must be informed, by the Contractor, of any discrepancies before work proceeds.  
 THIS DRAWING IS TO BE READ IN CONJUNCTION WITH RELEVANT CONSULTANT'S DRAWINGS.

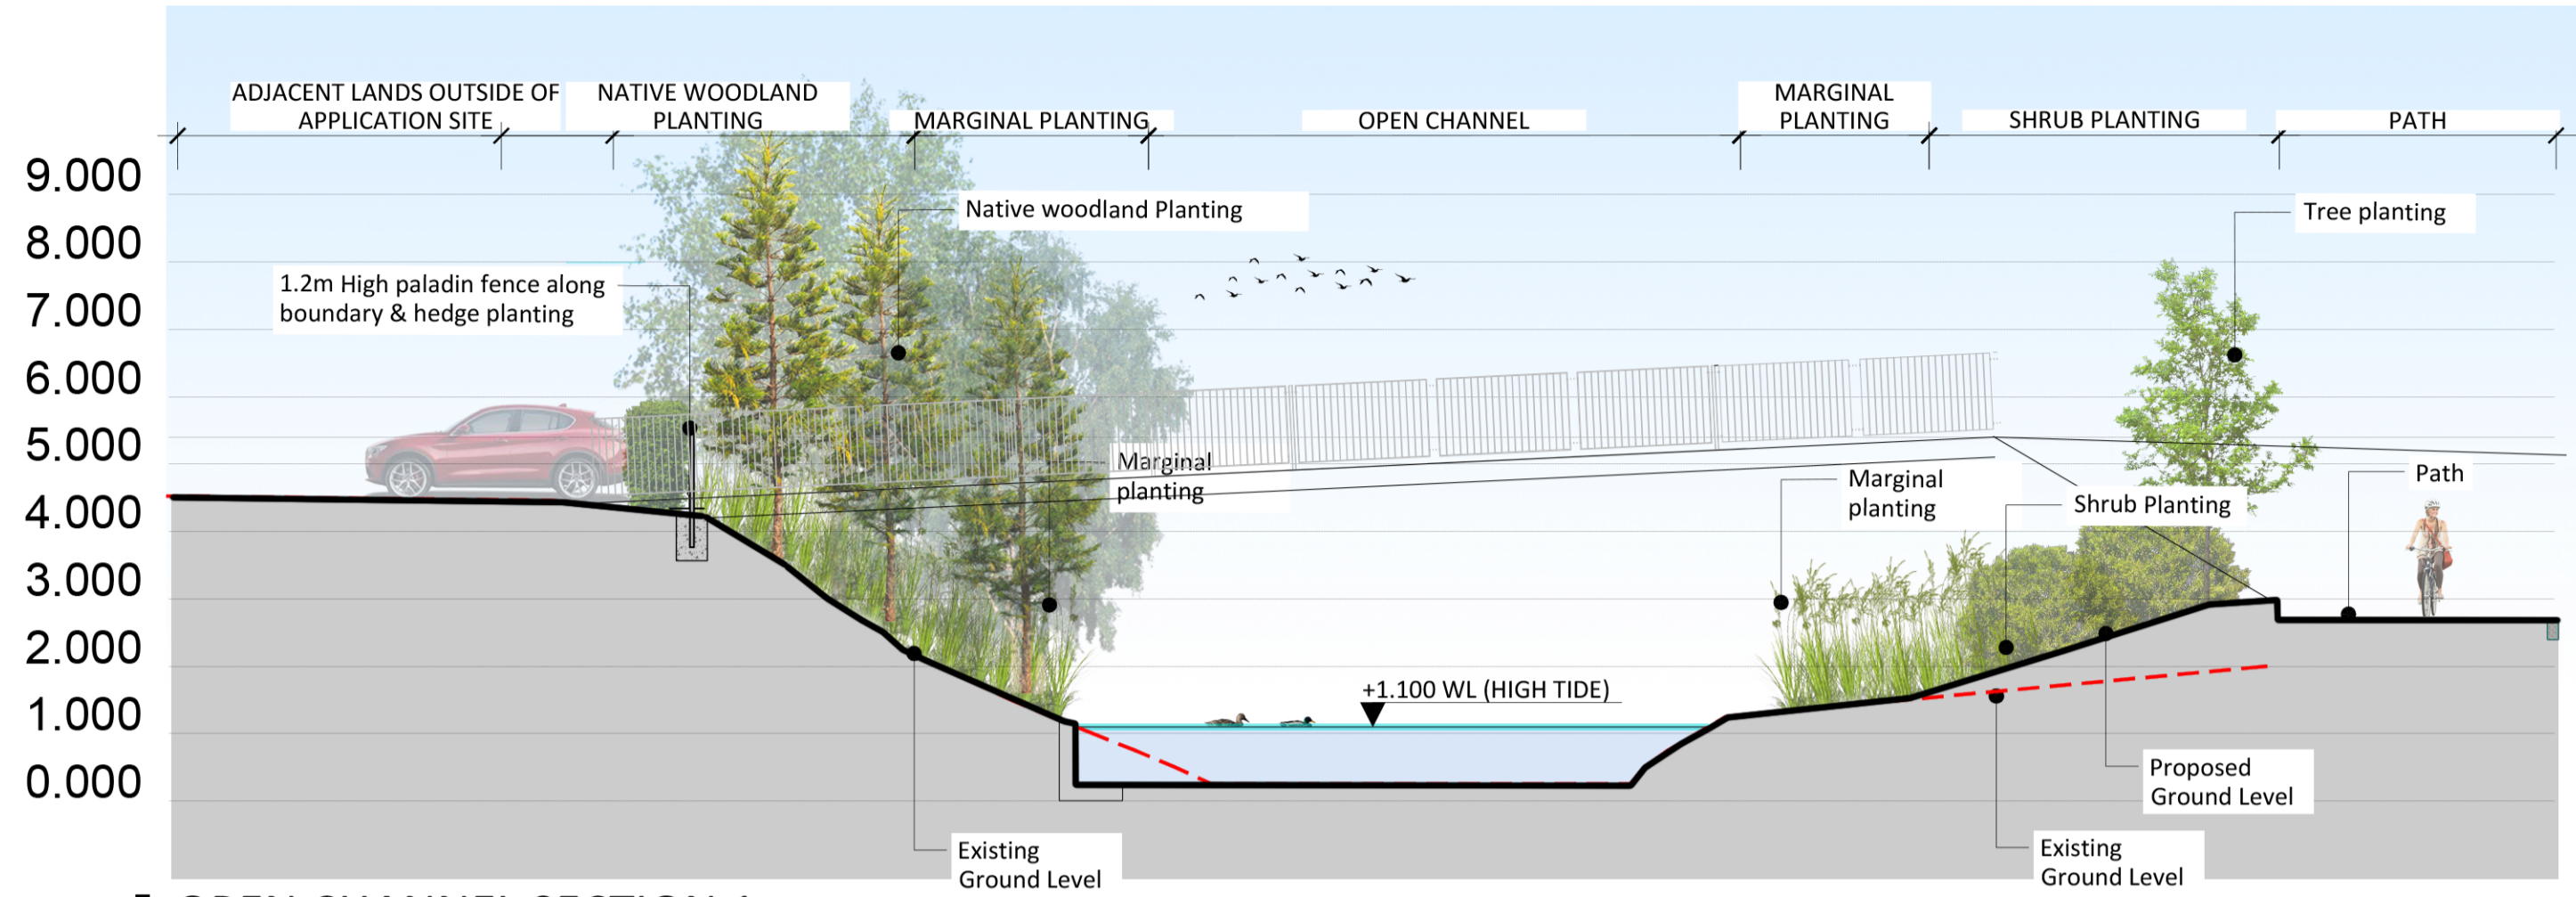


**01** OPEN CHANNEL SECTION 1  
 Typical Cross Section 1:100

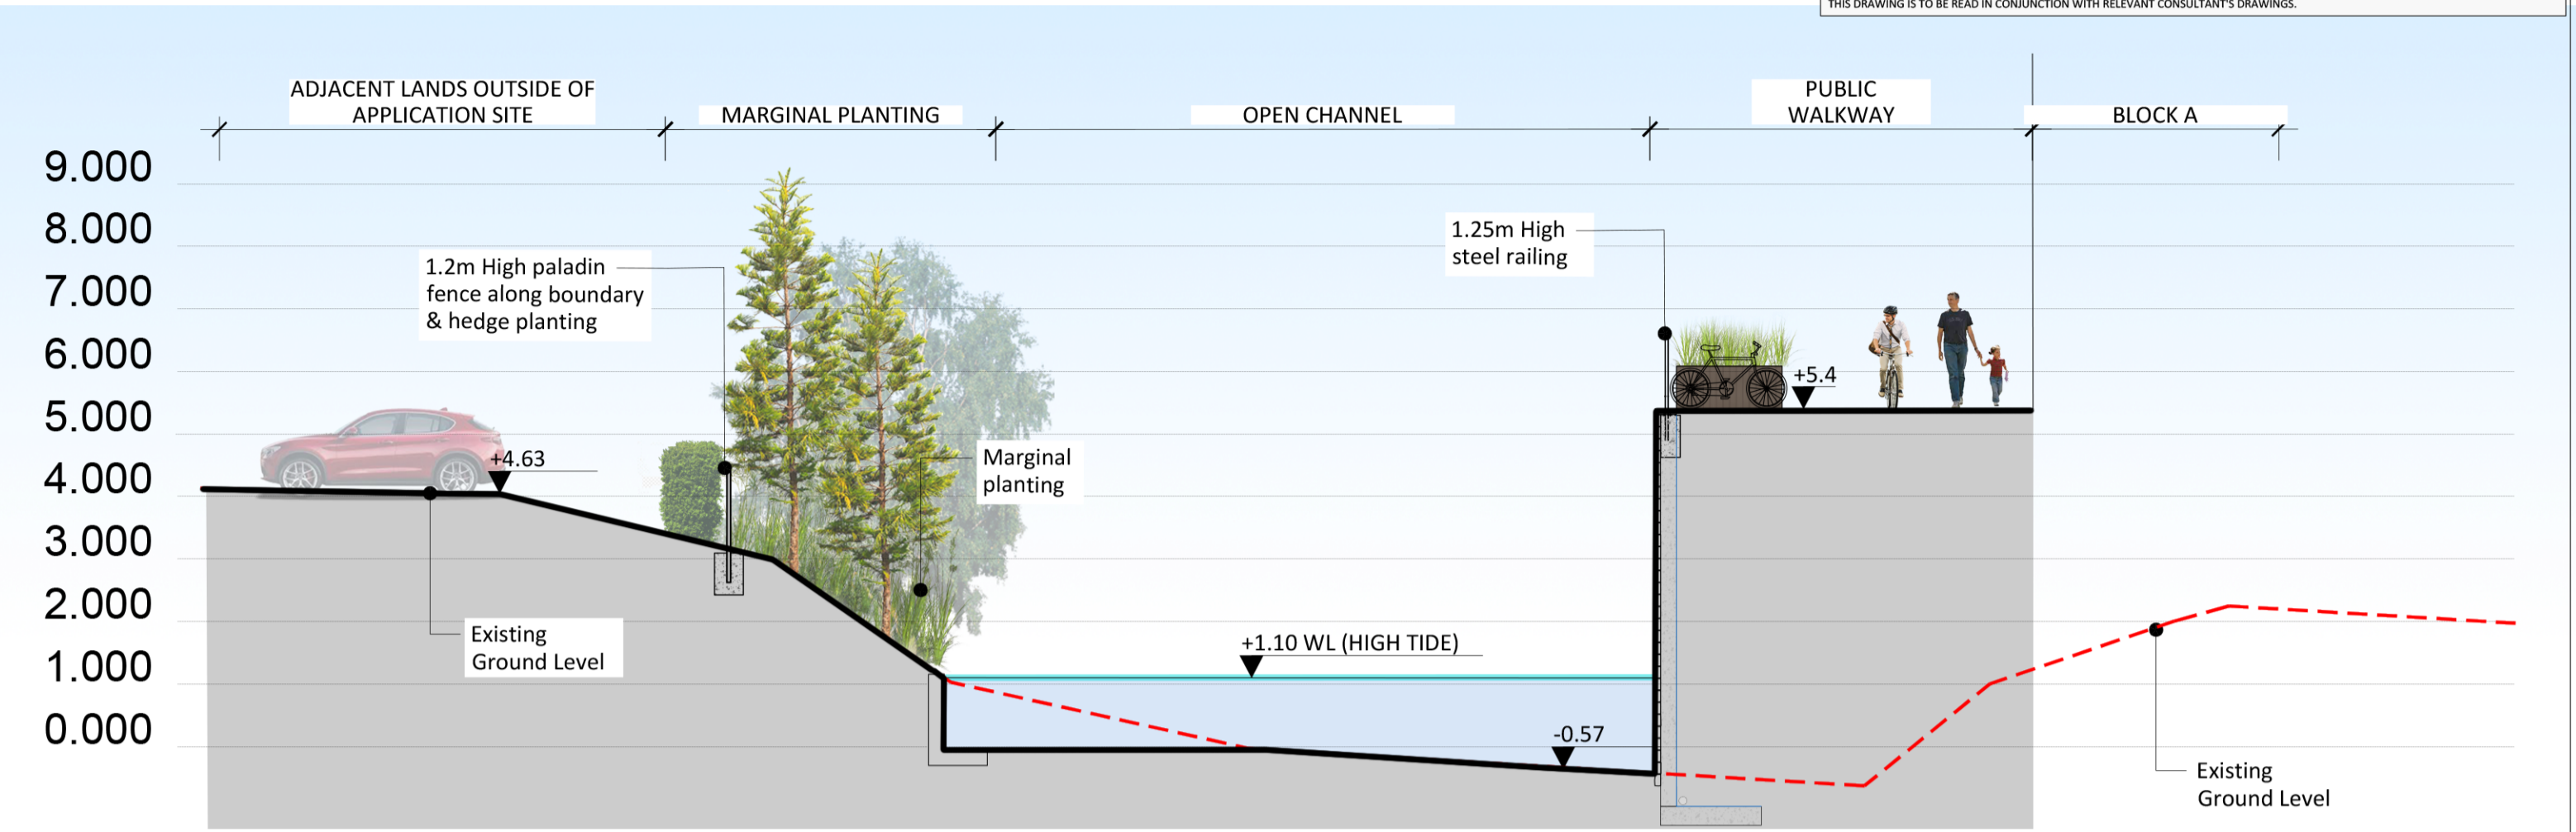


**04** OPEN CHANNEL SECTION 4  
 Typical Cross Section 1:100

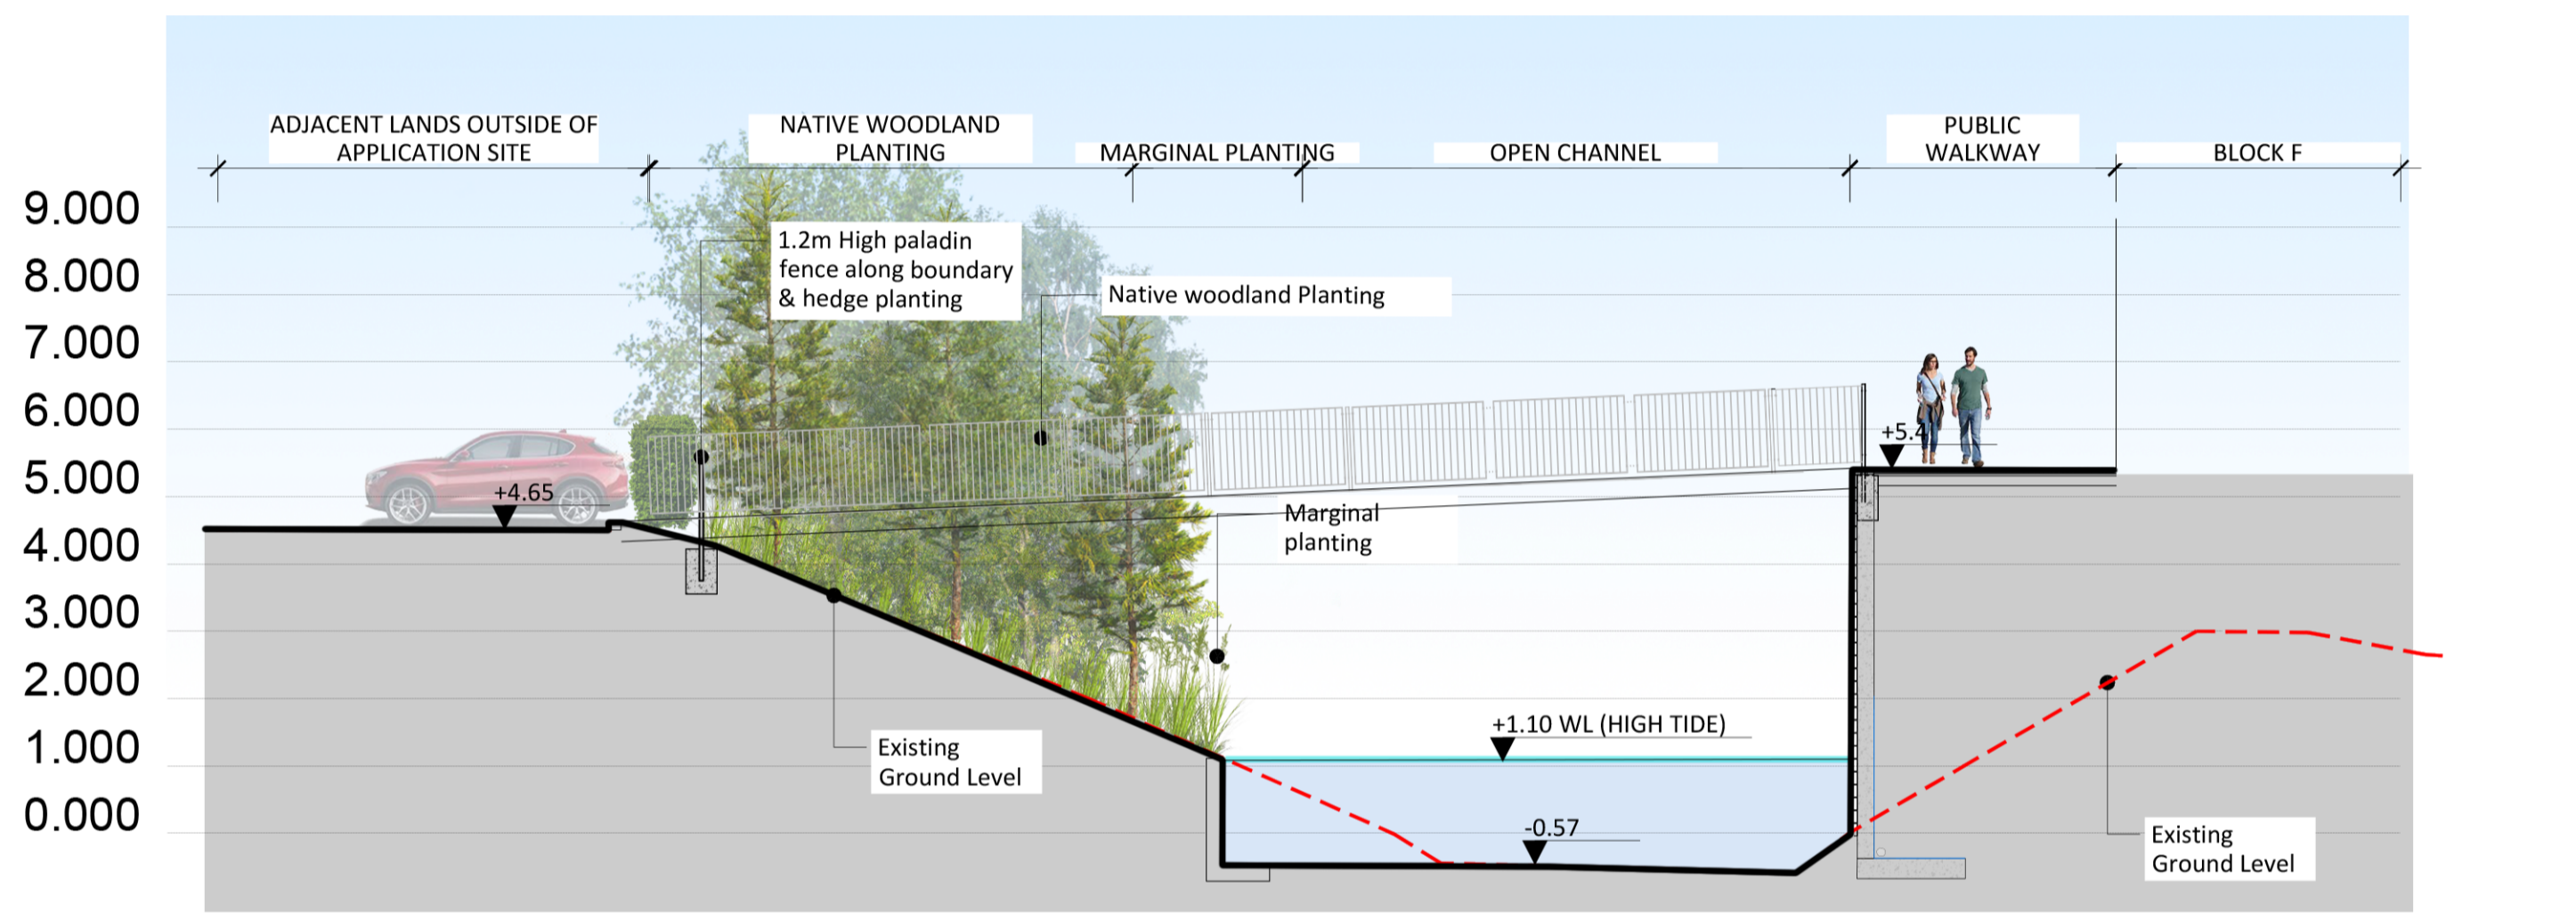


**02** OPEN CHANNEL SECTION 2  
 Typical Cross Section 1:100

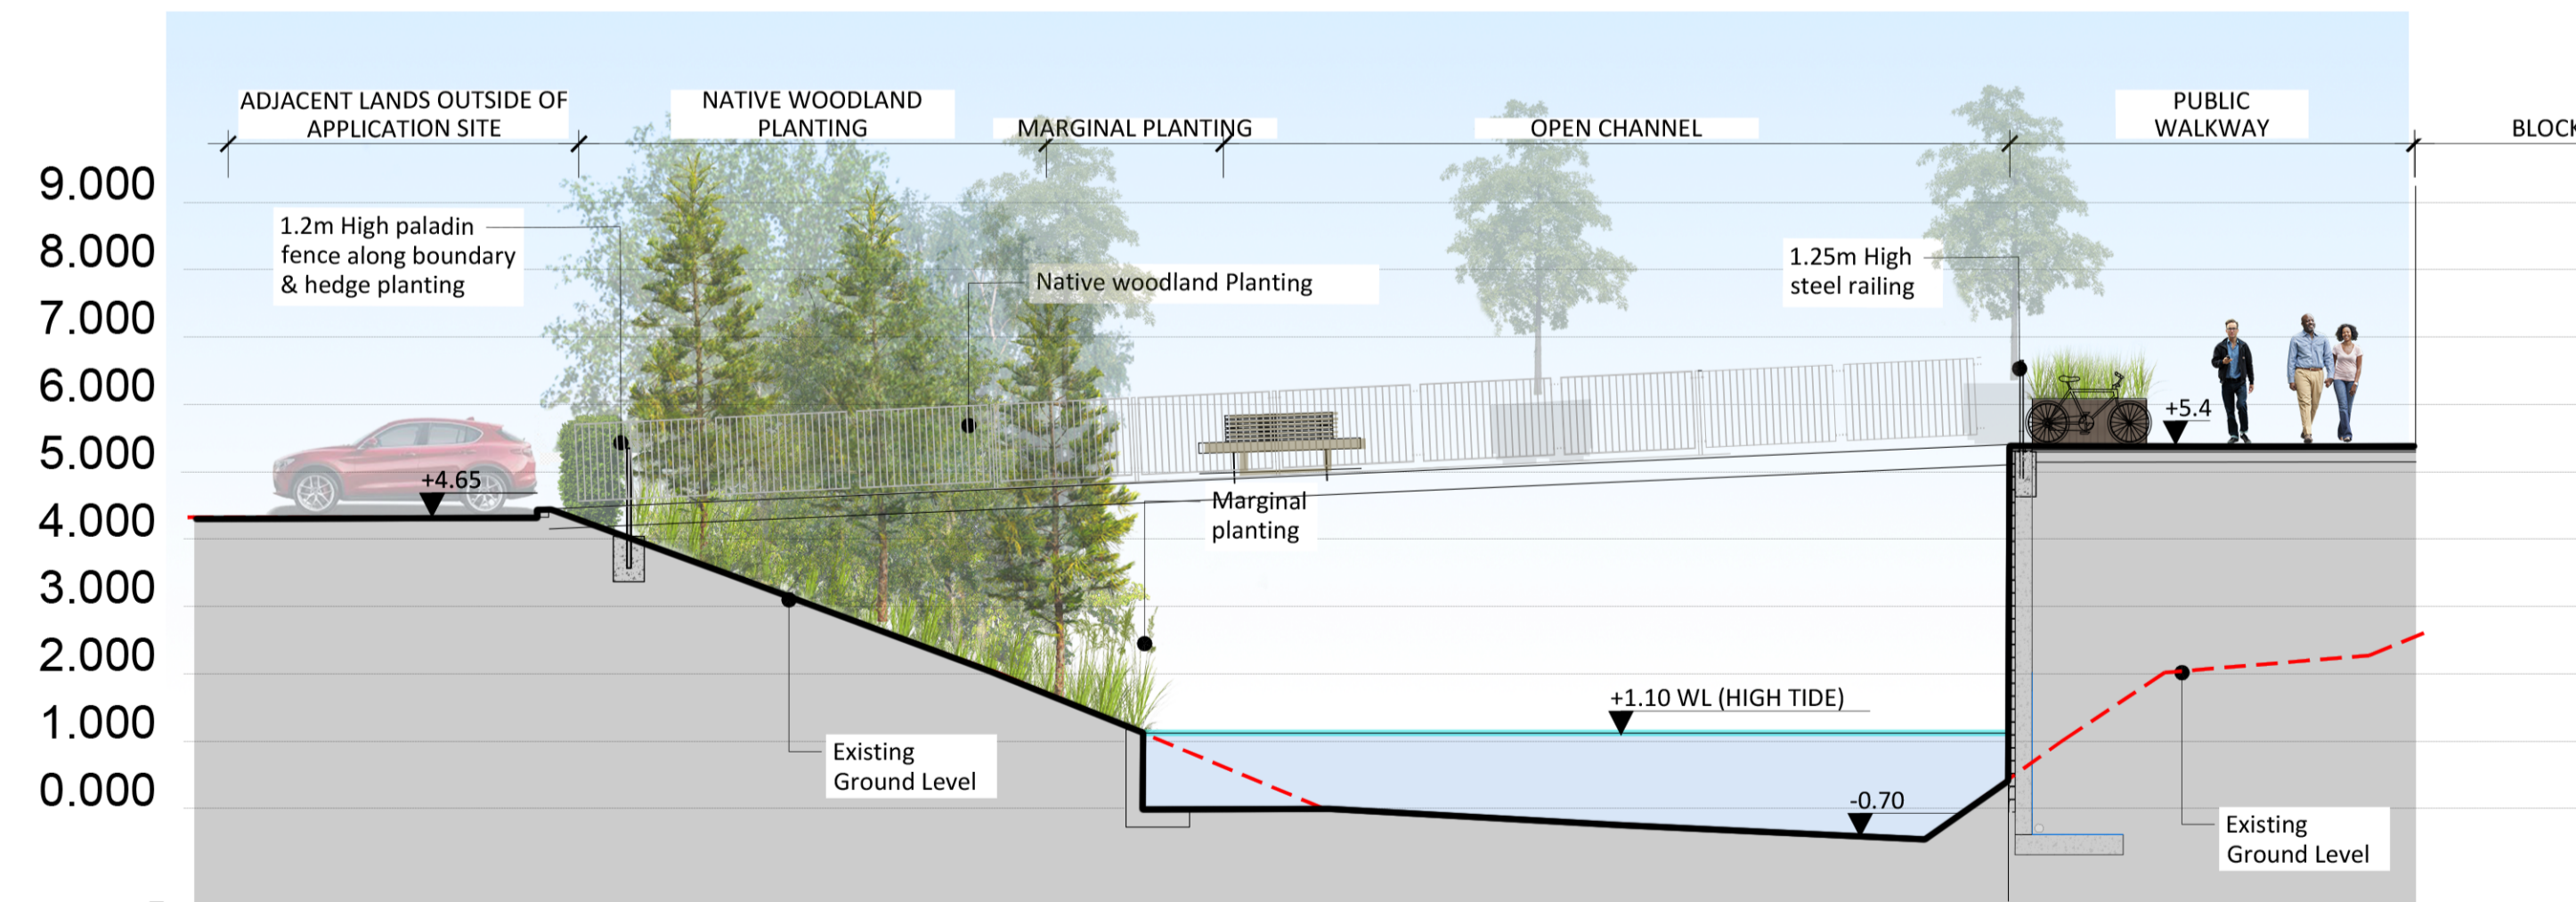

**03** OPEN CHANNEL SECTION 3  
 Typical Cross Section 1:100

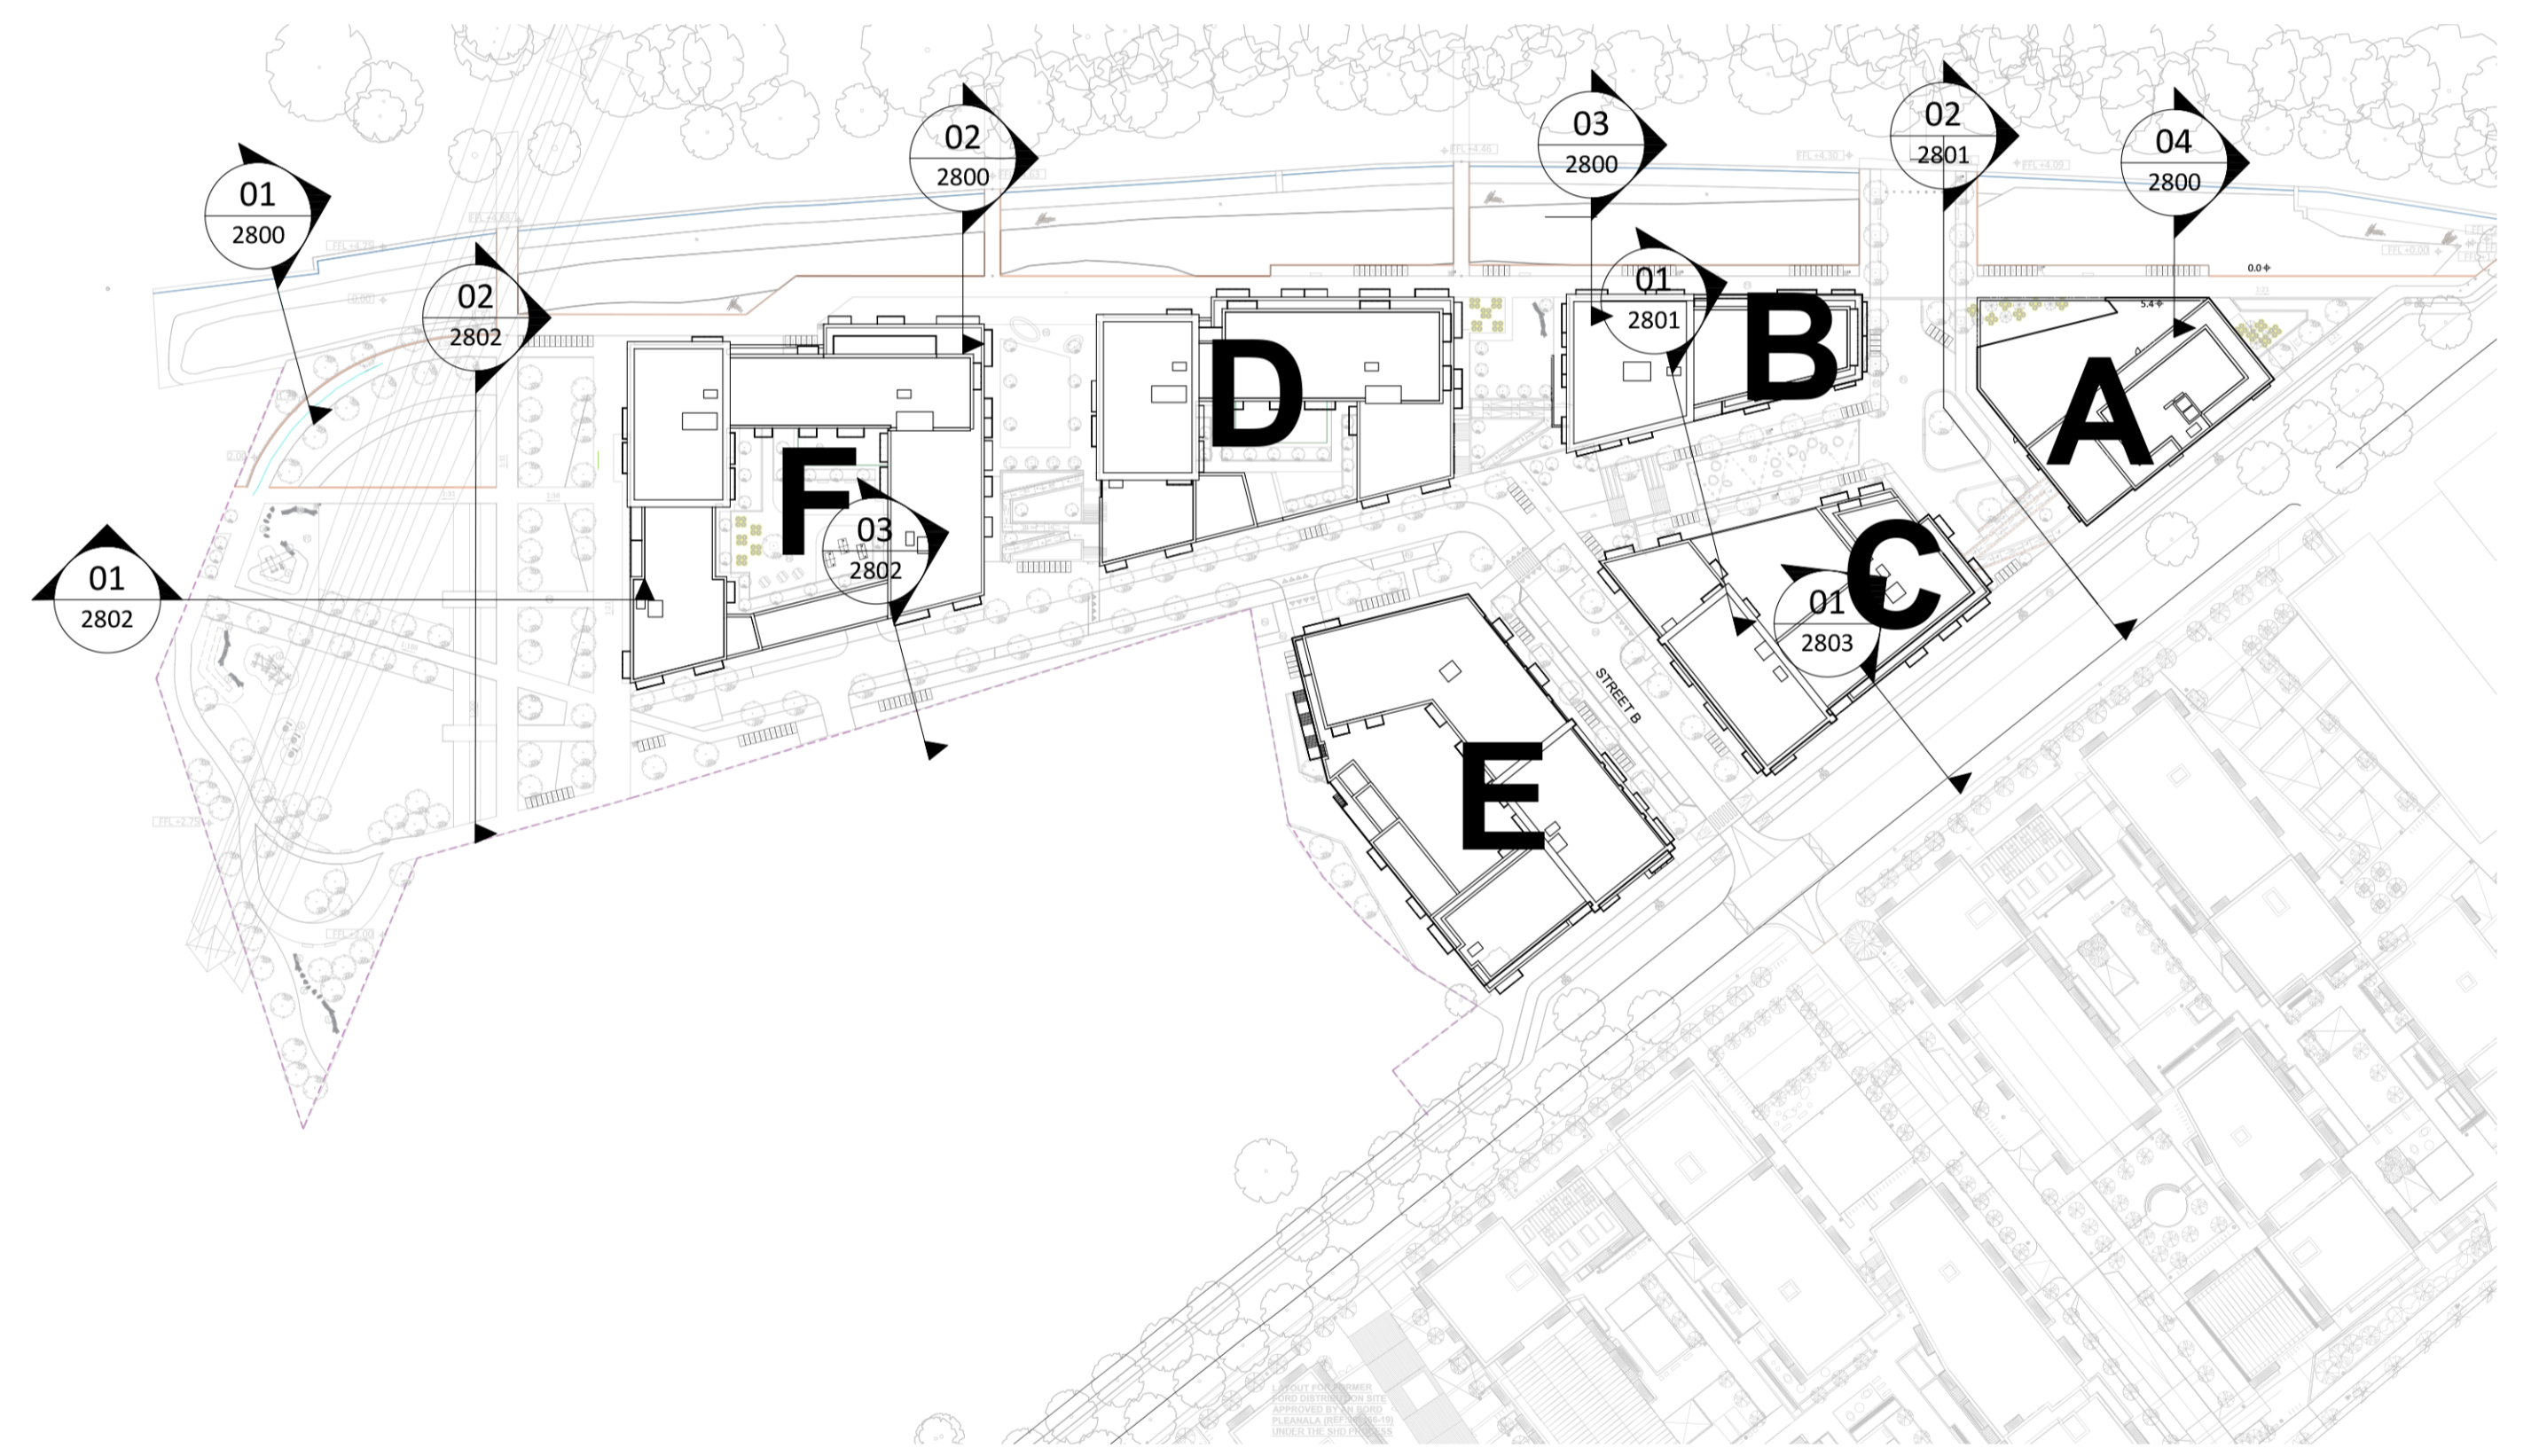

KEY PLAN 1-2500 @ A1

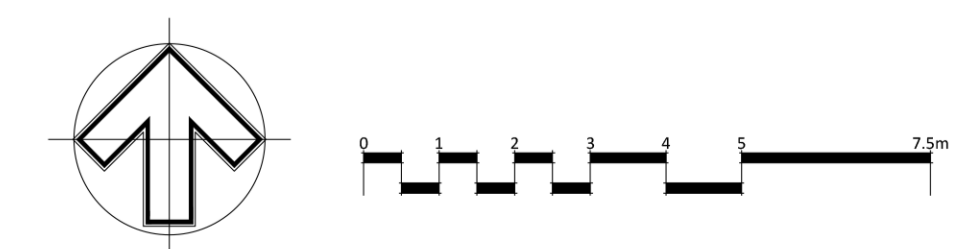

PLANNING	Revision Notes	OC / AB	17.03.22	P01
		By / Chk	Date	Rev
<b>Status: PLANNING</b>				
 <b>Park Hood</b> Chartered Landscape Architects				
Hawarden House, 163 Upper Newtownards Road, Belfast, BT4 3HZ T: +44 (0) 28 9029 8020 E: info@parkhood.com <a href="http://parkhood.com">parkhood.com</a>				
<b>Client:</b> Tiznow Property Company Limited (Comer Group Ireland)				
<b>Project:</b> City Park Development at the Former Tedcastles Site, Centre Park Road, Cork City				
<b>Title:</b> Landscape Sections Sheet 1 of 4				
<b>Job No:</b> 7248	<b>Scale@A1</b> 1:100	<b>Date:</b> March 2022		
<b>Drawing Number</b>				<b>Revision</b>
7248-L-2800				P01