



Copyright. All Rights Reserved.  
 This work is copyright and cannot be re-produced or copied in any form or by any means (graphic, electronic or mechanical including photocopying) without the written permission of the originator. Any format, express or implied, to use this document for any purpose whatsoever is restricted to the terms of the agreement or implied agreement between the originator and the instructing party.  
 Unless otherwise stated all dimensions are in millimeters. Where dimensions are not given, drawings must not be scaled and the matter must be referred to the Landscape Architect. If the drawing includes conflicting details/dimensions the matter must be referred to the Landscape Architect. All dimensions must be checked on site. The Landscape Architect must be informed, by the Contractor, of any discrepancies before work proceeds.  
 THIS DRAWING IS TO BE READ IN CONJUNCTION WITH RELEVANT CONSULTANT'S DRAWINGS.

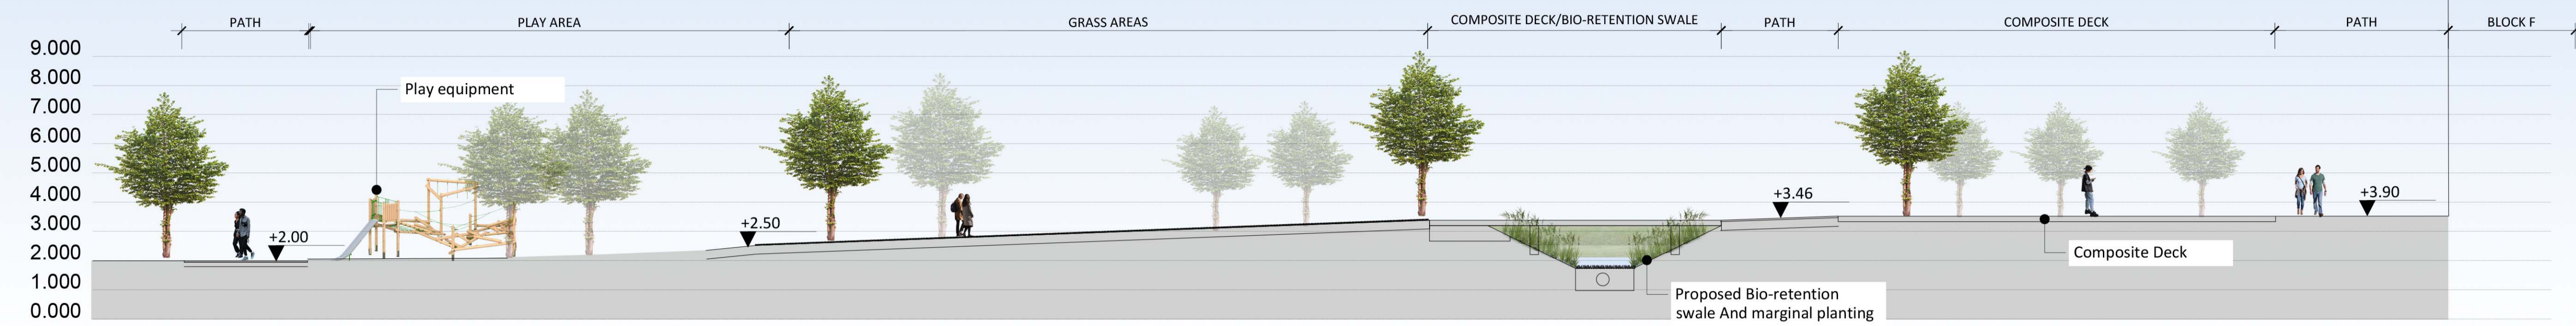


**01** PARKLAND  
TYPICAL CROSS SECTION

Scale 1:125

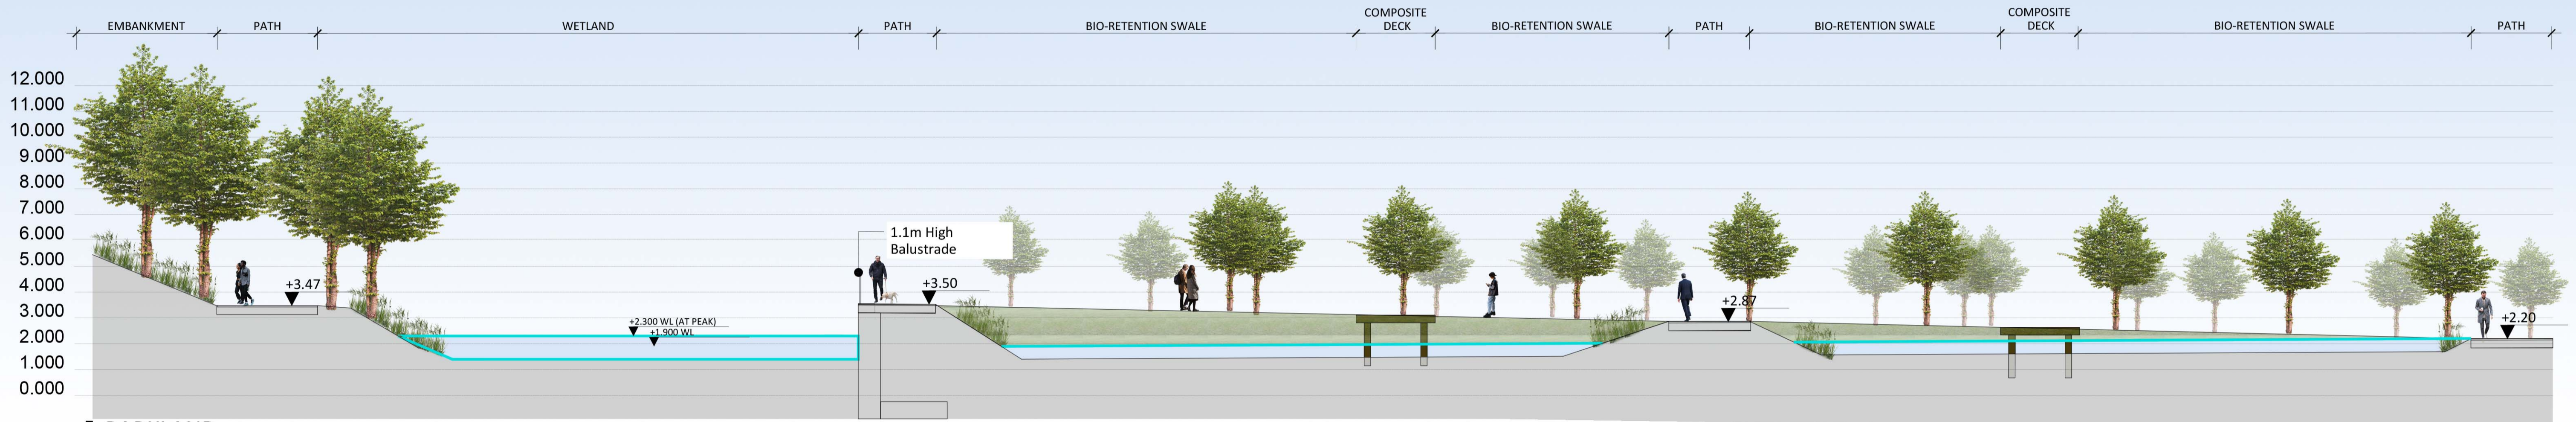


**02** PARKLAND  
TYPICAL CROSS SECTION

Scale 1:125

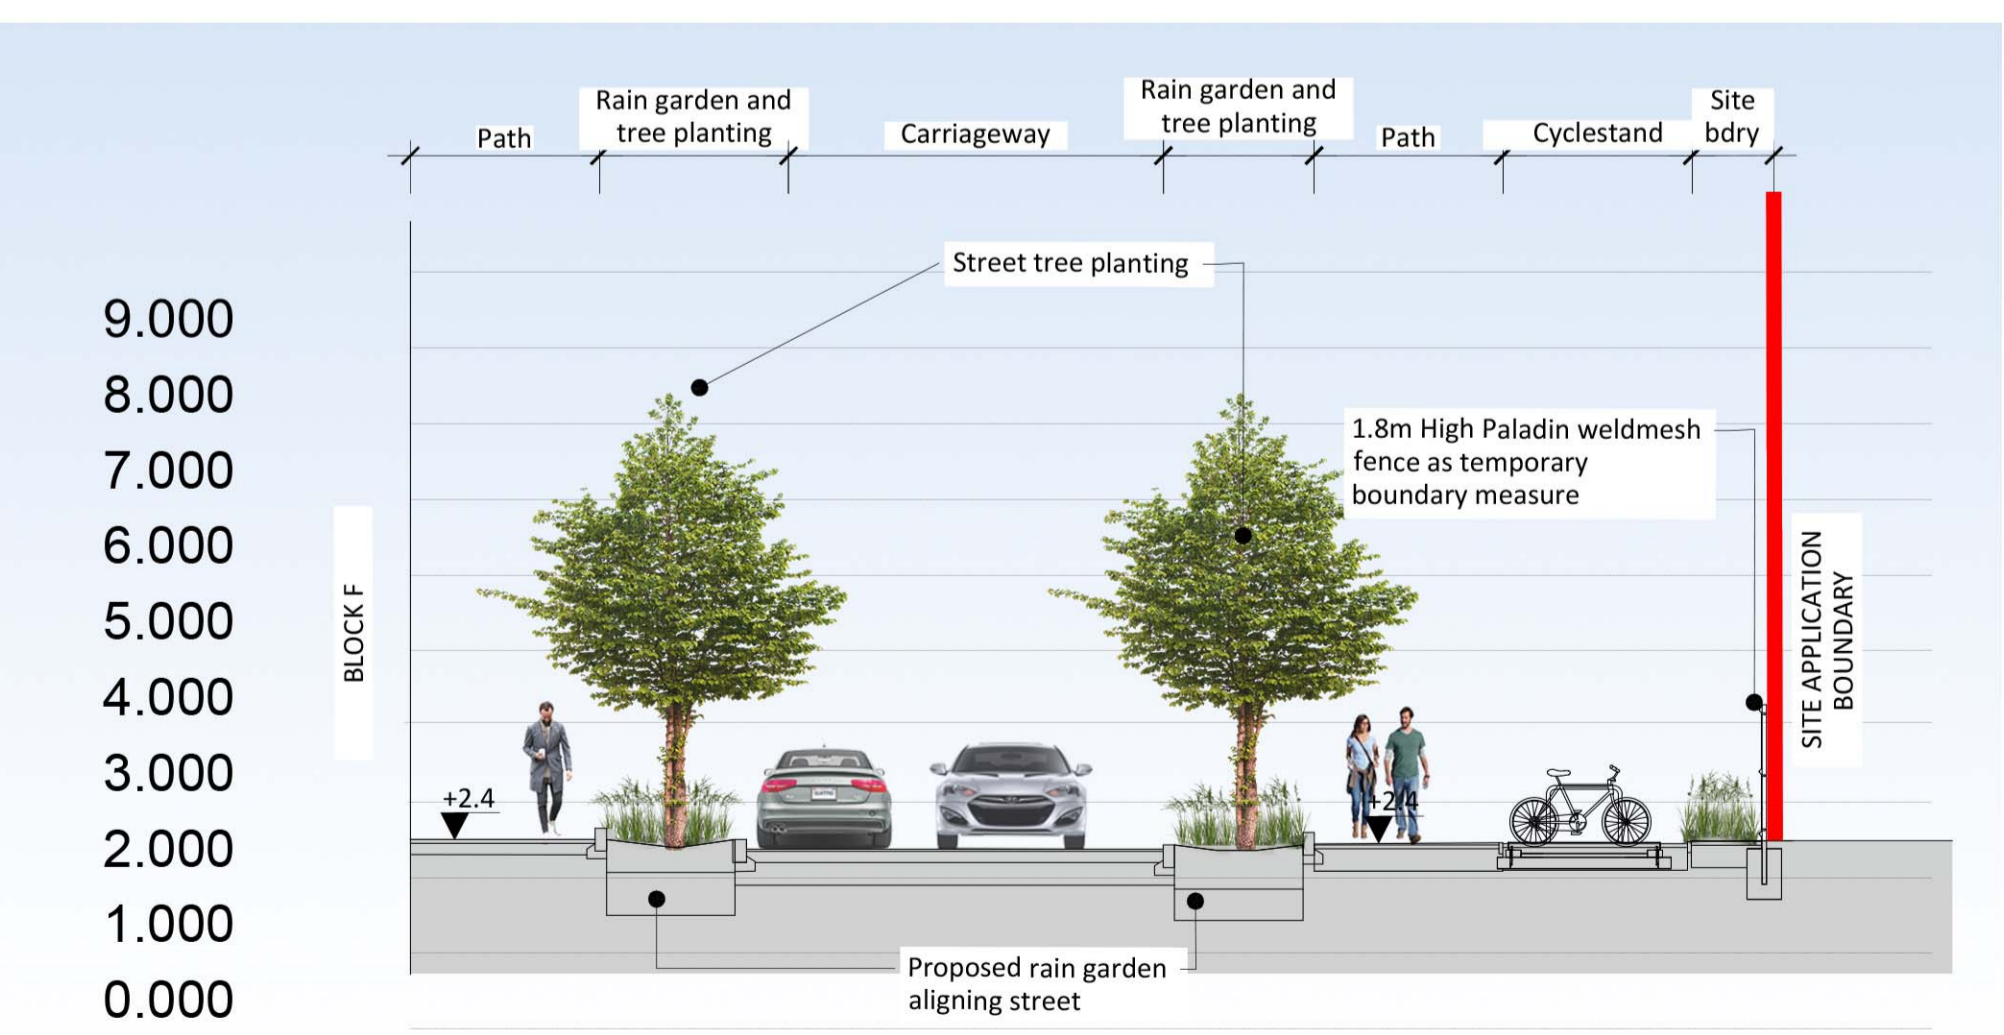


**03** INTERNAL ROAD/RAIN GARDEN INTERFACE  
Typical Cross Section

1:100

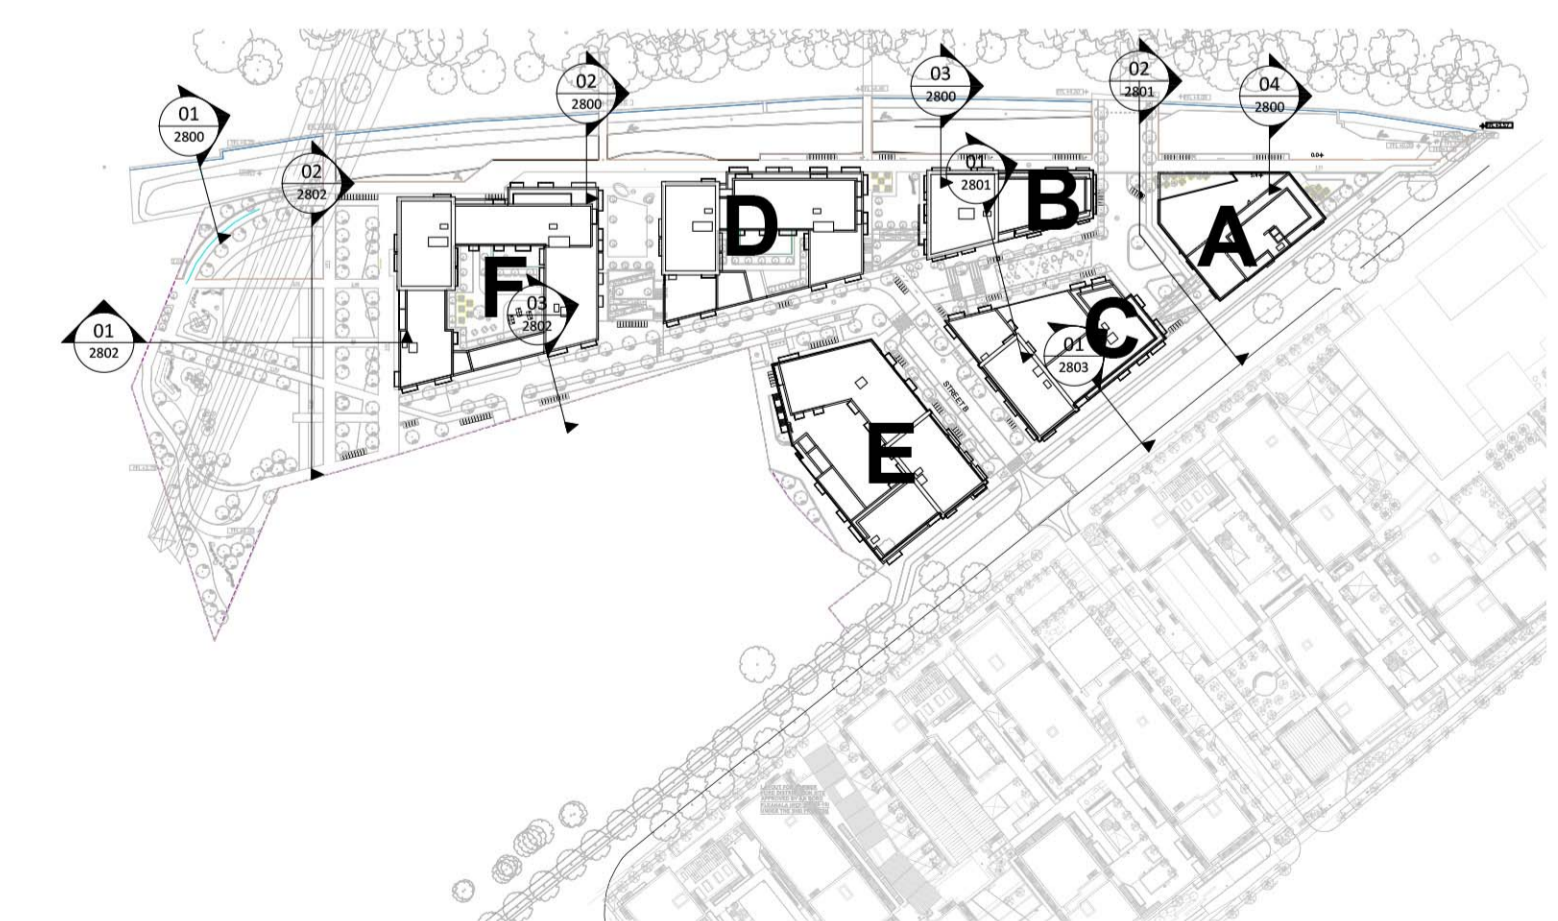

KEY PLAN 1:1250

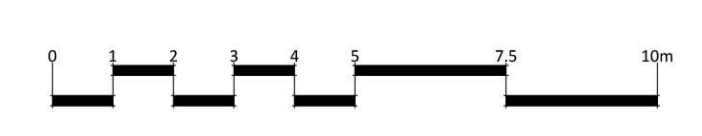

PLANNING	Revision Notes	OC / AB	17.03.22	P01
		By / Chk	Date	Rev
Status: PLANNING				
 <b>Park Hood</b> Chartered Landscape Architects				
Hawarden House, 163 Upper Newtownards Road, Belfast, BT4 3HZ T: +44 (0) 28 9029 8020 E: info@parkhood.com parkhood.com				
Client: Tiznow Property Company Limited (Corner Group Ireland)				
Project: City Park Development at the Former Tedcastles Site, Centre Park Road, Cork City				
Title: Landscape Sections Sheet 3 of 4				
Job No: 7248	Scale@A1 VARIES	Date: March 2022		
Drawing Number				
7248-L-2802				Revision P01