



Copyright All Rights Reserved.
 This work is copyright and cannot be re-produced or copied in any form or by any means (graphic, electronic or mechanical including photocopying) without the written permission of the originator. Any license, express or implied, to use this document for any purpose whatsoever is restricted to the terms of the agreement or implied agreement between the originator and the instructing party.
 Unless otherwise stated all dimensions are in millimeters. Where dimensions are not given, drawings must not be scaled and the matter must be referred to the Landscape Architect. If the drawing includes conflicting details/dimensions the matter must be referred to the Landscape Architect. All dimensions must be checked on site. The Landscape Architect must be informed by the Contractor, of any discrepancies before work proceeds.
 THIS DRAWING IS TO BE READ IN CONJUNCTION WITH RELEVANT CONSULTANT'S DRAWINGS.

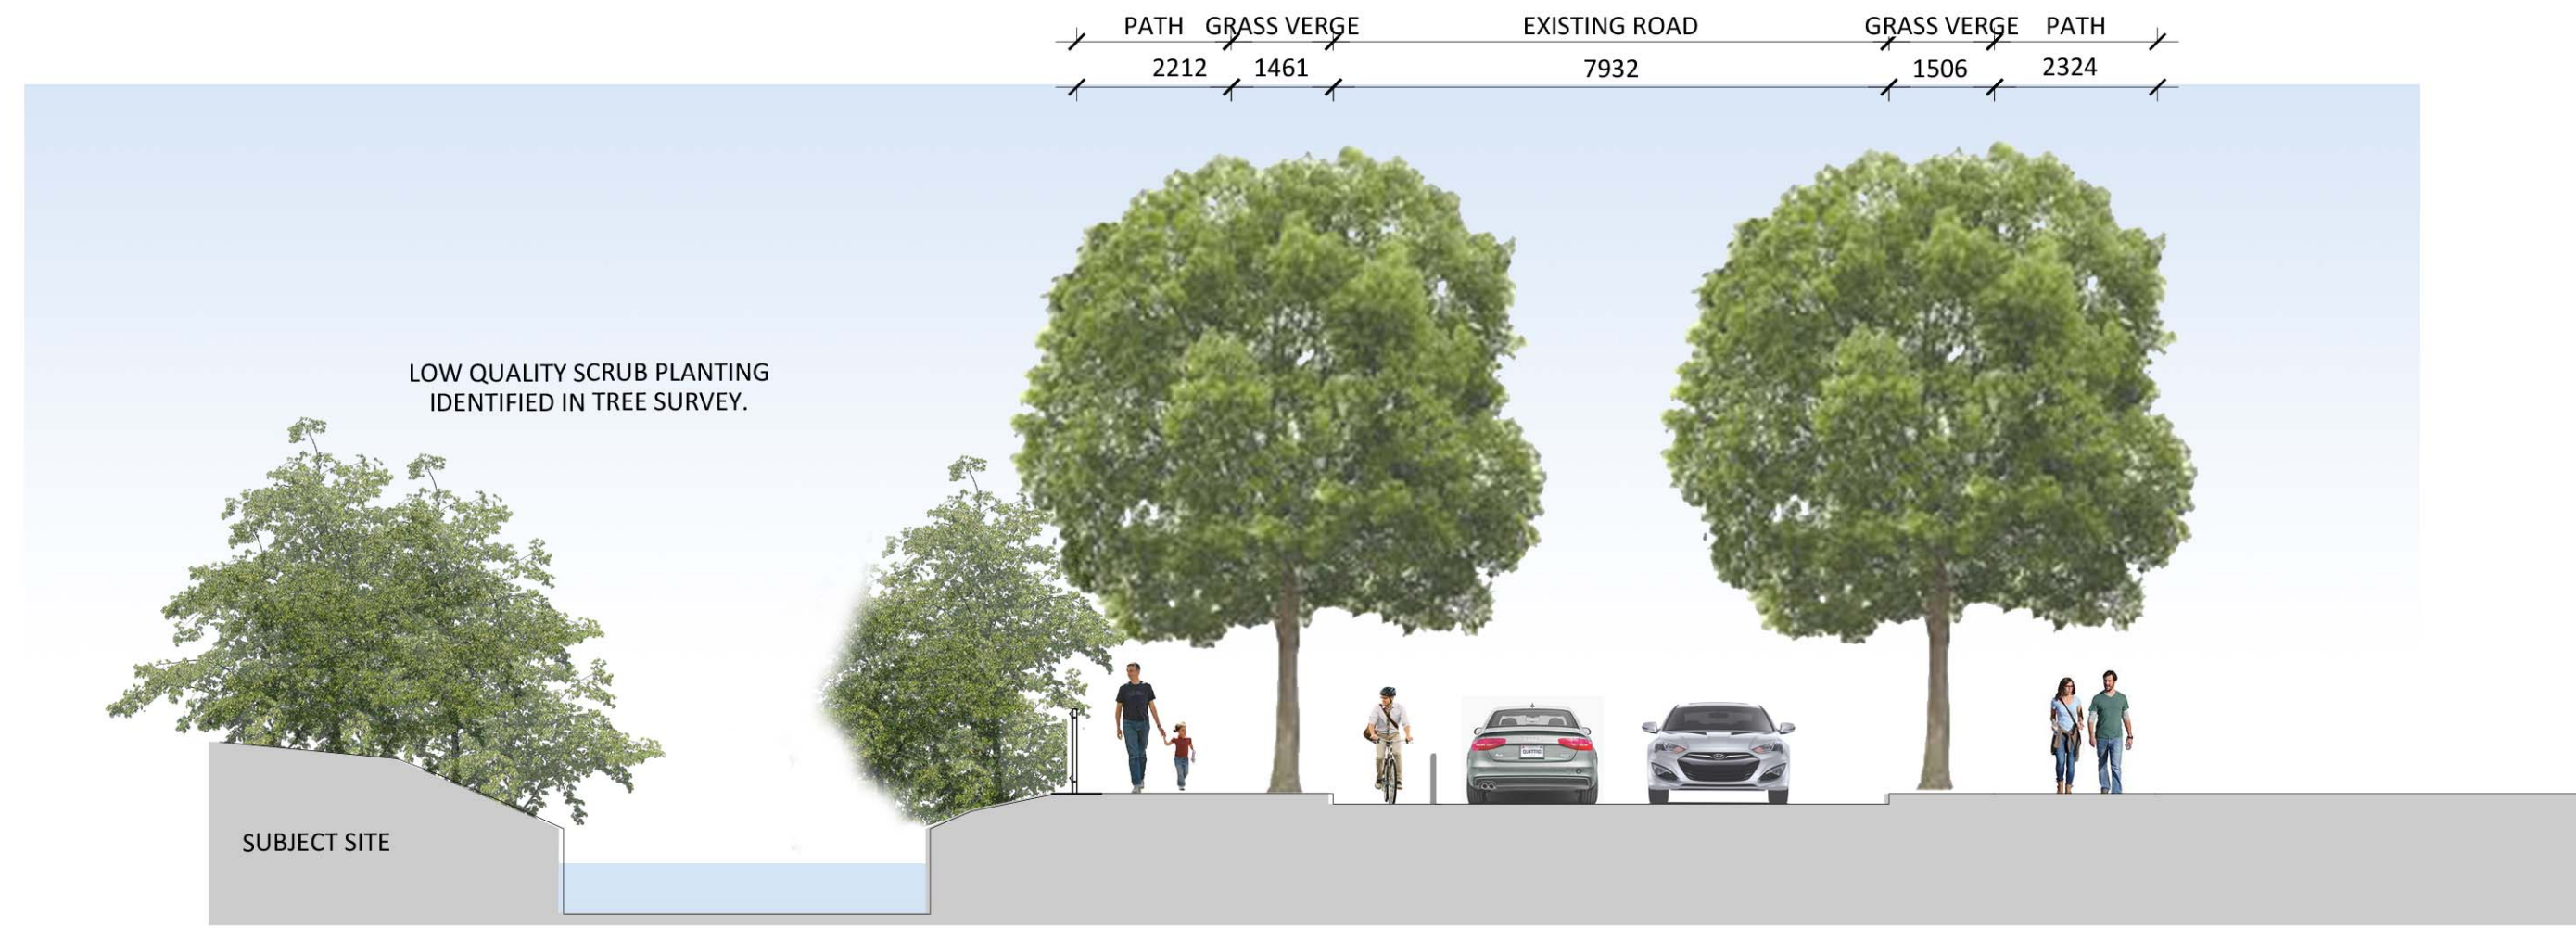


01 Existing Centre Park Road
 Section Scale 1:50

FORD SITE

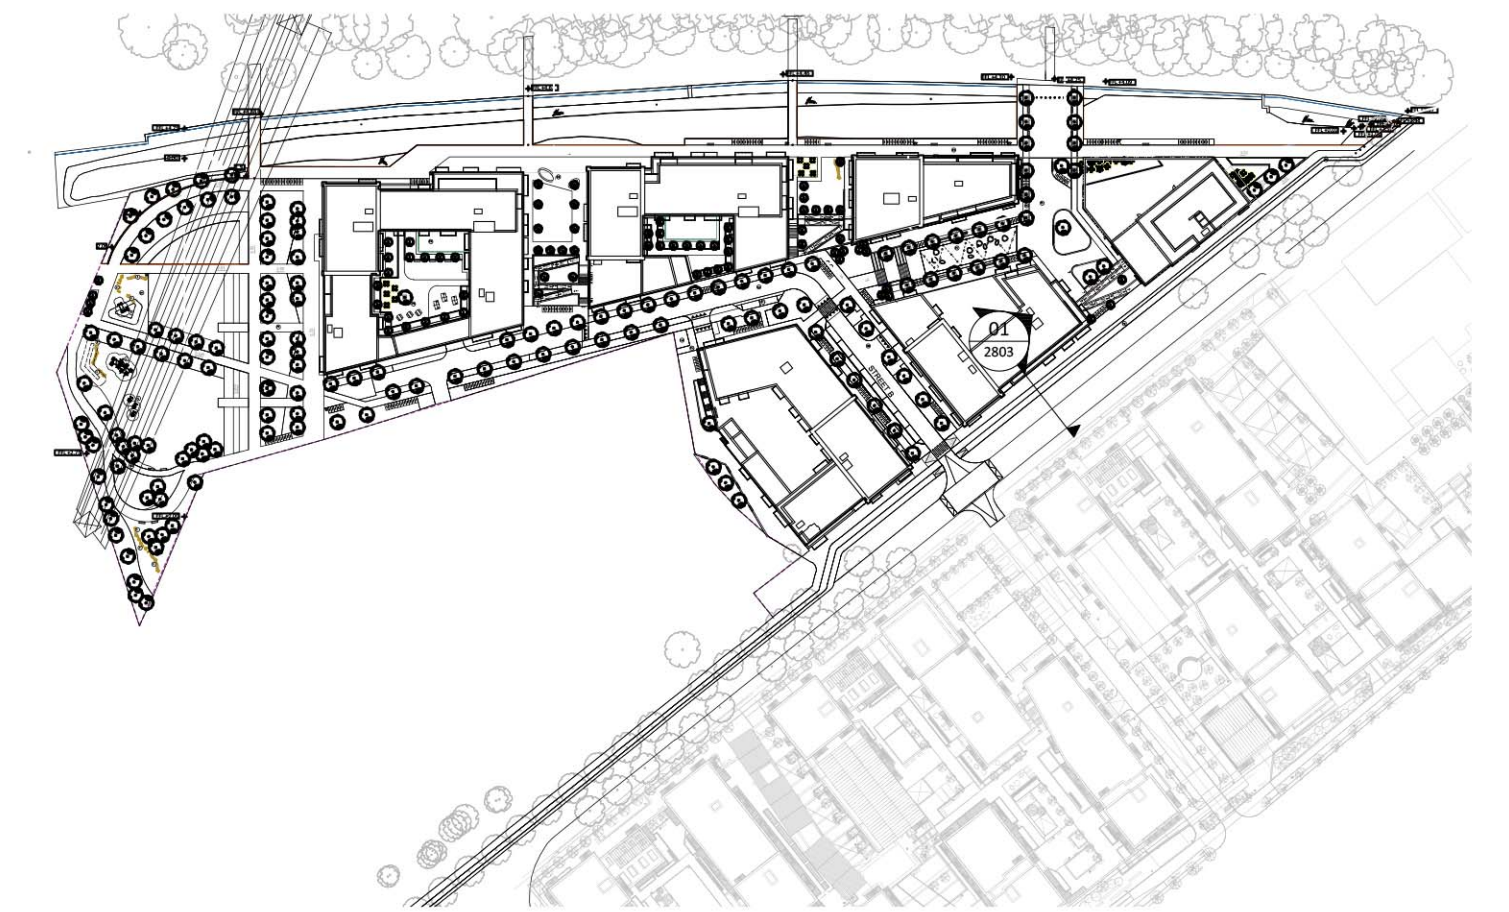


KEY PLAN 1:1250

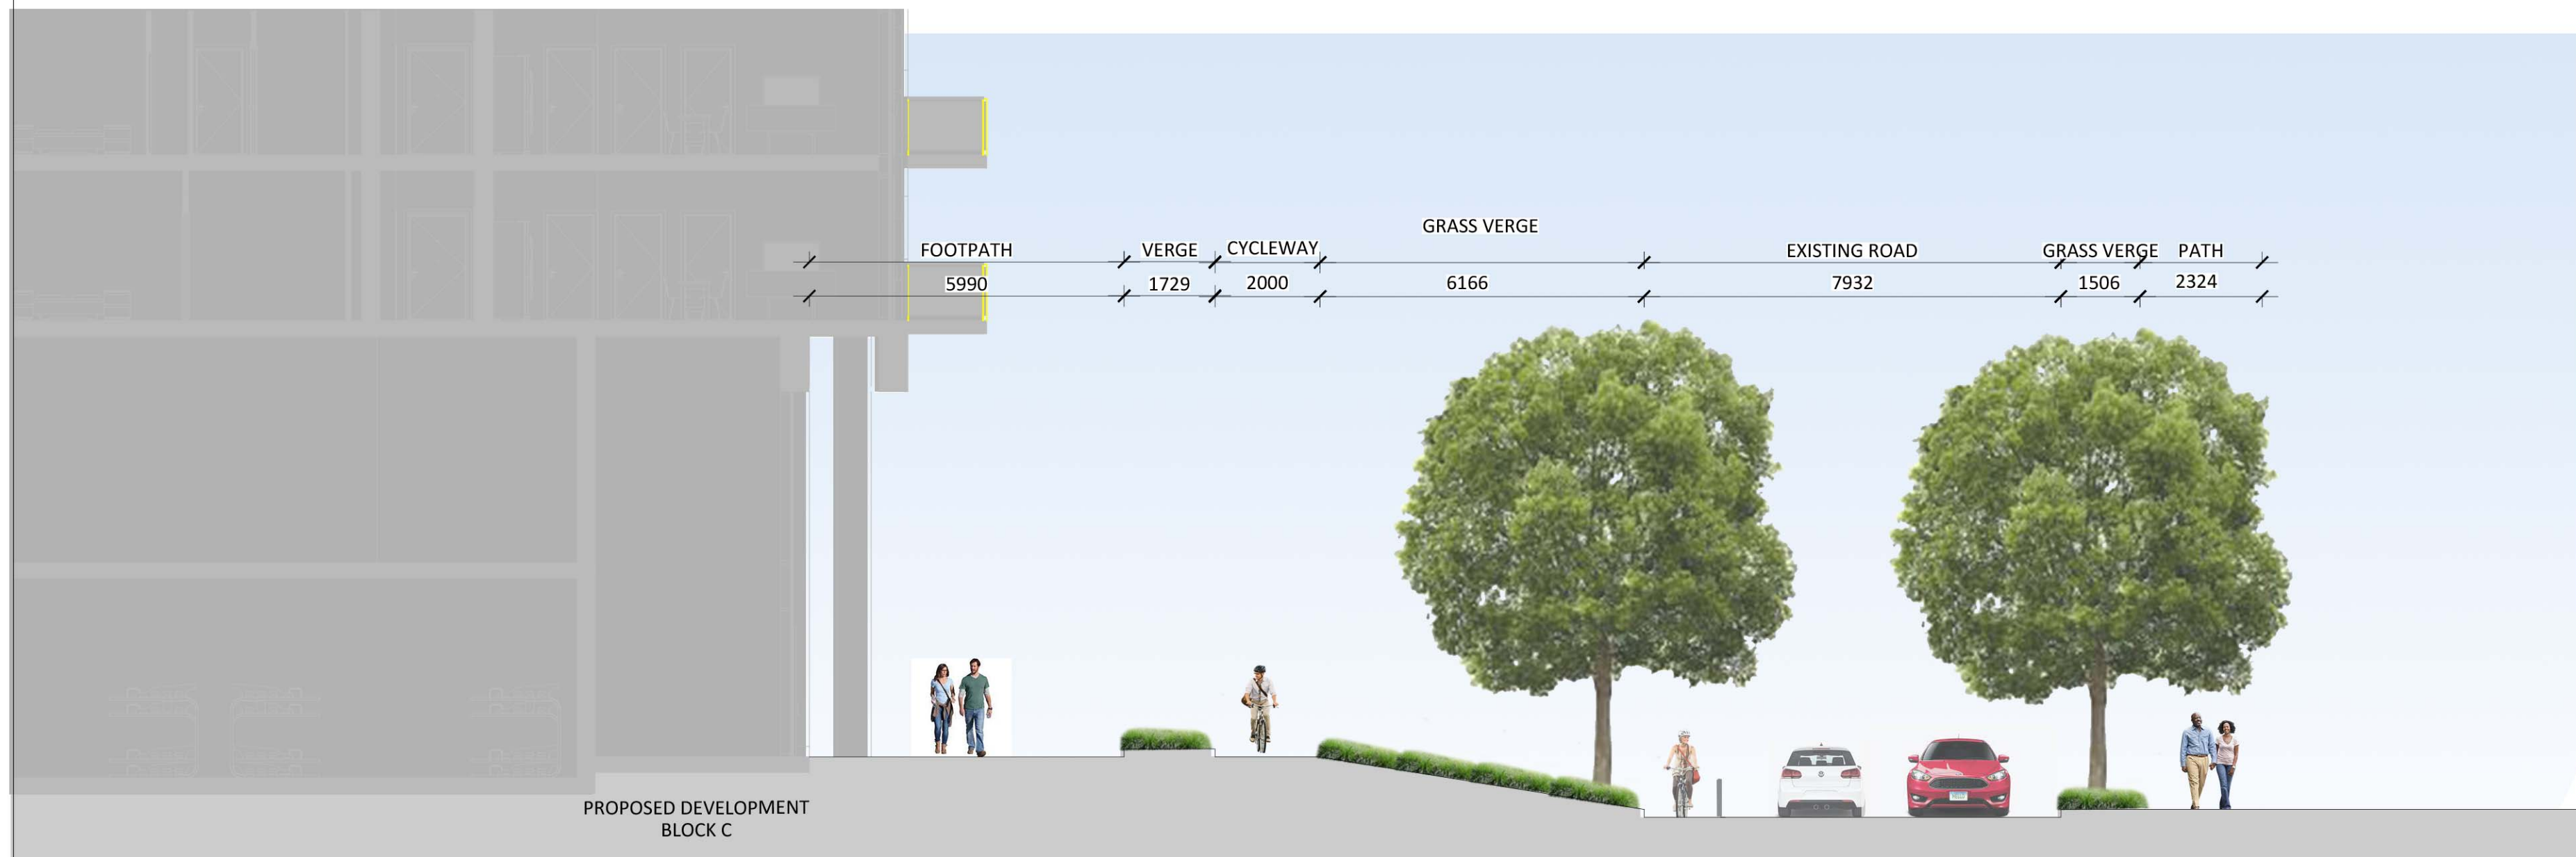

02 Proposed development with existing Centre Park Road
 Section Scale 1:50

PERMITTED FORD SITE

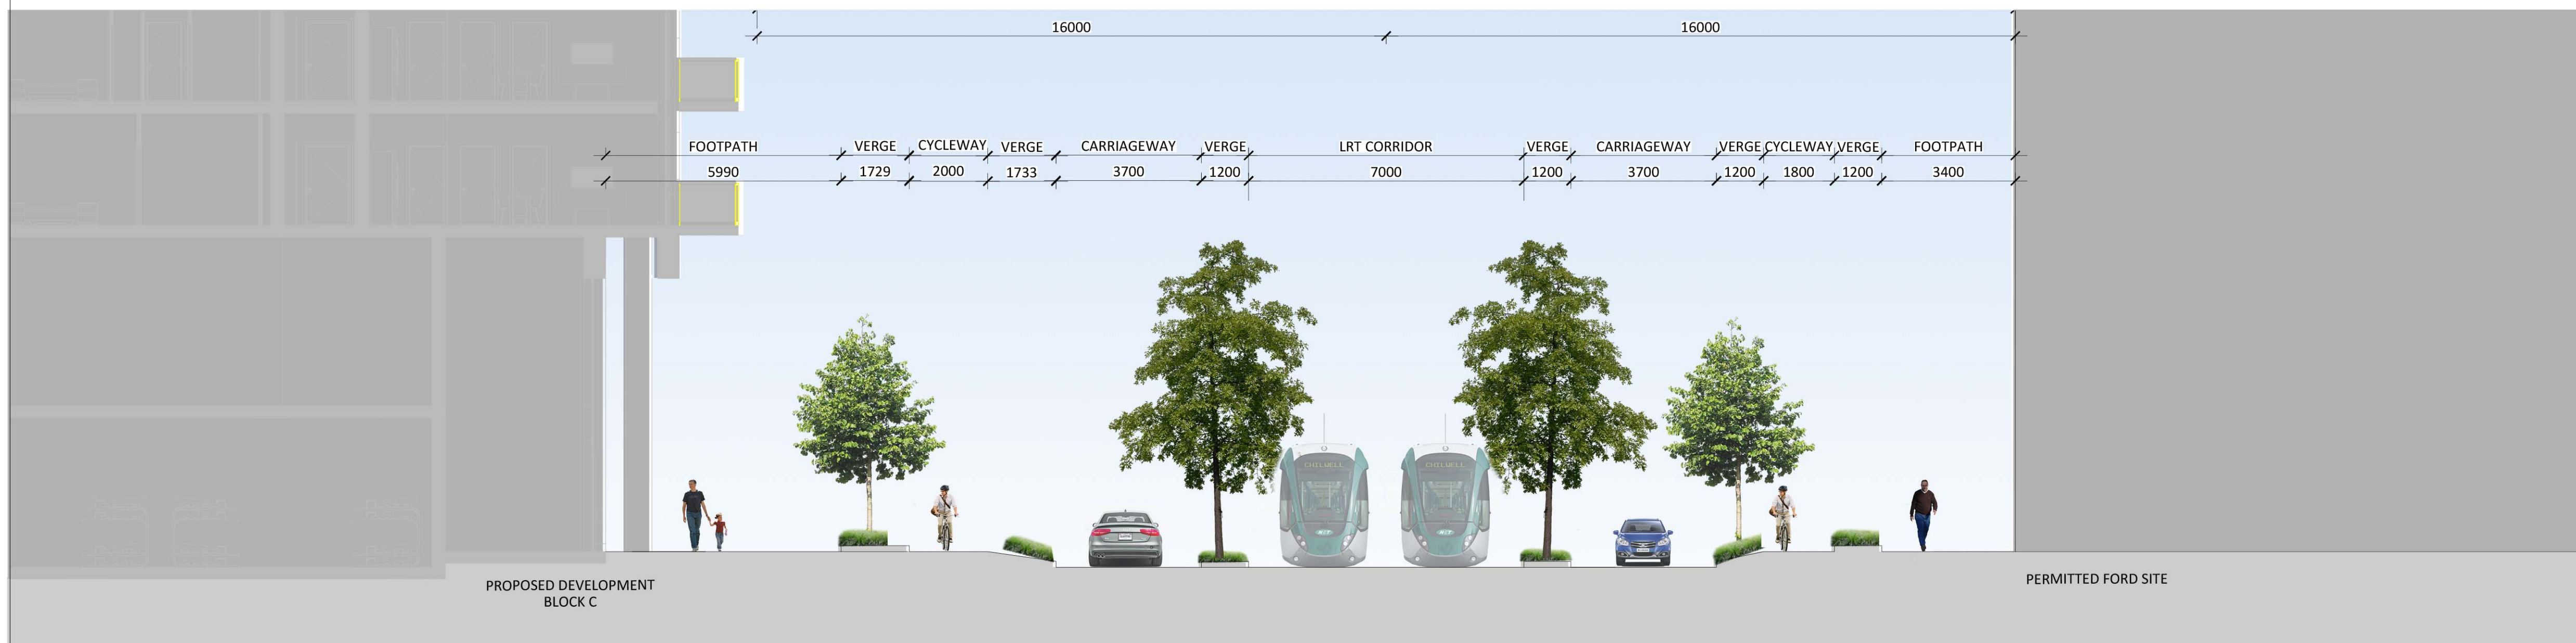

03 Inferred ABTA Proposed Centre Park Road Levels and new infrastructure
 Section Scale 1:50

PERMITTED FORD SITE

PLANNING	Revision Notes	OC / AB	17/03/22	P01
By / Chk	Date	Rev		

Status: PLANNING



Hawarden House, 163 Upper Newtownards Road, Belfast, BT4 3HZ
 T: +44 (0) 28 9029 8020 E: info@parkhood.com parkhood.com

Client: Tiznow Property Company Limited
 (Comer Group Ireland)

Project: City Park Development
 at the Former Tedcastles Site, Centre Park Road, Cork City

Title: Landscape Sections
 Sheet 4 of 4

Job No: 7248 Scale@A1 1:100 Date: March 2022

Drawing Number
 7248-L-2803

Revision
 P01