


DESIGN INTENT DRAWING

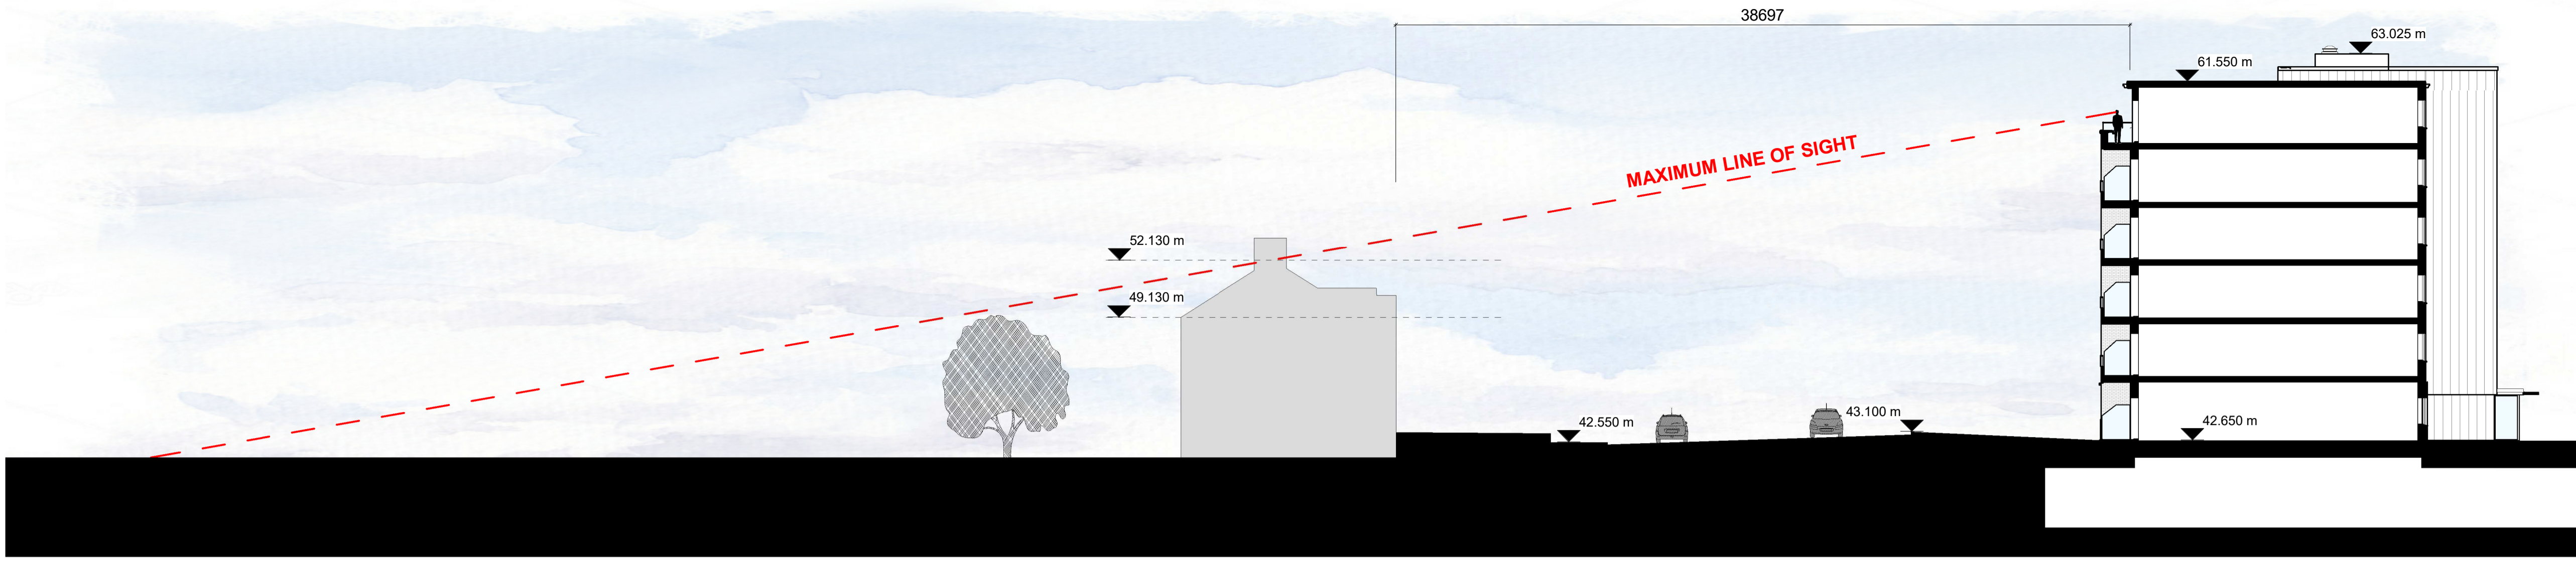

1 Cross Section AA


1 : 200

ADJOINING REAR GARDEN

ADJOINING PROPERTY

SWORDS ROAD

PROPOSED BLOCK B


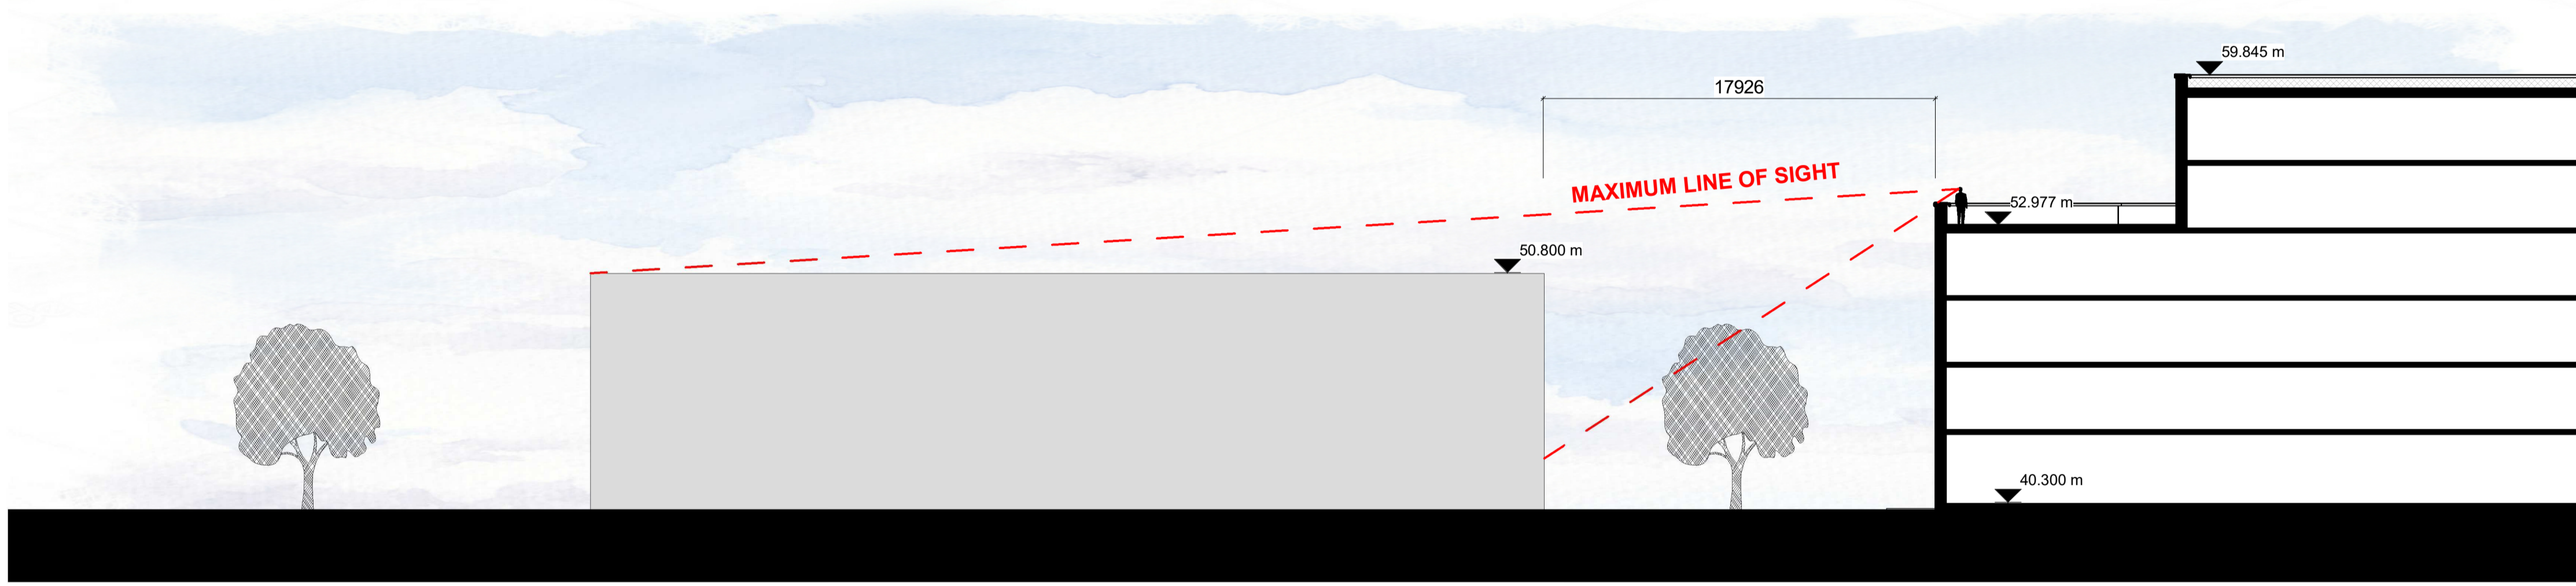


2 Cross Section BB

1 : 200

ADJOINING PROPERTY

PROPOSED BLOCK G

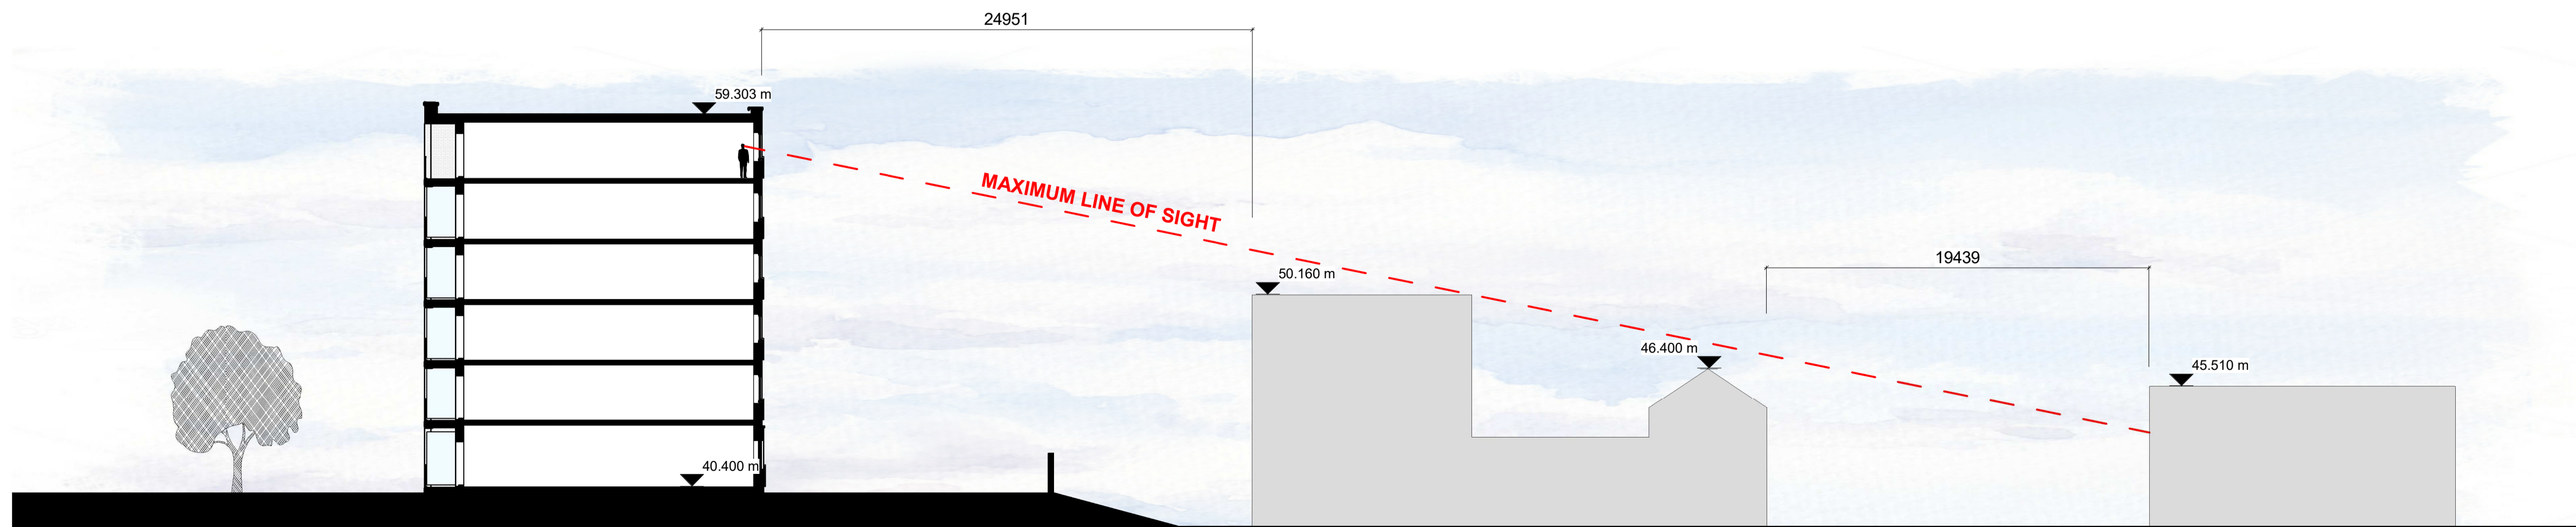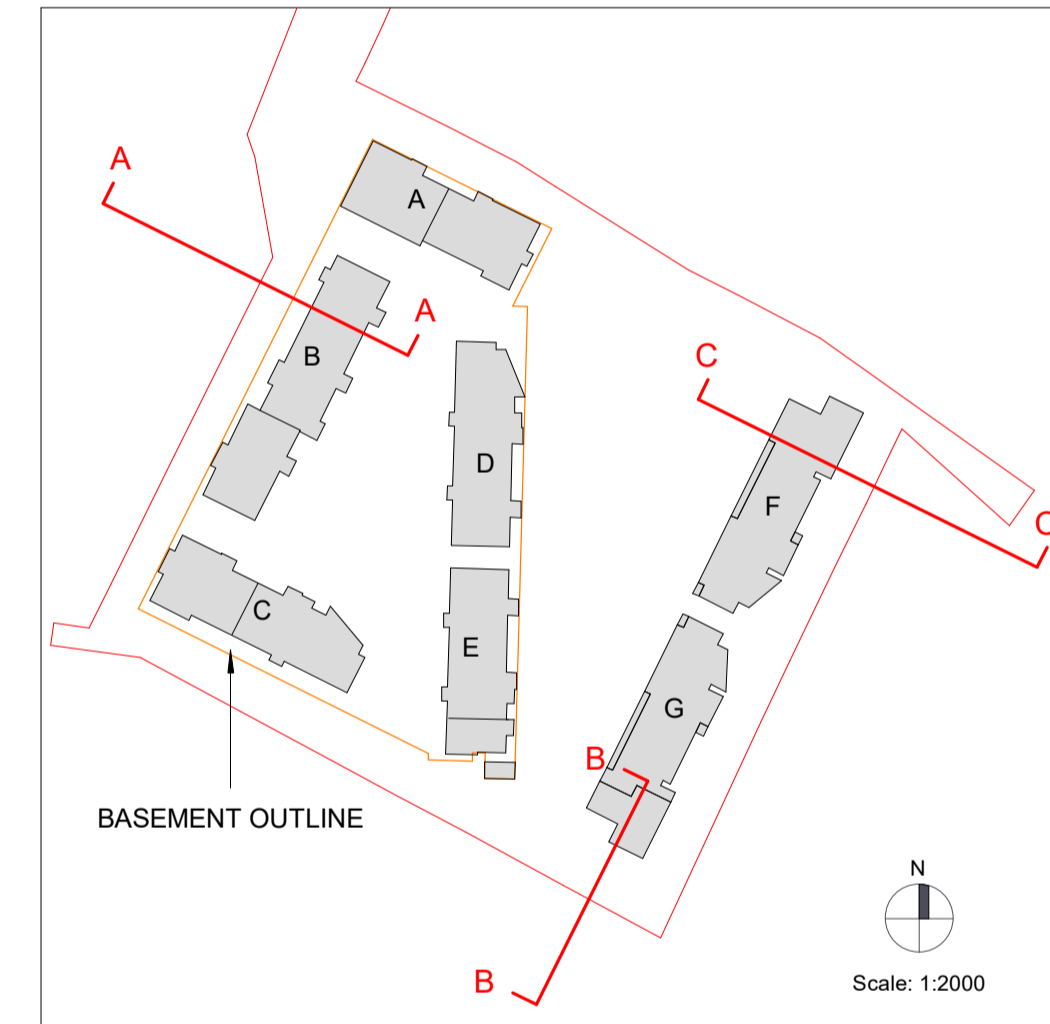

3 Cross Section CC

1 : 200

PROPOSED BLOCK F

ADJOINING PROPERTY

ADJOINING PROPERTY

Rev	Date	Description	Issued By	
Project Stage				
PLANNING				
Client:				
Eastwise Construction Swords Limited				
Project:				
Hartfield Place Swords Road, Whitehall, Dublin 9 D09 C7F8				
Drawing Title:				
CROSS SECTIONS				
Drawn	Checked	Paper Size	Scale	Date
DP	CM	A1	As indicated	Mar. 2022
Project No.	Drawing No.	Classification	Revision	
HARTPL	000720			
File Name				
HARTPL-CWO-SM-ZZ-DR-A-000720				
Status:				
S2-Suitable For Information				



No.1 Sarsfield Quay, Dublin 7, D07 R9FH
t: 01 518 0170 e: admin@cwoarchitects.ie
Dublin | Cork | Galway | London | UK & Europe +
www.cwoarchitects.ie