




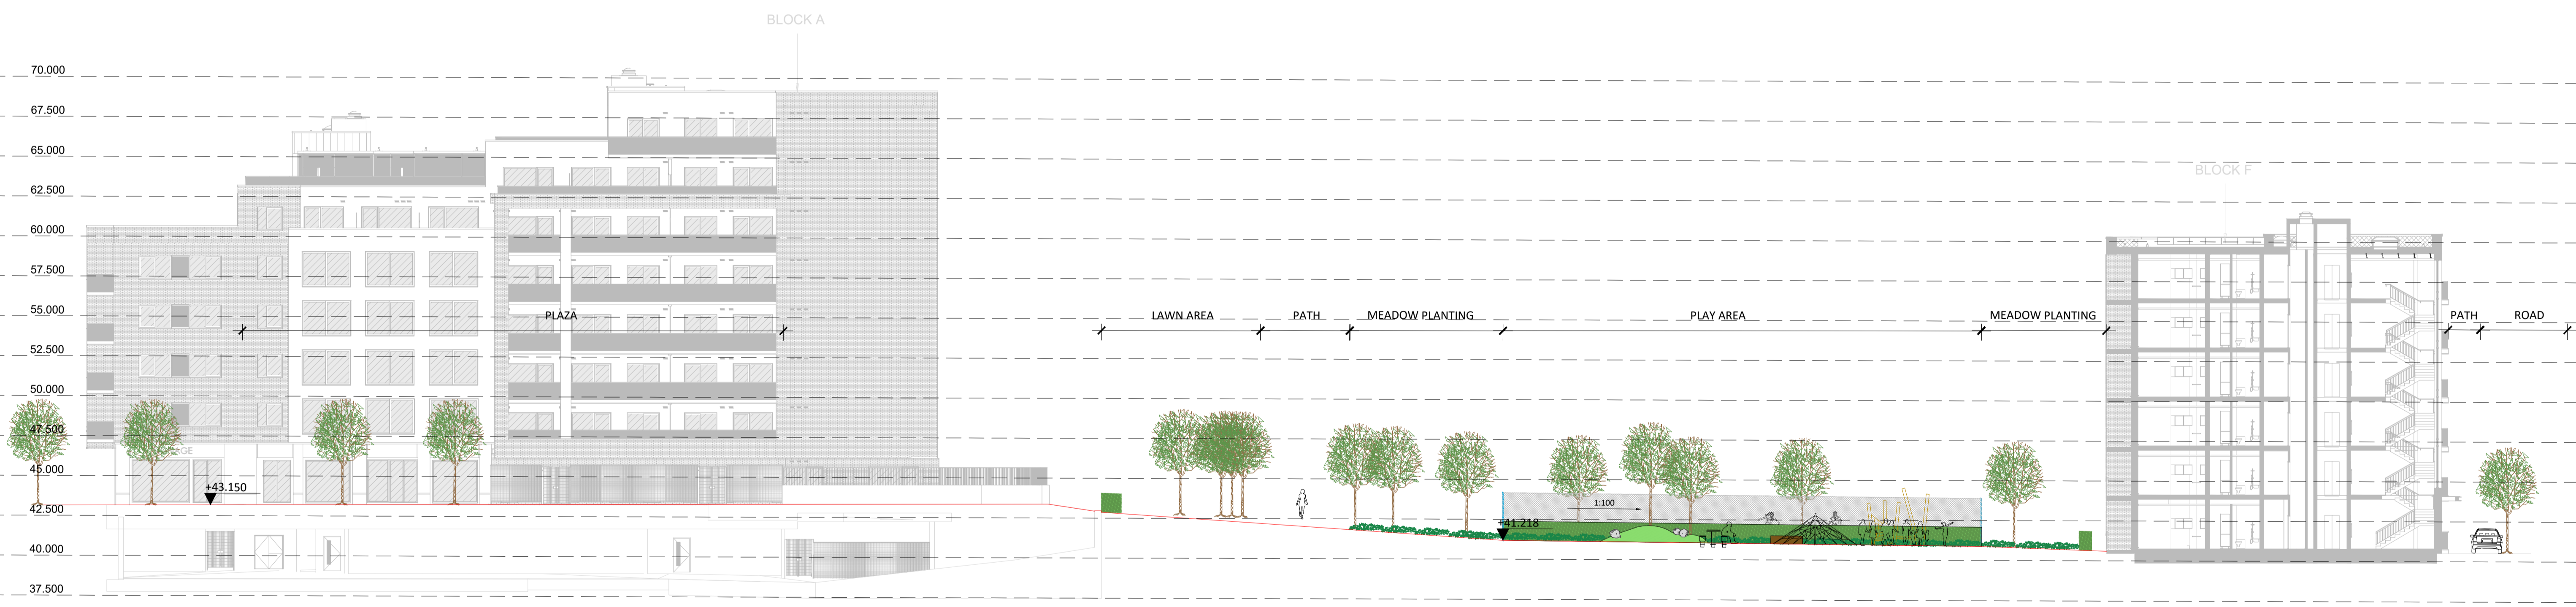

01 Landscape Section 02
Sectional Elevation Scale 1:200

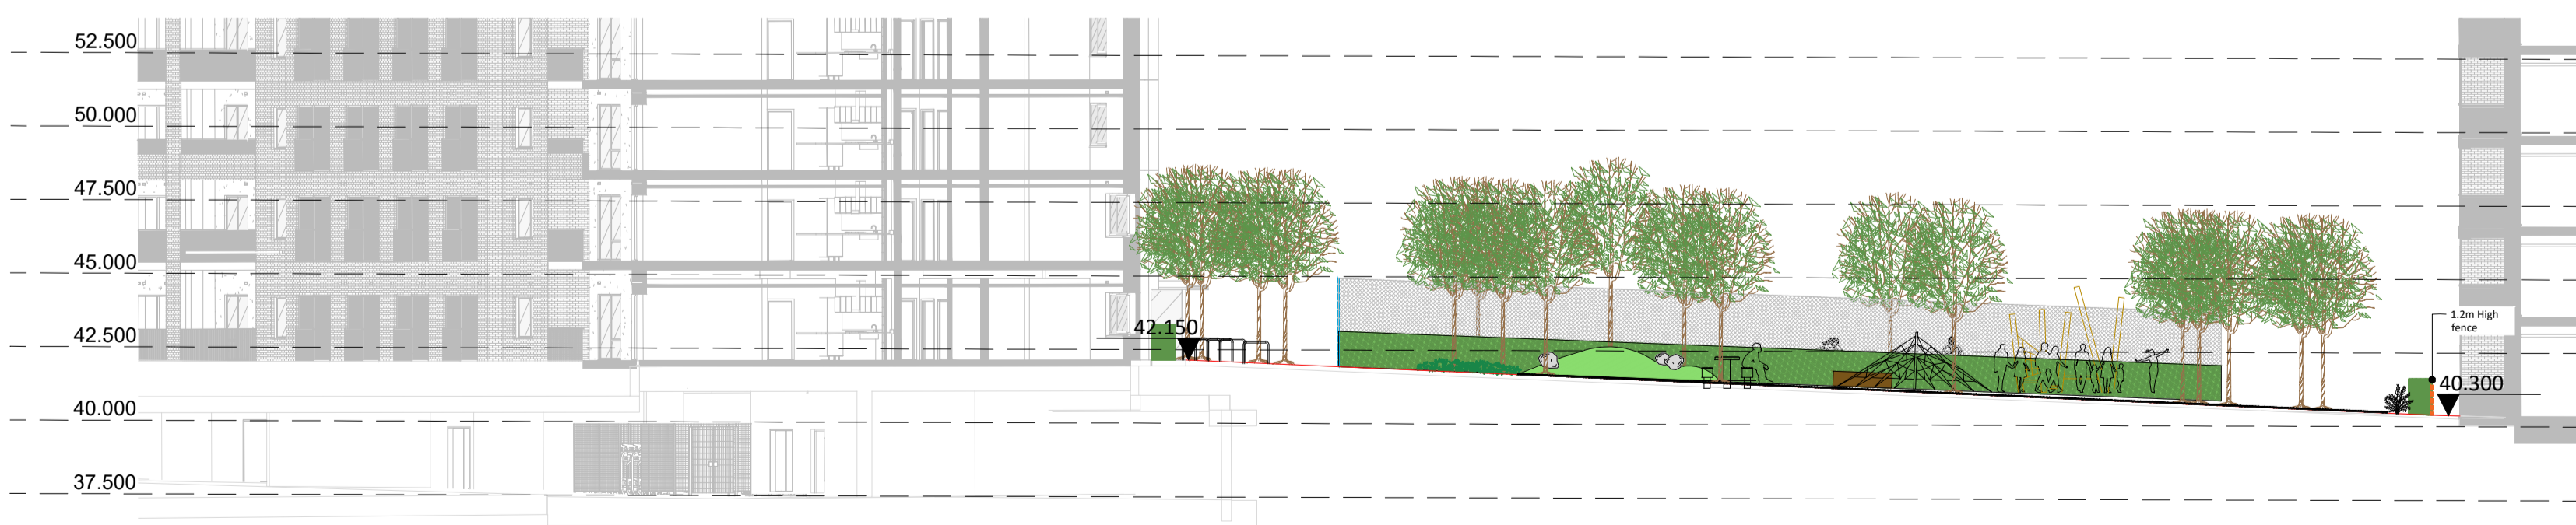

02 Landscape Section 03
Sectional Elevation Scale 1:200

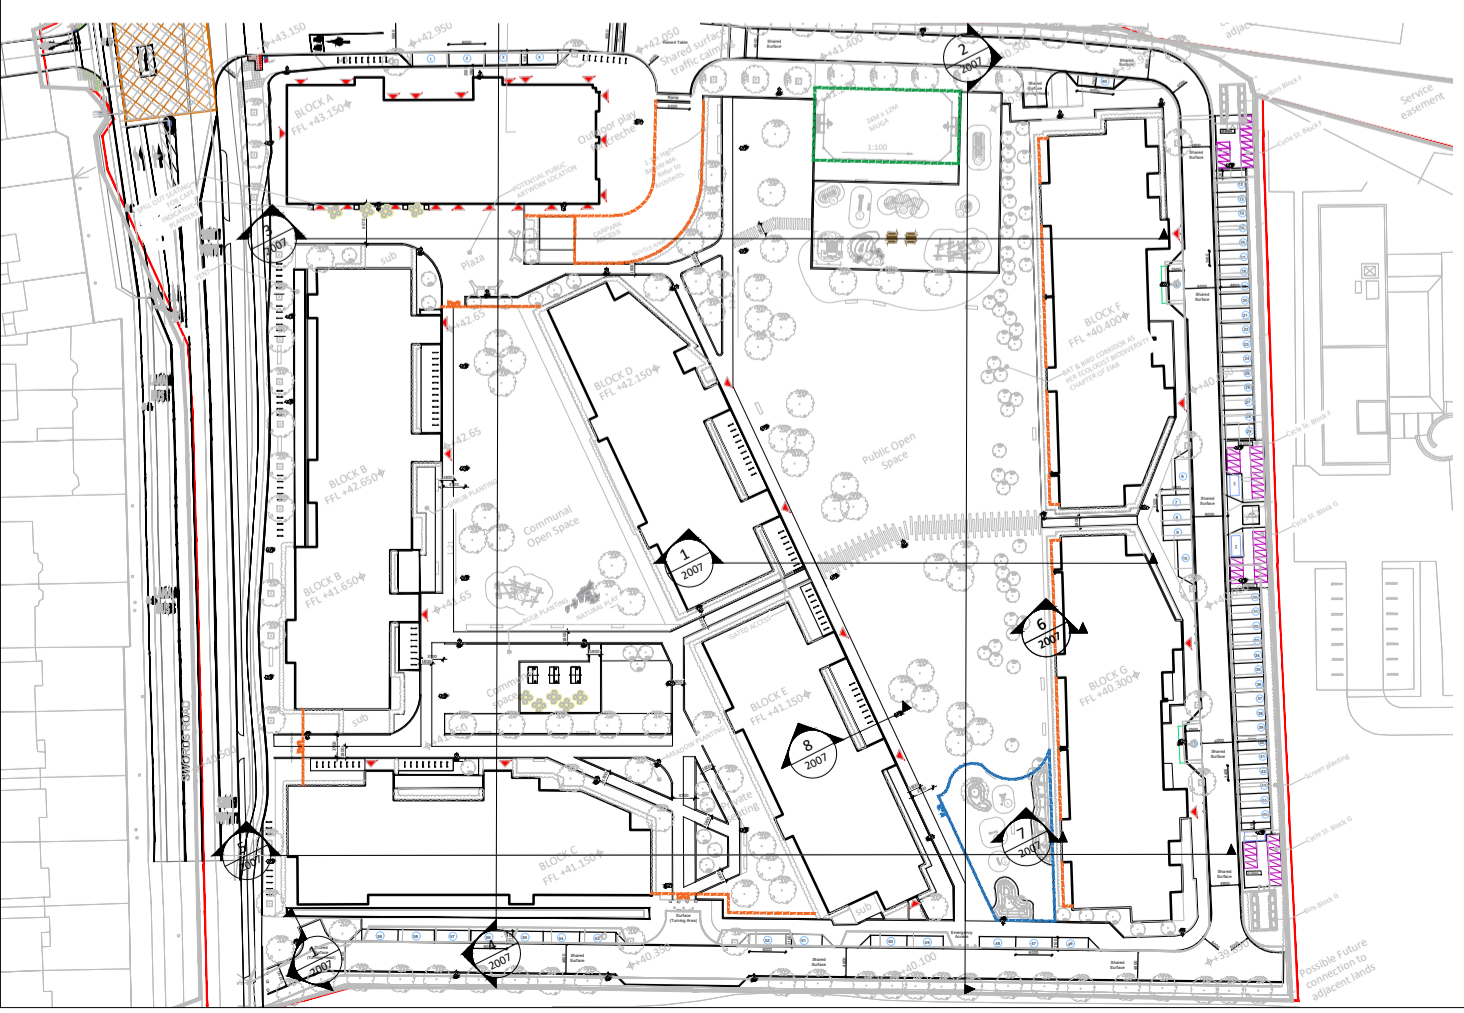

03 Landscape Section 01
Sectional Elevation Scale 1:200

PLANNING	Revision Notes	OC / AB	25/03/22	P01
		By / Chk	Date	Rev
Status: PLANNING				
 Park Hood Chartered Landscape Architects				
Hawarden House, 163 Upper Newtownards Road, Belfast, BT4 3HZ T: +44 (0) 28 9029 8020 E: info@parkhood.com parkhood.com				
Client: Eastwise Construction Swords Limited				
Project: Hartfield Place Apartments Swords Road, Whitehall, Co. Dublin				
Title: Landscape Sections Sheet 1 of 4				
Job No: 7335	Scale@A1	1:200	Date:	March 22
Drawing Number				Revision
7335-L-2007				P01