

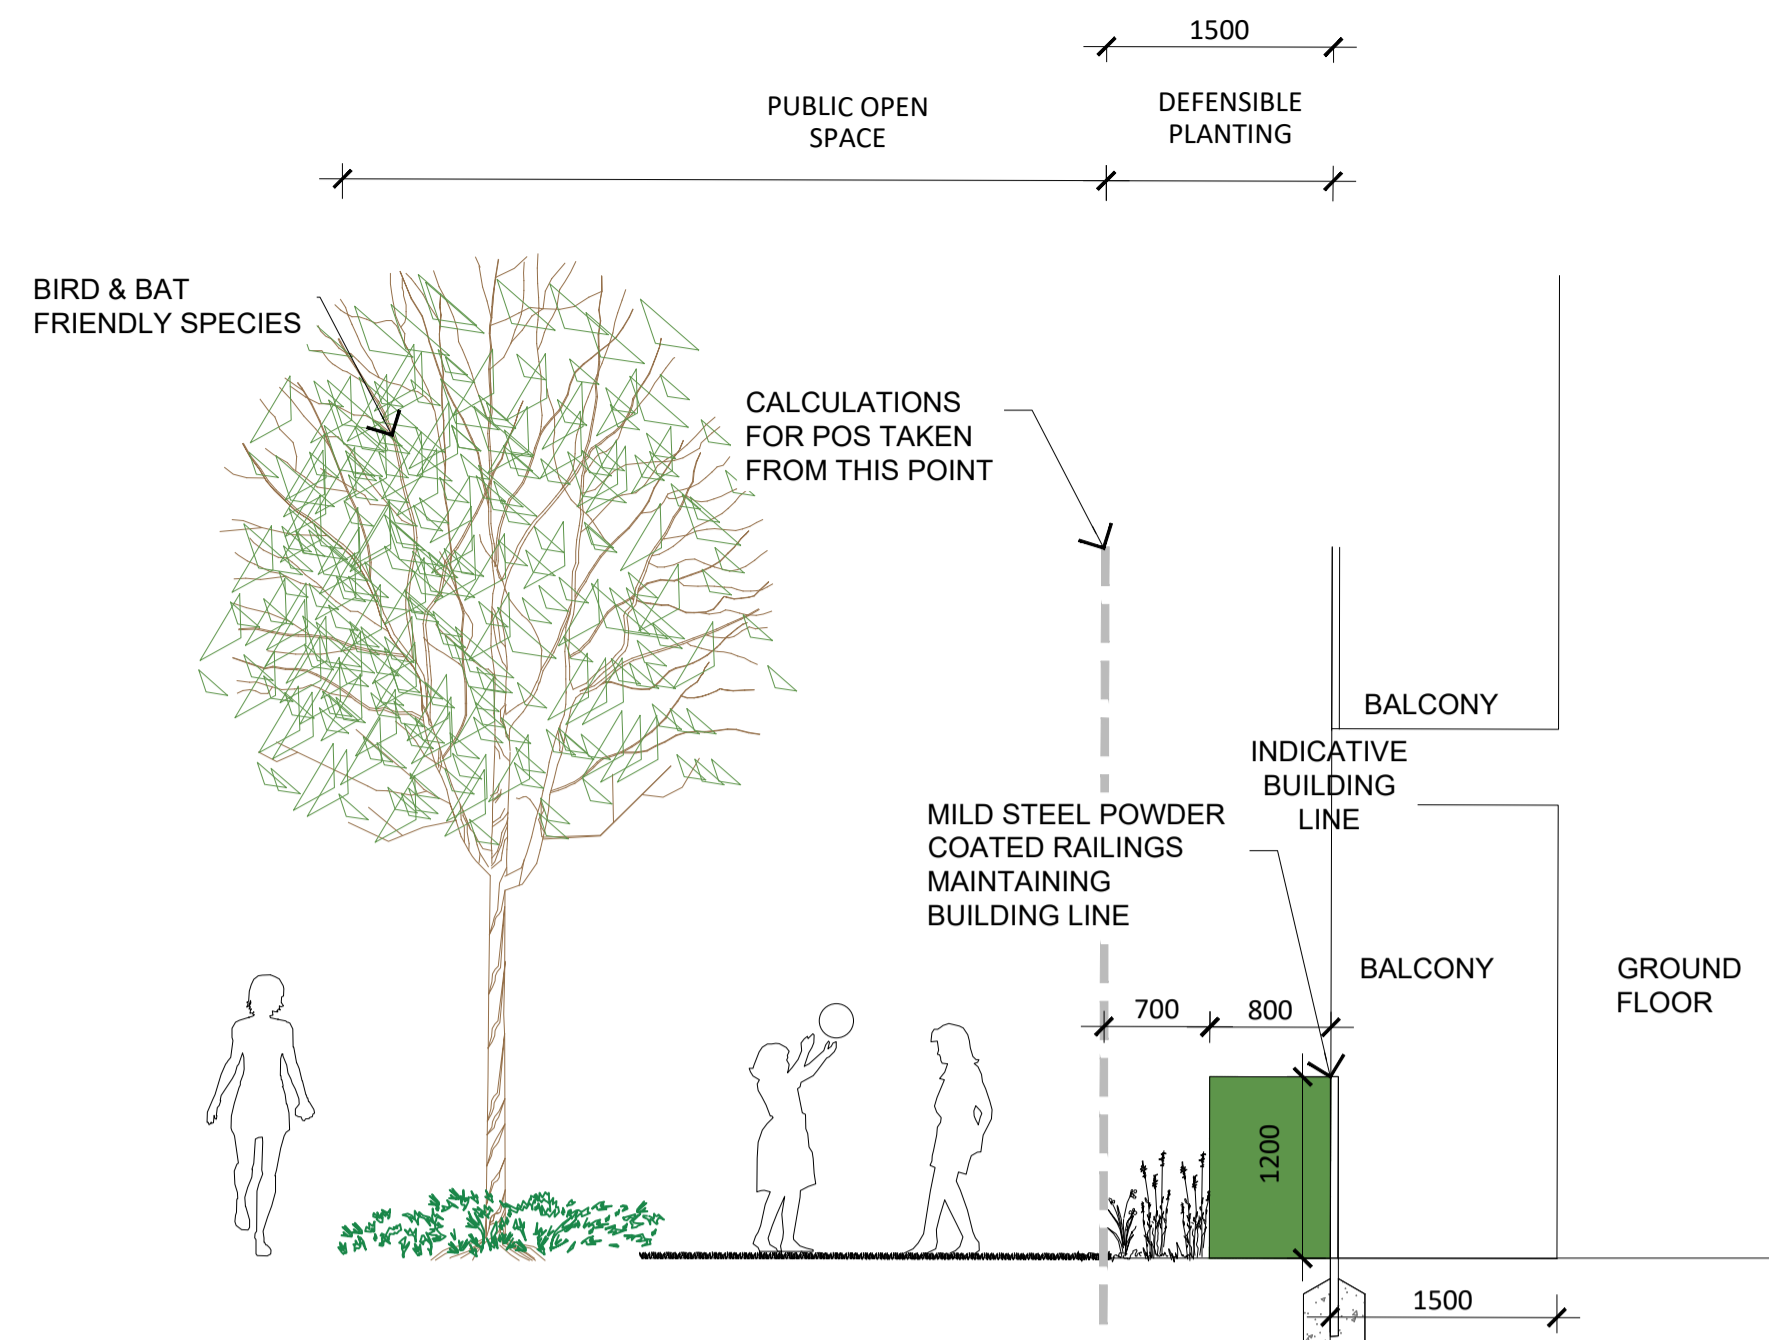



Copyright: All Rights Reserved.
 This work is copyright and cannot be re-produced or copied in any form or by any means (graphic, electronic or mechanical including photocopying) without the written permission of the originator. Any license, express or implied, to use this document for any purpose whatsoever is restricted to the terms of the agreement or implied agreement between the originator and the instructing party.
 Unless otherwise stated all dimensions are in millimeters. Where dimensions are not given, drawings must not be scaled and the matter must be referred to the Landscape Architect. If the drawing includes conflicting details/dimensions the matter must be referred to the Landscape Architect. All dimensions must be checked on site. The Landscape Architect must be informed by the Contractor, of any discrepancies before work proceeds.
 THIS DRAWING IS TO BE READ IN CONJUNCTION WITH RELEVANT CONSULTANT'S DRAWINGS.

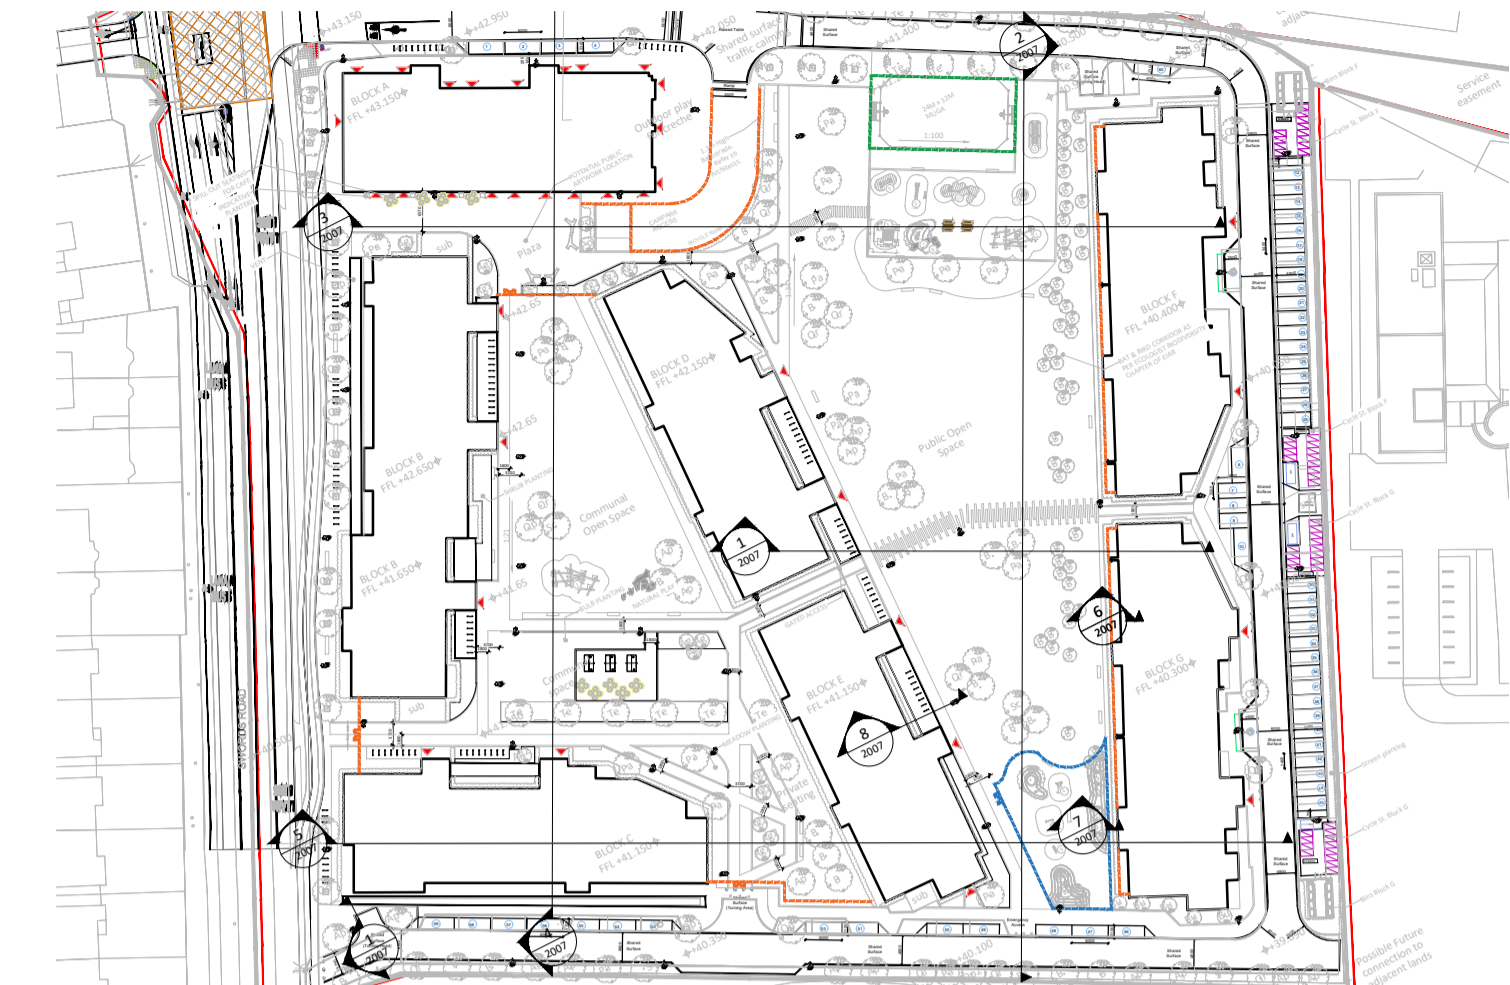


01 Landscape Section 06
 Section & Elevation Scale 1:50

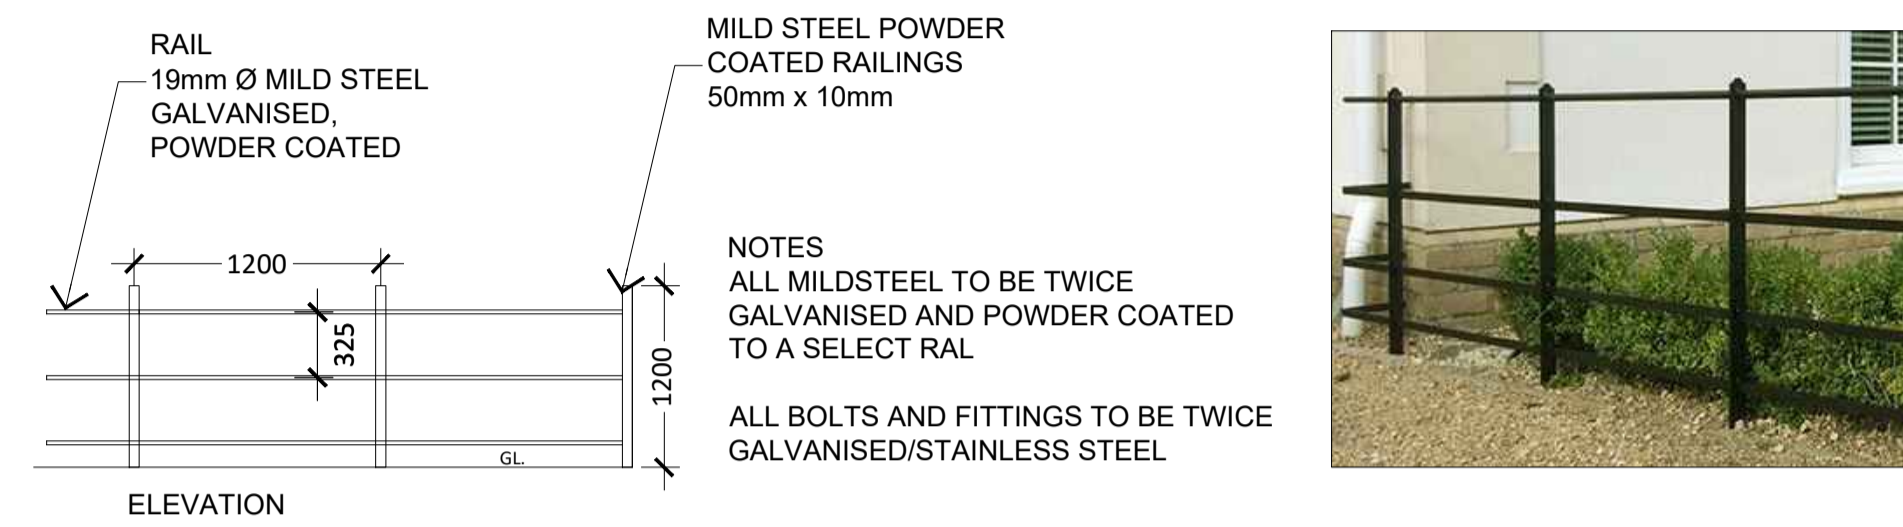

KEY PLAN 1:1250

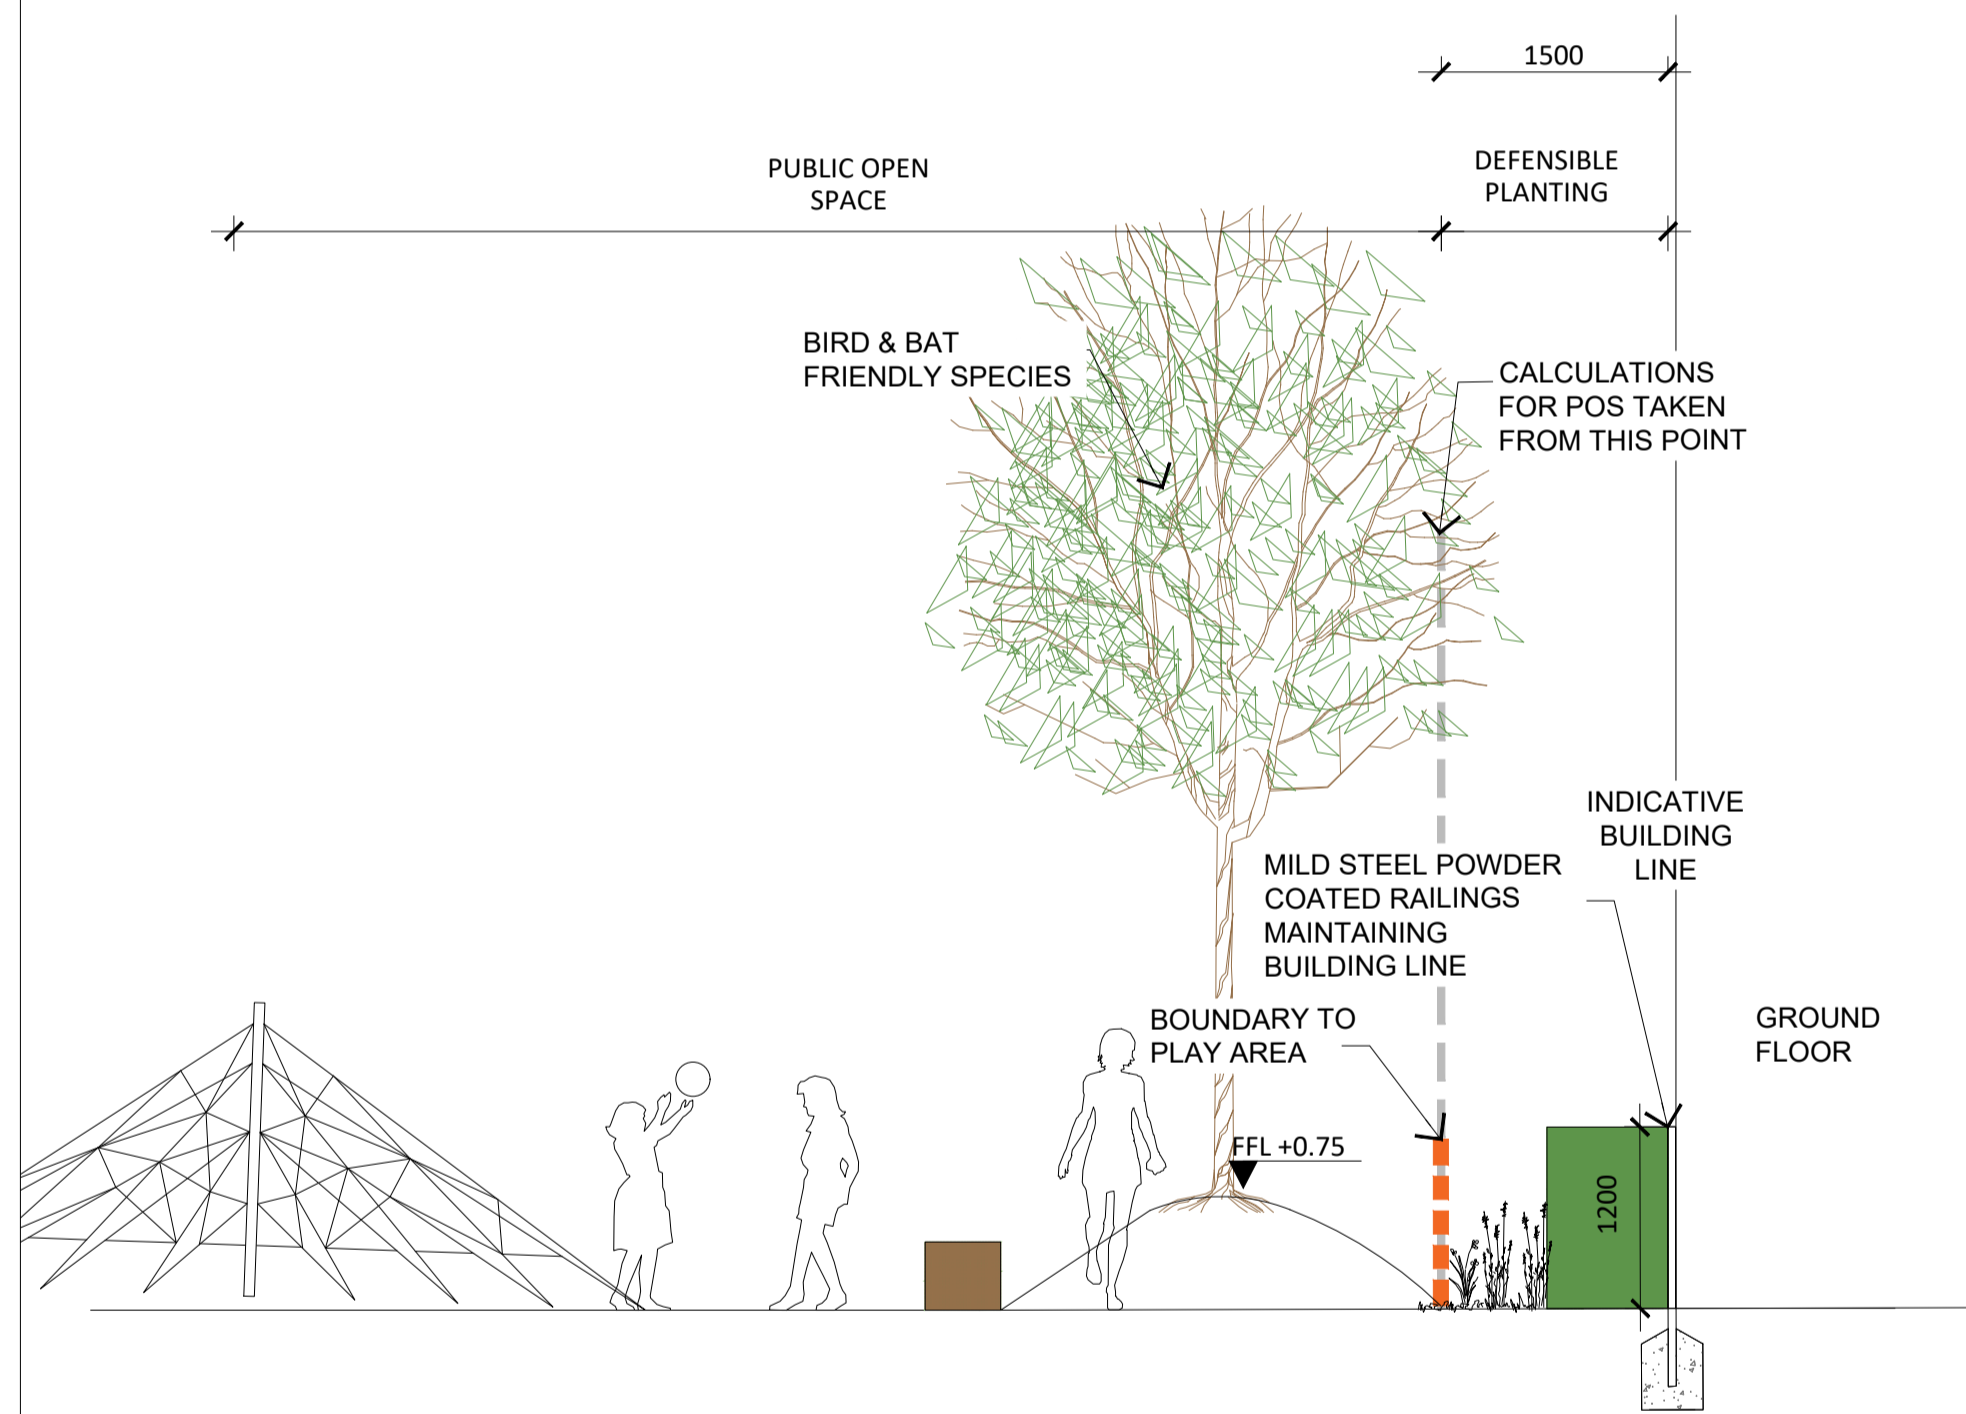

02 Landscape Section 07
 Section & Elevation Scale 1:50

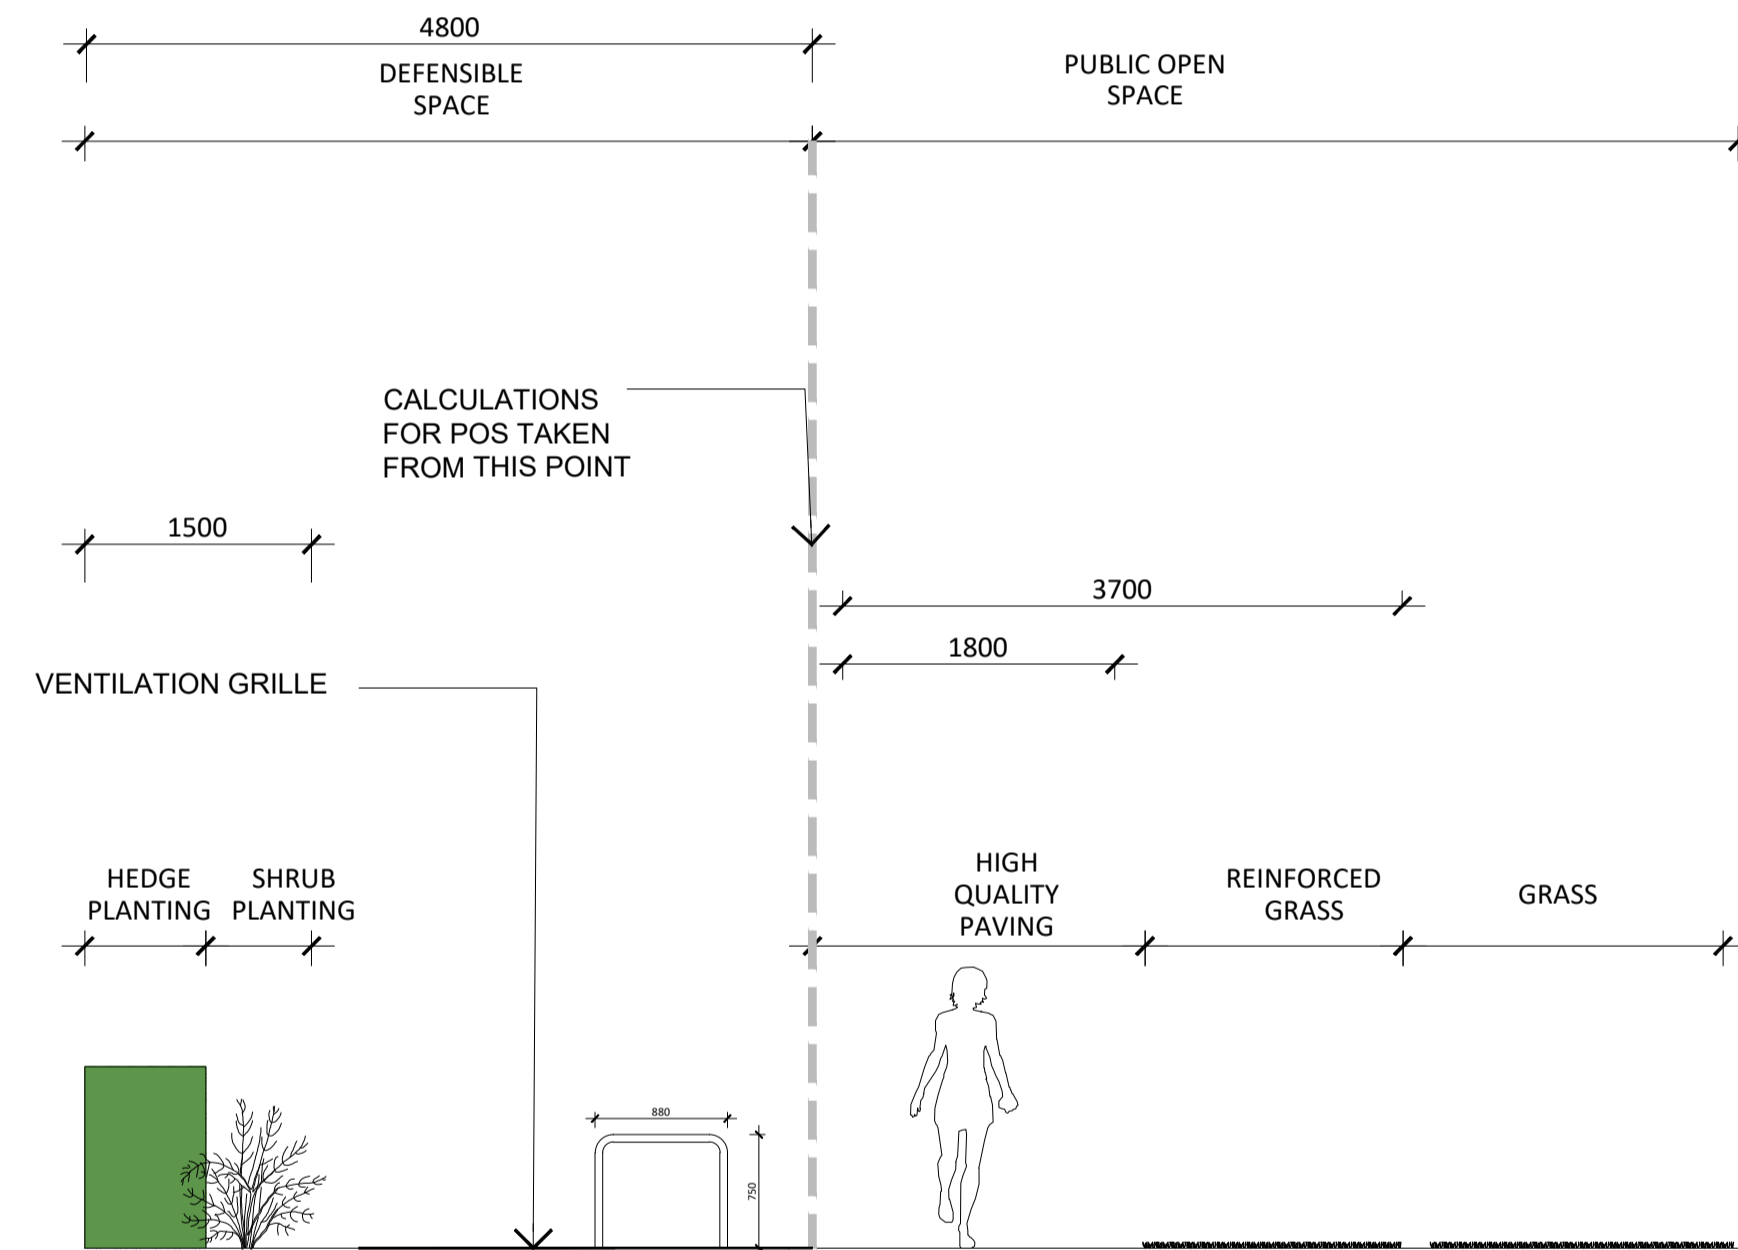

03 Landscape Section 08
 Section & Elevation Scale 1:50

PLANNING	Revision Notes	QC / AB	35/03/22	P01
By / Chk	Date			Rev
Status: PLANNING				



Hawarden House, 163 Upper Newtownards Road, Belfast, BT4 3HZ
 T: +44 (0) 28 9029 8020 E: info@parkhood.com parkhood.com

Client: Eastwise Construction Swords Limited

Project: Hartfield Place Apartments
 Swords Road, Whitehall, Co. Dublin

Title: Landscape Sections
 Sheet 3 of 4

Job No: 7335 Scale@A1 1:200 Date: March 22

Drawing Number

7335-L-2011

Revision
 P01