



1 This drawing is copyright.  
 2 Do not scale this drawing.  
 3 Form and contents to be immediately notified in Archidoc.  
 4 All dimensions to be checked on site.  
 5 To be read with relevant Express drawings.



© Ordnance Survey Ireland and  
 Government of Ireland  
 Licence No. CVAL50248313

Map Sheets  
 1:1,000 | 2925-17  
 1:1,000 | 2925-18  
 1:1,000 | 2925-19  
 1:1,000 | 2925-21  
 1:2,500 | 2925-A  
 1:2,500 | 2925-C  
 1:2,500 | 2924-D  
 1:2,500 | 2925-D

Extraction Dates:  
 October 2015  
 March 2021  
 August 2021

revisions description date inks


Site Location Plan  
 1:2500

job  
 Development at  
 Oldtown, Swords,  
 Co. Dublin  
 Phase 5

client  
 Gannon Properties

issue  
 Planning  
 SHD Stage 3

CONROY CROWE KELLY  
 ARCHITECTS  
 65 MERRION SQUARE  
 DUBLIN 2  
 PHONE 66139901 FAX 6765715  
 e-mail info@ccck.ie

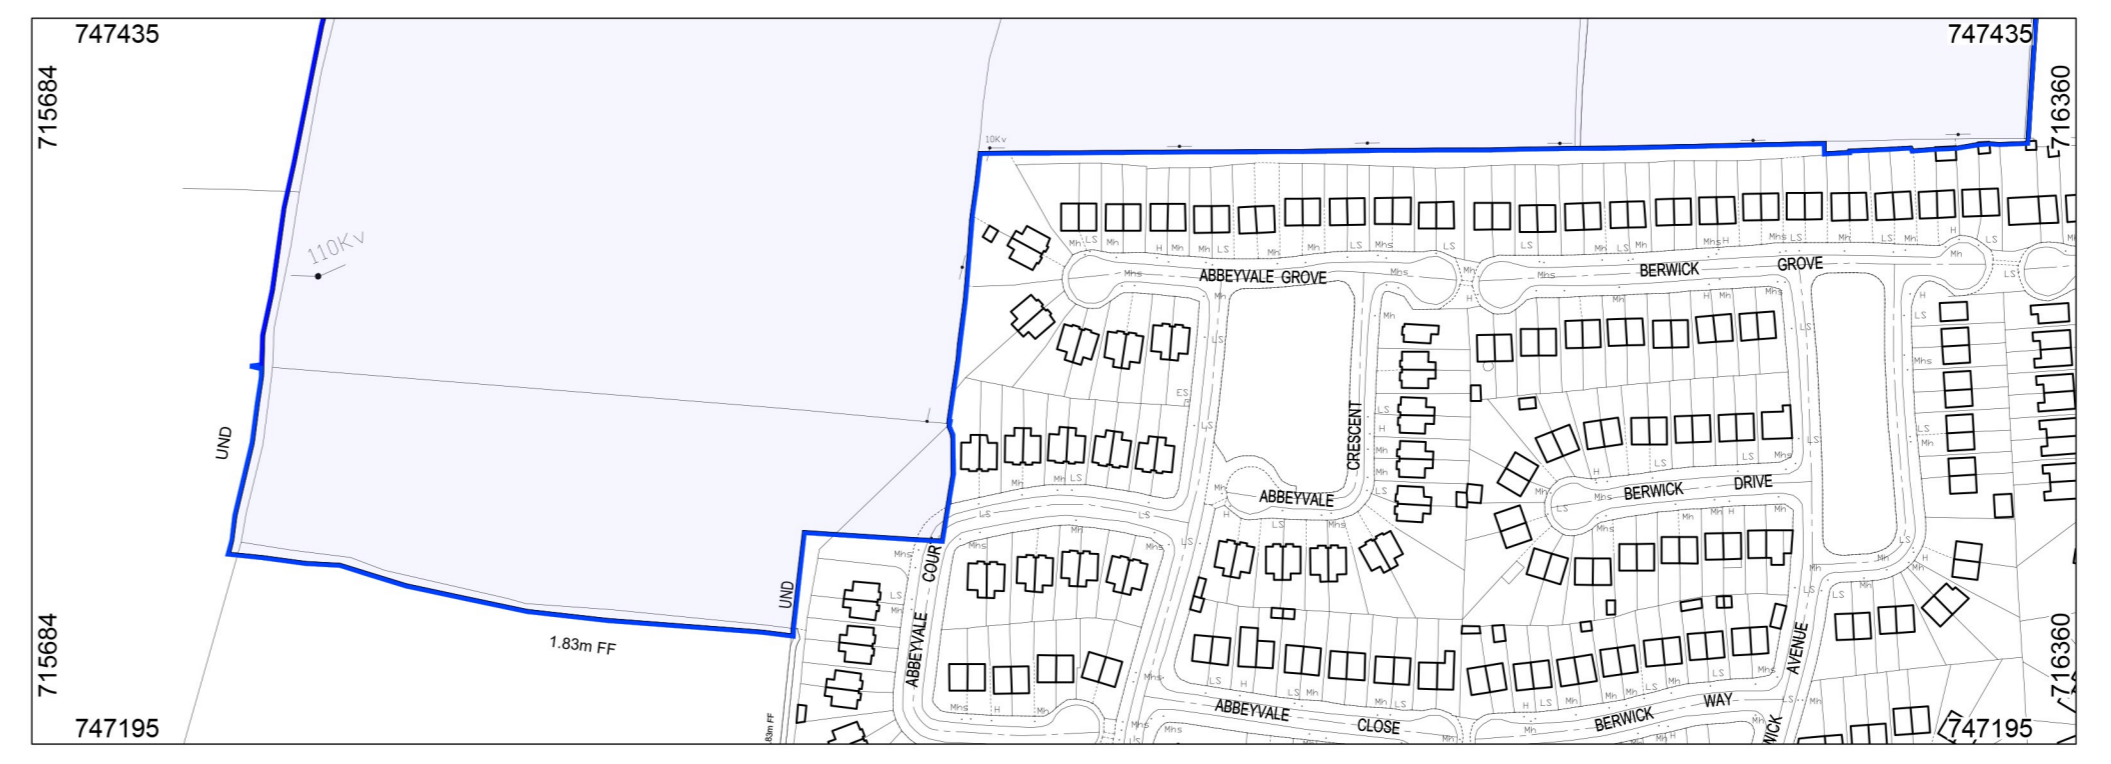

Insert map comprises the balance of lands owned by the Applicant at the very southernmost point from  
 the subject development lands.

Site Notice (7 No. Total)

Redline denotes Planning  
 Application Site  
 10.223 Hectares (Gross)

Blue line denotes adjacent  
 lands owned by the  
 Applicant

Yellow hatch denotes  
 wayleave

See insert map for balance of lands  
 owned by the Applicant.