


Please refer to Waterman Moylan Engineers' drawings and reports for all proposed road levels, drainage and attenuation details and other engineering works.

Please refer to Doyle + O'Troigh Landscape Architects' drawings for surface finishes, landscaping details, planting details and specification, boundary details and all proposed levels and contours to public open spaces. (Indicative tree planting shown in rear gardens.)

This drawing is also to be read in conjunction with reports and drawings from the following consultants included with this application:
 Downey Planning and Architecture
 Atermar (ecology)
 Courtney Deery (archaeology)
 Arborist Associates Ltd.
 Sabre Electrical Services Ltd.
 Modelworks

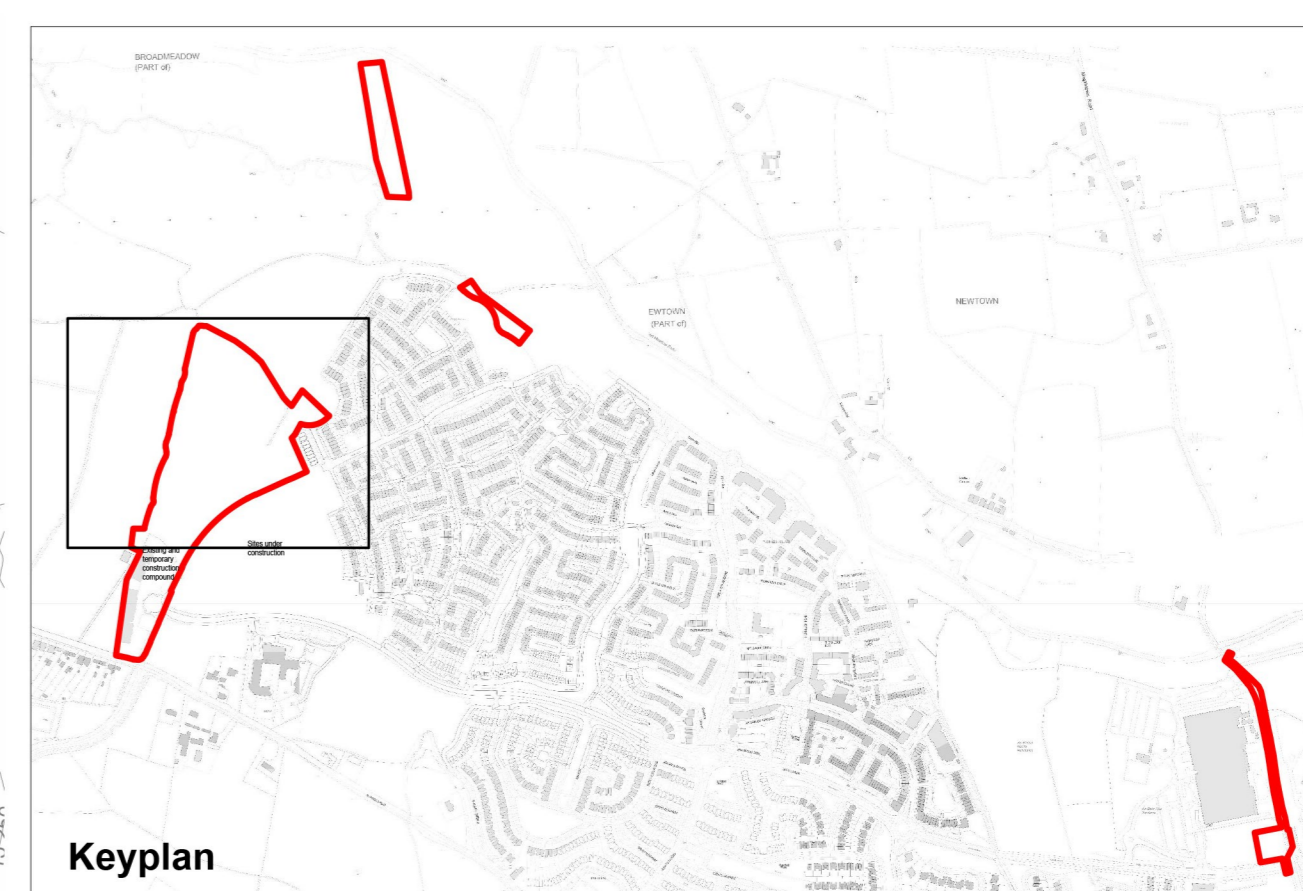

© This drawing is copyright.
 1. Do not scale this drawing.
 2. Errors and omissions to be immediately notified to the Architects.
 3. All dimensions to be checked on site.

NORTH

© Ordnance Survey Ireland and Government of Ireland License No. C1YALS0248313

Map Sheets
 1:1,000 | 2925-17
 1:1,000 | 2925-18
 1:1,000 | 2925-19
 1:1,000 | 2925-21
 1:2,500 | 2925-A
 1:2,500 | 2925-C
 1:2,500 | 2924-D
 1:2,500 | 2925-D

Extraction Dates:
 October 2015
 March 2021
 August 2021

<p>CHARTERED SURVEYORS</p> <p>GPR</p> <p>RICS</p> <p>SURVEYS GLOBAL CONSULTING SURVEYORS</p> <p>Kilbane Cork Bedford Glasgow London</p> <p>Head Office: Dublin Global Office: Dublin Client: Waterman Moylan</p>	<p>Job No: 17/05/2019 Date: 27/02/2019 Scale: 1:500 Drawn: JG Checked: JG</p>
--	---

(Original Survey 2011 by Paul Corrigan & Assoc. Updated 2018 by Murphy Surveys)

OLDTOWN, SWORDS, DUBLIN

SITE SURVEY

revisions	date
description	
Existing Site Survey	
Sheet 2 of 5	
job	scale
Development at Oldtown, Swords, Co. Dublin Phase 5	1:500 A0
client	date
Gerard Gannon Properties	MAR 22
ISSUE	status
Planning SHD Stage 3	PG/KL
CONROY CROWE KELLY ARCHITECTS	checked
65 MERRION SQUARE DUBLIN 2	PG/KL
PHONE 6613999 FAX 6765715	
E-MAIL info@ckk.ie	