



Contiguous Elevation A-A


- © This drawing is copyright.
- 1 Do not scale this drawing.
- 2 Errors and omissions to be immediately notified to Architect.
- 3 All dimensions to be checked on site.
- 4 To be read with relevant Engineers drawings.



Contiguous Elevation A-A (Continued)



Contiguous Elevation B-B

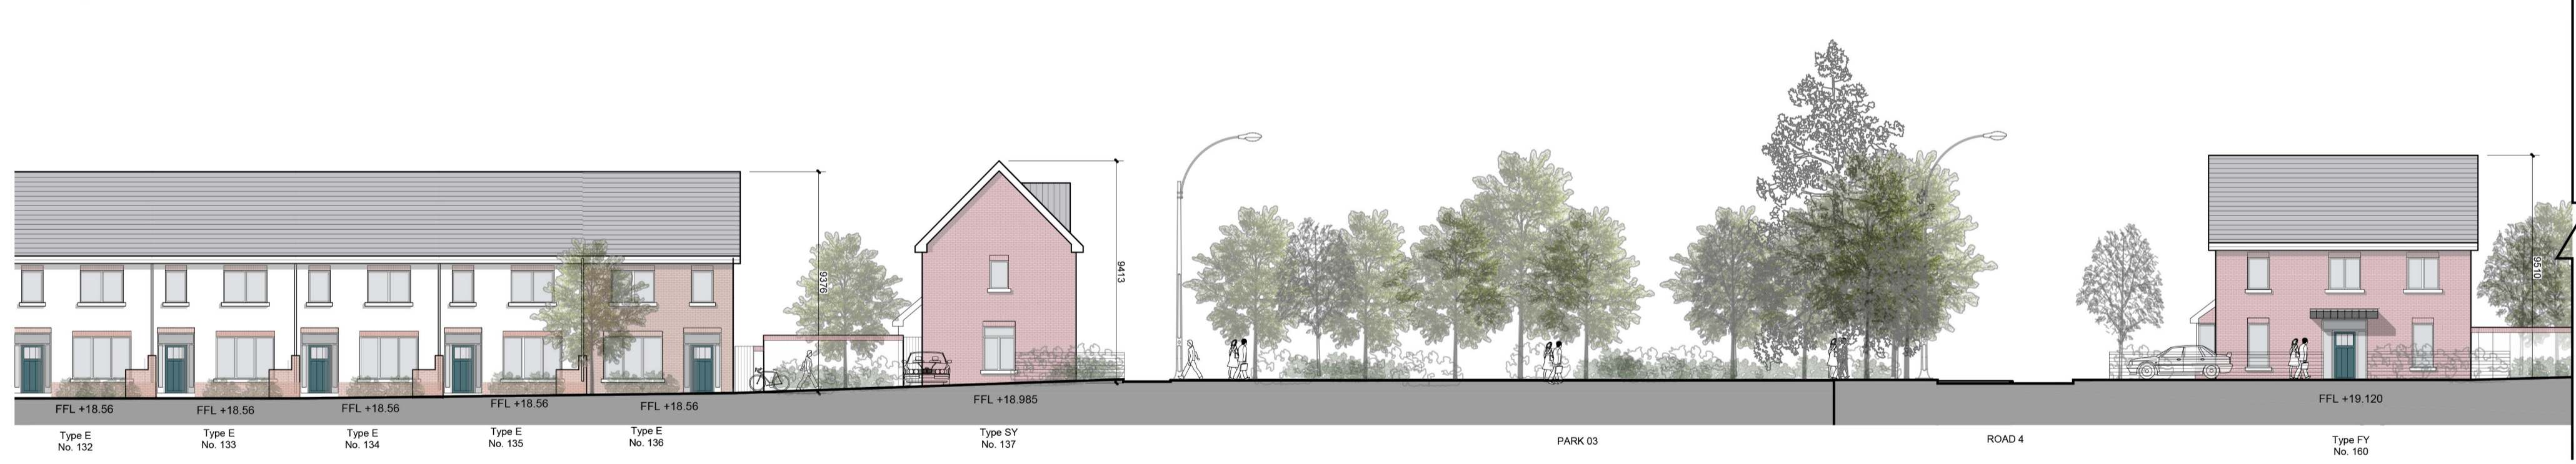

Contiguous Elevation B-B (Continued)



Contiguous Elevation B1-B1 (Continued)

revisions	date	inls
description	1736-SHD-S-140	drawing no.
	1736-SHD-S-140	revn.
Site Sections & Composite Elevations		
Sheet 1 of 7		
job	Development at Oldtown, Swords, Co. Dublin	scale 1:200 A1
	Phase 5	date MAR '22
		drawn LD
		checked PG
client	Gerard Gannon Properties	
issue	Planning SHD Stage 3	
	<b>CONROY CROWE KELLY ARCHITECTS</b> 65 MERRION SQUARE DUBLIN 2 PHONE 66139901 FAX 6765715 E-MAIL info@cck.ie	