



- © This drawing is copyright.
- 1 Do not scale this drawing.
- 2 Errors and omissions to be immediately notified to Architect.
- 3 All dimensions to be checked on site.
- 4 To be read with relevant Engineers drawings.


Contiguous Elevation H-H



Contiguous Elevation I-I



Contiguous Elevation J-J

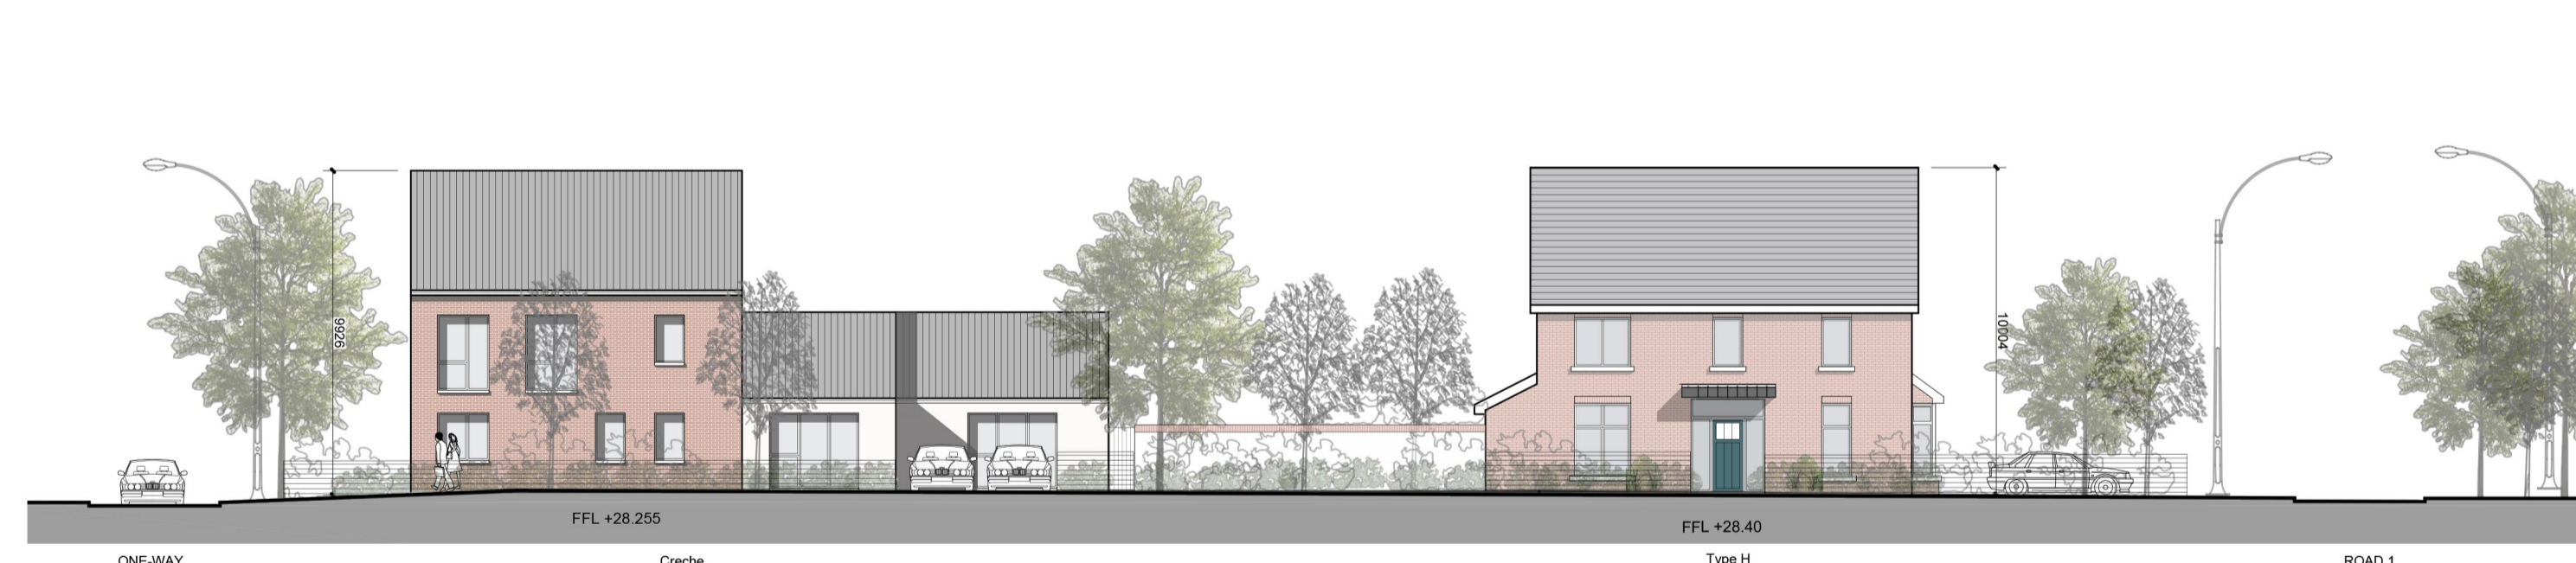

Contiguous Elevation K-K



Contiguous Elevation L-L



Contiguous Elevation M-M



Contiguous Elevation N-N



revisions	date	inls
description		
Site Sections & Composite Elevations Sheet 3 of 7		
drawing no.		1736-SHD-S-142
job		Development at Oldtown, Swords, Co. Dublin Phase 5
client		Gerard Gannon Properties
issue		Planning SHD Stage 3
CONROY CROWE KELLY ARCHITECTS 65 MERRION SQUARE DUBLIN 2 PHONE 66139901 FAX 6765715 E-MAIL info@ceck.ie		