



© This drawing is copyright.
 1 Do not scale this drawing.
 2 Errors and omissions to be immediately notified to Architect.
 3 All dimensions to be checked on site.
 4 All dimensions to be read with relevant Engineers drawings.

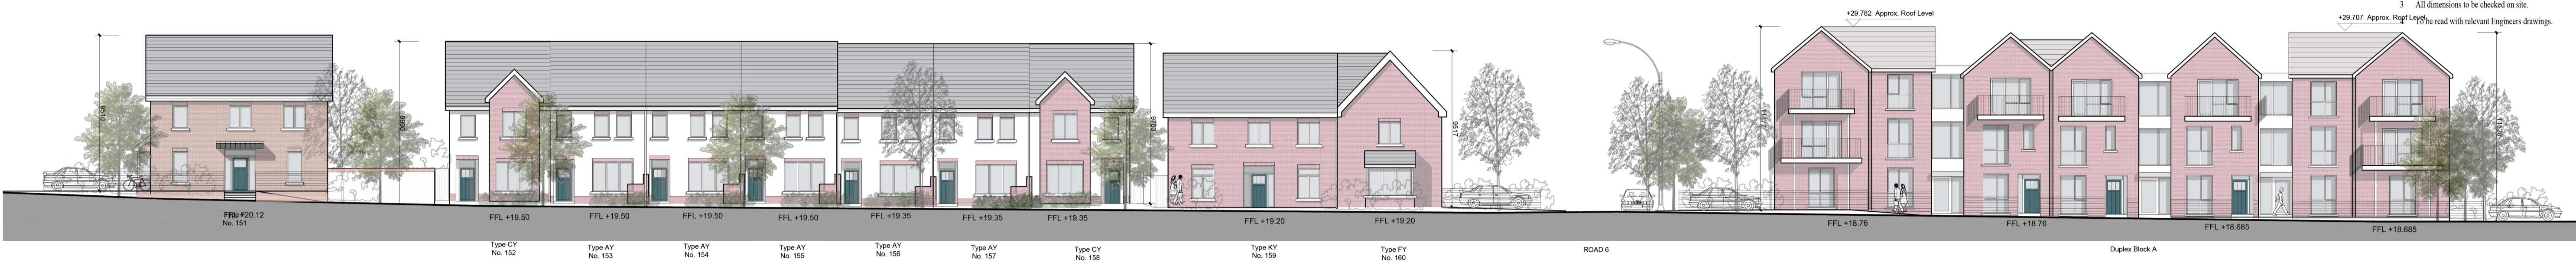

Contiguous Elevation P-P

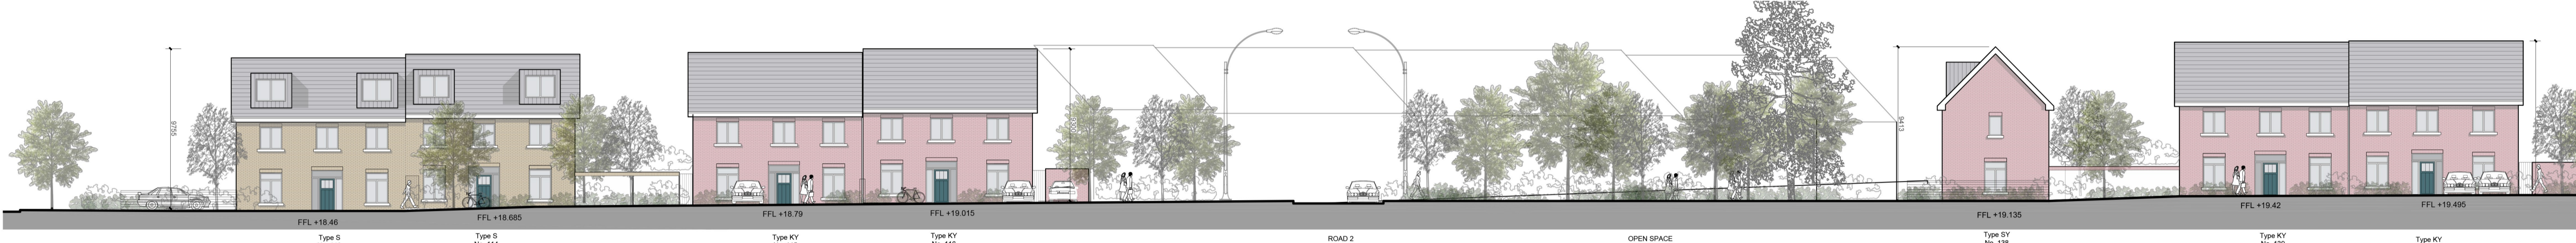

Contiguous Elevation Q-Q



Contiguous Elevation S-S



Contiguous Elevation R-R



Contiguous Elevation R-R (Continued)



revisions	date	inls
description		
Site Sections & Composite Elevations Sheet 5 of 7		drawing no. 1736-SHD-S-144 revn. 1
job Development at Oldtown, Swords, Co. Dublin Phase 5	scale 1:200 A1 date MAR '22 drawn LD checked PG	
client Gerard Gannon Properties		
issue Planning SHD Stage 3		
CONROY CROWE KELLY ARCHITECTS 65 MERRION SQUARE DUBLIN 2 PHONE 66139901 FAX 6765715 E-MAIL info@cck.ie		