


- © This drawing is copyright.
1 Do not scale this drawing.
2 Errors and omissions to be immediately notified to Architect.
3 All dimensions to be checked on site.
4 To be read with relevant Engineers drawings.




Site Section 1



Site Section 2

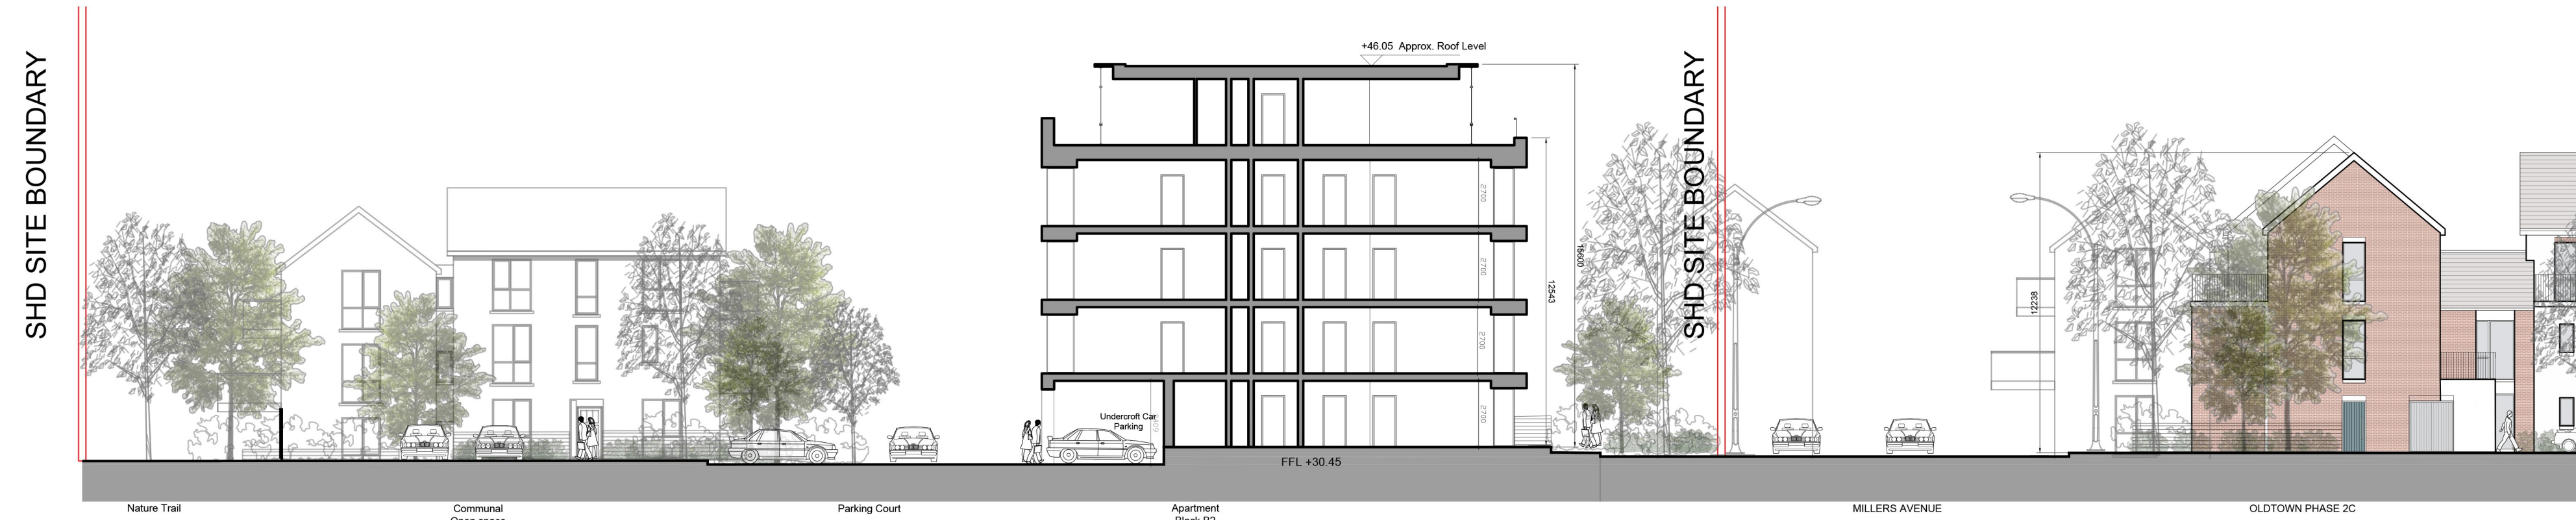

Site Section 3

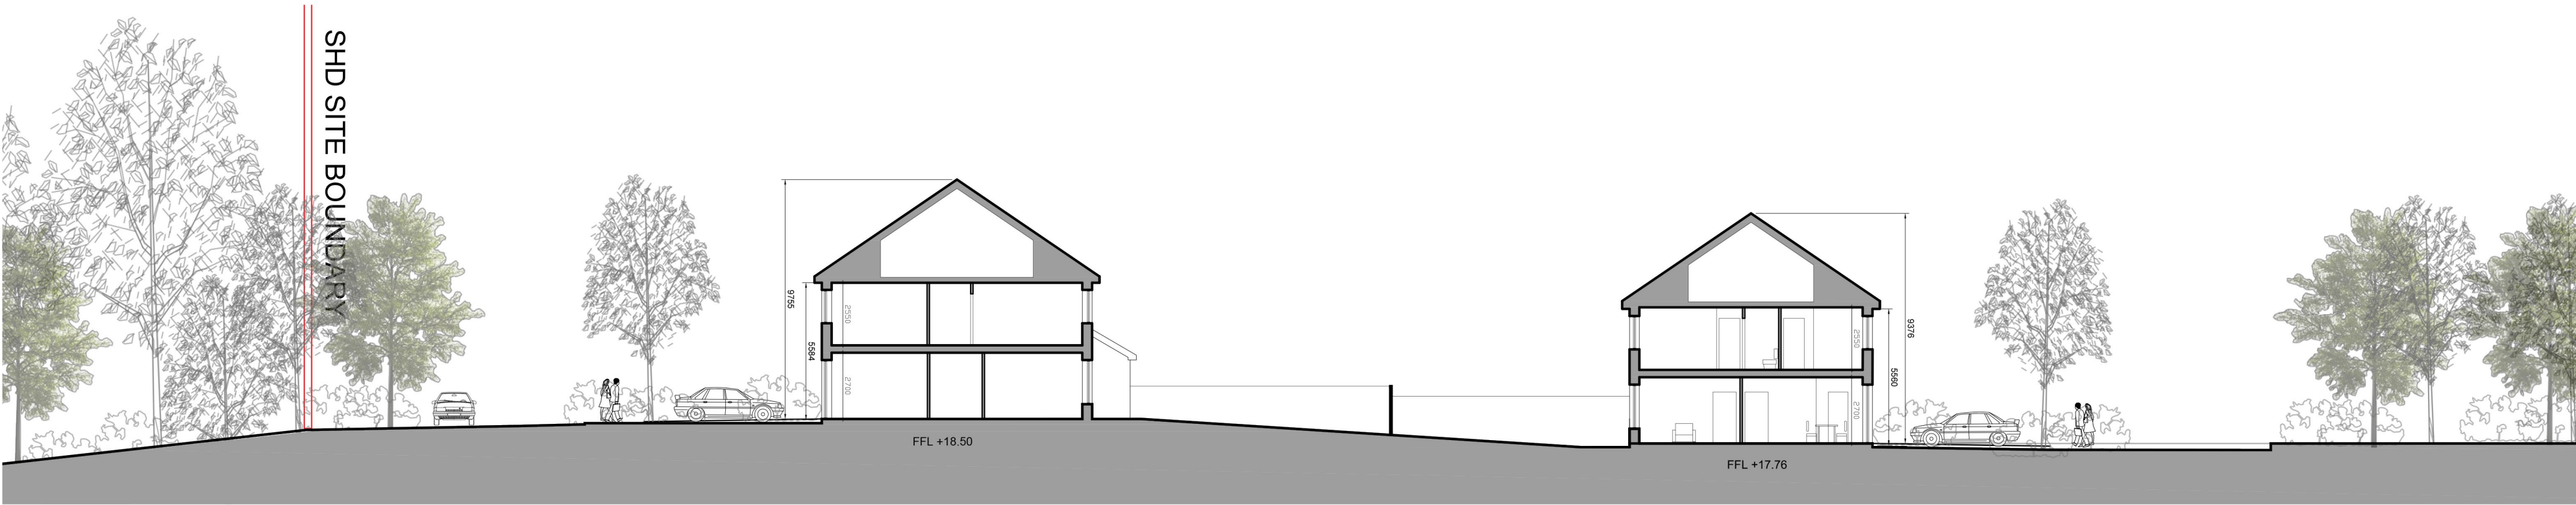

Site Section 4



revisions	date	in/s
description		
Site Sections & Composite Elevations Sheet 7 of 7		
job	scale	drawing no.
Development at Oldtown, Swords, Co. Dublin Phase 5	1:200 A1	1736-SHD-S-146
client	date	REV.
Gerard Gannon Properties	MAR '22	1
issue	drawn	2
Planning SHD Stage 3	checked	3
	PG	
CONROY CROWE KELLY ARCHITECTS		
65 MERRION SQUARE DUBLIN 2		
PHONE 6613990/1 FAX 6765715		
E-MAIL info@cck.ie		