



Precast Concrete Post with Timber Hit and Miss Panel + Precast Concrete Base Panel

Detail 01, Scale @ 1:25
See Dwgs BP-01/02/03/04-PP for locations of fencing

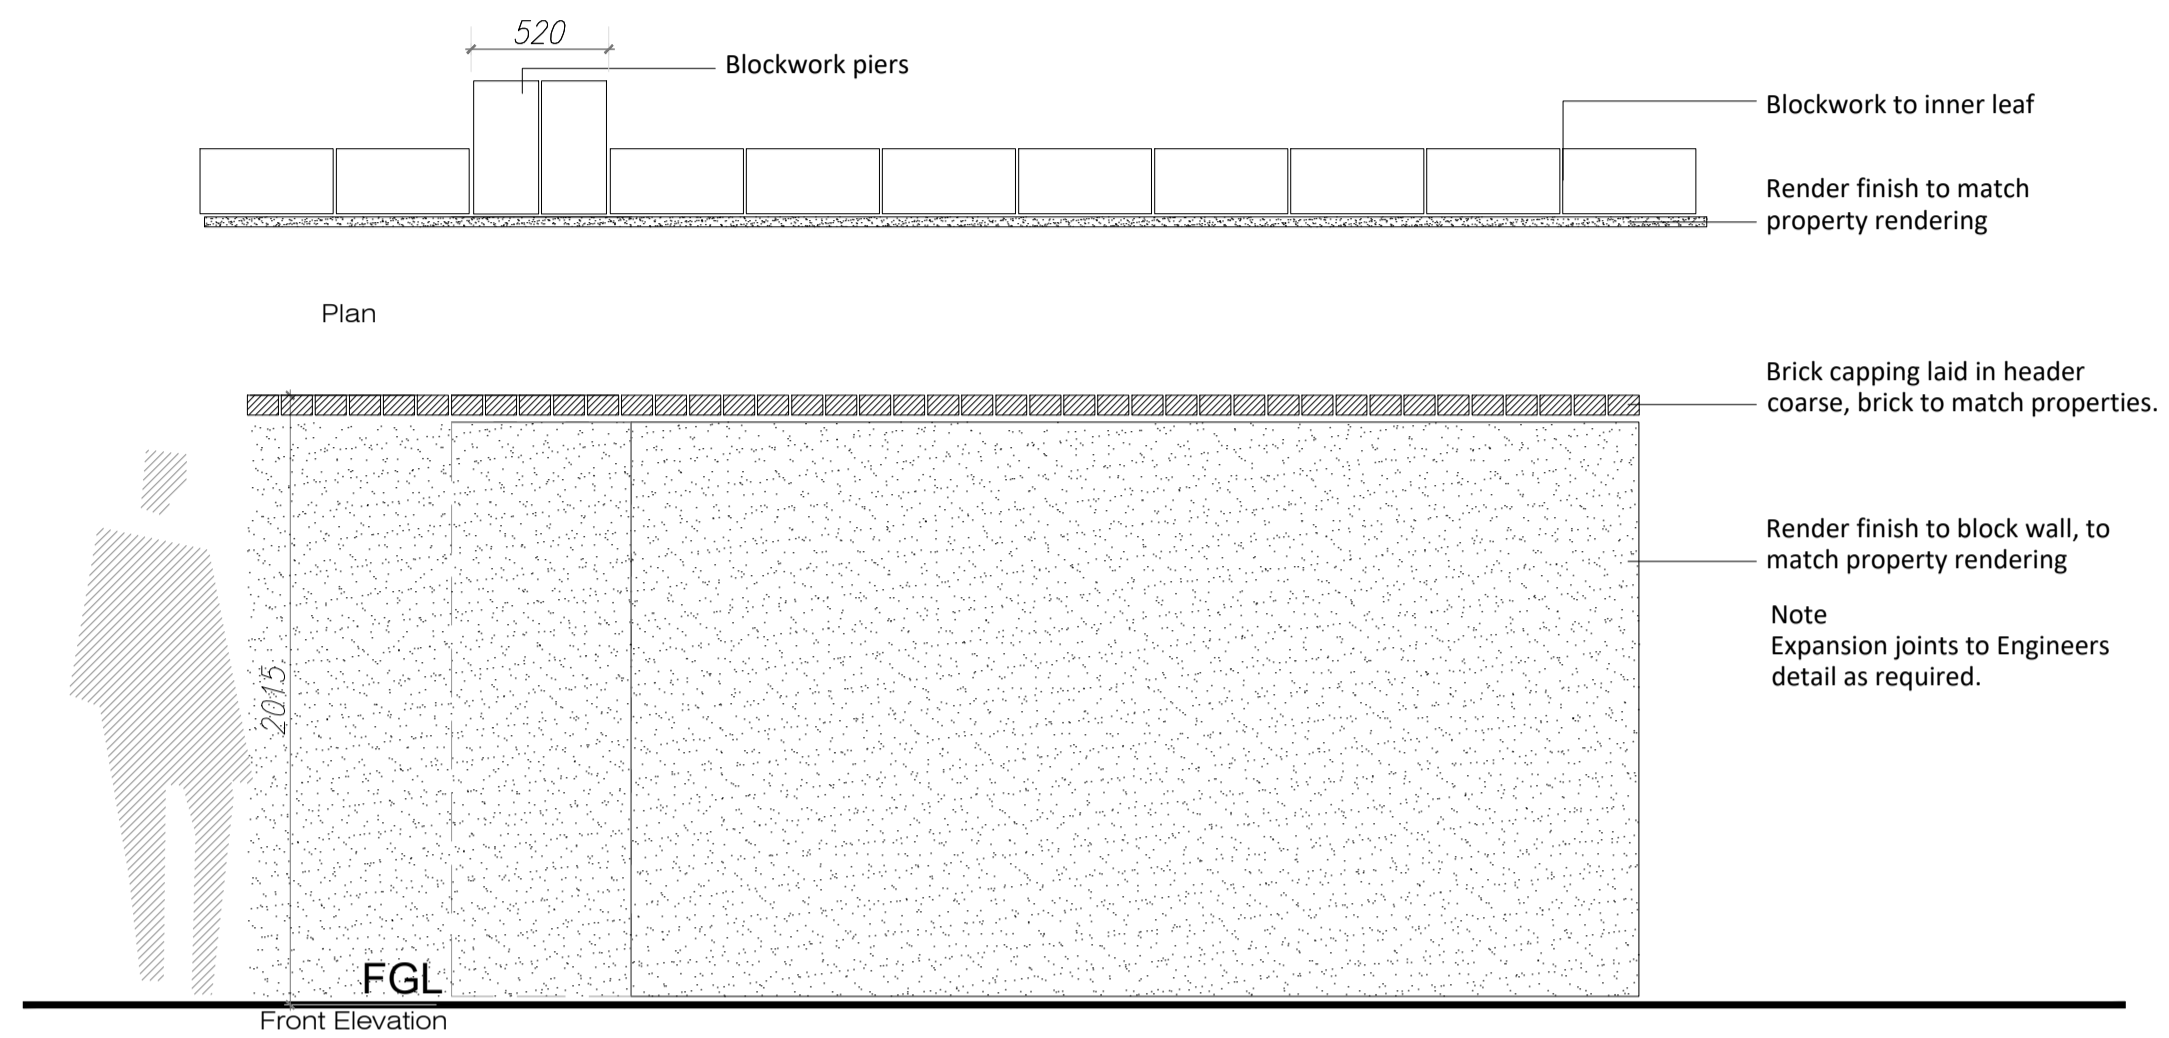

2.0mtr High Block wall, capped with a render finish

Detail 02 Scale @ 1:25
See Dwgs BP-01/02/03/04-PP for locations

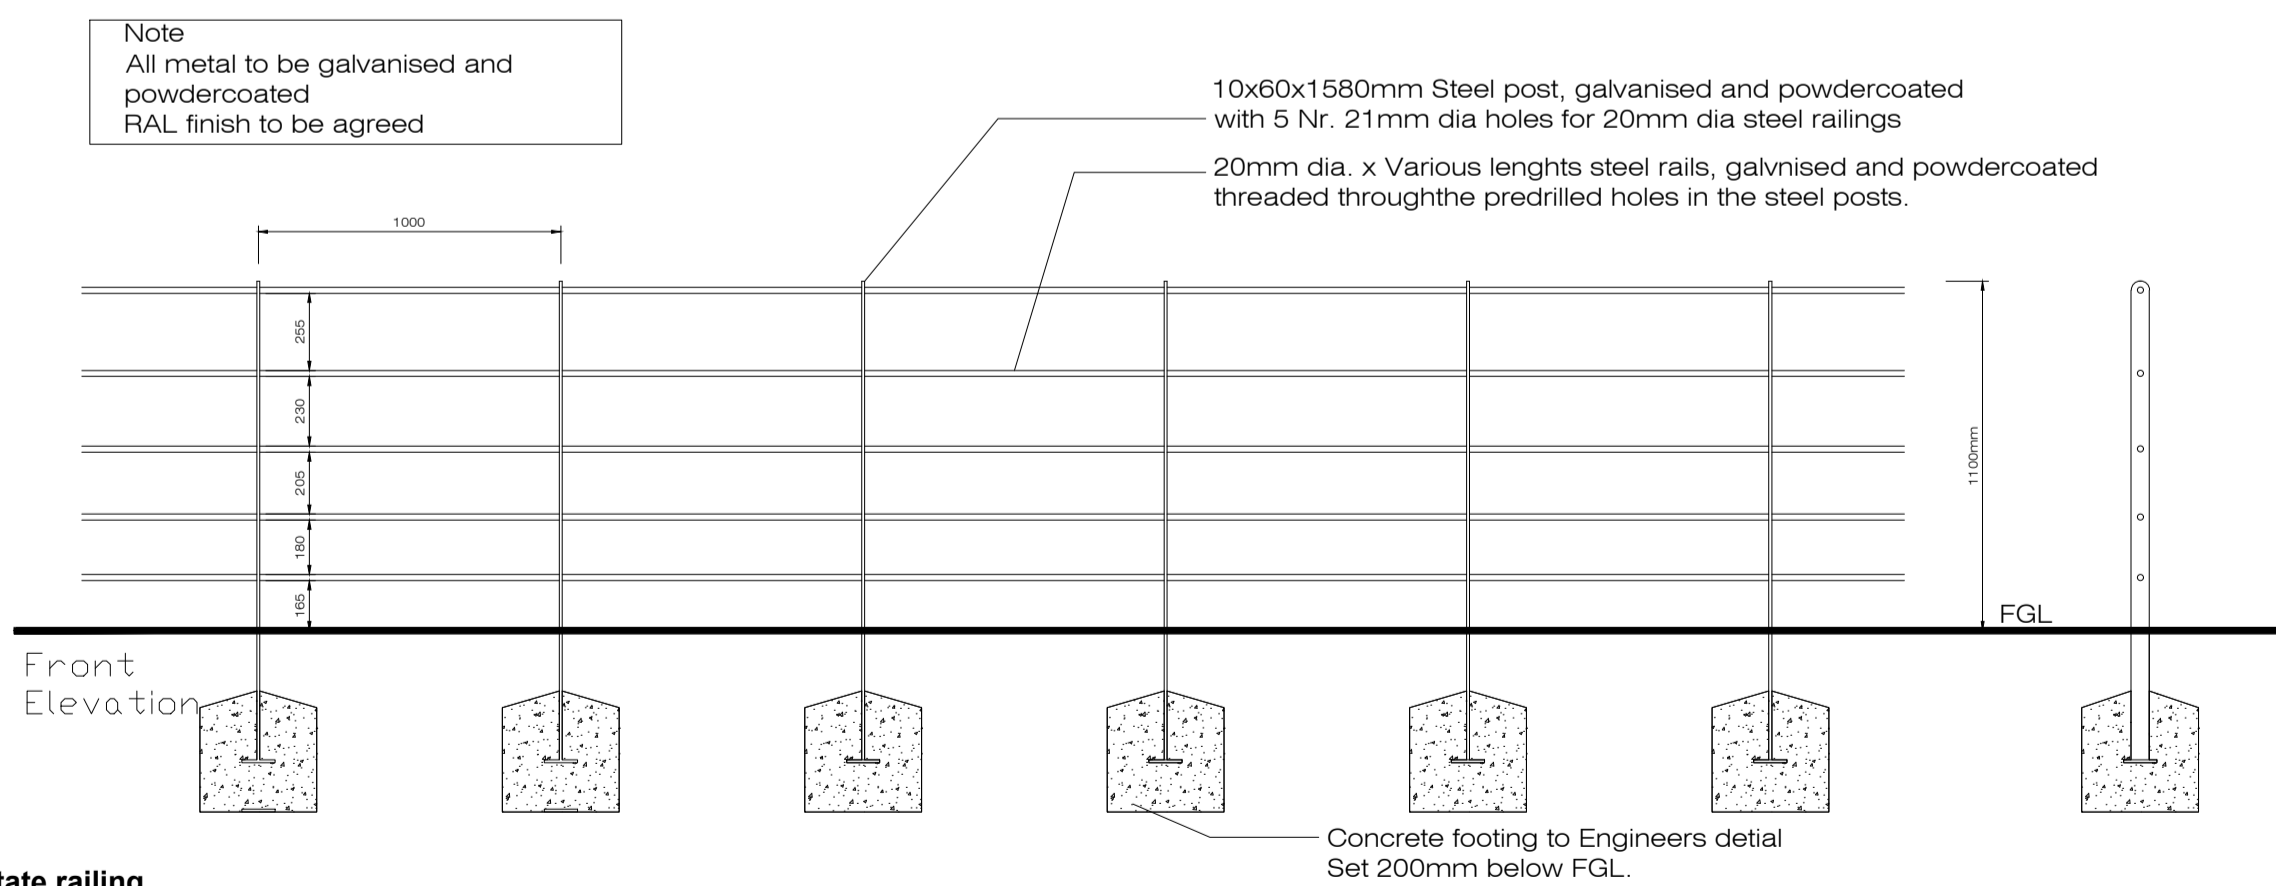

Estate railing


Detail 03 Scale @ 1:25
See Dwgs BP-01/02/03/04-PP for locations of fencing



1800x850mm Wooden side door fixed to concrete 'H' post.

Detail 04
See Dwgs BP-01/02/03/04-PP for locations of side gates.

Rev.	Date	Note
00	0000-00-00	00

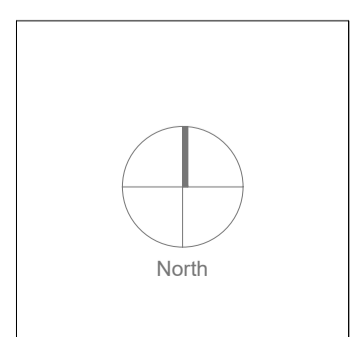

General Notes

Doyle & O'Troithigh Landscape Architecture

Project Name: Oldtown Phase 5
Drawing Name: Boundary Details

Status	Planning	Drawing No	BD-01-PP
Project No	16-015	Revision No	00
Scale	1:10 & 1:25	Drawn By	A.D.
Date	22/03/2022	Checked By	D'OT

Liada Doyle Director +353 (0)87 267 4196 liad@doyle-otroithigh.com
 Dáithí O'Troithigh Director +353 (0)86 300 3499 dath@doyle-otroithigh.com
 Office Address: Pembroke House, 28-29 Upper Pembroke St, Dublin 2.
 Contact: mail@doyle-otroithigh.com +353 (0)1 608 7782