




Section A-A
Scale: 1:200

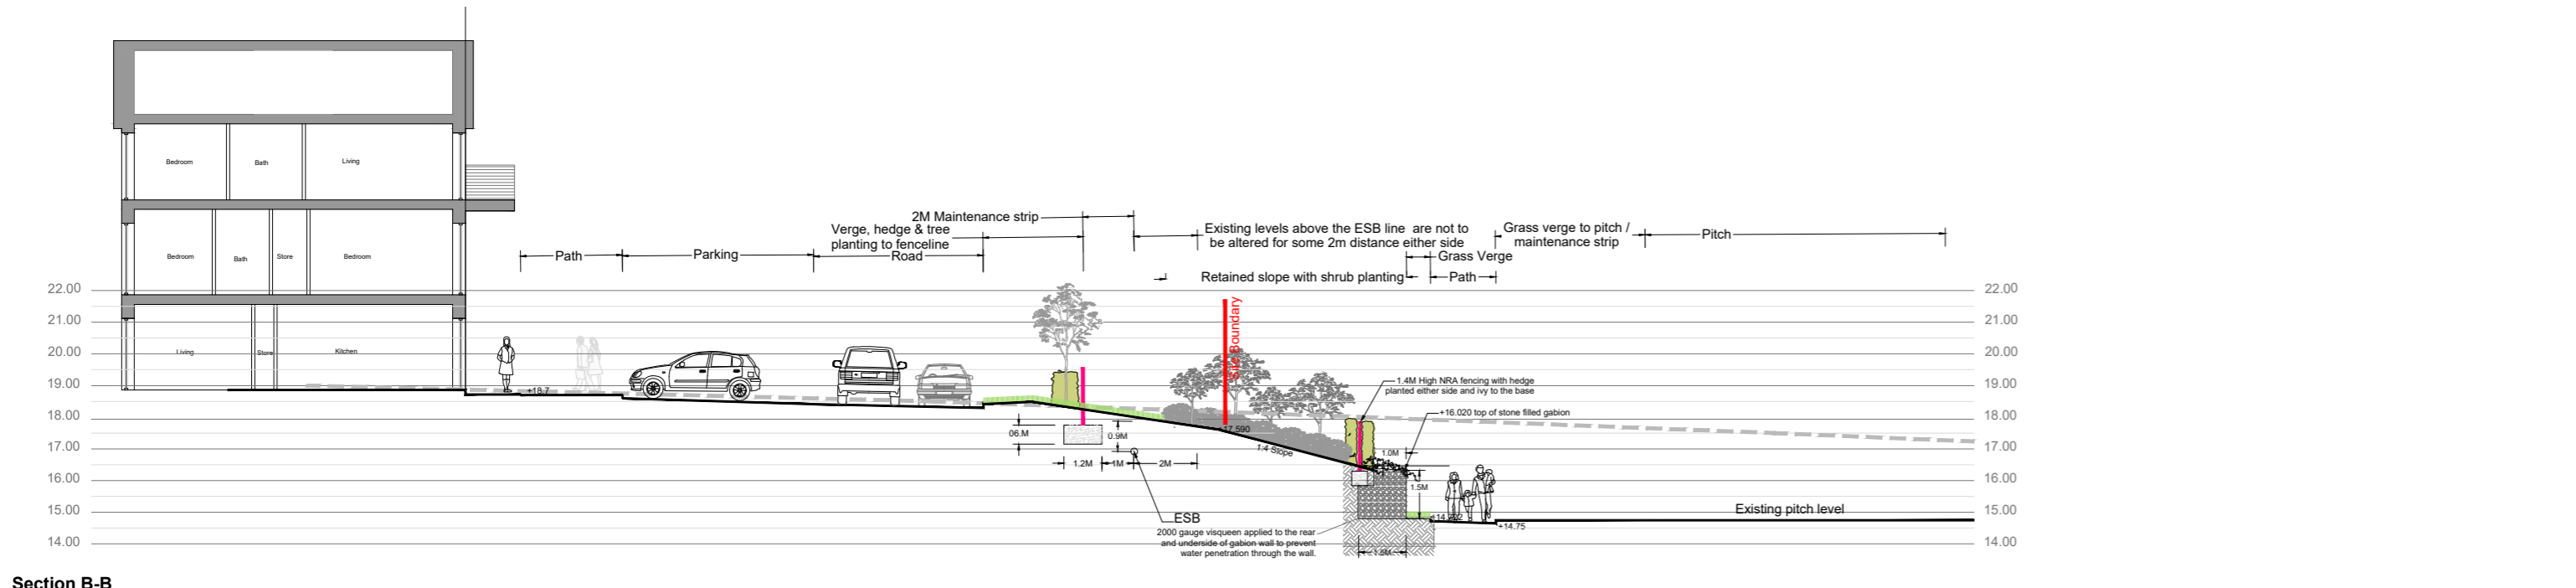


Section B-B
Scale: 1:200

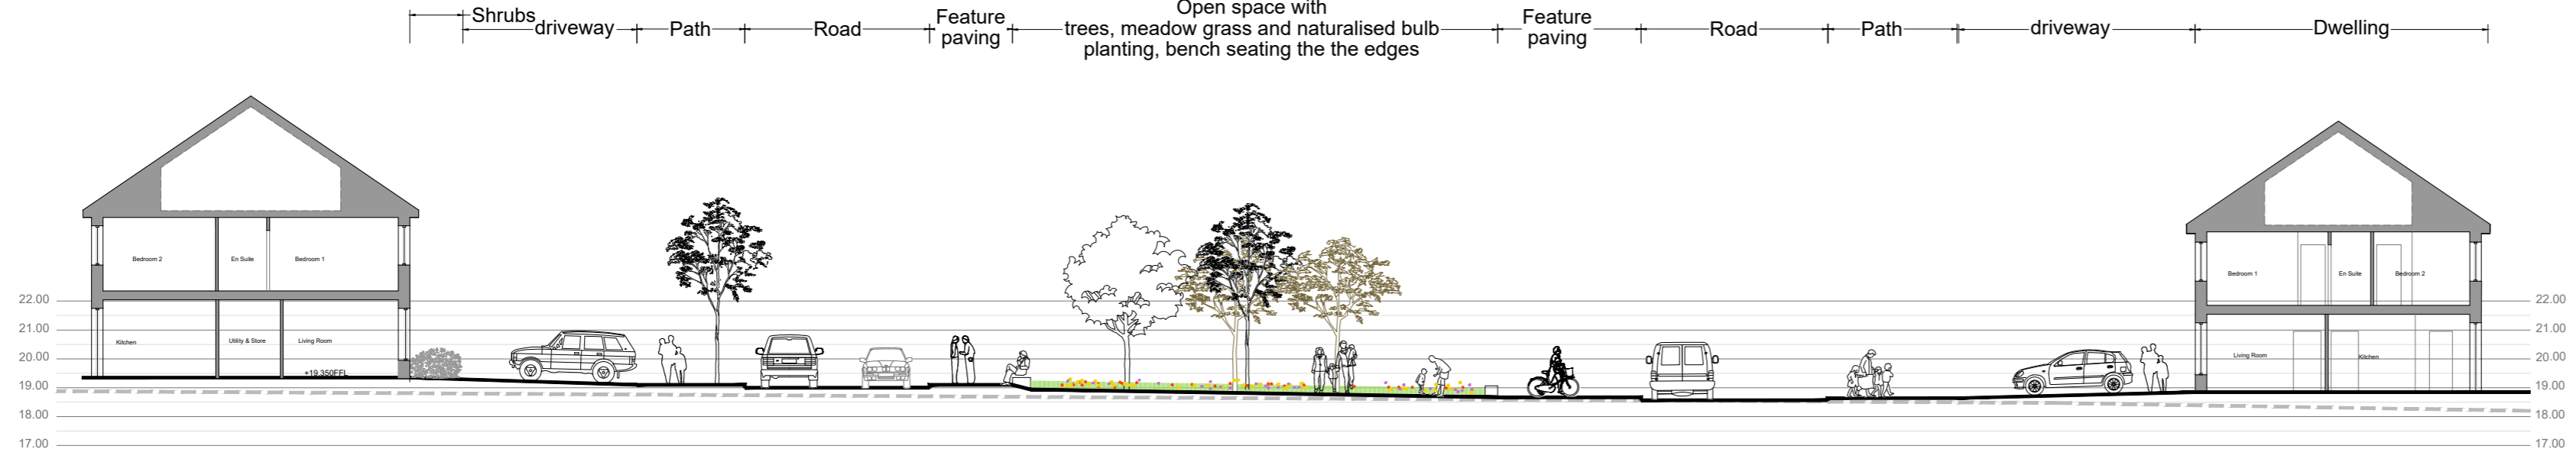


Section E-E
Scale: 1:200

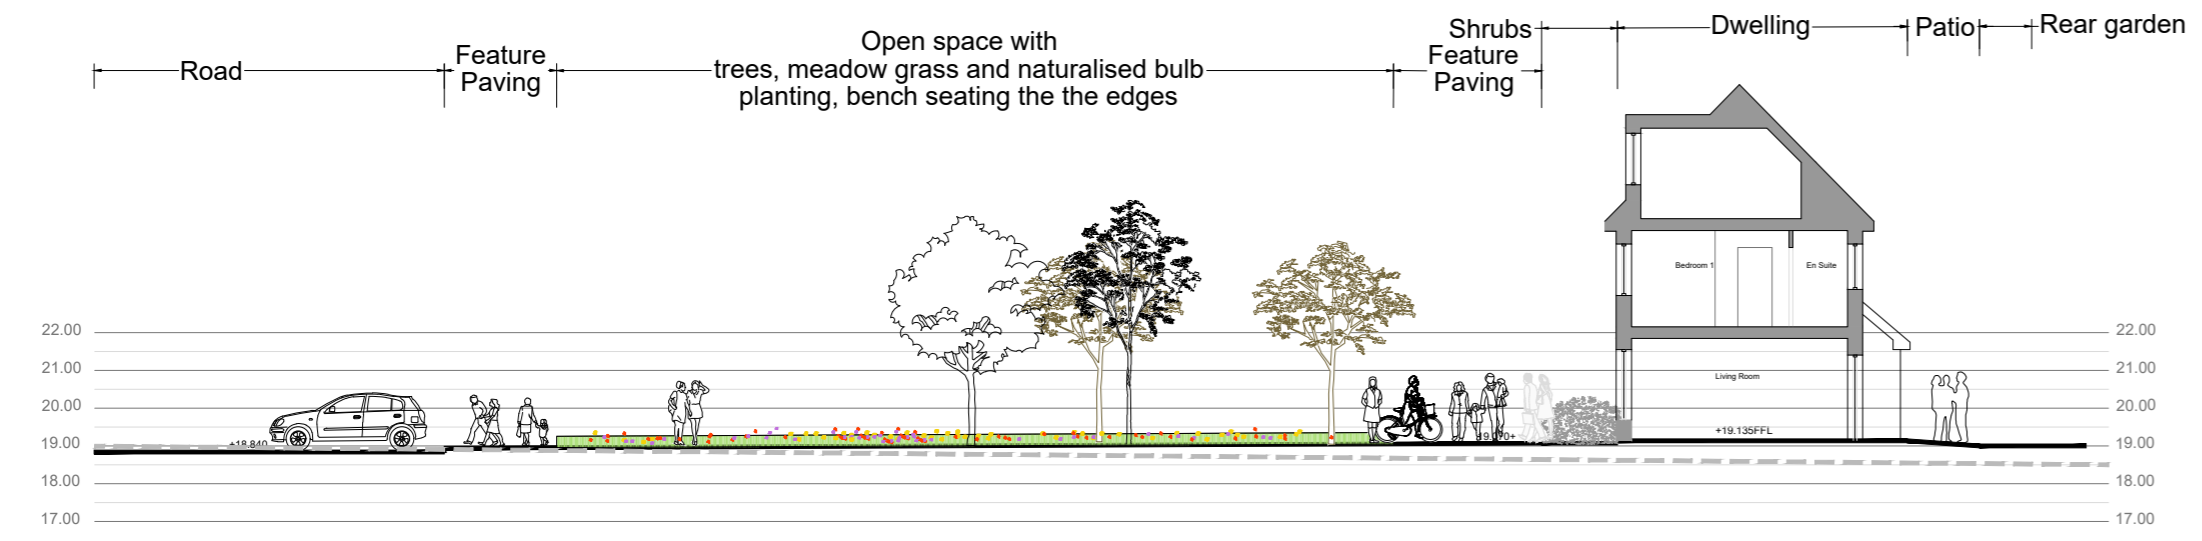


Section F-F
Scale: 1:200

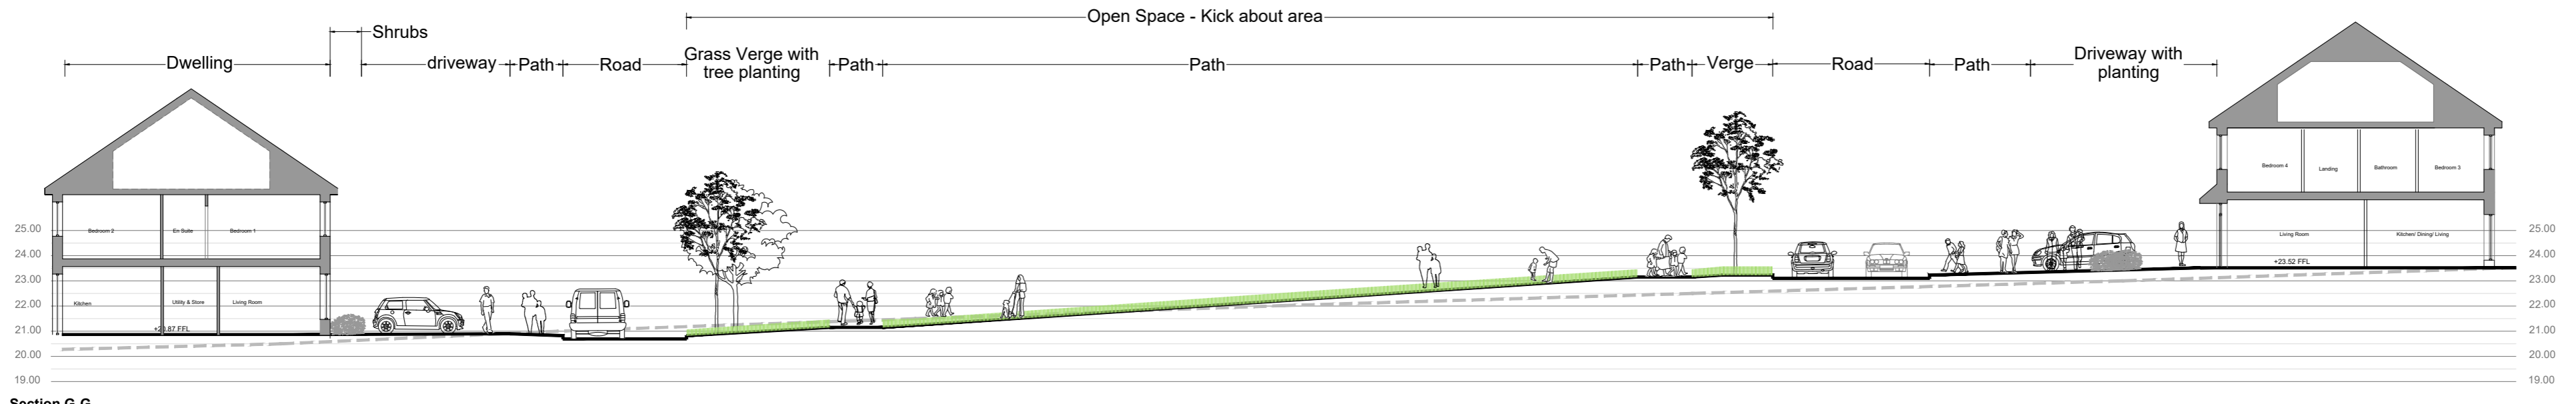


Section G-G
Scale: 1:200

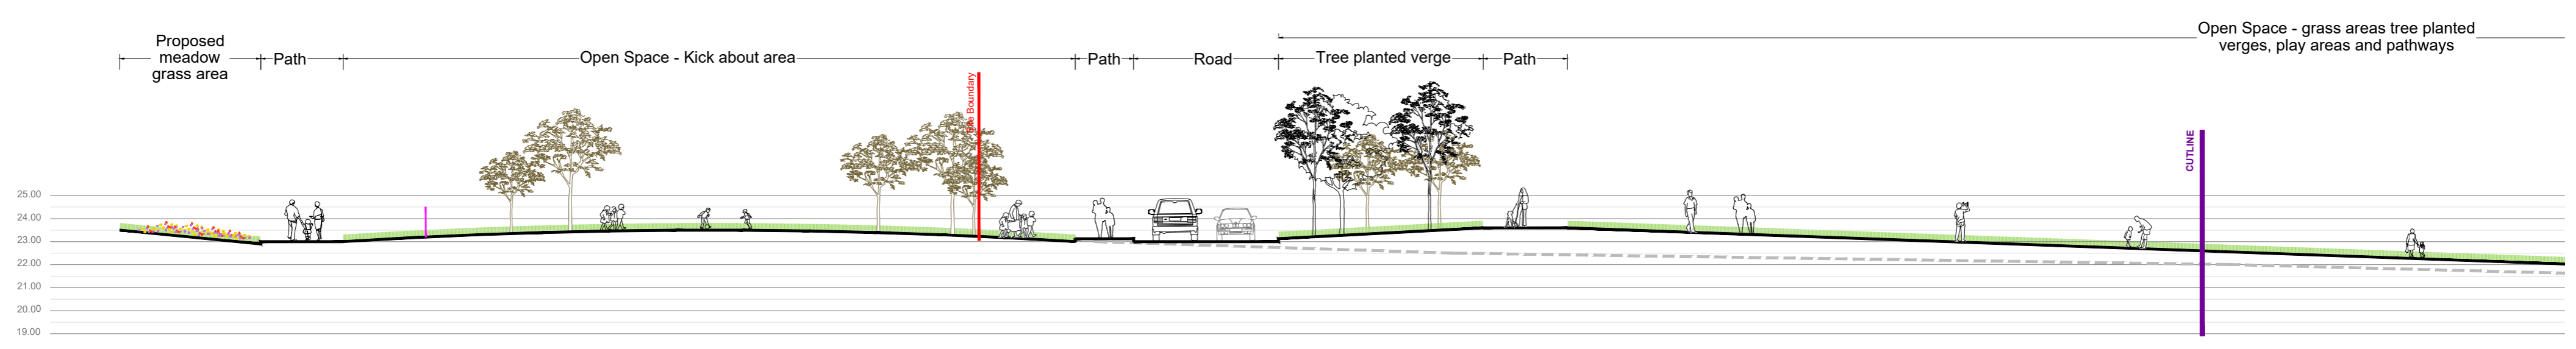

Section H-H
Scale: 1:200

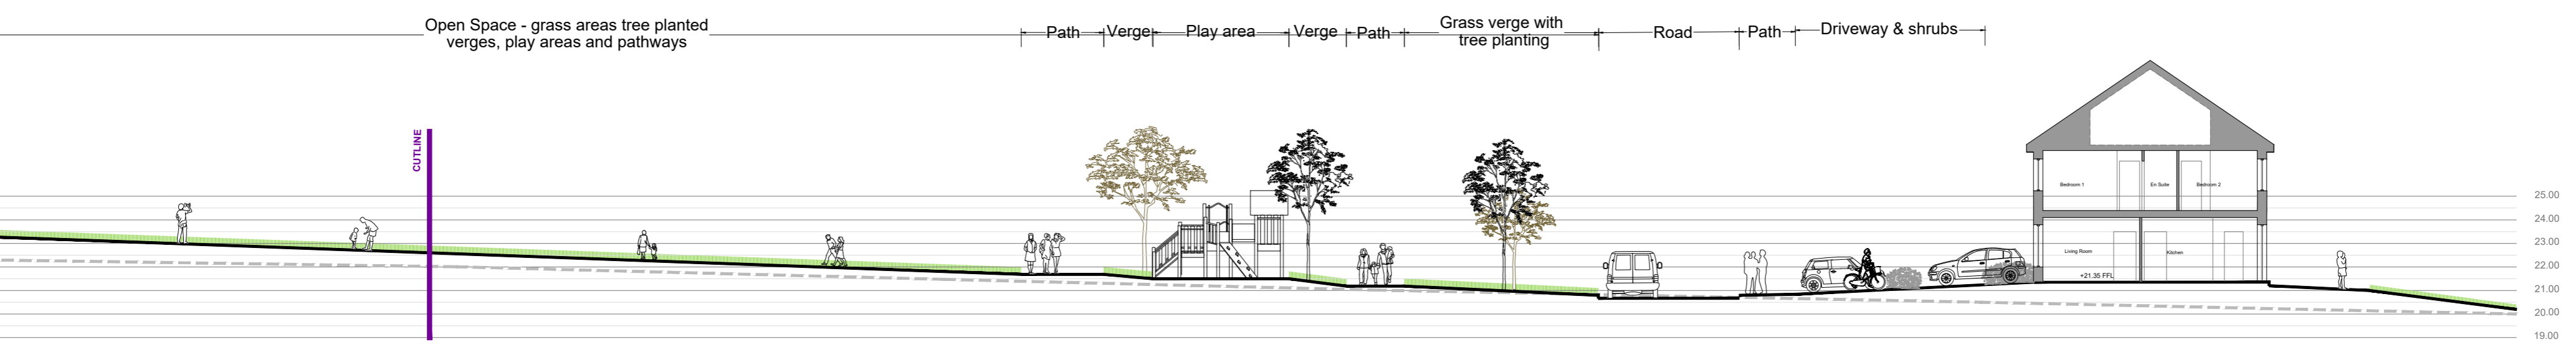


Section I-I
Scale: 1:200

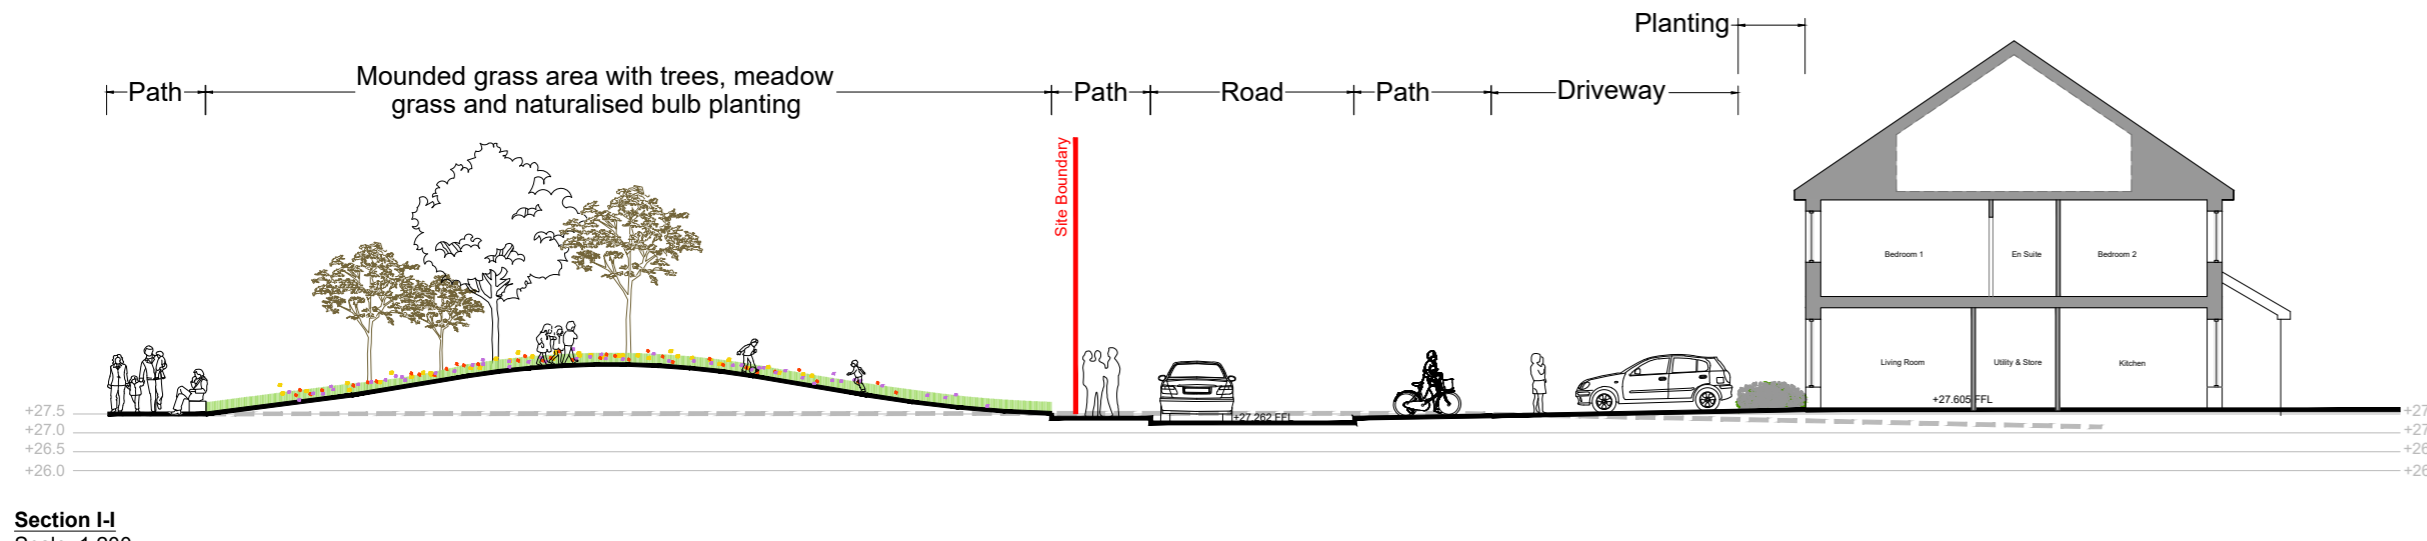

Section J-J
Scale: 1:200

Rev.	Date	Note
00	0000-00-00	00

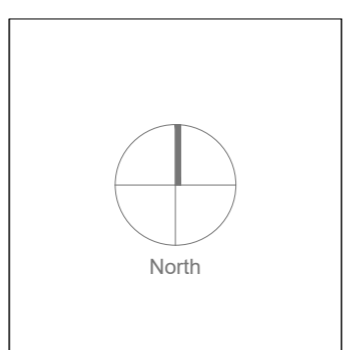

General Notes
NOTE: C & D Section Information to follow



Project Name	Oldtown Phase 5	Drawing Name	Landscape Sections (1 of 3)
Status	Planning	Drawing No	LS-01-PP
Project No	16-015	Revision No	00
Scale	1:200	Drawn By	A.D.
Date	23/03/2022	Checked By	DOT
Linda Doyle Director +353 (0)87 267 4196 linda@doyle-otroithigh.com	Dáithí O'Troithigh Director +353 (0)86 300 3499 dath@doyle-otroithigh.com	Office Address Pentacore House 26-28 Upper Pembroke St Dublin 2	Contact mail@doyle-otroithigh.com +353 (0)1 608 7782