

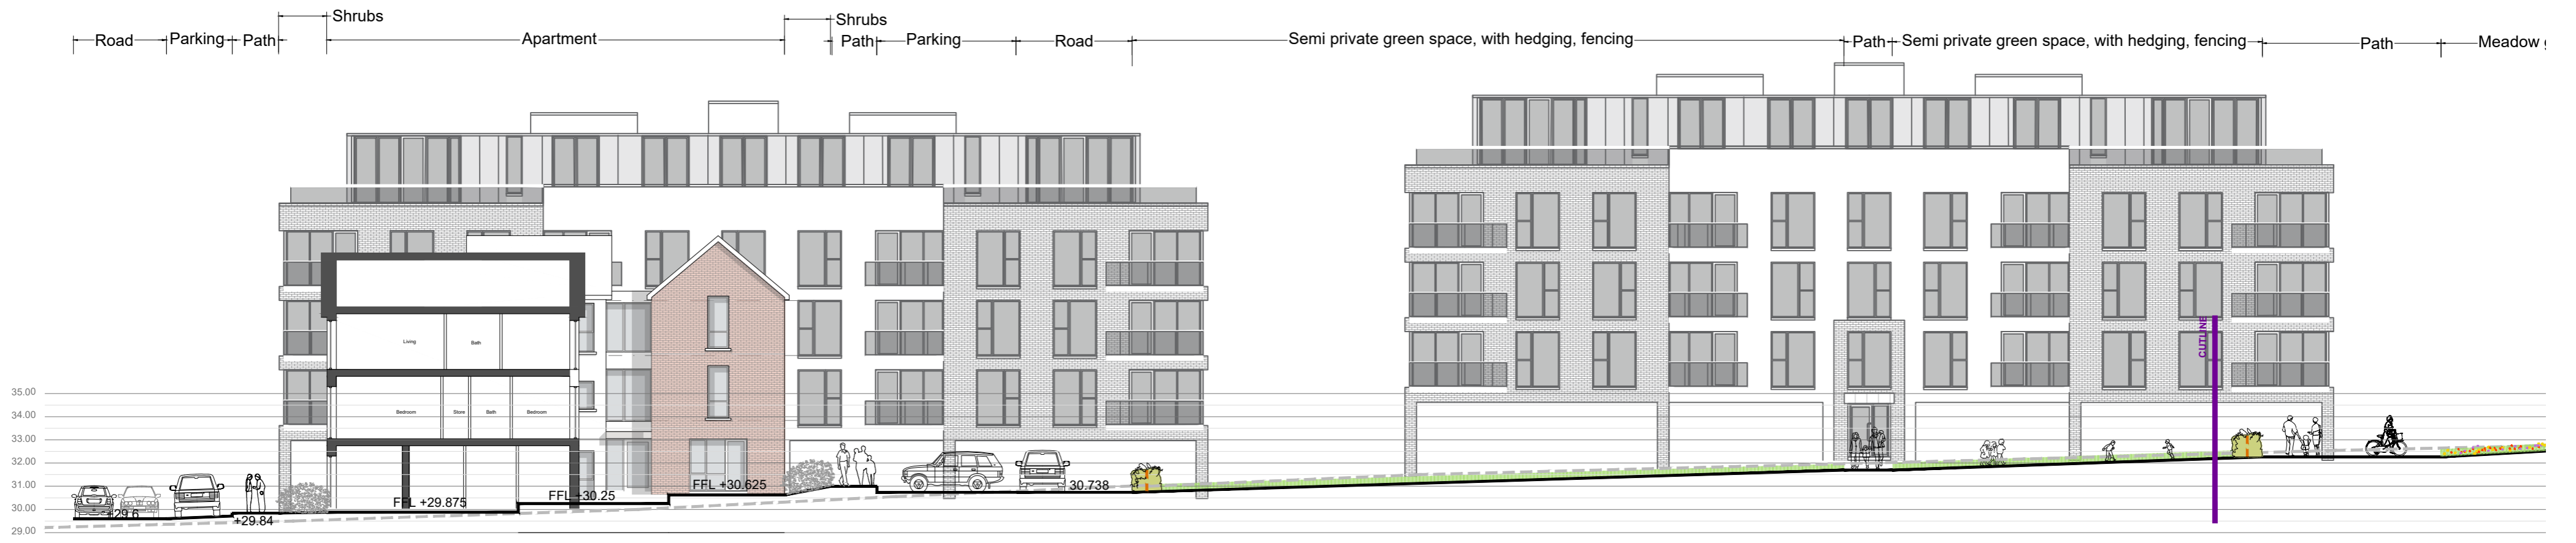


Section J-J  
Scale: 1:200

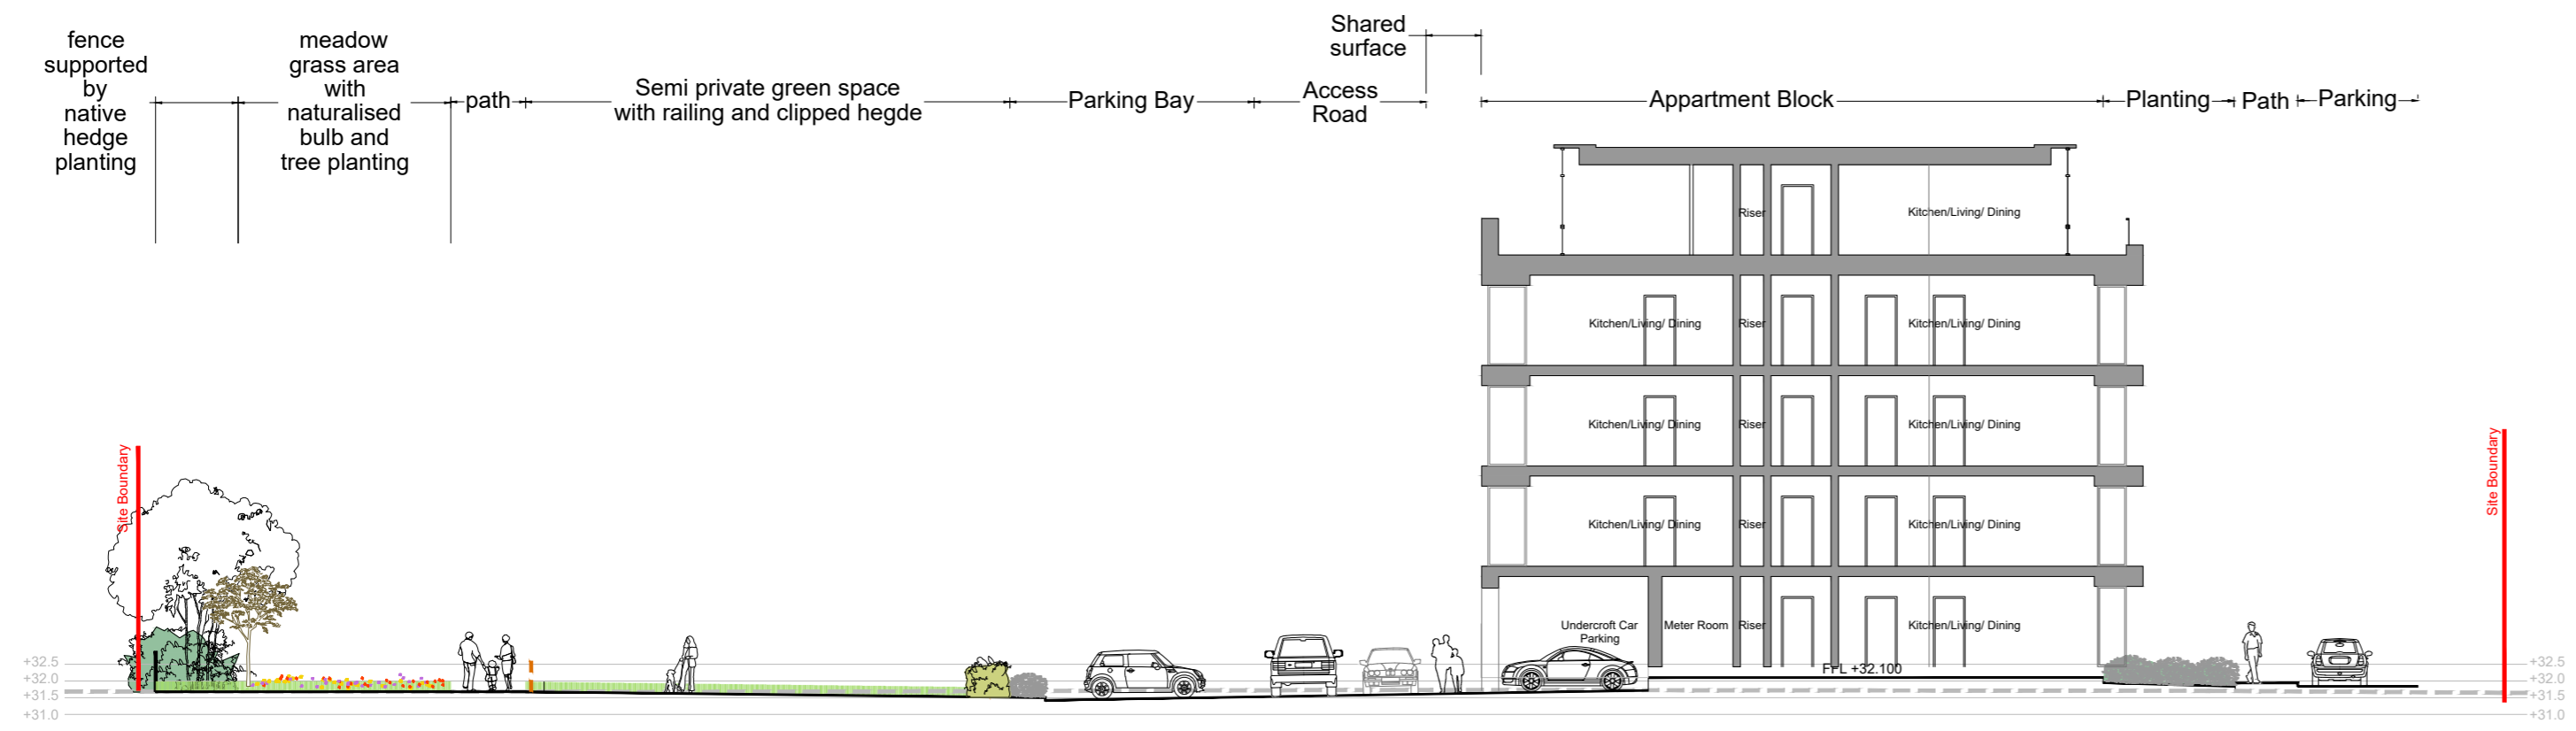


Section K-K  
Scale: 1:200

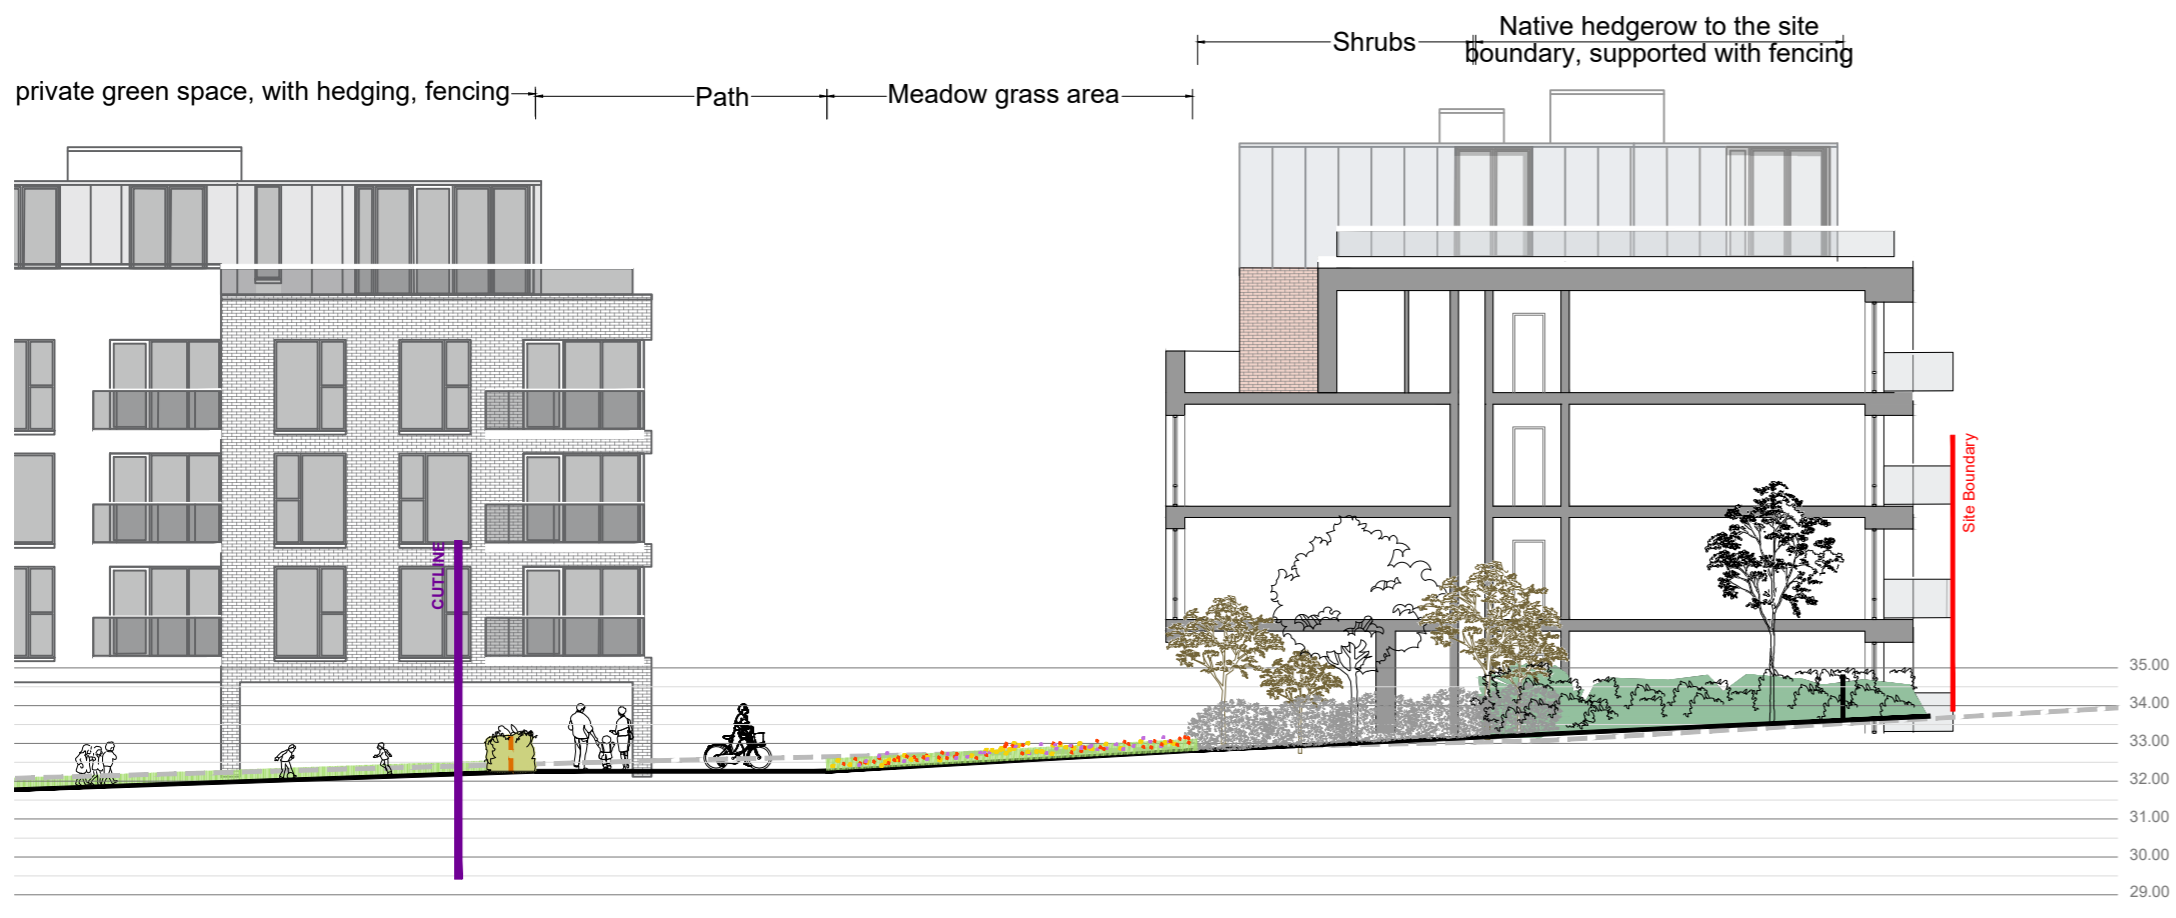

Section L-L  
Scale: 1:200

Rev.	Date	Note
00	0000-00-00	00

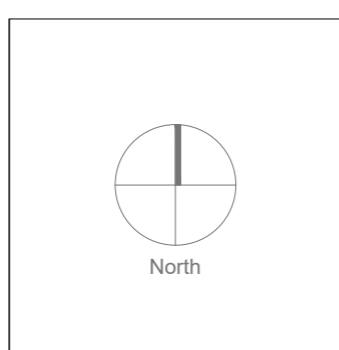

General Notes



Project Name	Oldtown Phase 5	Drawing Name	Landscape Sections ( 2 of 3)
Status	Planning	Drawing No	LS-02-PP
Project No	16-015	Revision No	00
Scale	1:200	Drawn By	A.D.
Date	23/03/2022	Checked By	DOT
Linda Doyle Director +353 (0)87 267 4196 linda@doyle-otroithigh.com	Daihi O'Troithigh Director +353 (0)86 300 3499 daihi@doyle-otroithigh.com	Office Address Pembroke House 28-29 Upper Pembroke St Dublin 2	Contact mail@doyle-otroithigh.com +353 (0)1 608 7782