

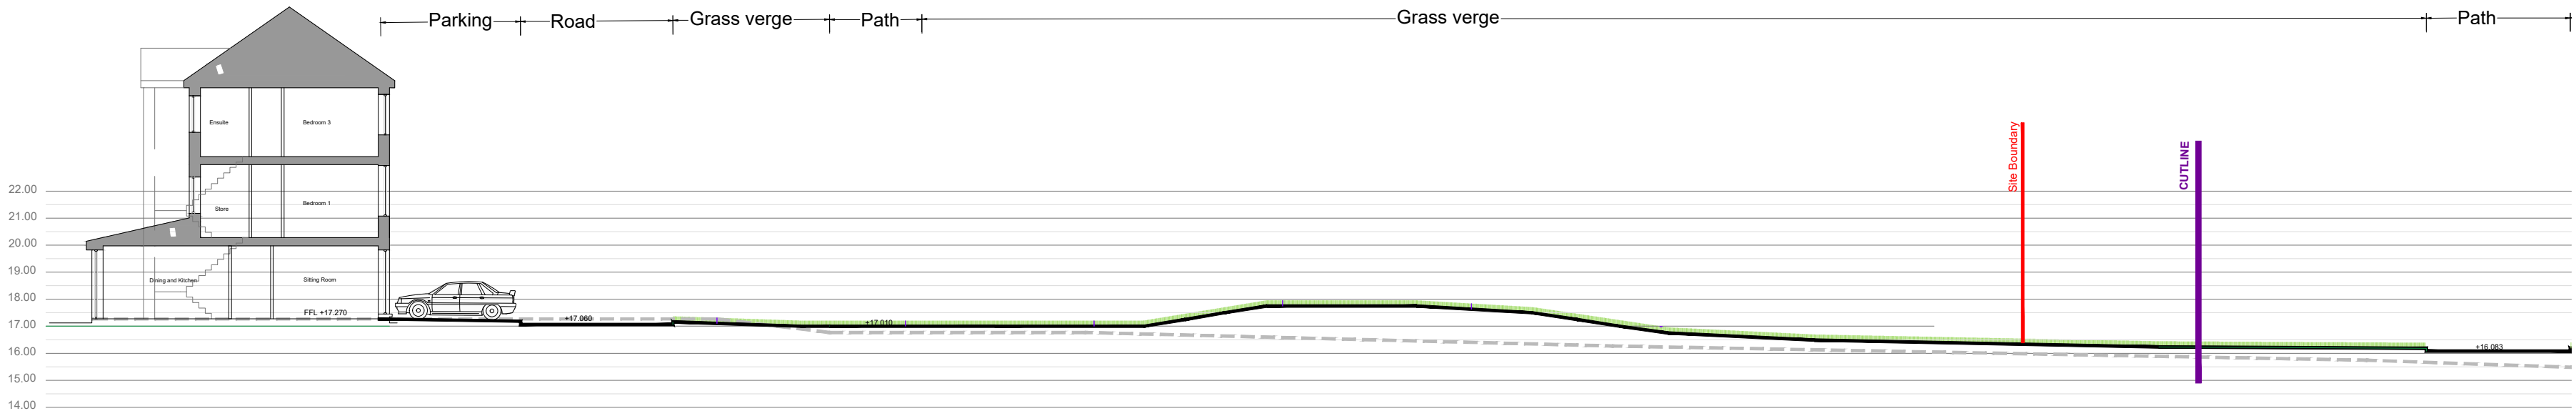




Section C-C
Scale: 1:200

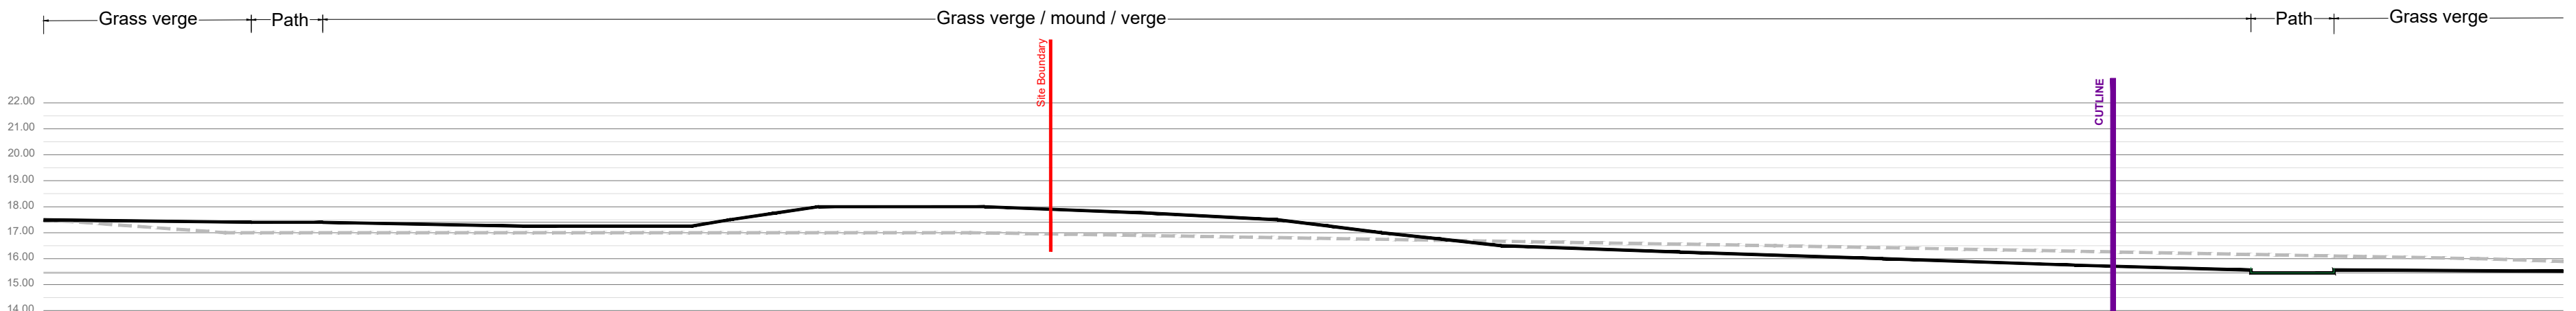


Section D-D
Scale: 1:200

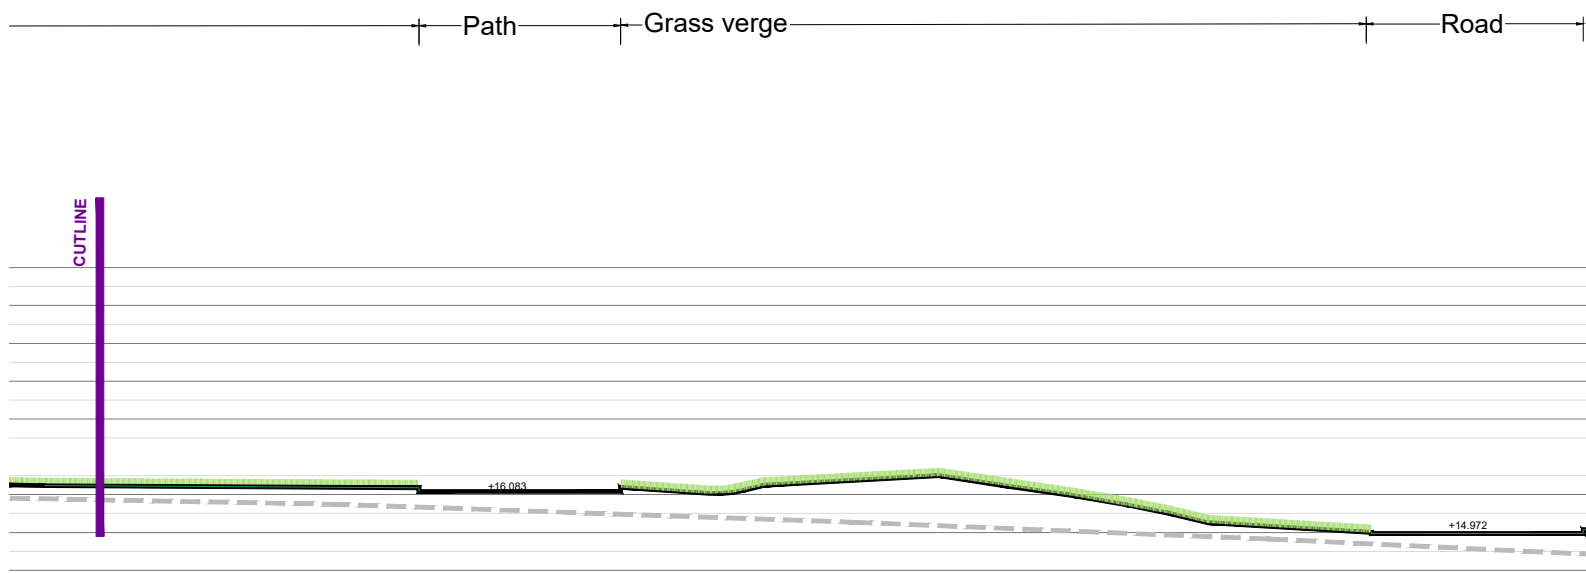

Section M-M
Scale: 1:200

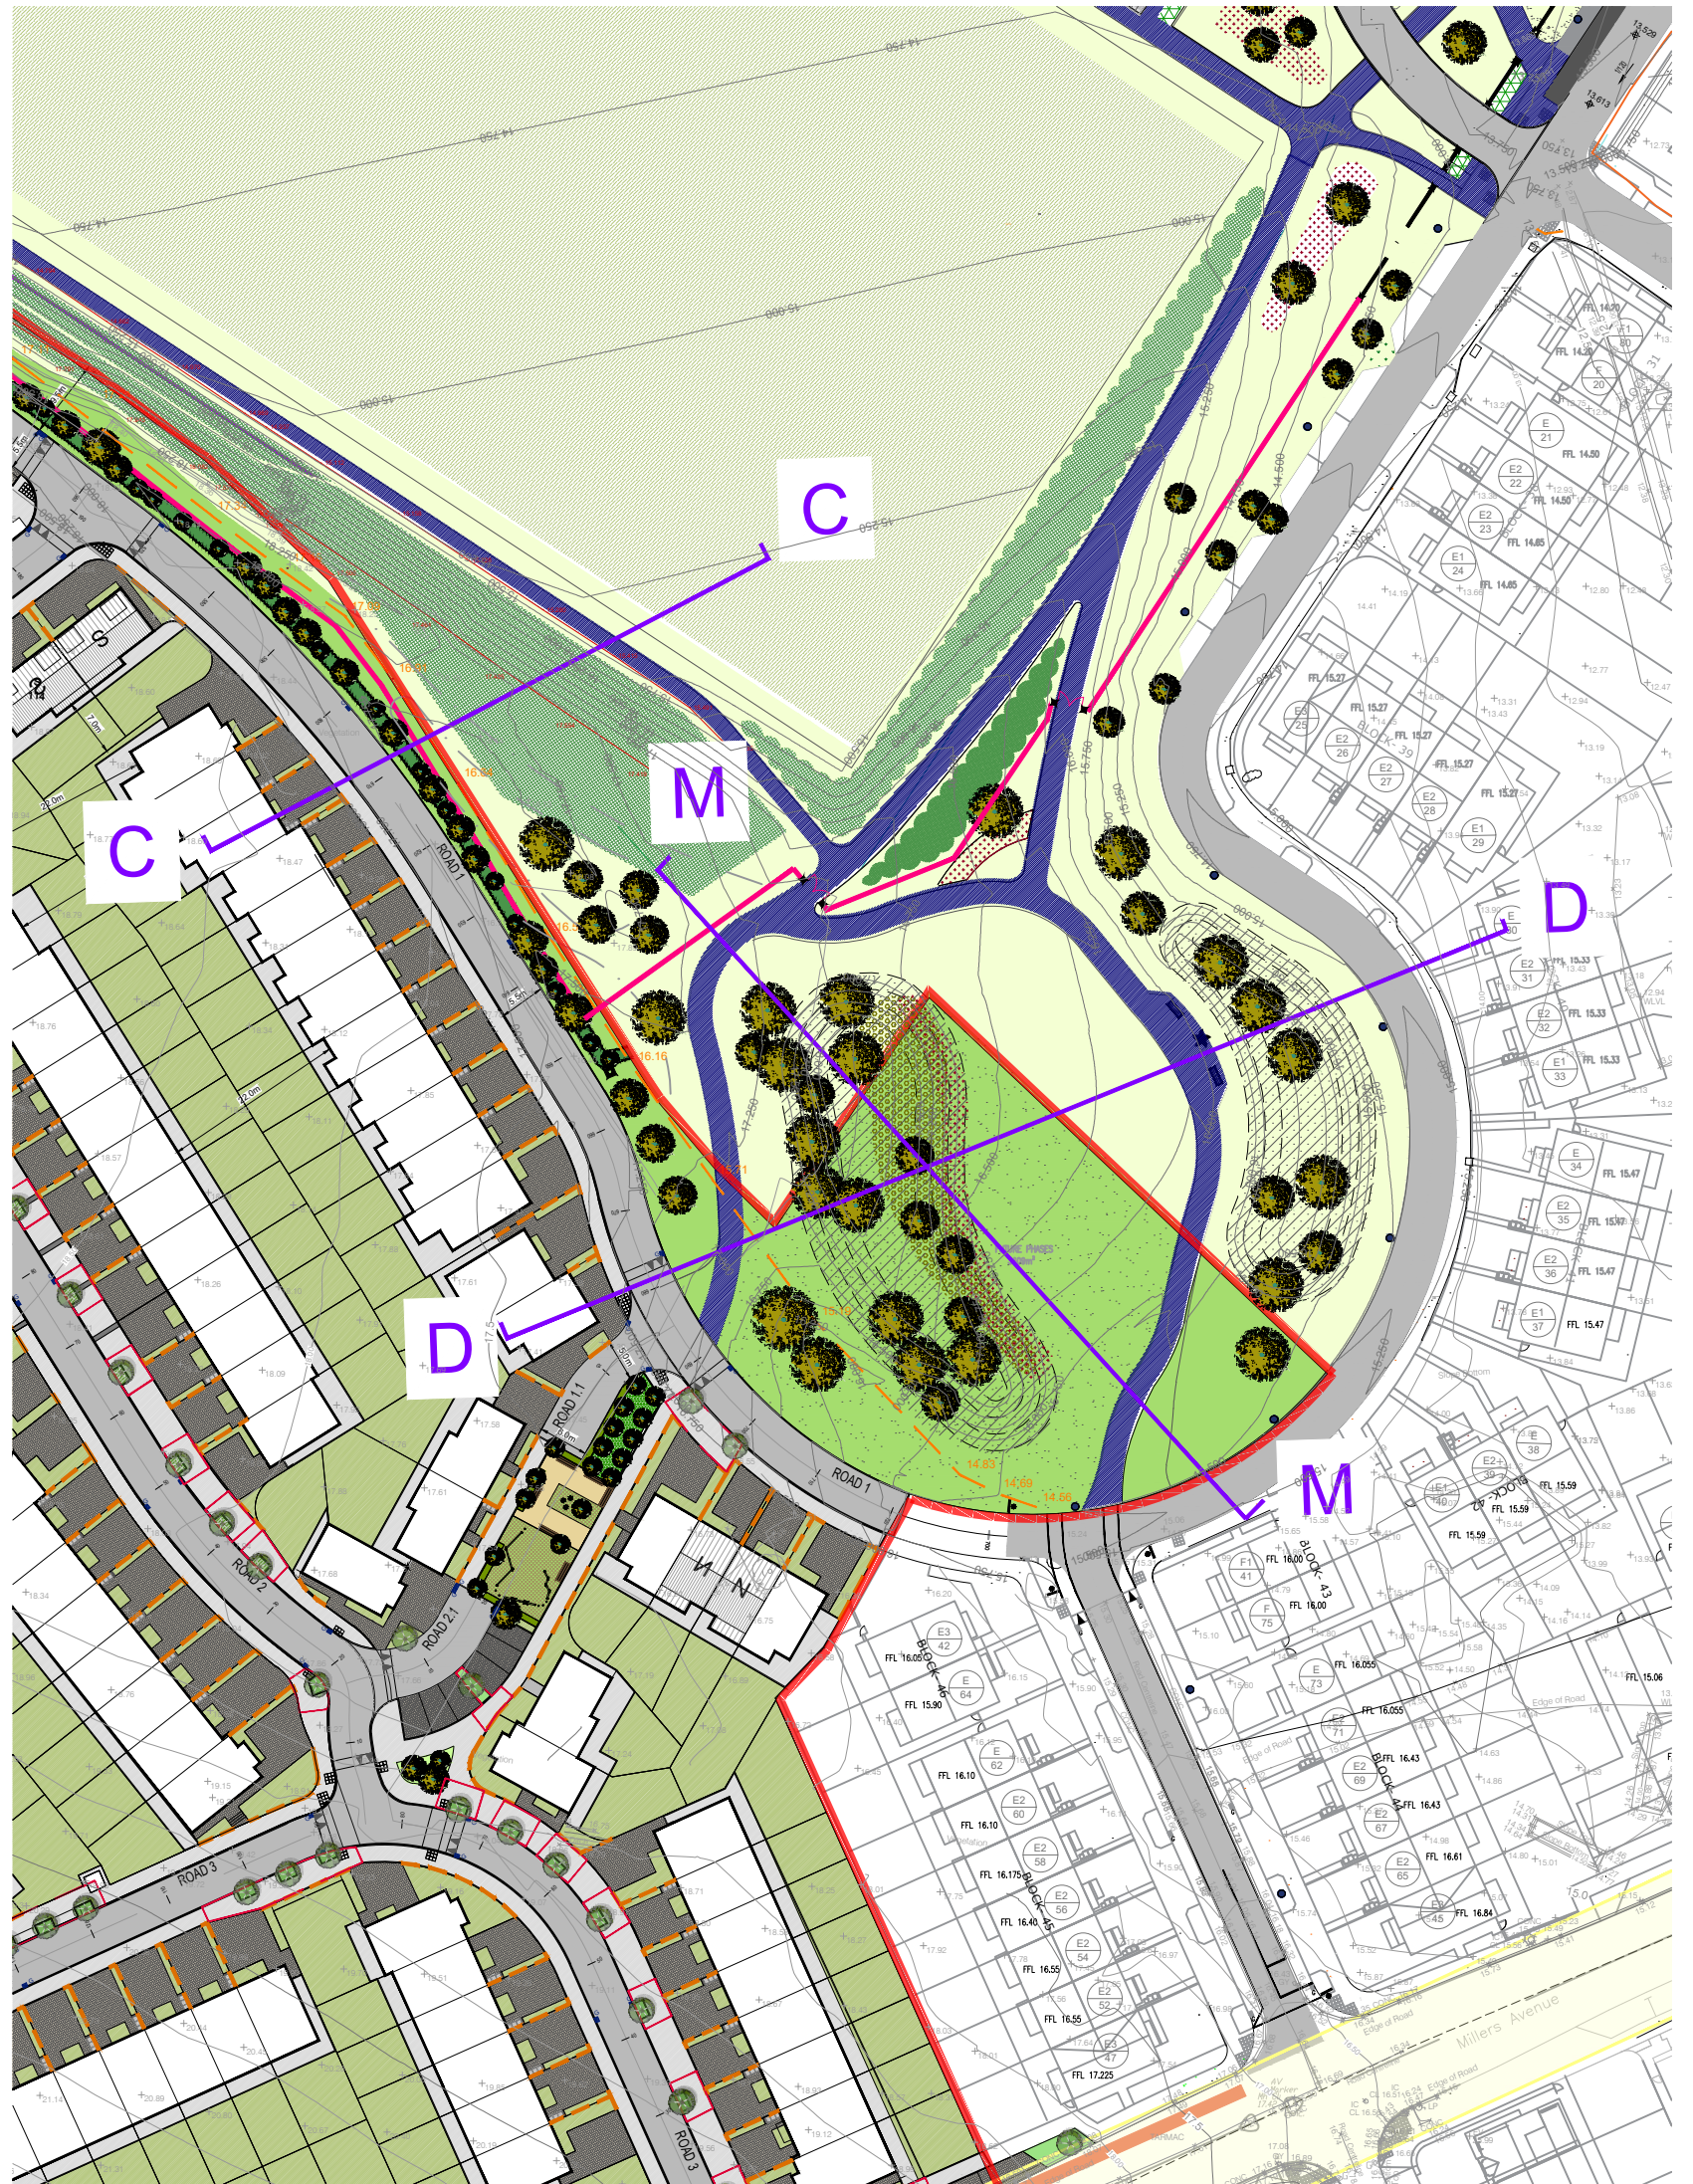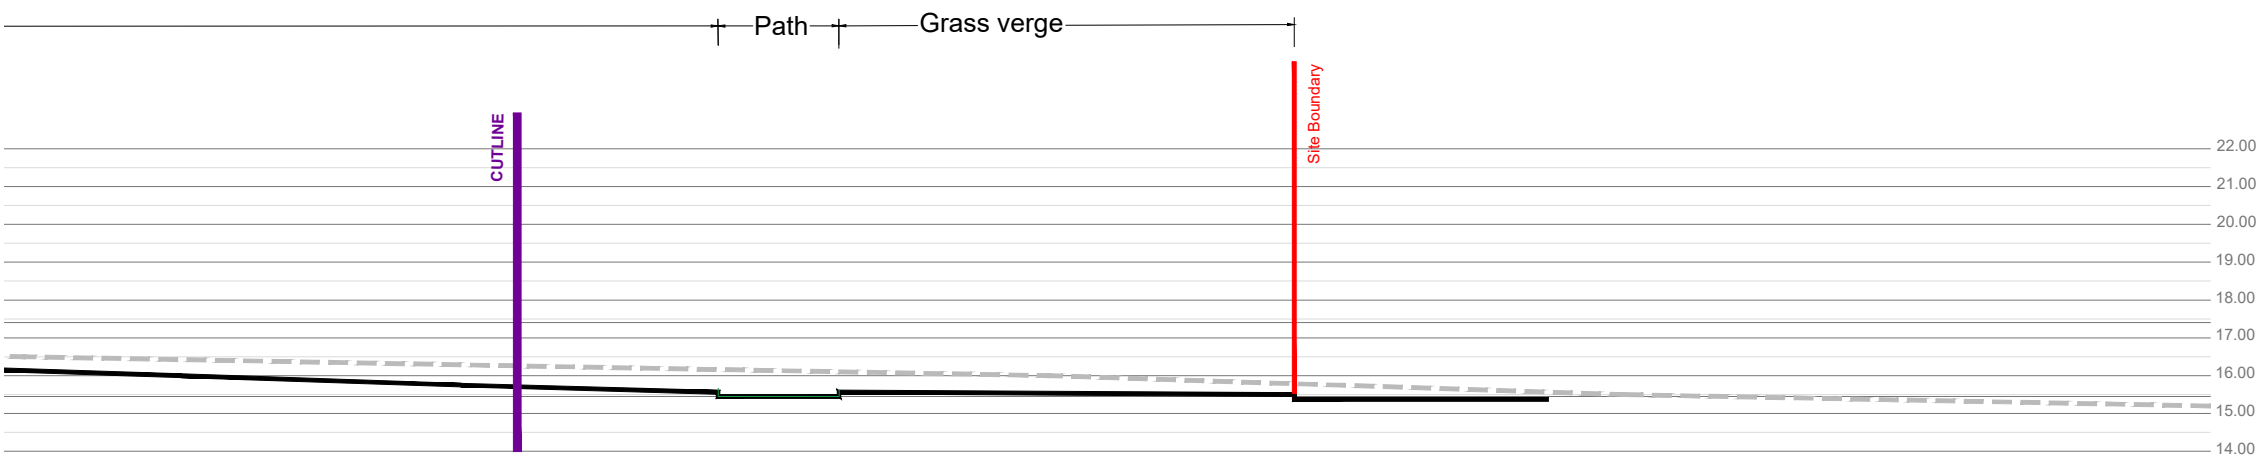

Rev.	Date	Note
00	0000-00-00	00

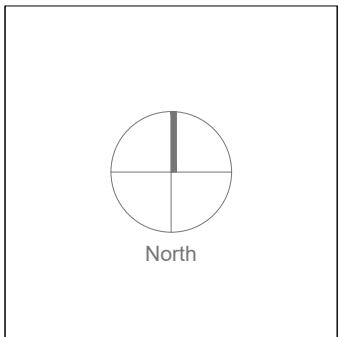

General Notes

Doyle & O'Troithigh
Landscape Architecture

Project Name	Oldtown Phase 5	Drawing Name	Landscape Sections (3 of 3)
Status	Planning	Drawing No	LS-03-PP
Project No	16-015	Revision No	00
Scale	1:200	Drawn By	A.D.
Date	23/03/2022	Checked By	DOT
Linda Doyle Director +353 (0)87 267 4196 linda@doyle-otroithigh.com Dalini O'Troithigh Director +353 (0)86 300 3499 dalini@doyle-otroithigh.com Office Address Pembroke House 28-29 Upper Pembroke St Dublin 2 Contact enquiries@doyle-otroithigh.com +353 (0)1 608 7782			