



Planting Schedule

Abbrev.	Botanical Name	Girth/ Dia. cm	Height cm	Root Zone	Specification	Qty
Al	Amelanchier lamarkii	10-12		RB		65
Ac	Alnus cordata	18-20		RB	3x; EHS; clear stem min. 180cm	11
Ac'E	Acer campestre 'Elsnik'	18-20		RB	3x; EHS; clear stem min. 180cm	8
Ac'RS'	Acer campestre 'Red Shine'	18-20		RB	3x; EHS; clear stem min. 180cm	20
Ap'C	Acer platanoides 'Columnar'	18-20		RB	3x; EHS; clear stem min. 180cm	16
Be	Betula ermanii	18-20		RB	3x; EHS; clear stem min. 180cm	23
Bpu	Betula pubescens	18-20		Rb	3x; EHS; clear stem min. 180cm	11
Bu'J	Betula utilis 'Jacquemontii'	18-20		Rb	3x; EHS; clear stem min. 180cm	8
Cb'FF'	Carpinus betulus 'Frans fontaine'	18-20		Rb	3x; EHS; clear stem min. 180cm	7
Cc	Corylus colurna	18-20		Rb	3x; EHS; clear stem min. 180cm	35
Fs'D	Fagus sylvatica 'Dawyc'	18-20		RB	3x; EHS; feathered stem	14
Hm	Hamamelis mollis	10-12		RB		64
Ls'W	Liquidambar styraciflua 'Woespeldon'	18-20		Rb	3x; EHS; clear stem min. 180cm	4
Pc'C	Pyrus calleryana 'Chanticleer'	18-20		RB	3x; EHS; clear stem min. 180cm	6
Pl'Hi	Platanus 'Hispanica'	18-20		RB	3x; EHS; clear stem min. 180cm	12
Ps	Pinus sylvestris		200	C	3x; EHS; clear stem min. 180cm	6
Txe'P	Tilia x europaea 'Pallida'	16-18		RB	3x; EHS; clear stem min. 180cm	2
Total						312


Native Hedgerow

Abbrev.	Name	Height cm	Root Ty	Specification	Mix %	Qty
Cmon	Crataegus monogyna	90-120	BR	Transplant - seed raised, to be retained at a height of circa 120cm	30	378
Ca	Corylus avellana	90-120	BR	Transplant - seed raised, to be retained at a height of circa 120cm	5	63
Ia	Ilex aquifolium	90-120	BR	Transplant - seed raised, to be retained at a height of circa 120cm	5	63
Ps	Prunus spinosa	90-120	BR	Transplant - seed raised, to be retained at a height of circa 120cm	45	465
Pp	Salix cinerea	90-120	BR	Transplant - seed raised, to be retained at a height of circa 120cm	10	126
Vo	Viburnum opulus	90-120	BR	Transplant - seed raised, to be retained at a height of circa 120cm	5	63
Total						1158


Shrubs/Herbaceous

Abbrev.	Botanical Name	Girth/ Dia. cm	Height cm	Root Zone	Specification	No./m ²	Qty
Cp	Carex pendula			2L	Full pot	3	1677
Total							1677

Location Plan

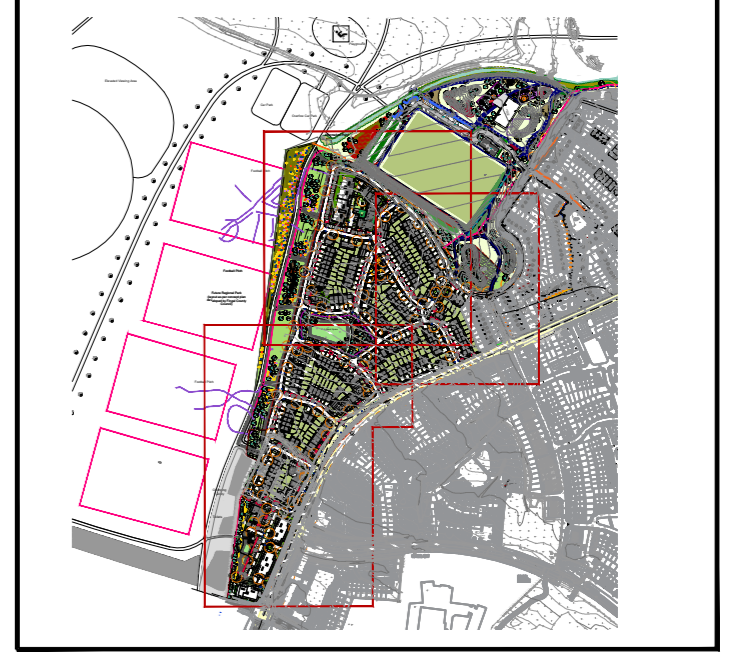

Rev.	Date	Note
00	0000-00-00	00

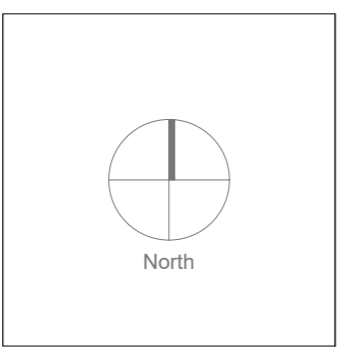

General Notes

Project Name: Oldtown Phase 5 Drawing Name: Planting Plan (1 of 3)

 Status: Planning Revision: PP-01-PP

 Project No: 16-015 Revision No: 00

 Scale: 1:500 Drawn By: A.D.

 Date: 31/03/2022 Checked By: D.O.T.

 Linda Doyle, Director Daire O'Troithigh, Director Office Address: Pembroke House, 29-33 Upper Pembroke St, Dublin 2 Contact: mail@doyle-otroithigh.com, +353 (0)87 267 4196, +353 (0)86 300 3499, +353 (0)1 608 7782