

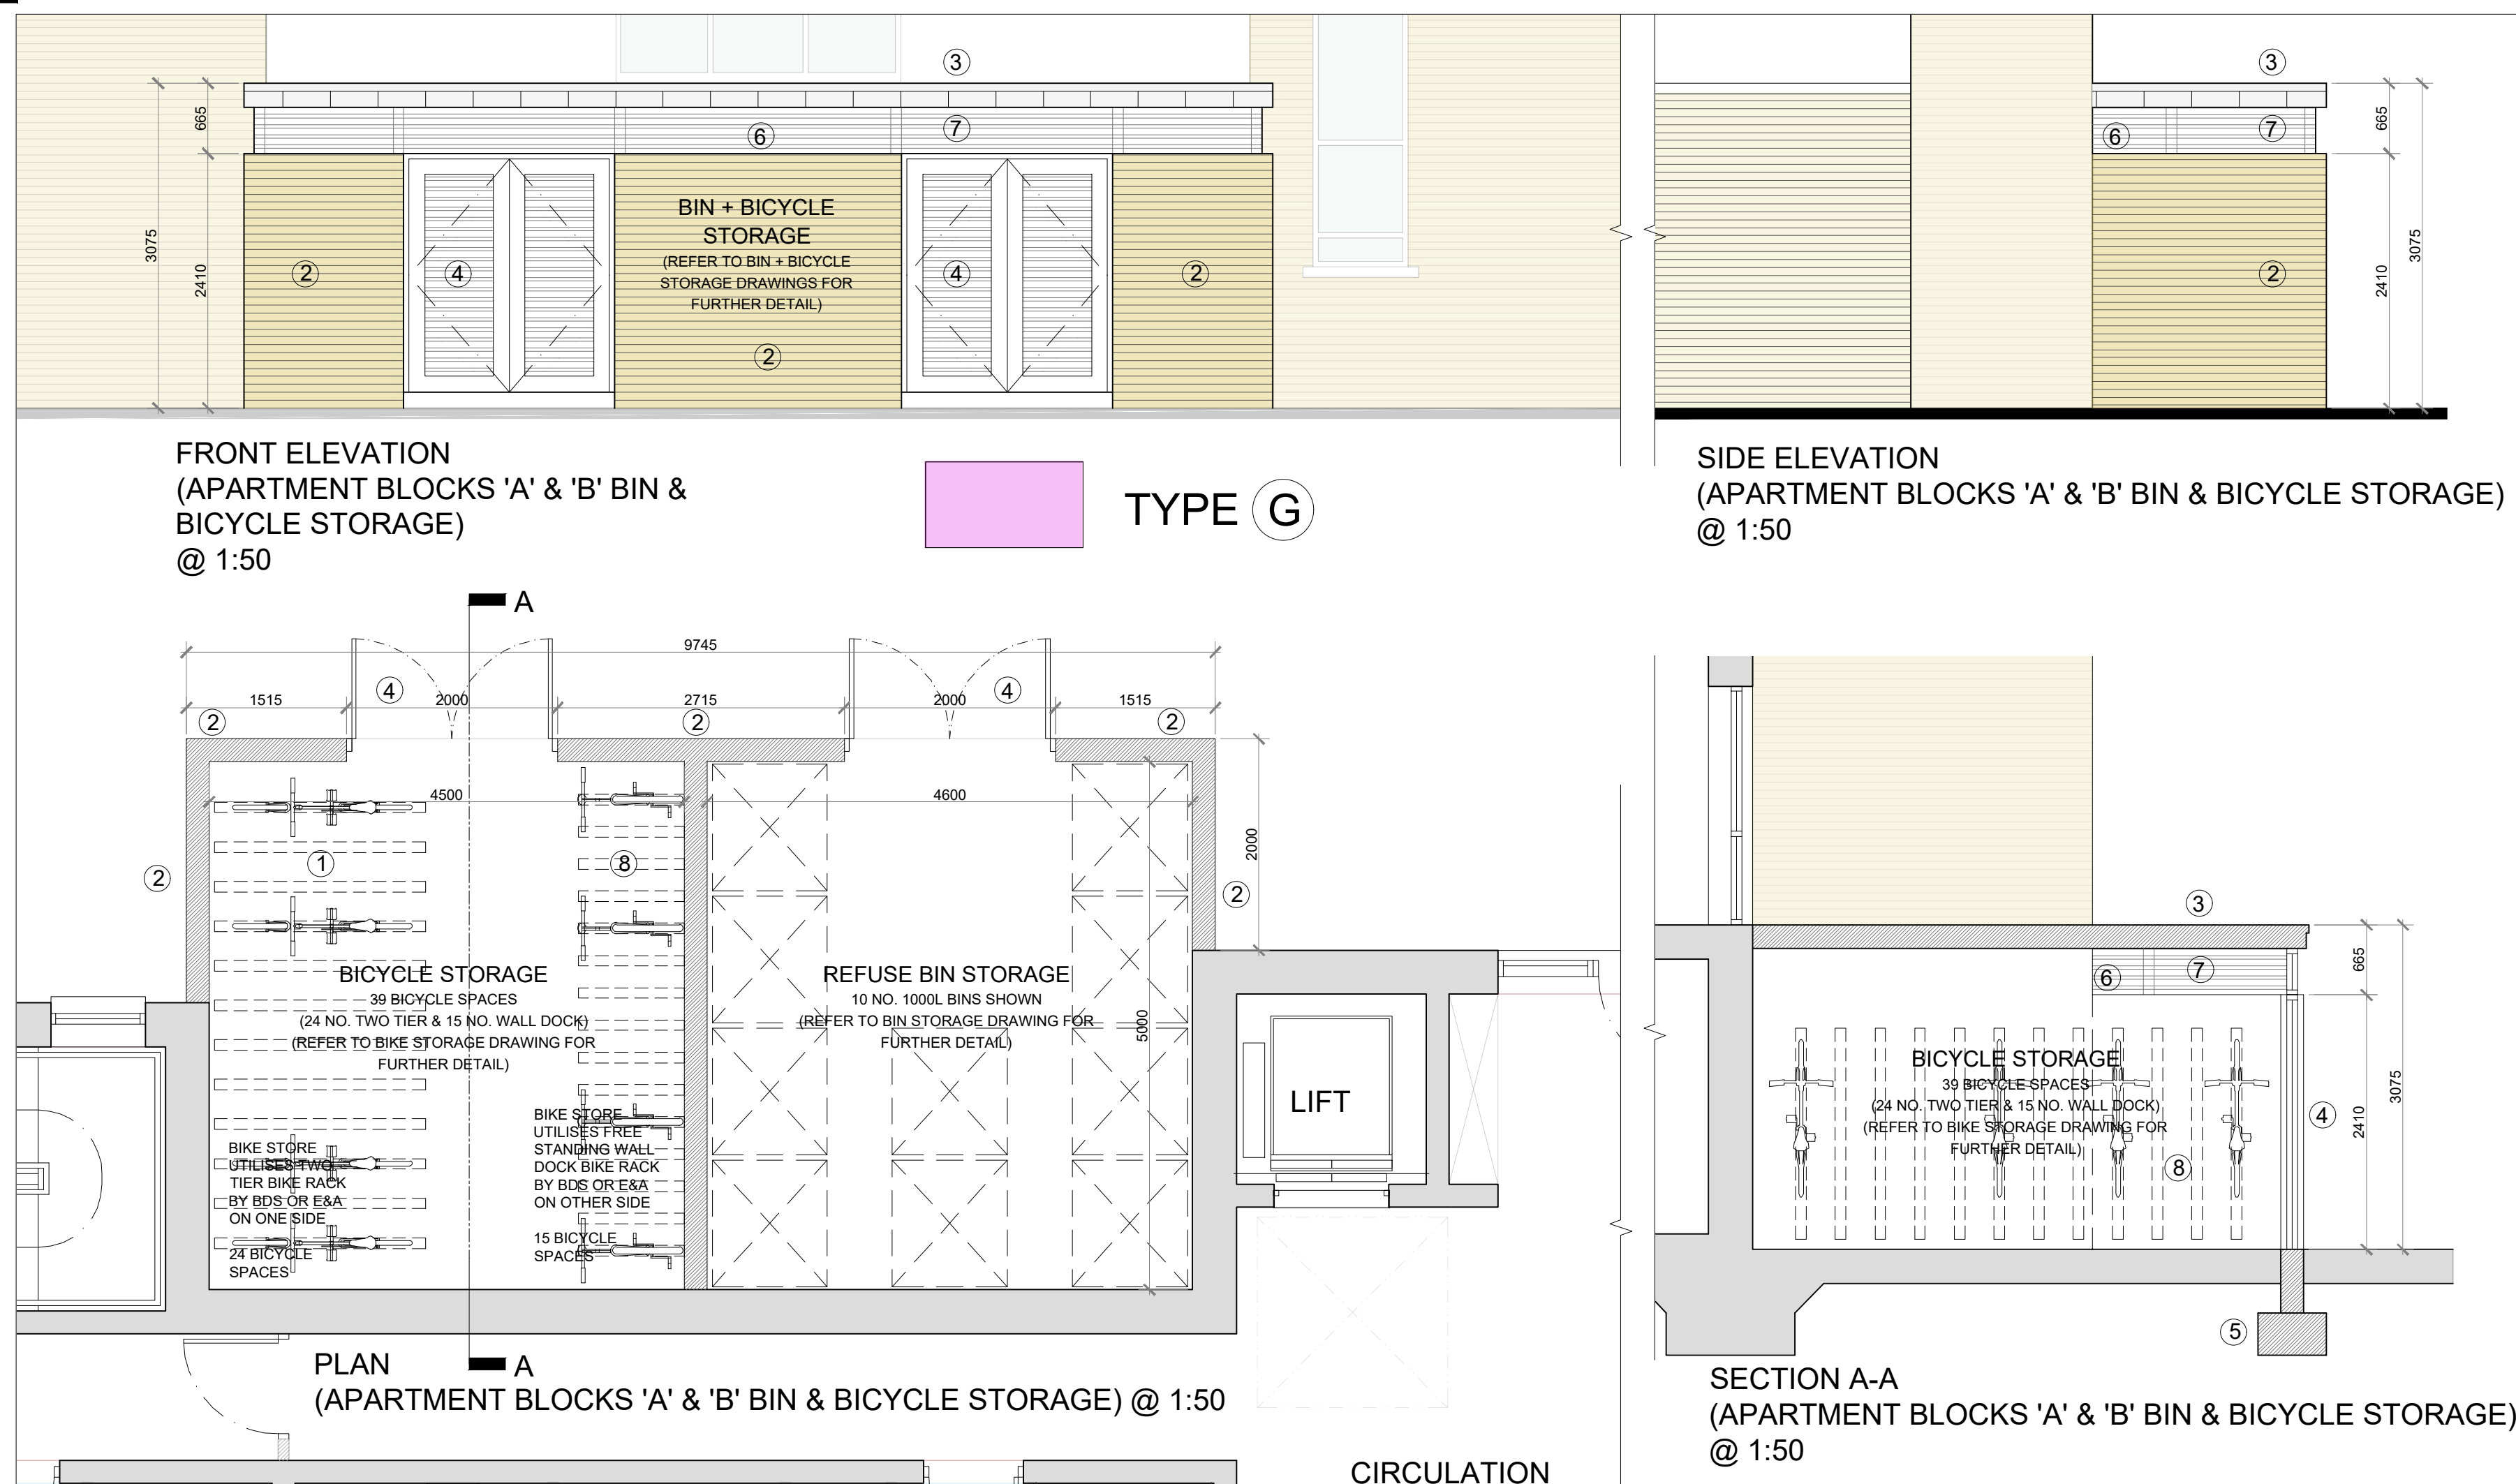
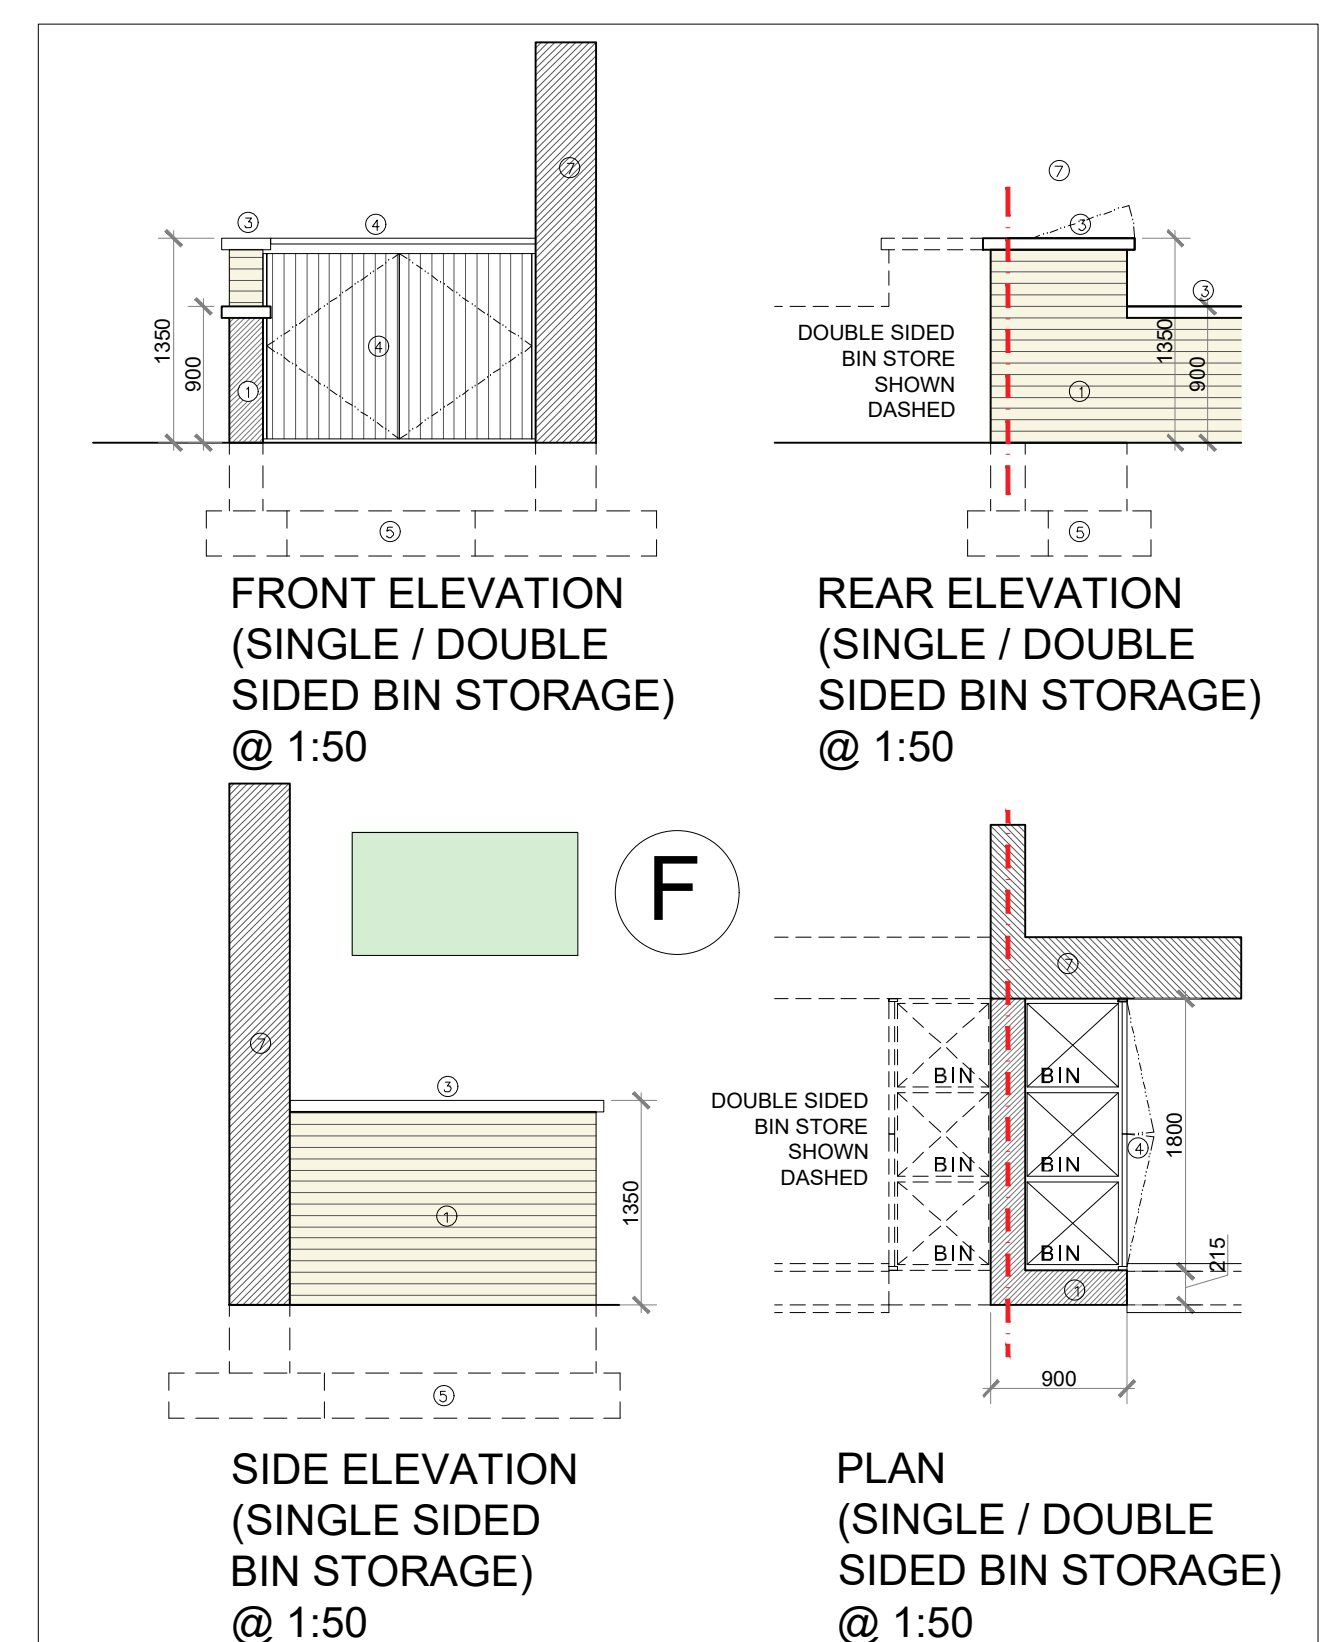
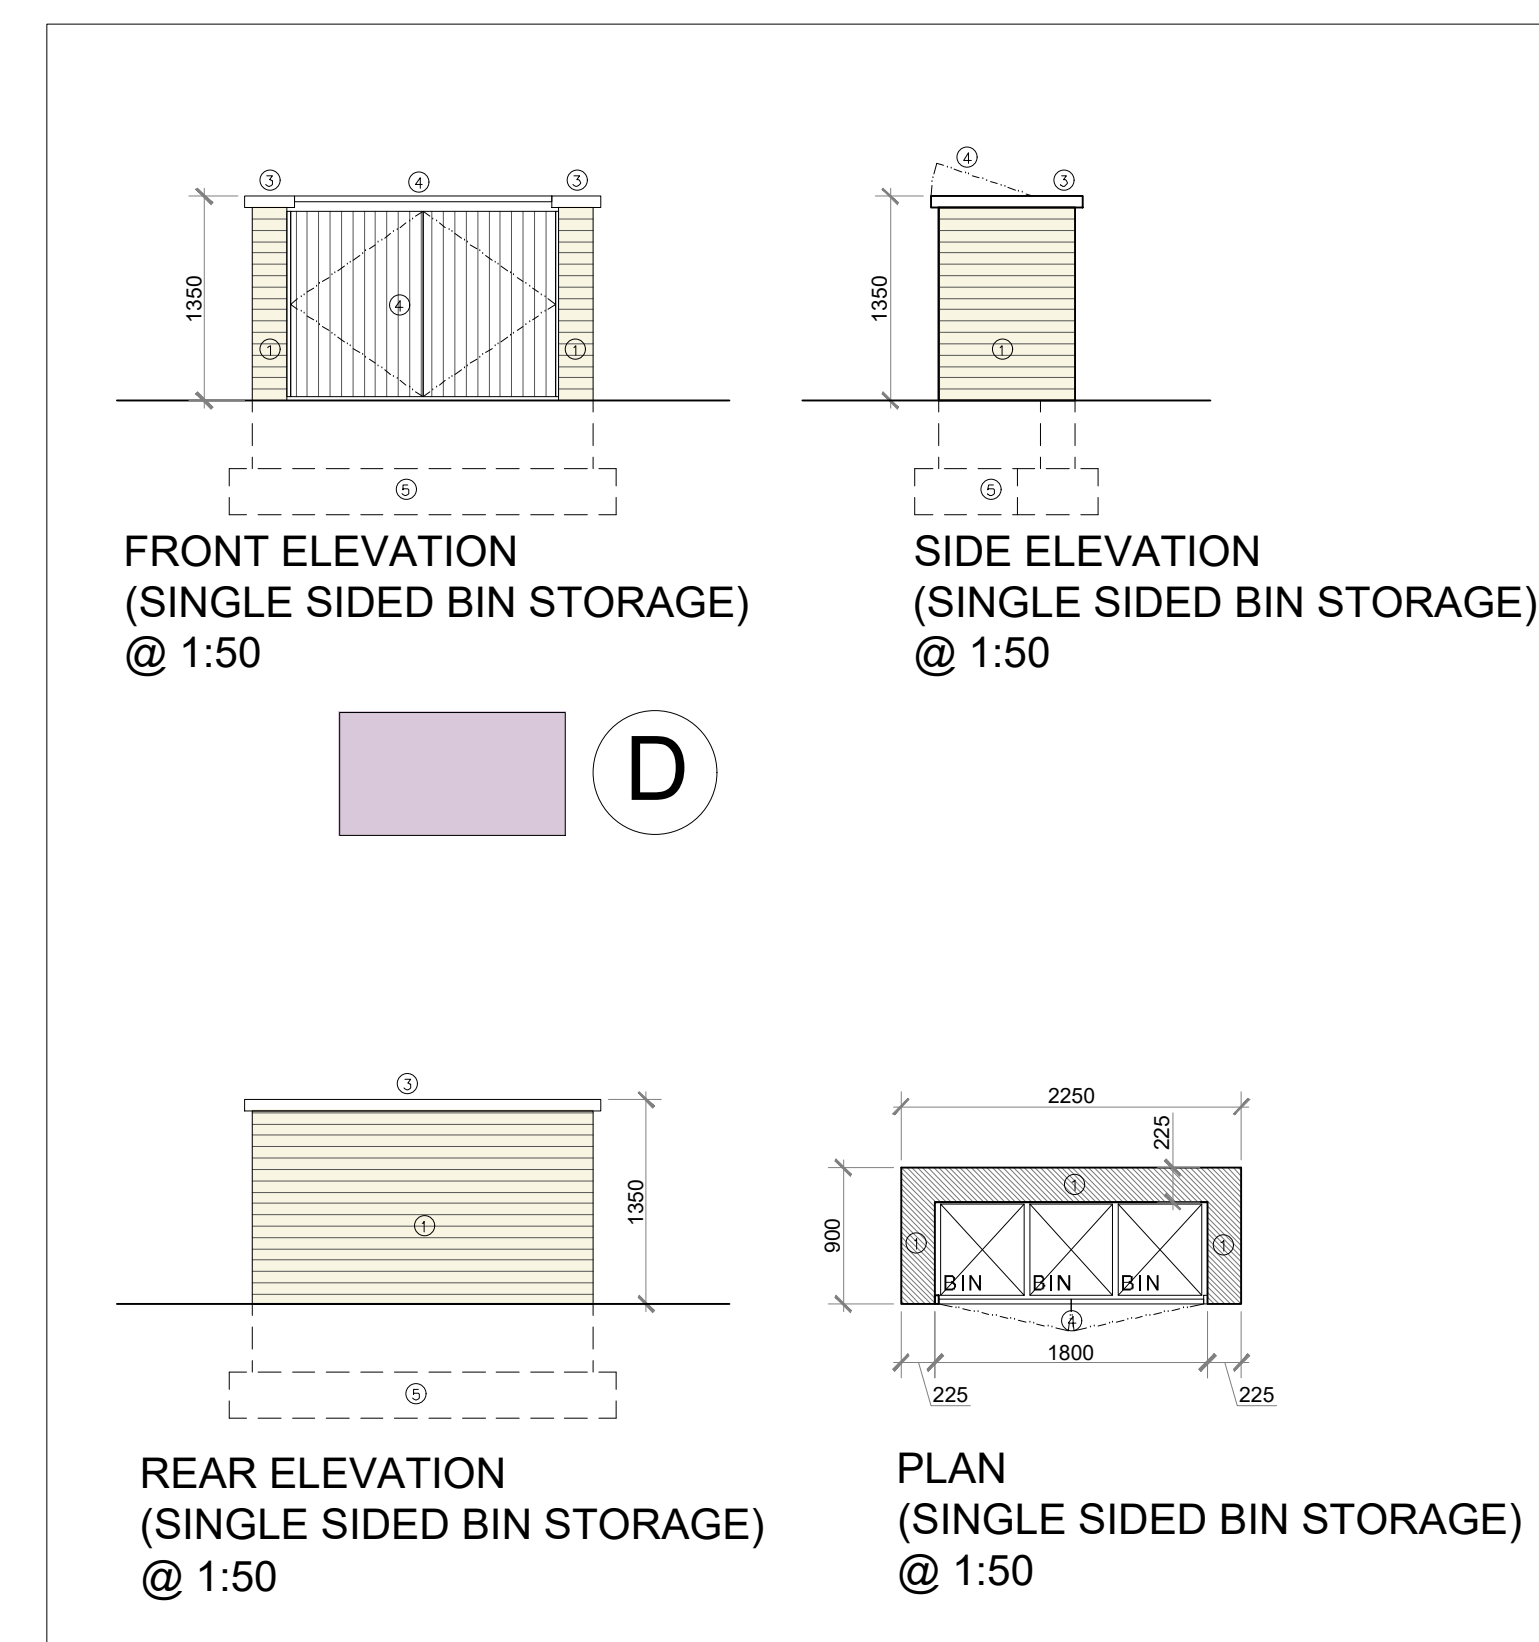
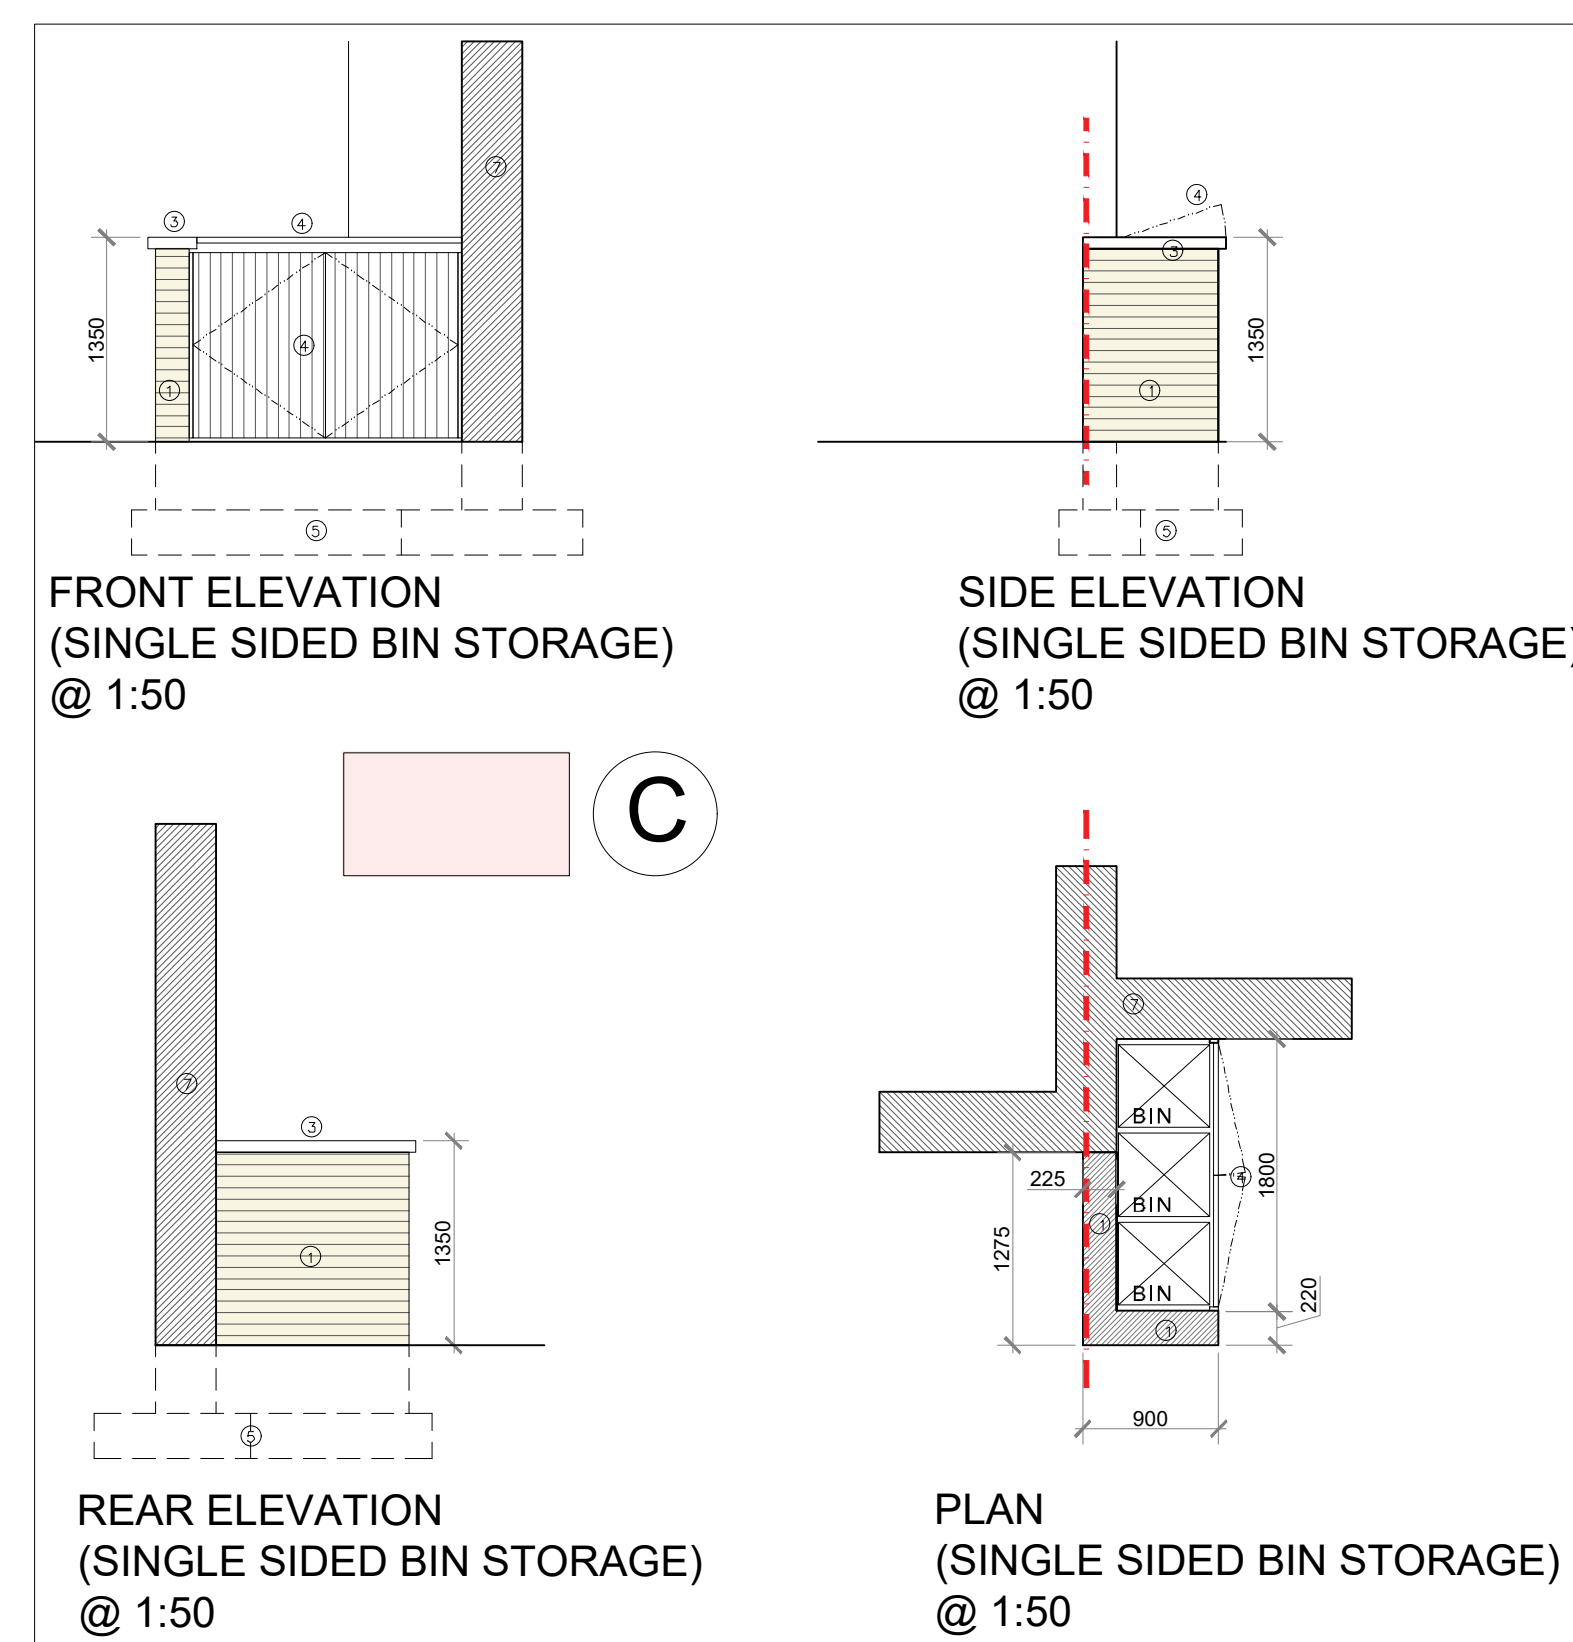
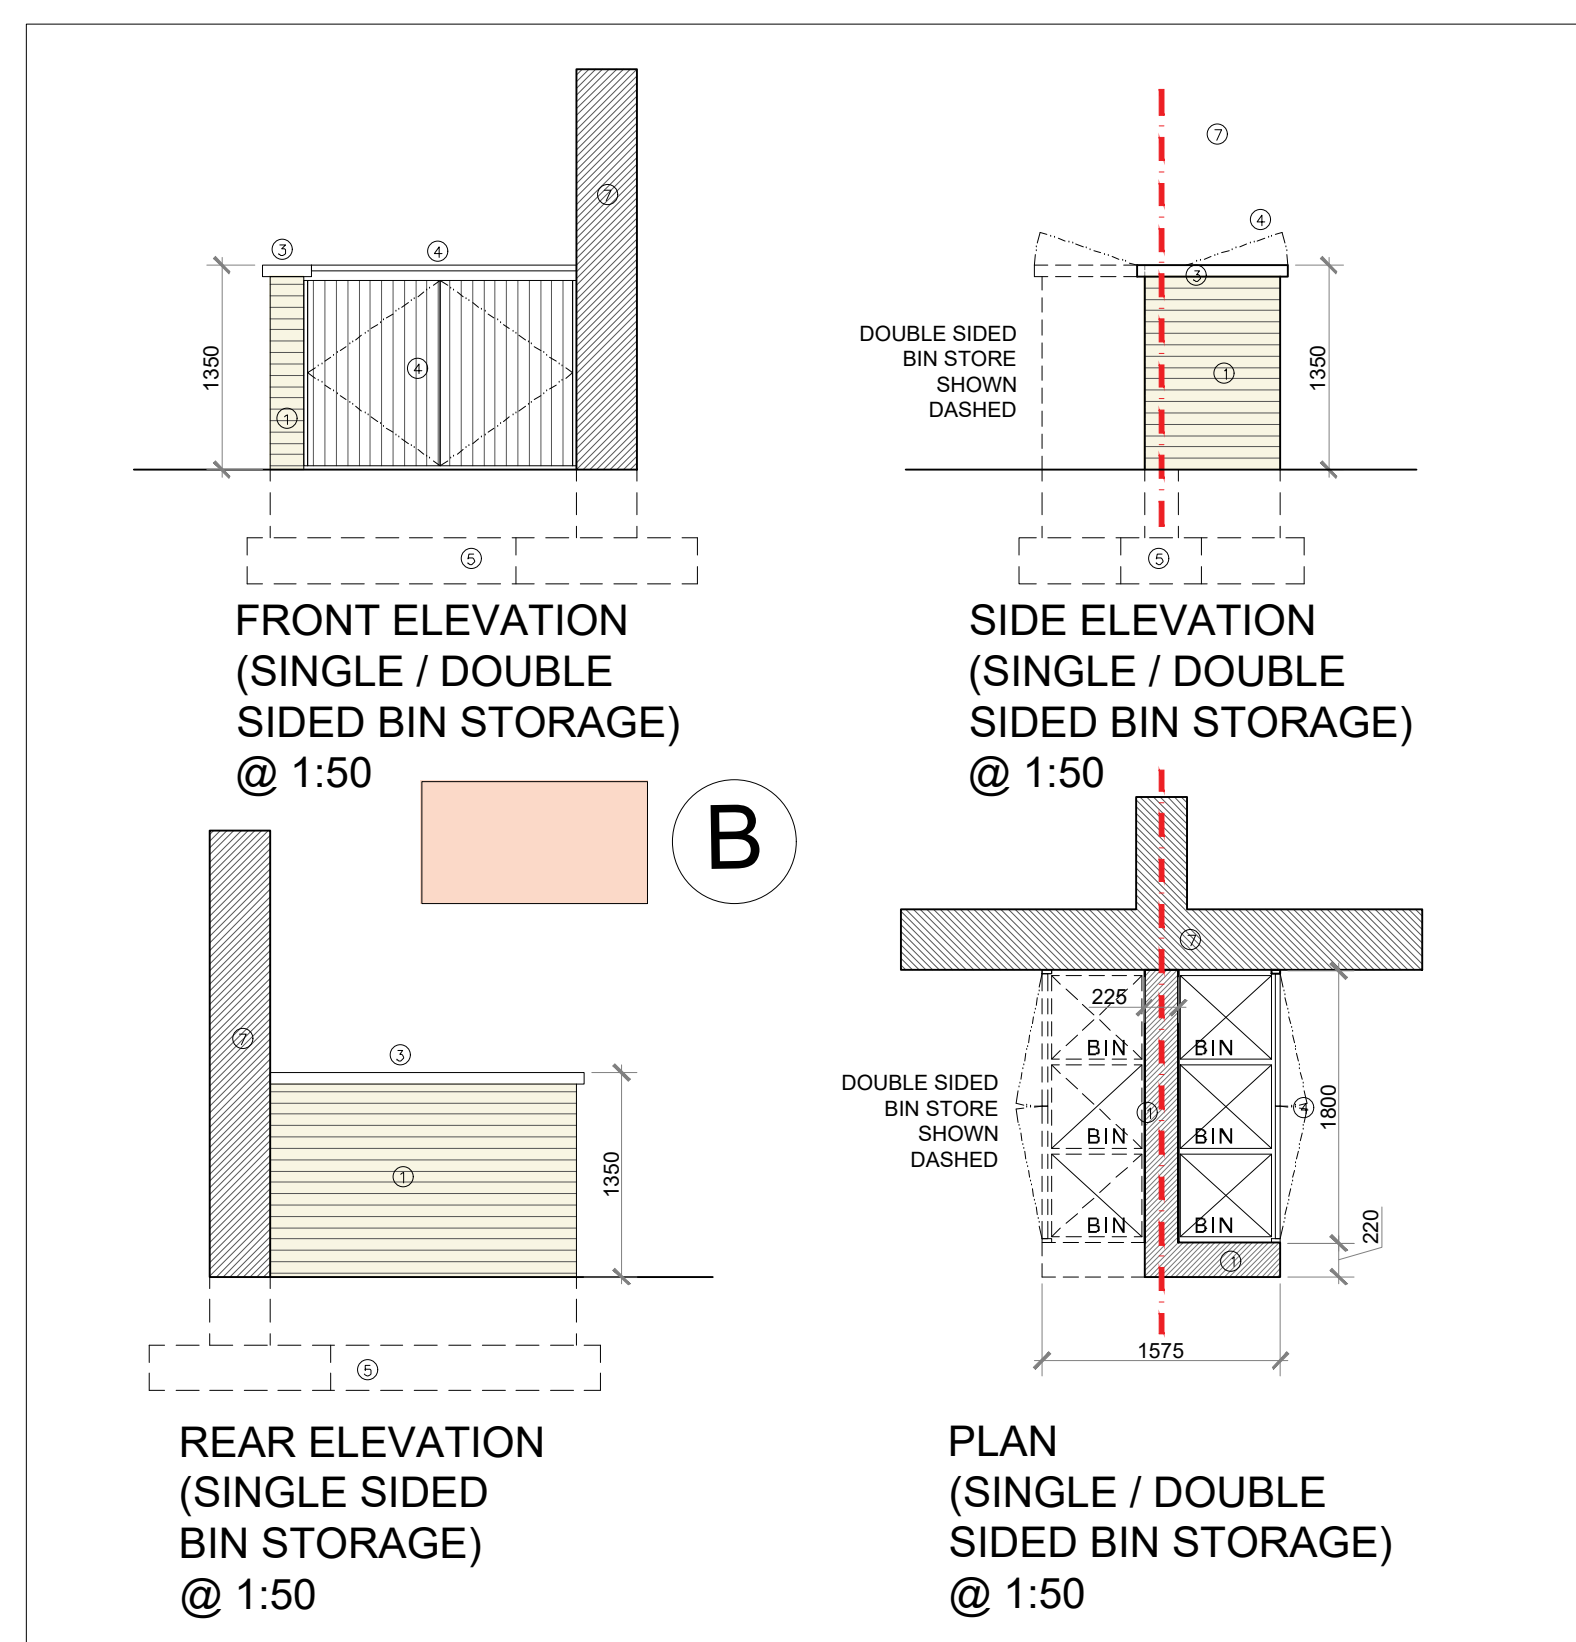
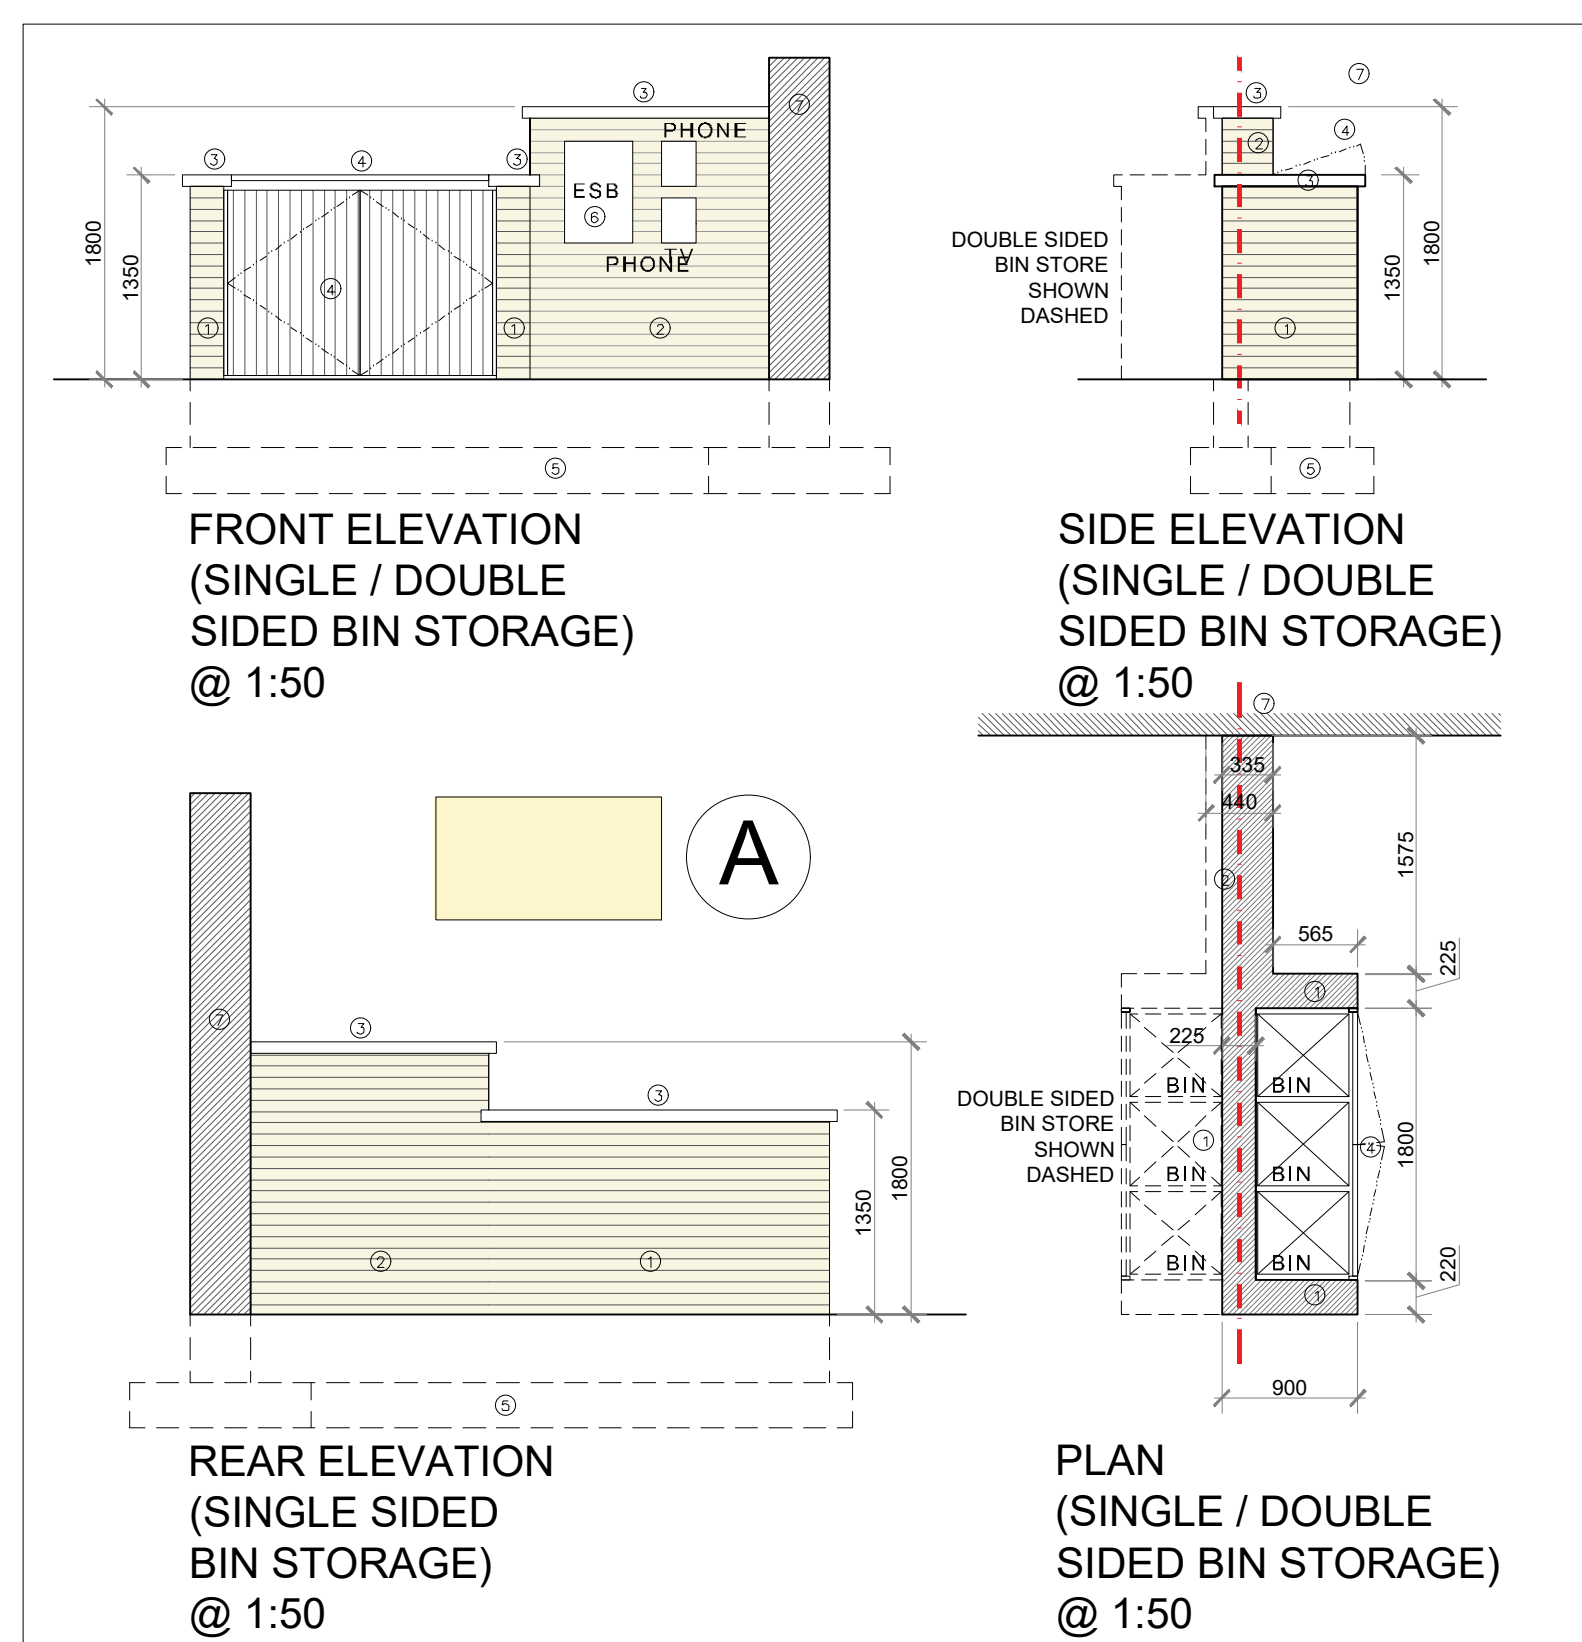
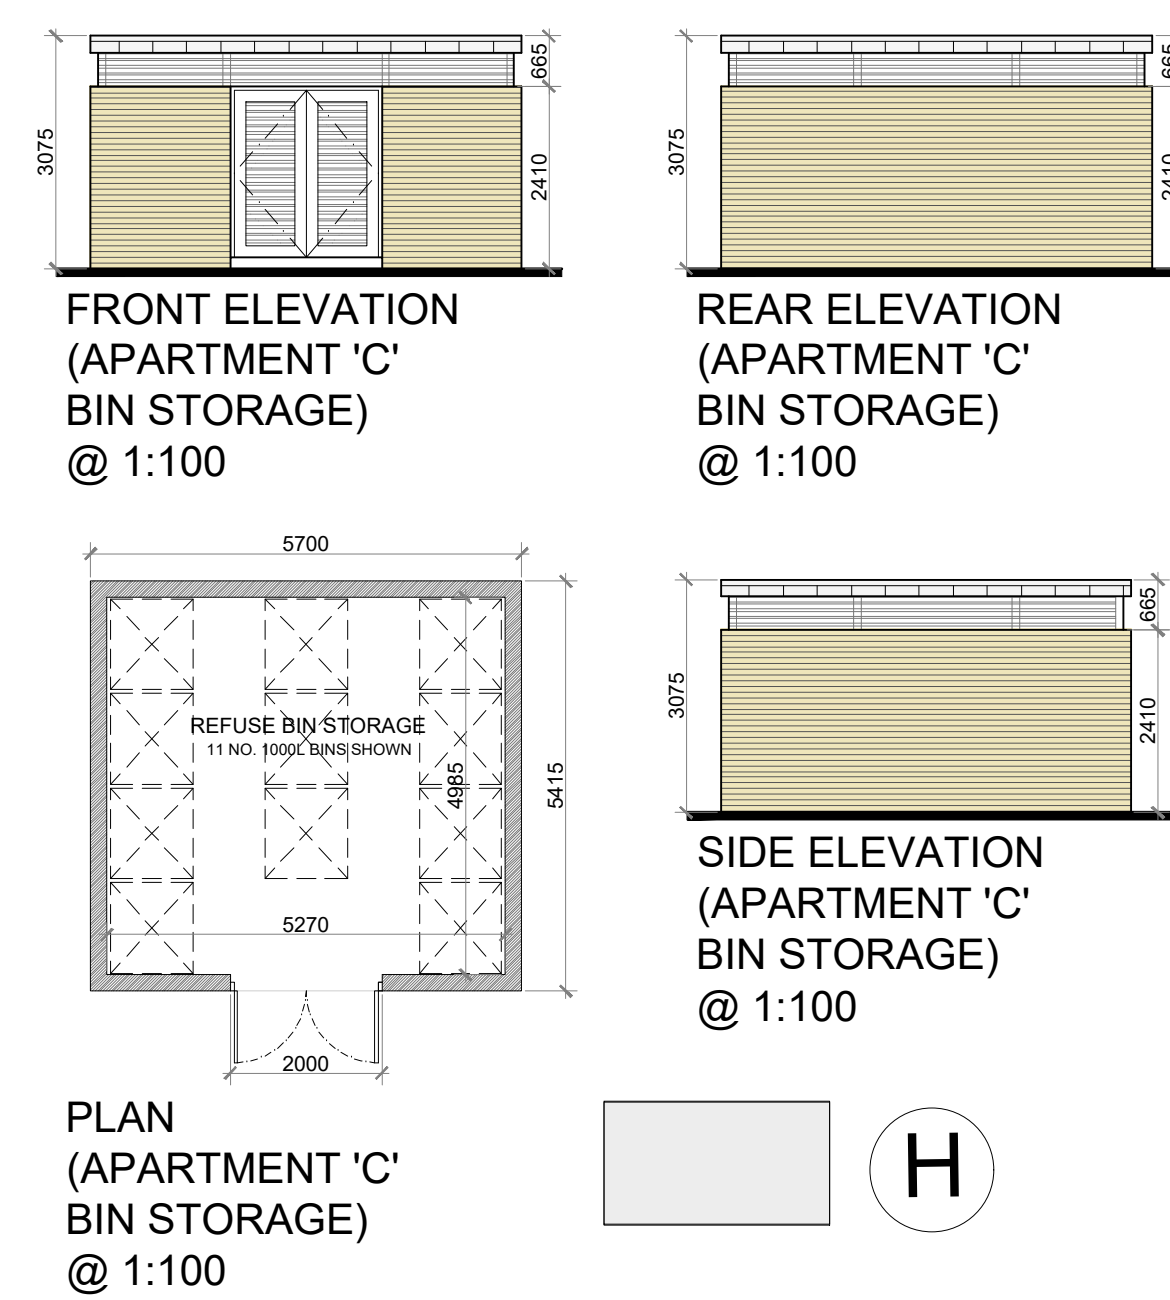


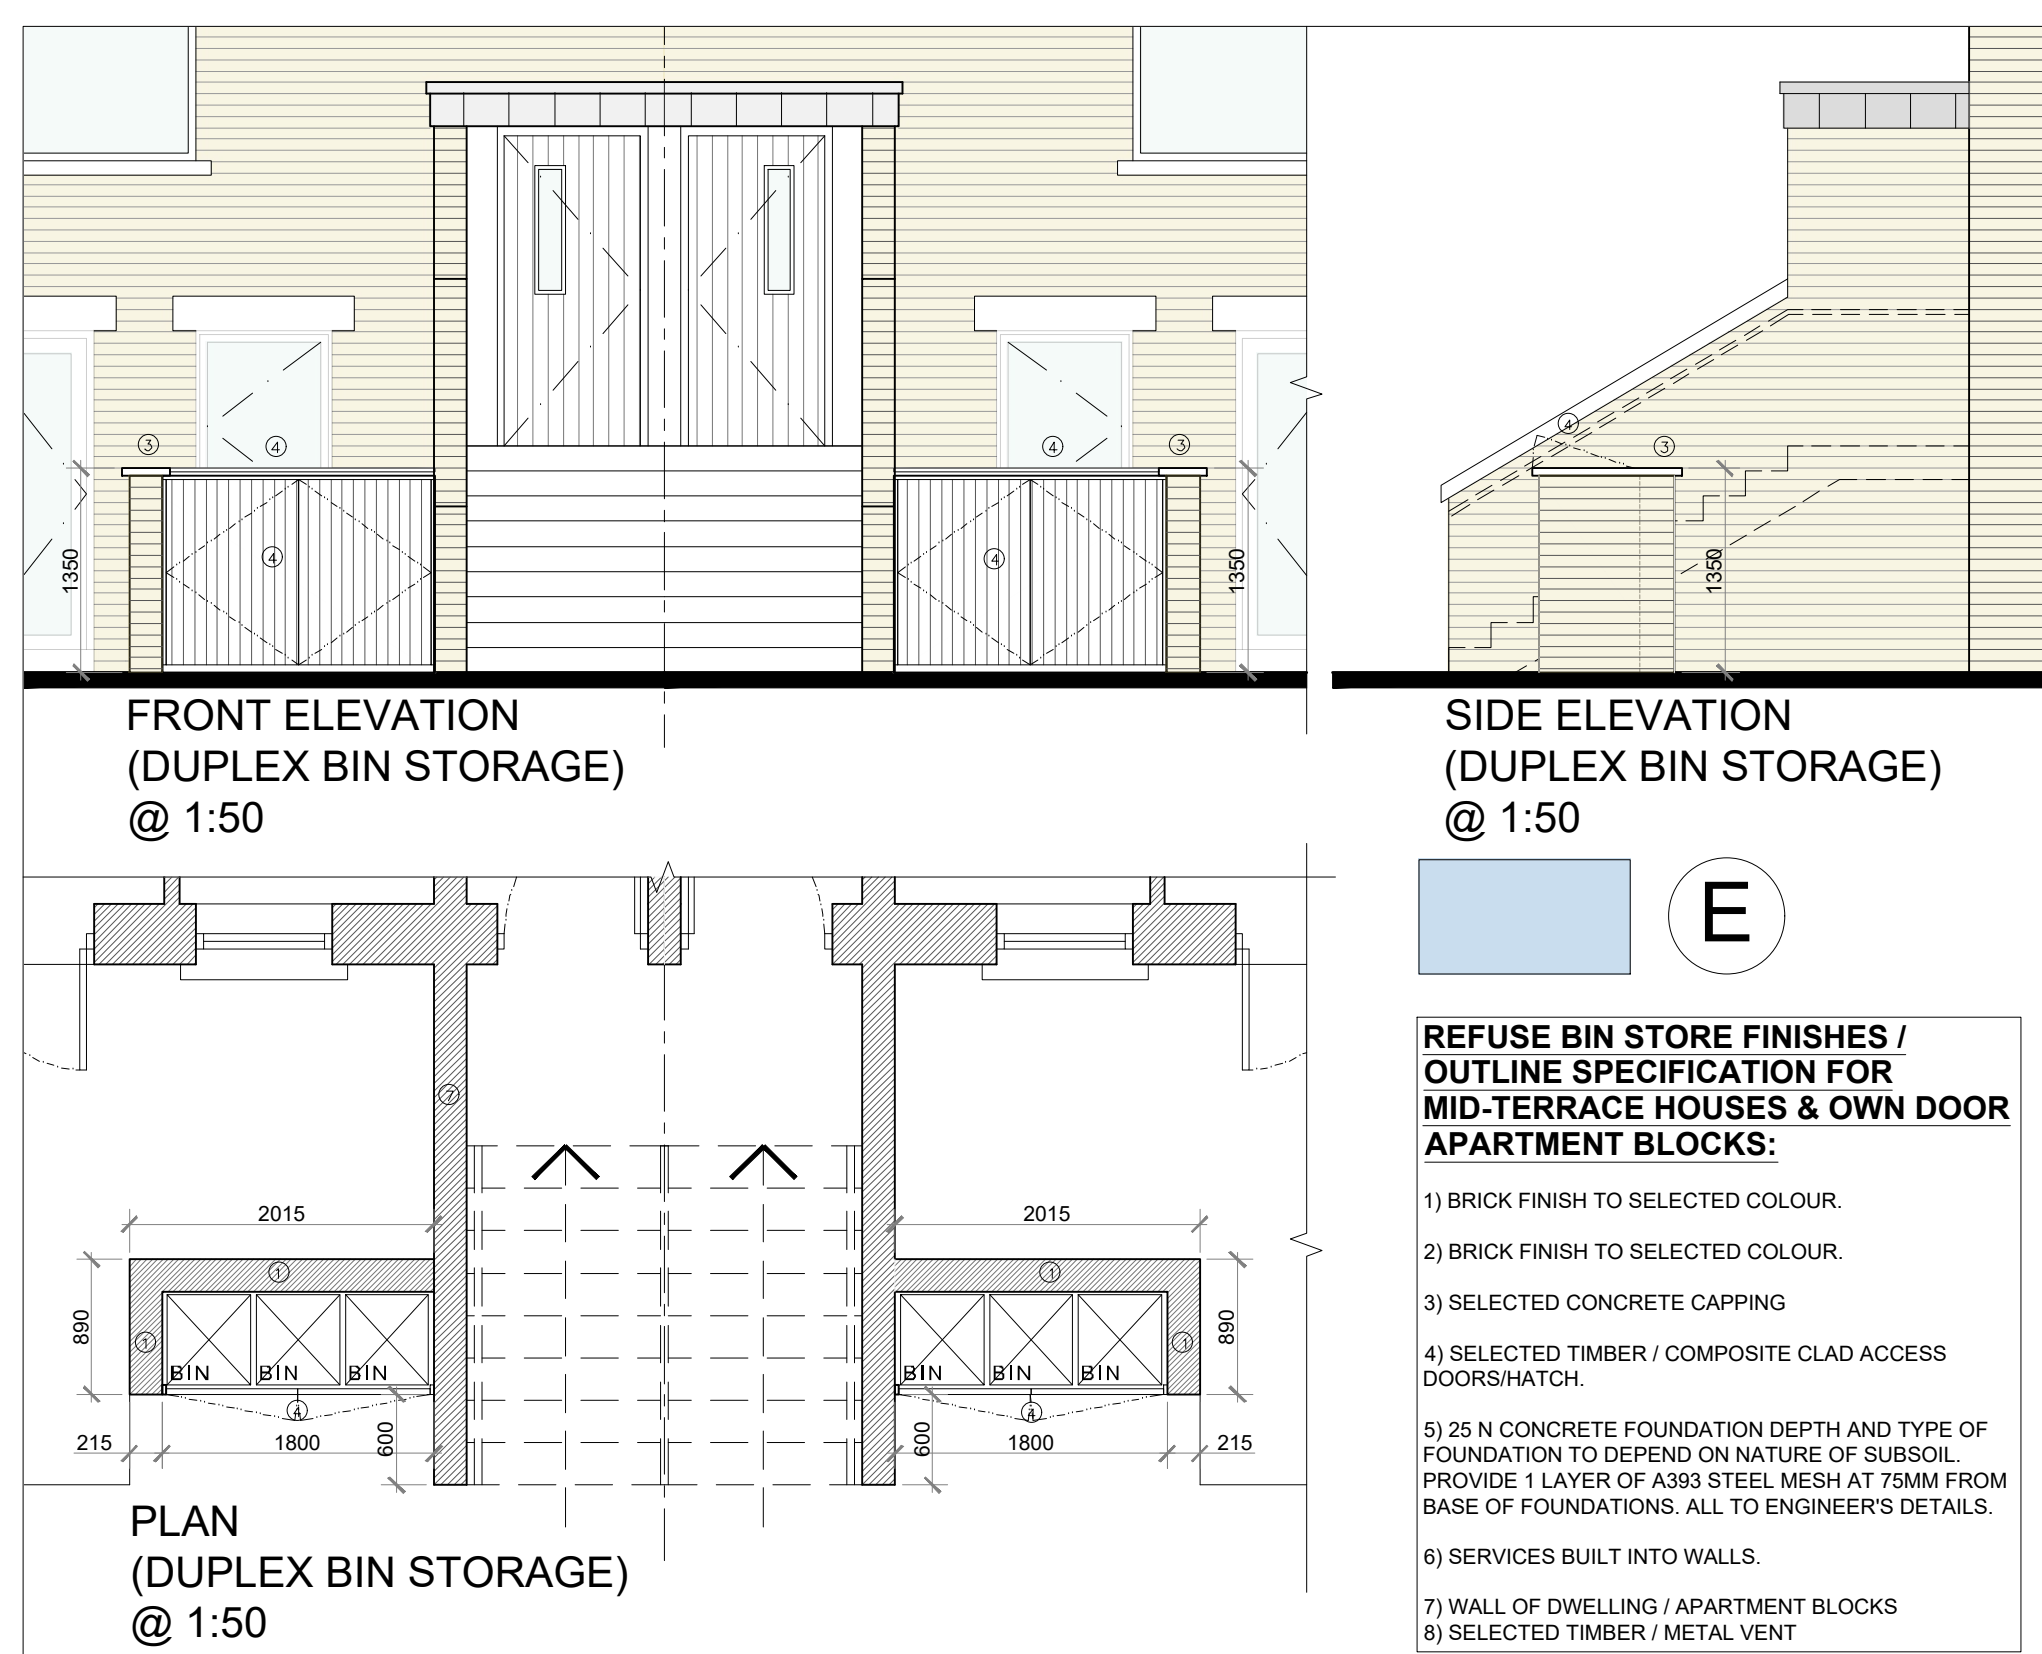

- REFUSE BIN STORE FINISHES / OUTLINE SPECIFICATION FOR SHARED ACCESS APARTMENT BLOCKS:**
- 1) BDS TWO TIER BIKE RACK
 - 2) BRICK FINISH TO SELECTED COLOUR.
 - 3) SELECTED ZINC FINISH / POWDER COATED METAL FINISH TO ROOF.
 - 4) LOUVRED TIMBER / METAL DOORS TO BIN STORE. BIKE STORAGE TO HAVE CONTROLLED GATE ACCESS.
 - 5) 25 N CONCRETE FOUNDATION DEPTH AND TYPE OF FOUNDATION TO DEPEND ON NATURE OF SUBSOIL. PROVIDE 1 LAYER OF A393 STEEL MESH AT 75MM FROM BASE OF FOUNDATIONS. ALL TO ENGINEER'S DETAILS.
 - 6) SELECTED CONCRETE / BRICK CAPPING TO MATCH CHARACTER OF THE AREA
 - 7) LOUVRED TIMBER / METAL HIGH LEVEL VENTILATION.
 - 8) SINGLE FREE STANDING WALL DOCK BDS BIKE RACK.
 - 9) FALCO A-11 CYCLE RACK

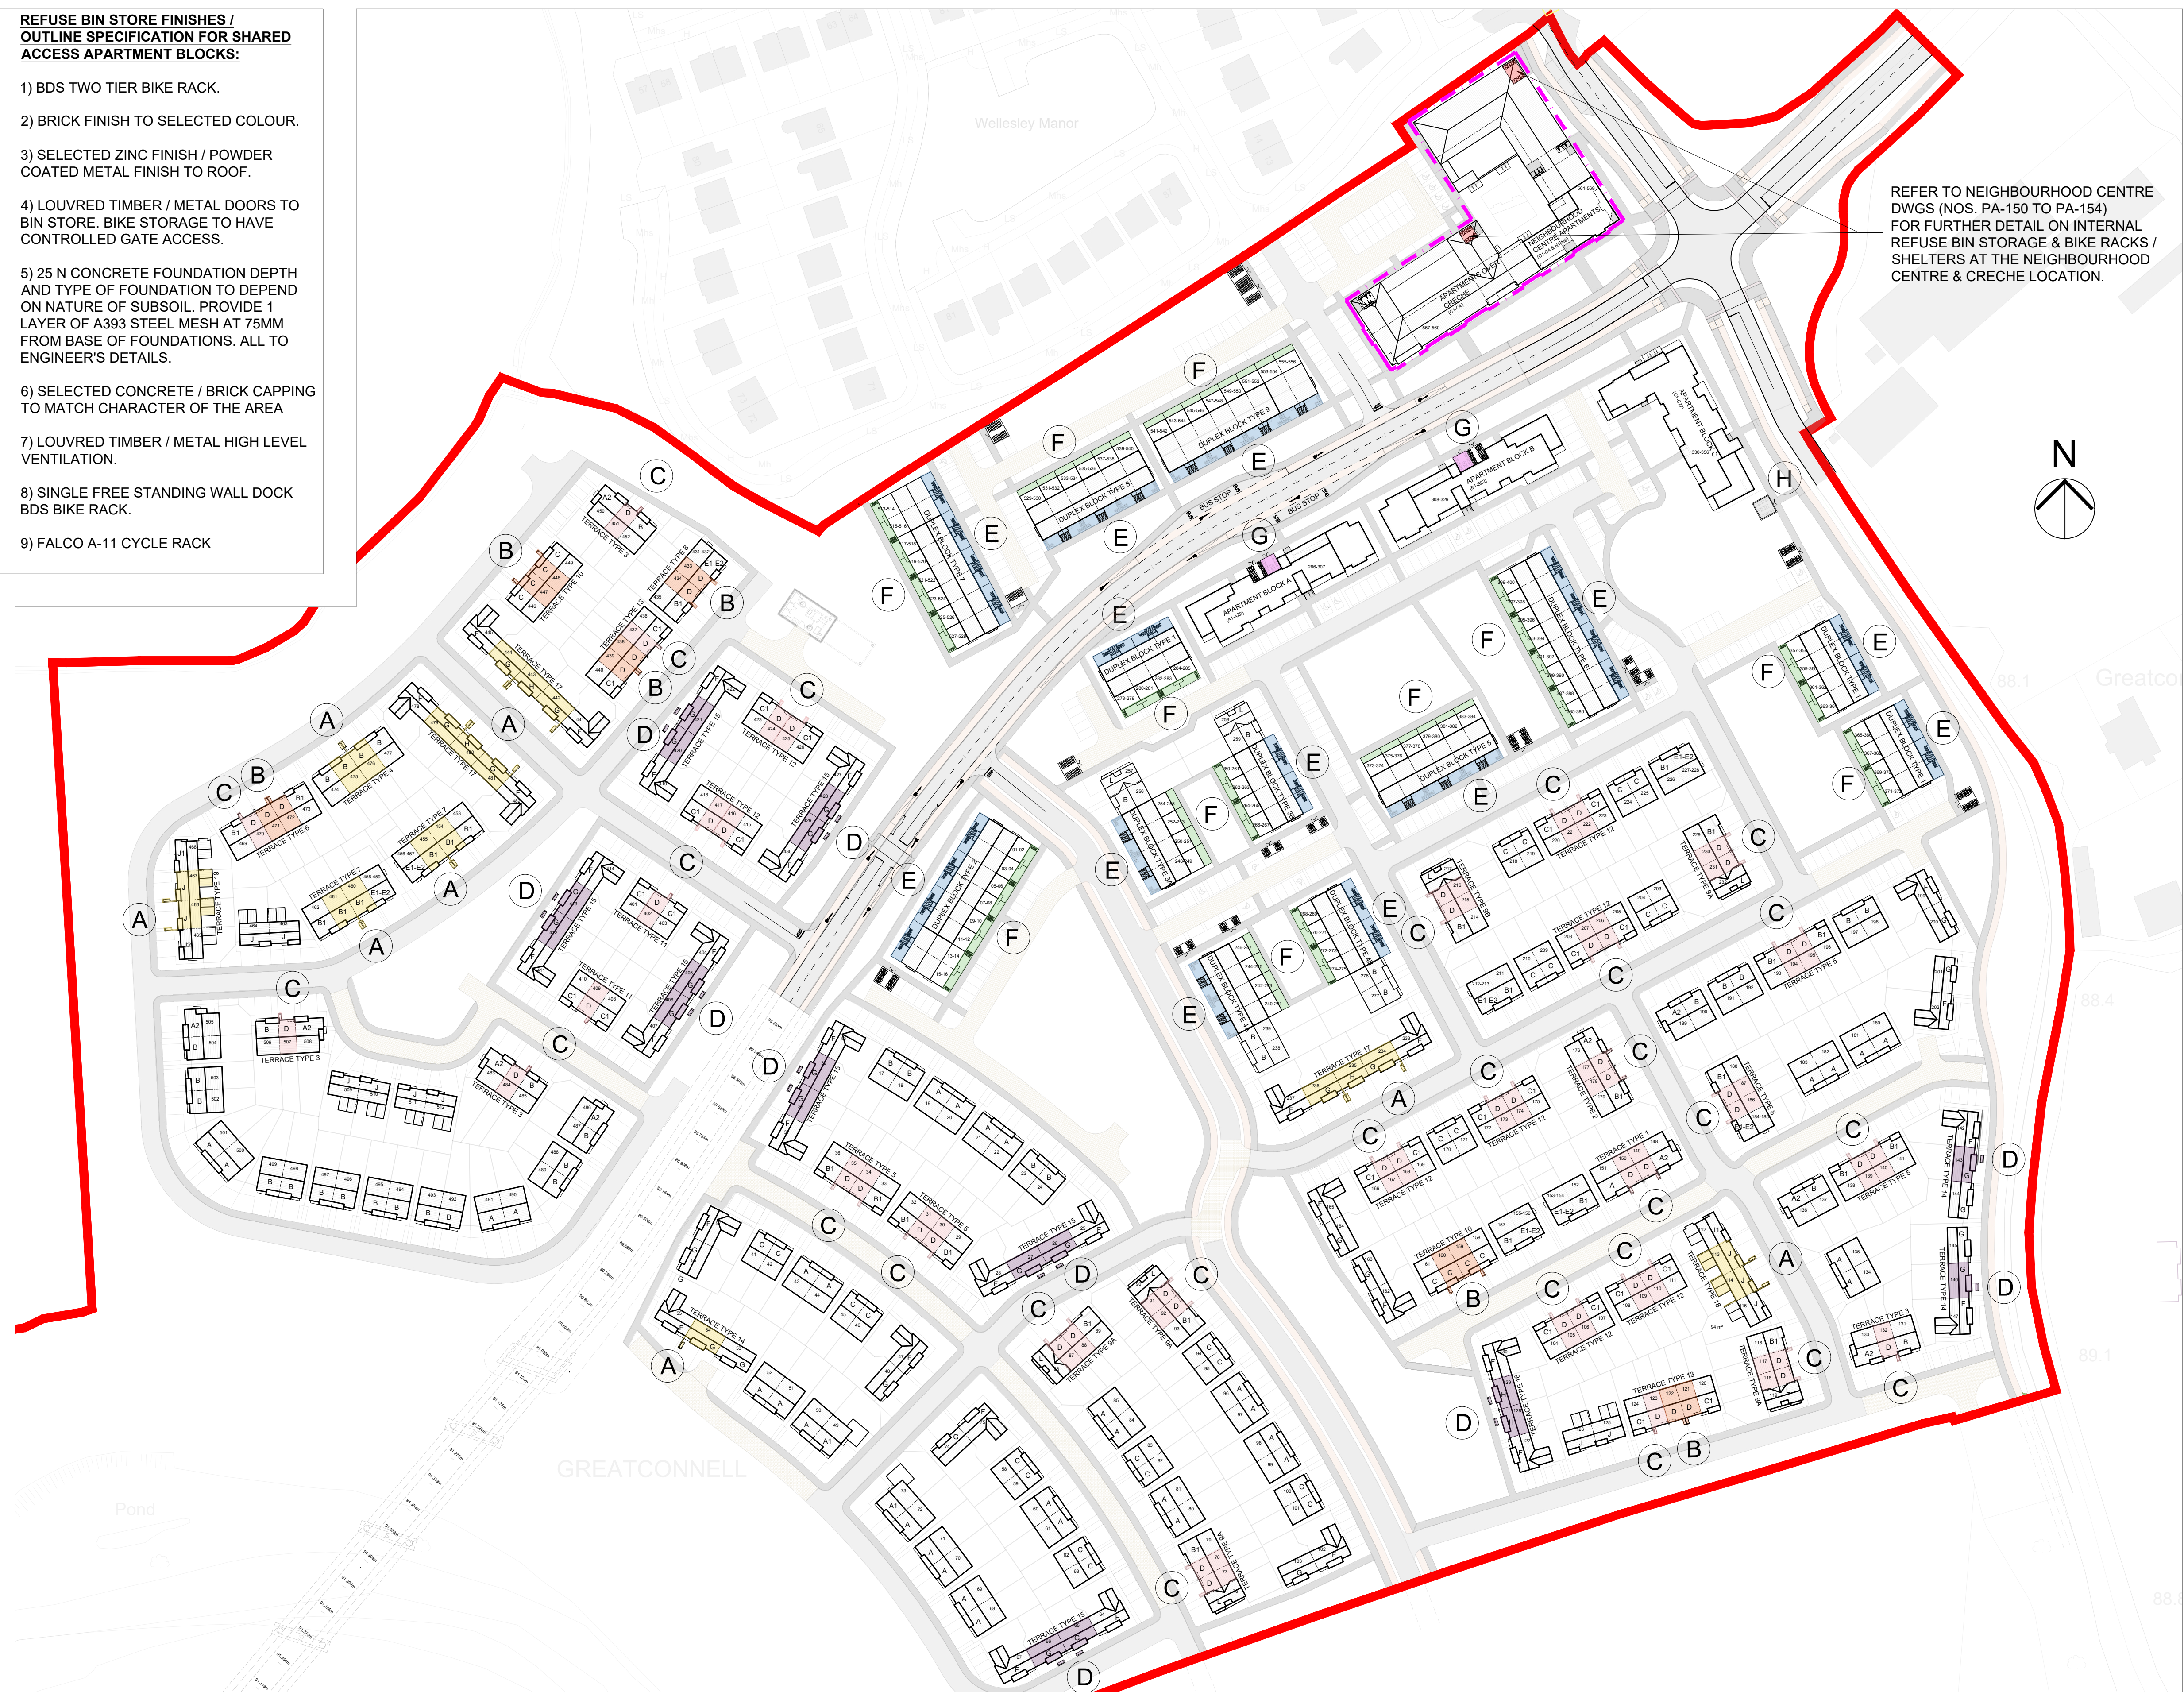

NOTES:	NO.	REVISIONS:	DATE:	H	DATE:
DO NOT SCALE. USE ONLY FIGURED DIMENSIONS WHICH SHOULD BE CHECKED ON SITE BEFORE WORK COMMENCES.	A			I	
ALL WORK TO BE CARRIED OUT IN ACCORDANCE WITH THE LATEST BUILDING REGULATIONS.	B			J	
REFER TO STRUCTURAL ENGINEER'S DRAWINGS AND SPECIFICATION FOR ALL STRUCTURAL WORK.	C			K	
THIS DRAWING IS COPYRIGHT.	D			L	
	E			M	
	F			N	
	G			O	

LEGEND:

OFA

OPTIONAL ARCHITECT:
LOWER EYE STREET,
NEWBRIDGE,
CO. DUBLIN
TEL: 01 454 4444
WWW.OFAIRISH.COM
WWW.OFAIRISH.COM

RIA
2021

PROJECT: PROPOSED GREAT CONNELL SHD AT NEWBRIDGE, CO. KILDARE.

TITLE: PROPOSED REFUSE BIN STORAGE DETAILS.

CLIENT: ASTON LTD. STAGE: PLANNING

PROJECT NO.: 19070 DRG. NO.: PA-015

SCALE: 1:50, 1:100 & 1:1000 DRAWN: JP
DATE: MARCH 2022 CHECKED: POF