



- NOTES:**
- ALL SIGNS AND ROAD MARKINGS SHALL BE IN ACCORDANCE WITH THE DEPARTMENT OF TRANSPORT, TOURISM AND SPORT (DTTS) TRAFFIC SIGNS MANUAL & DTTS TRAFFIC SIGNS ADVICE NOTE: SLOW ZONES DOCUMENT REF TSAN 2016-02.
 - ALL ROAD MARKING ON ASPHALT SURFACING TO BE THERMOPLASTIC PAINT WITH REFLECTIVE BEADS
 - ALL ROAD MARKINGS ON PAVED SURFACES TO BE SPECTRUM ROUTELINE CR PAINT OR APPROVED EQUIVALENT.
 - ALL ROAD MARKING MATERIALS TO COMPLY WITH EU REGULATION NO.305/2011 IN RELATION TO CE MARKINGS AND DECLARATION OF PERFORMANCE (DOP).
 - ALL PARALLEL PARKING BAYS AS PER RRM 011 OF TSM. PARALLEL VEHICULAR CAR PARKING SPACES TO BE MARKED IN 2.5m x 6.0m BAYS IN 100mm WIDE WHITE LINES WITH A DURABLE PERMANENT MATERIAL.
 - ALL PERPENDICULAR PARKING SPACES AS PER RRM 013 OF TSM. PERPENDICULAR VEHICULAR PARKING SPACES TO BE MARKED IN 2.5m x 5.0m METRE BAYS IN 100mm WIDE WHITE LINES WITH A DURABLE PERMANENT MATERIAL.
 - ALL DISABLED PERSONS' PARKING BAYS AS PER FIG. 7.27 OF TSM.
 - THIS DRAWING IS TO BE READ IN CONJUNCTION WITH ALL OTHER RELEVANT DRAWINGS, NAMELY ARCHITECT'S AND LANDSCAPE ARCHITECT'S LAYOUT.

LEGEND:

PROPOSED PAVEMENT TYPE 1 - PERMEABLE PAVING	
PROPOSED PAVEMENT TYPE 2 - STONE MASTIC ASPHALT (SMA) ROAD (NSORR/STREET 21)	
PROPOSED PAVEMENT TYPE 3 - STONE MASTIC ASPHALT (SMA) ROAD	
PROPOSED PAVEMENT TYPE 4 - CYCLE TRACK	
PROPOSED PAVEMENT TYPE 5 - CONCRETE FOOTPATH	
PROPOSED PAVEMENT TYPE 6 - BUFF COLOURED STONE MASTIC ASPHALT HOMEZONE ROAD	
PROPOSED PAVING TYPE 7 - TACTILE PAVING	
PROPOSED PAVING TYPE 8 - LADDER PAVING	
PROPOSED GREEN ROOF	
PROPOSED SOFT LANDSCAPING TO LANDSCAPE ARCHITECT'S DETAILS	
EXTENT OF PROPOSED DEVELOPMENT	

Ordnance Survey Ireland Licence No. EN 0003721
© Ordnance Survey Ireland/Government of Ireland

© PUNCH Consulting Engineers

This drawing and any design hereon is the copyright of the Consultants and must not be reproduced without their written consent.
All drawings remain the property of the Consultants.
Figured dimension only to be taken from this drawing.
Consultants to be informed immediately of any discrepancies before work proceeds.




Rev	Amendment	By	Date	Rev	Amendment	By	Date
C01	ISSUED FOR PLANNING	IBS	2022-03-22				
C02	ISSUED FOR PLANNING	IBS	2022-03-31				

Rev	Amendment	By	Date	Rev	Amendment	By	Date

Client:

PUNCH
consulting engineers
Dublin | Limerick | Cork | Galway | Glasgow

97 Henry Street, Limerick, V94 YC2H
t +353 61 221 200 | w punchconsulting.com

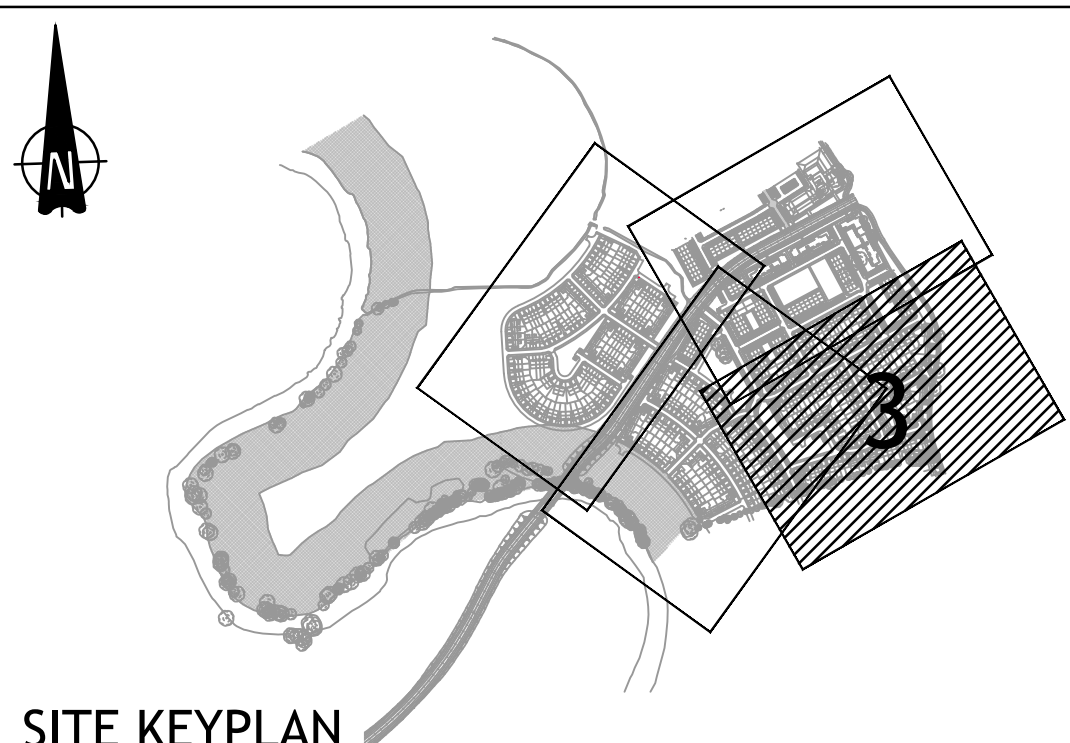

SITE KEYPLAN
SCALE: NOT TO SCALE

Project:	GREAT CONNELL SHD, NEWBRIDGE
Title:	PROPOSED FINISHES LAYOUT - SHEET 3
Drawn:	IBS
Date drawn:	MARCH 2022
Technician Check:	PJM
Engineer Check:	ET
Approved:	LB
Project No:	192229
Model Ref:	192229-PUNCH-XX-XX-M2-C-0441
Drawing Status:	A0 PLANNING
Scale @ A1:	1:500
Document Ref:	192229-PUNCH-XX-XX-DR-C-0443
Revision No:	C02