



SECTION C-C' - (Scale1:500 @A1)

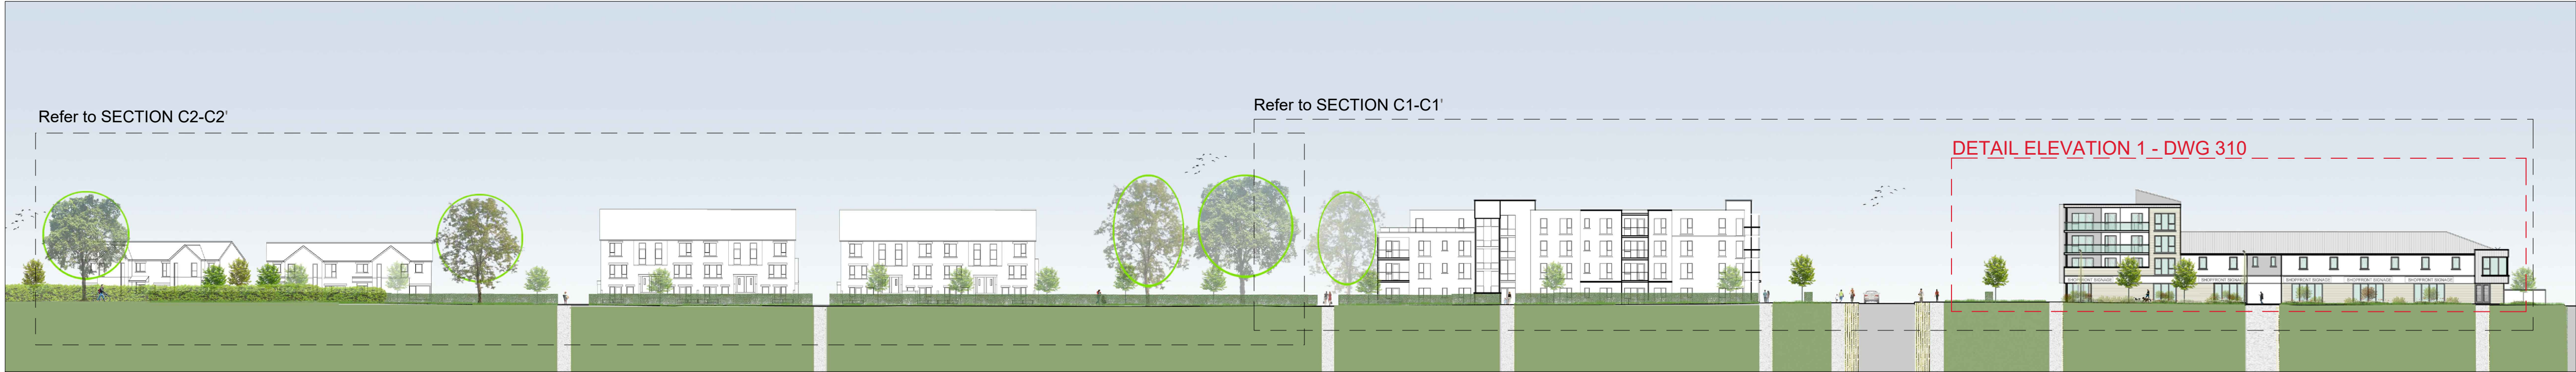

KEY PLAN - (NTS @A1)




SECTION C1-C1' - (Scale1:200 @A1)

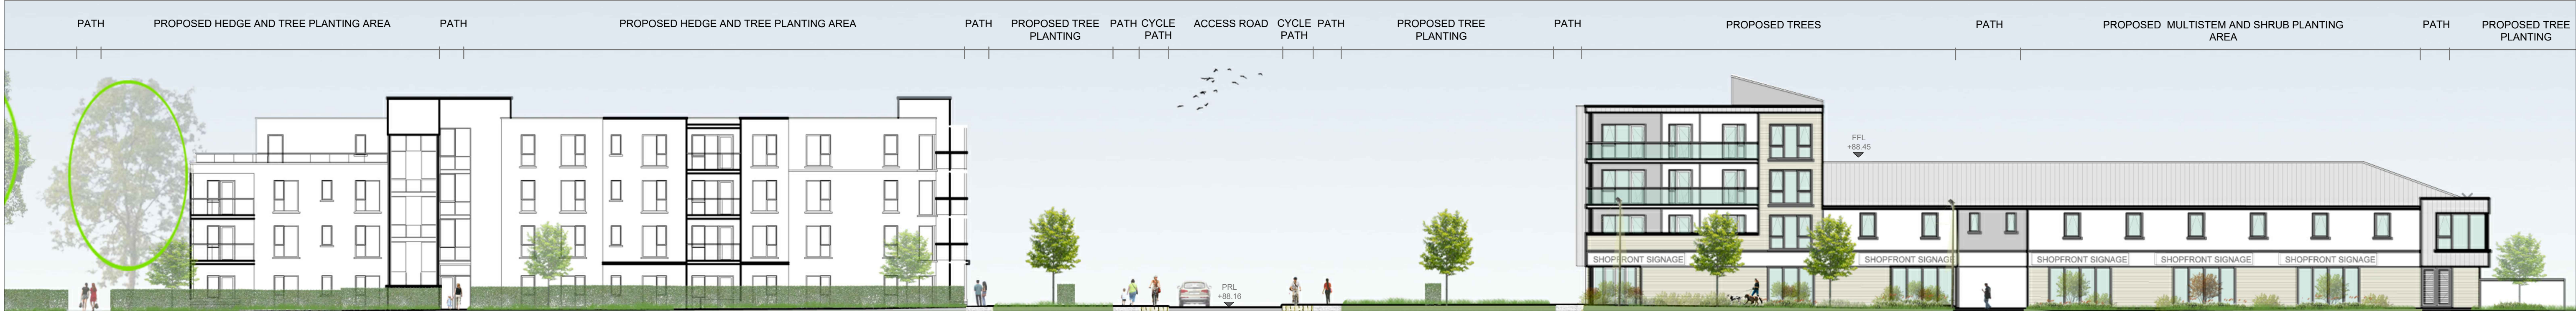

SECTION C2-C2' - (Scale1:200 @A1)



SECTION D-D - (Scale1:500 @A1)

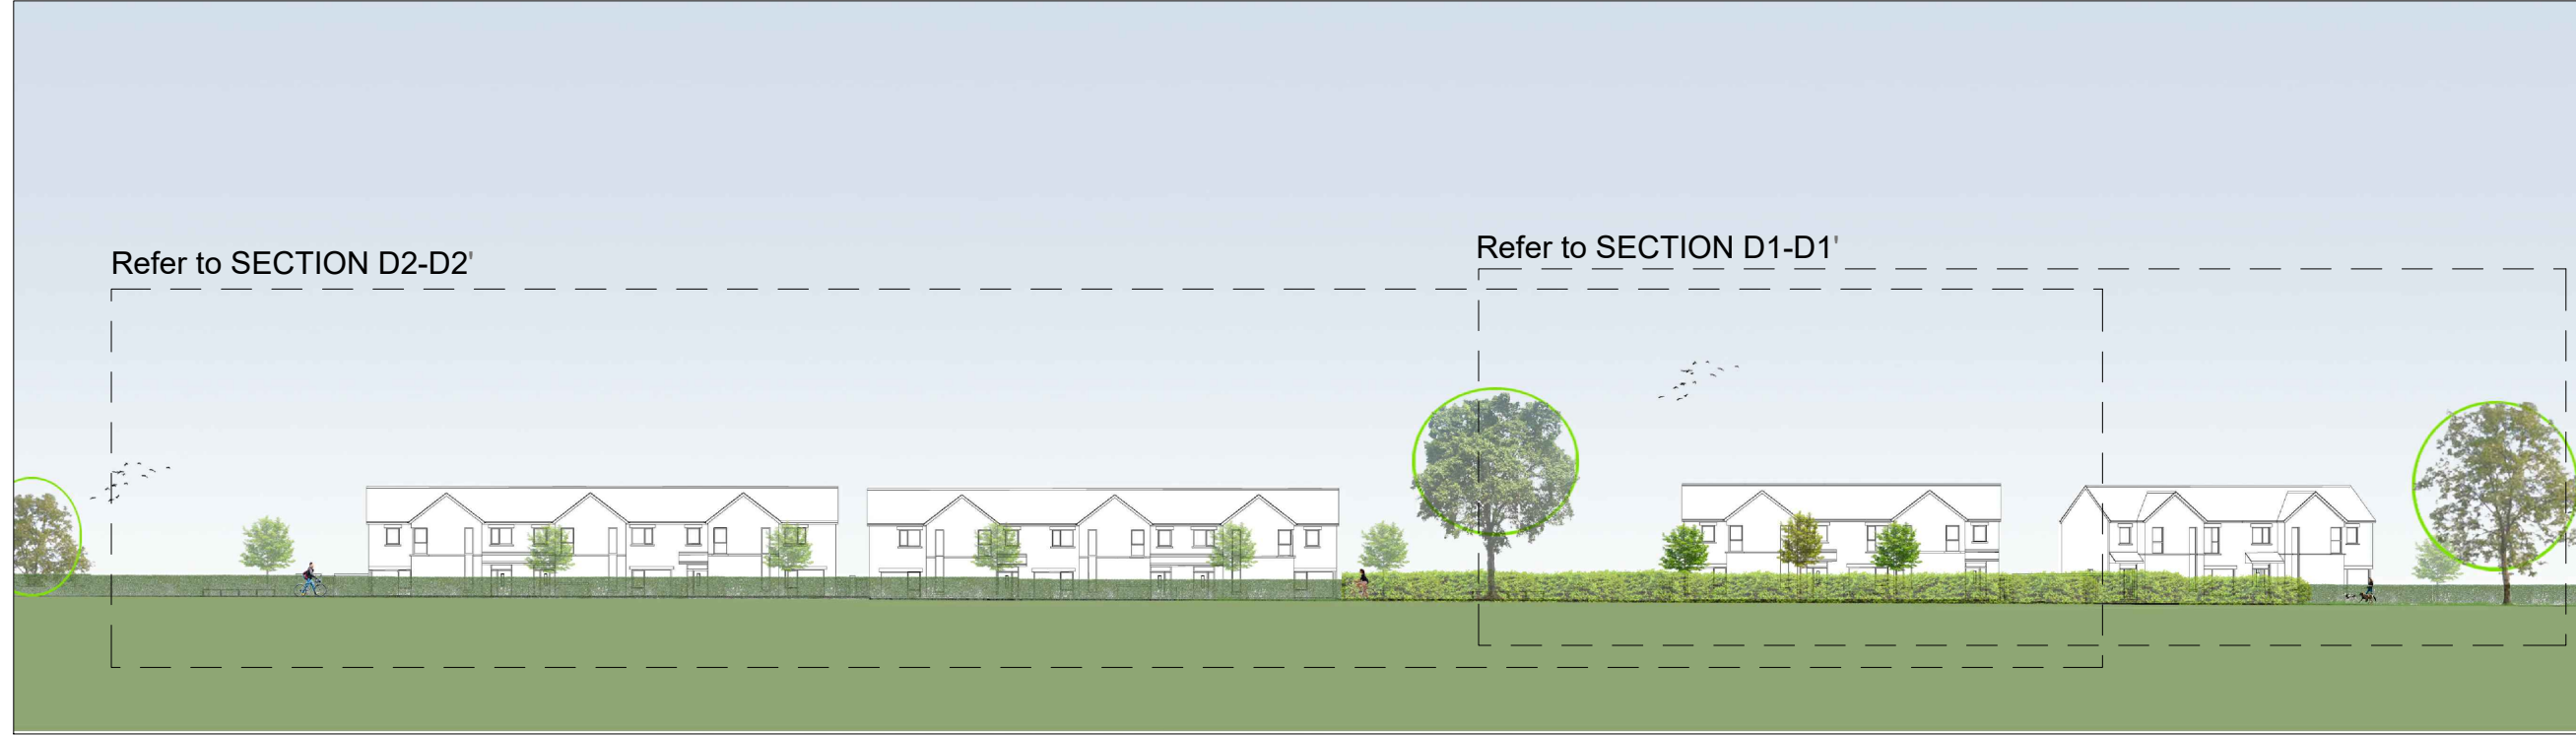

SECTION D1-D1' - (Scale1:200 @A1)



SECTION D2-D2' - (Scale1:200 @A1)



rev	drawn	date	description

© COPYRIGHT
This drawing and any design hereon is copyright of the big space ltd and must not be reproduced in whole or in part without their express written consent.

DIMENSIONS
Figured dimensions only to be taken from this drawing. All dimensions to be checked on site. Landscape Architect to be informed immediately of any discrepancies before work proceeds.

TBS
landscape architecture
urbanism + landscape planning

The Big Space
creative dock
malahide marina
village
malahide co. dublin
T +353 (0)1 806 1840
E info@tbsstudio.com
W www.tbsstudio.com

Status
PLANNING

job
GREAT CONNELL SHD, NEWBRIDGE

dra
PROPOSED SITE SECTIONS 1

Date	Drn RD	Chd DE	Prepared DE	Scales	As shown
APR 2022					

Job No.	Drawing No.	Rev.
1554	304	7

Notes