


SECTION E-E' - (Scale 1:500 @ A1) KEY PLAN - (NTS @ A1)

SECTION E-E' - (Scale 1:500 @ A1) KEY PLAN - (NTS @ A1)

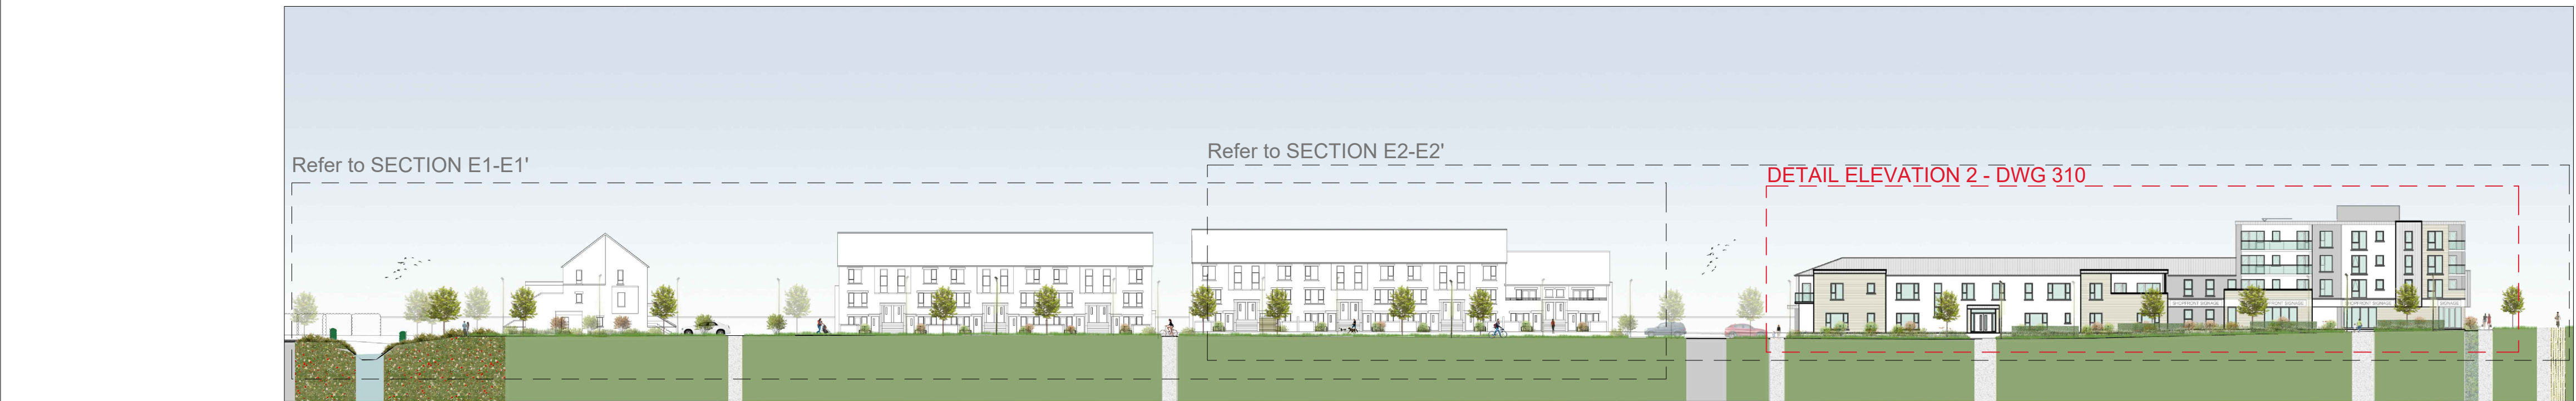

SECTION E1-E1' - (Scale 1:200 @ A1)




SECTION E2-E2' - (Scale 1:200 @ A1)



SECTION F-F' - (Scale 1:500 @ A1)



SECTION F1-F1' - (Scale 1:200 @ A1)

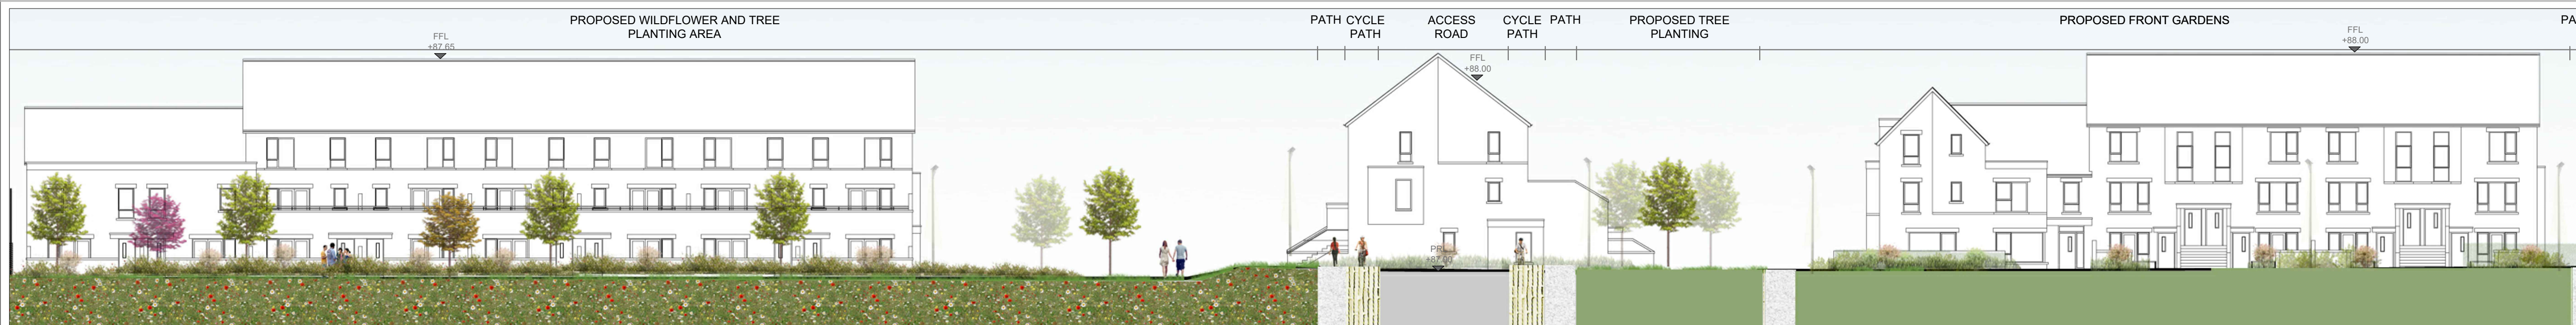

rev	drawn	date	description
-----	-------	------	-------------

© COPYRIGHT
This drawing and any design hereon is copyright of the big
space ltd and must not be reproduced in whole or in part
without their express written consent.

DIMENSIONS
Figured dimensions only to be taken from this drawing.
All dimensions to be checked on site.
Landscape Architect to be informed immediately of any
discrepancies before work proceeds.



The Big Space

creative dock
malahide marina
village
malahide co. dublin
T +353 (0)1 806 1840
E info@tbsstudio.com
W www.tbsstudio.com

Status

PLANNING

job GREAT CONNELL SHD, NEWBRIDGE

drg. PROPOSED SITE SECTIONS 2

Date APR 2022	Drm. RD	Chd. DE	Passed DE	Scales As shown
Job No. 1554	Drawing No. 305			Rev. 7

Notes