




SECTION G-G (1:200@A1)

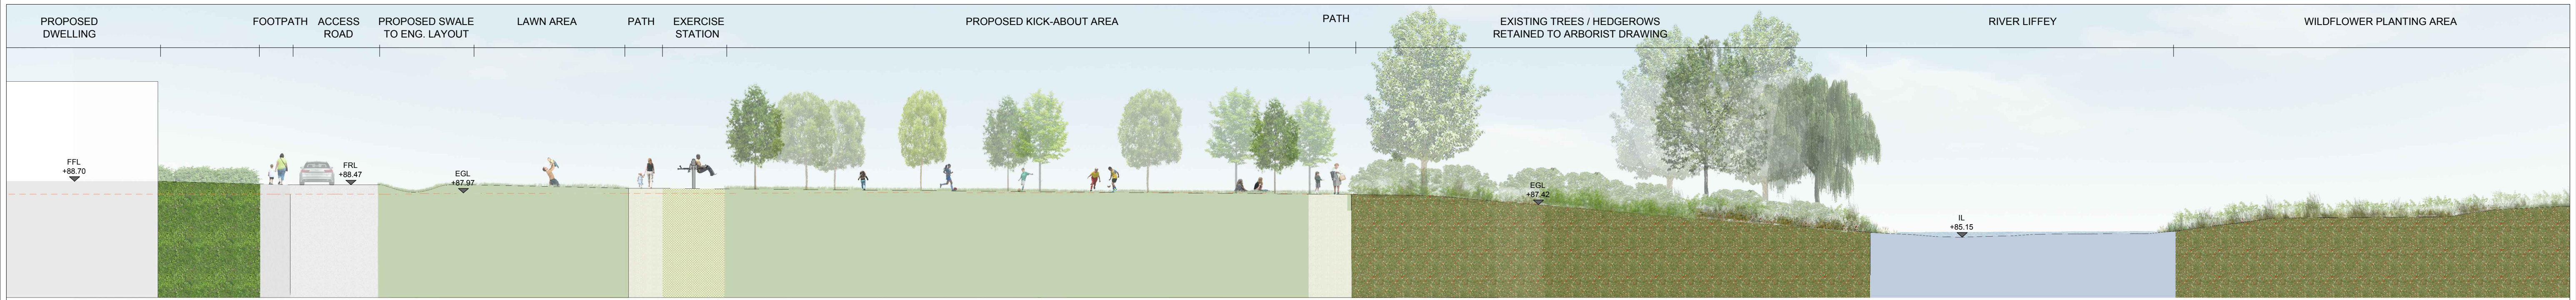

SECTION H-H (1:200@A1)

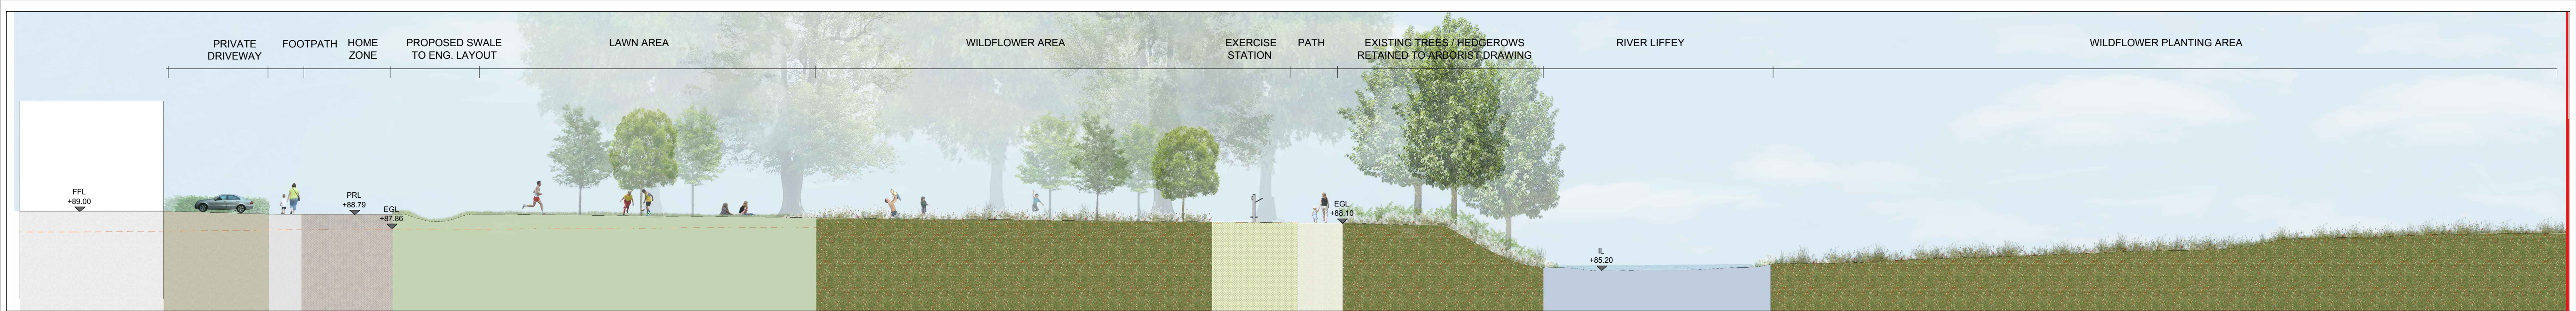


SECTION I-I (1:200@A1)

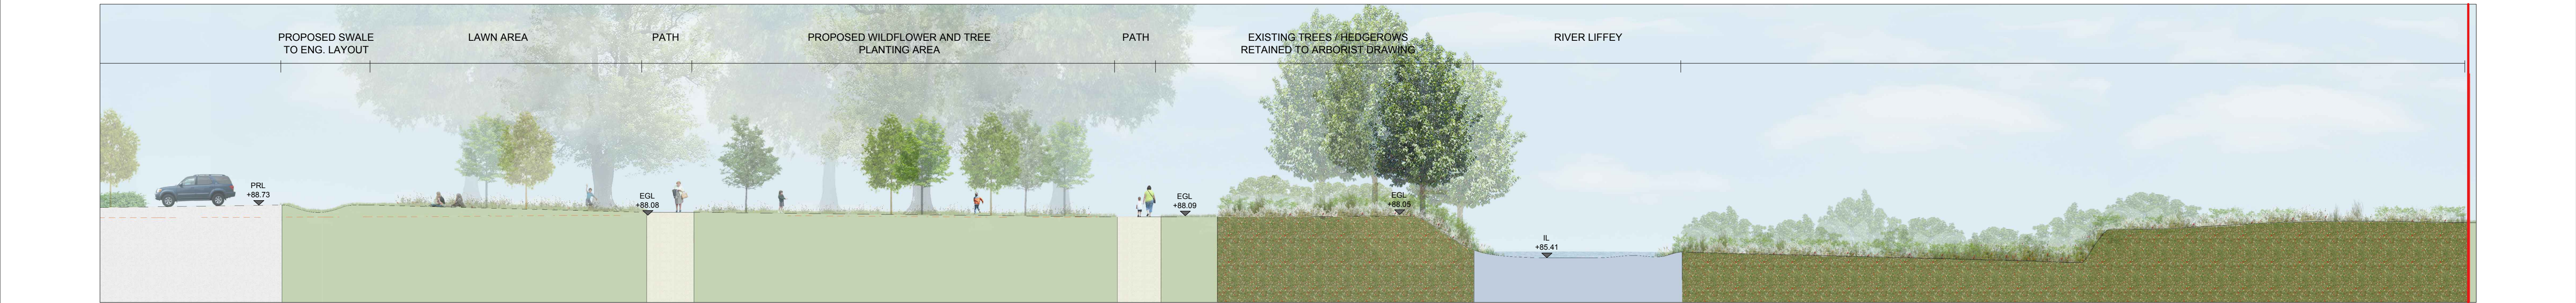


KEY PLAN (NTS@A1)




SECTION J-J (1:200@A1)

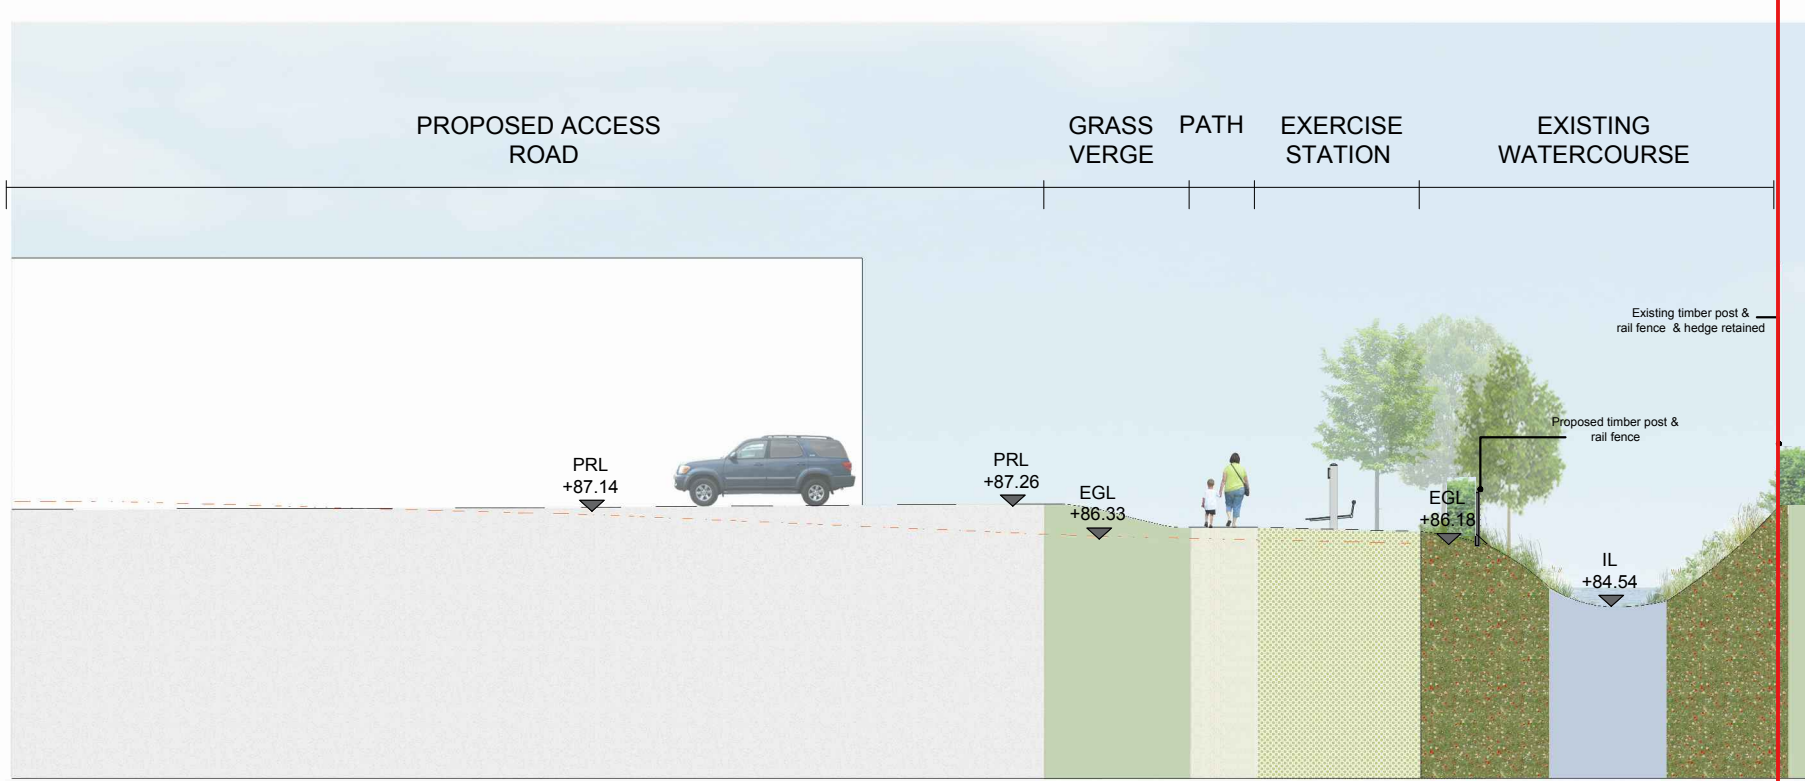

SECTION K-K (1:200@A1)

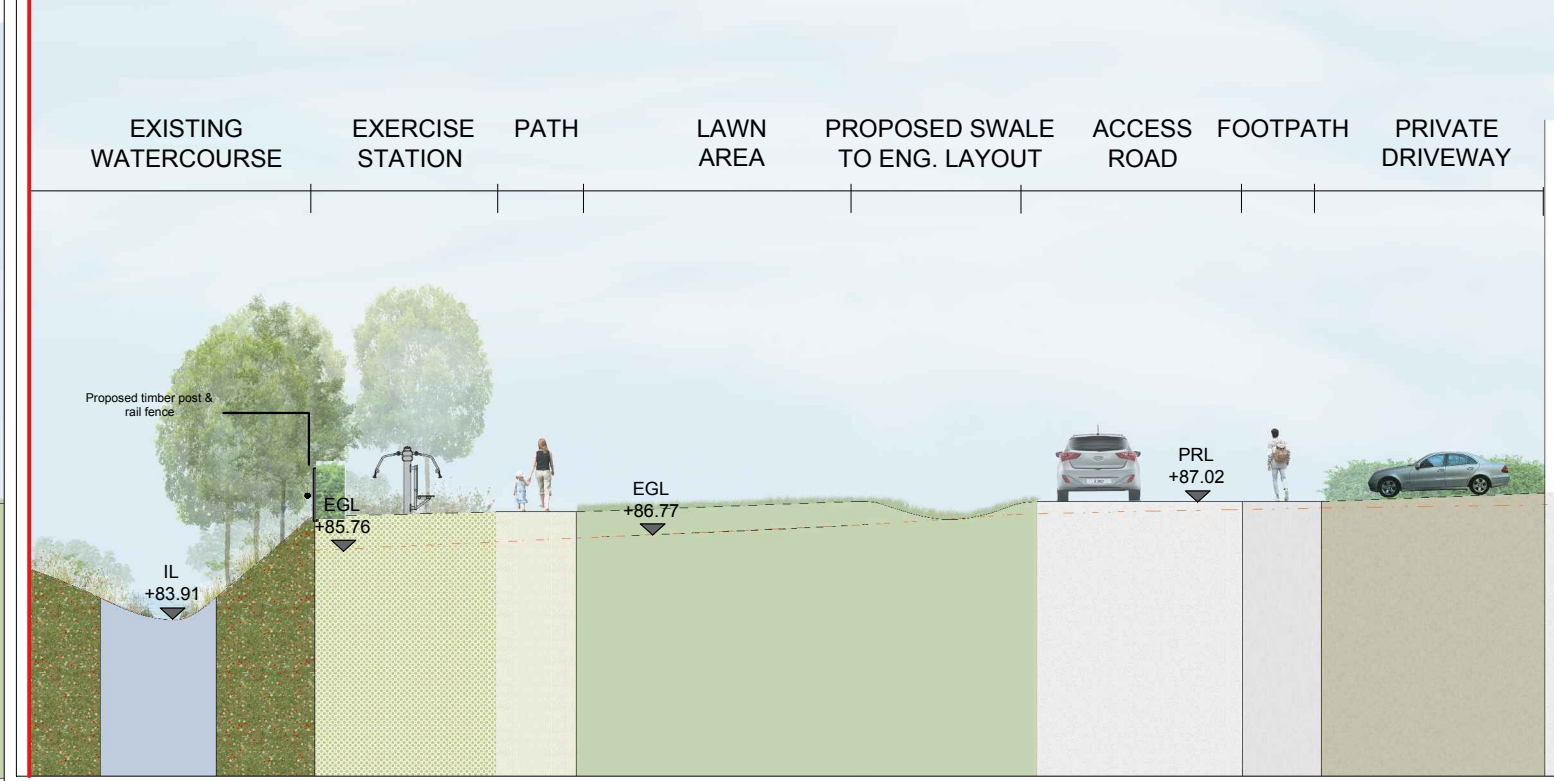

SECTION L-L (1:100@A1)

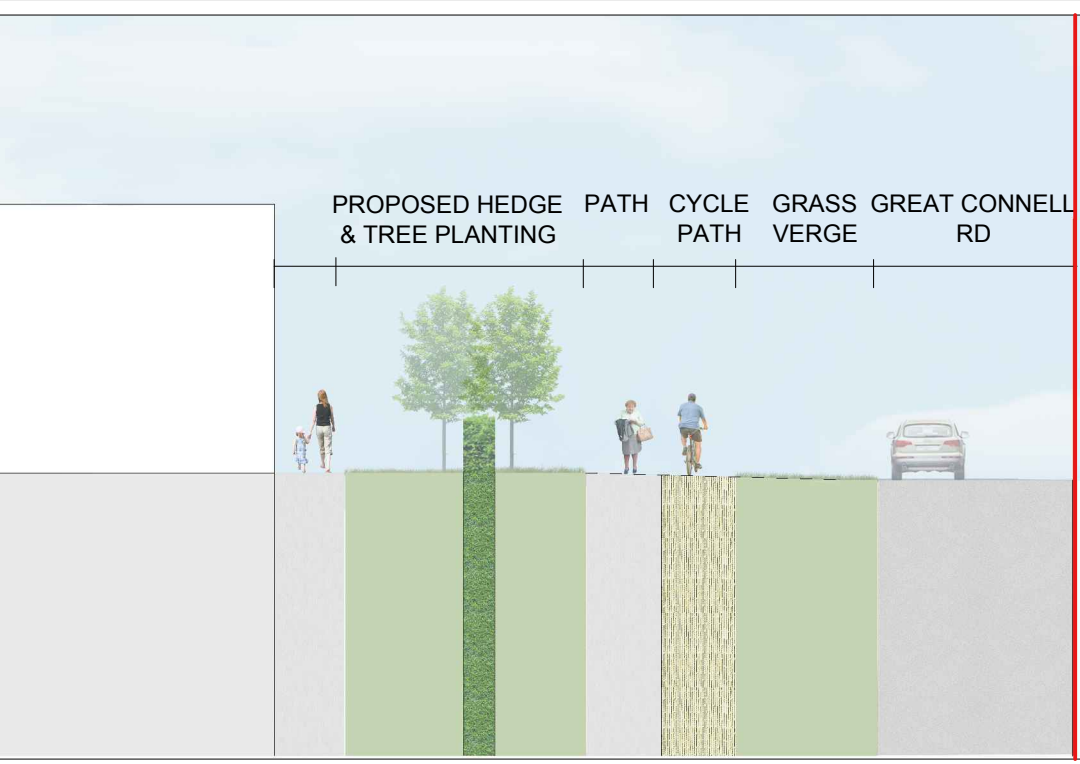

CONCEPT IMAGES



rev	drawn	date	description

© COPYRIGHT
This drawing and any design hereon is copyright of the big space ltd and must not be reproduced in whole or in part without their express written consent.

DIMENSIONS
Figured dimensions only to be taken from this drawing. All dimensions to be checked on site. Landscape Architect to be informed immediately of any discrepancies before work proceeds.



The Big Space
creative dock
malahide marina village
malahide co. dublin
T +353 (0)1 806 1840
E info@tbsstudio.com
W www.tbsstudio.com

Status
PLANNING

job GREAT CONNELL SHD, NEWBRIDGE

drawn PROPOSED SITE BOUNDARY SECTIONS

Date	Dim.	Chd.	Passed	Scale
	RD	DE	DE	As shown
APR 2022				
Job No.	Drawing No.			Rev.
1554	307			7

Notes