



SECTION A-A



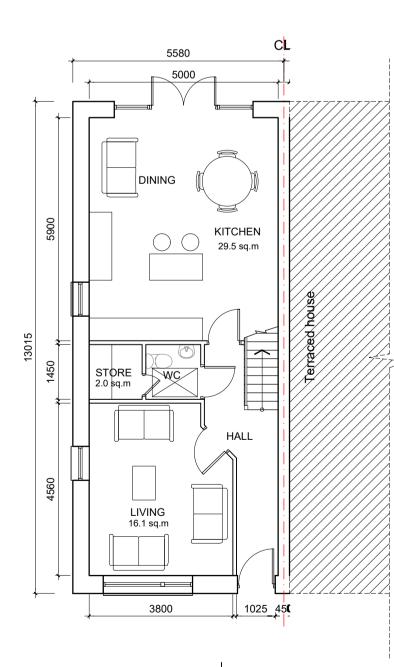

GROUND FLOOR PLAN 60.5m² / 652sq.ft OA 121m² / 1302 sq.ft

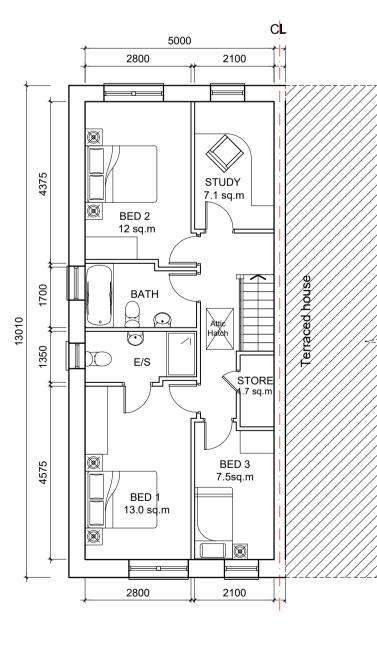


REVIS	REVISIONS		
DATE	DESCRIPTION	No	

FIRST FLOOR PLAN 60.5m² / 652sq.ft



Indicitive Solar Panel Position, Final Solar Panel Position Depends on House Orientation The solar panels shown are a provisional option to satisfy renewable energy requirements of building regs part L. Solar panels may be omitted in favour of alternative renewable energy source.

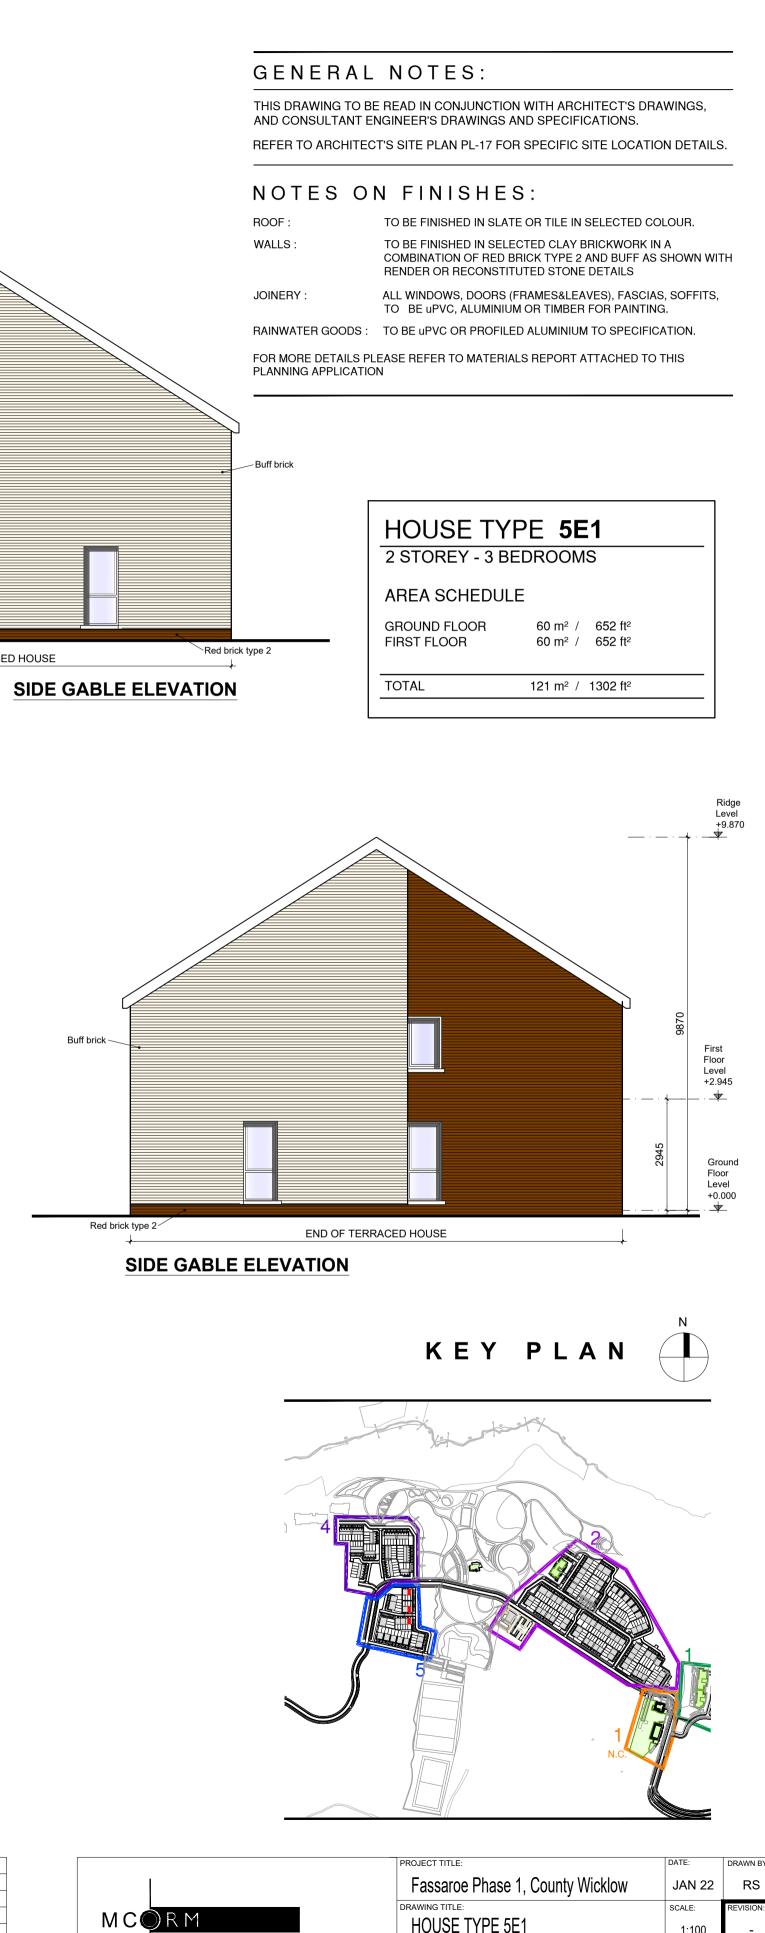

M^CCROSSAN OROURKE MANNING ARCHITECTS

HOUSE TYPE 5E1 1:100 3 BEDROOMS 2 STOREY OB NO: 15011.1 PL73 1, Grantham Street, Dublin 2, Ireland. Tel: 01-4788700 E-Mail: arch@mcorm.com