




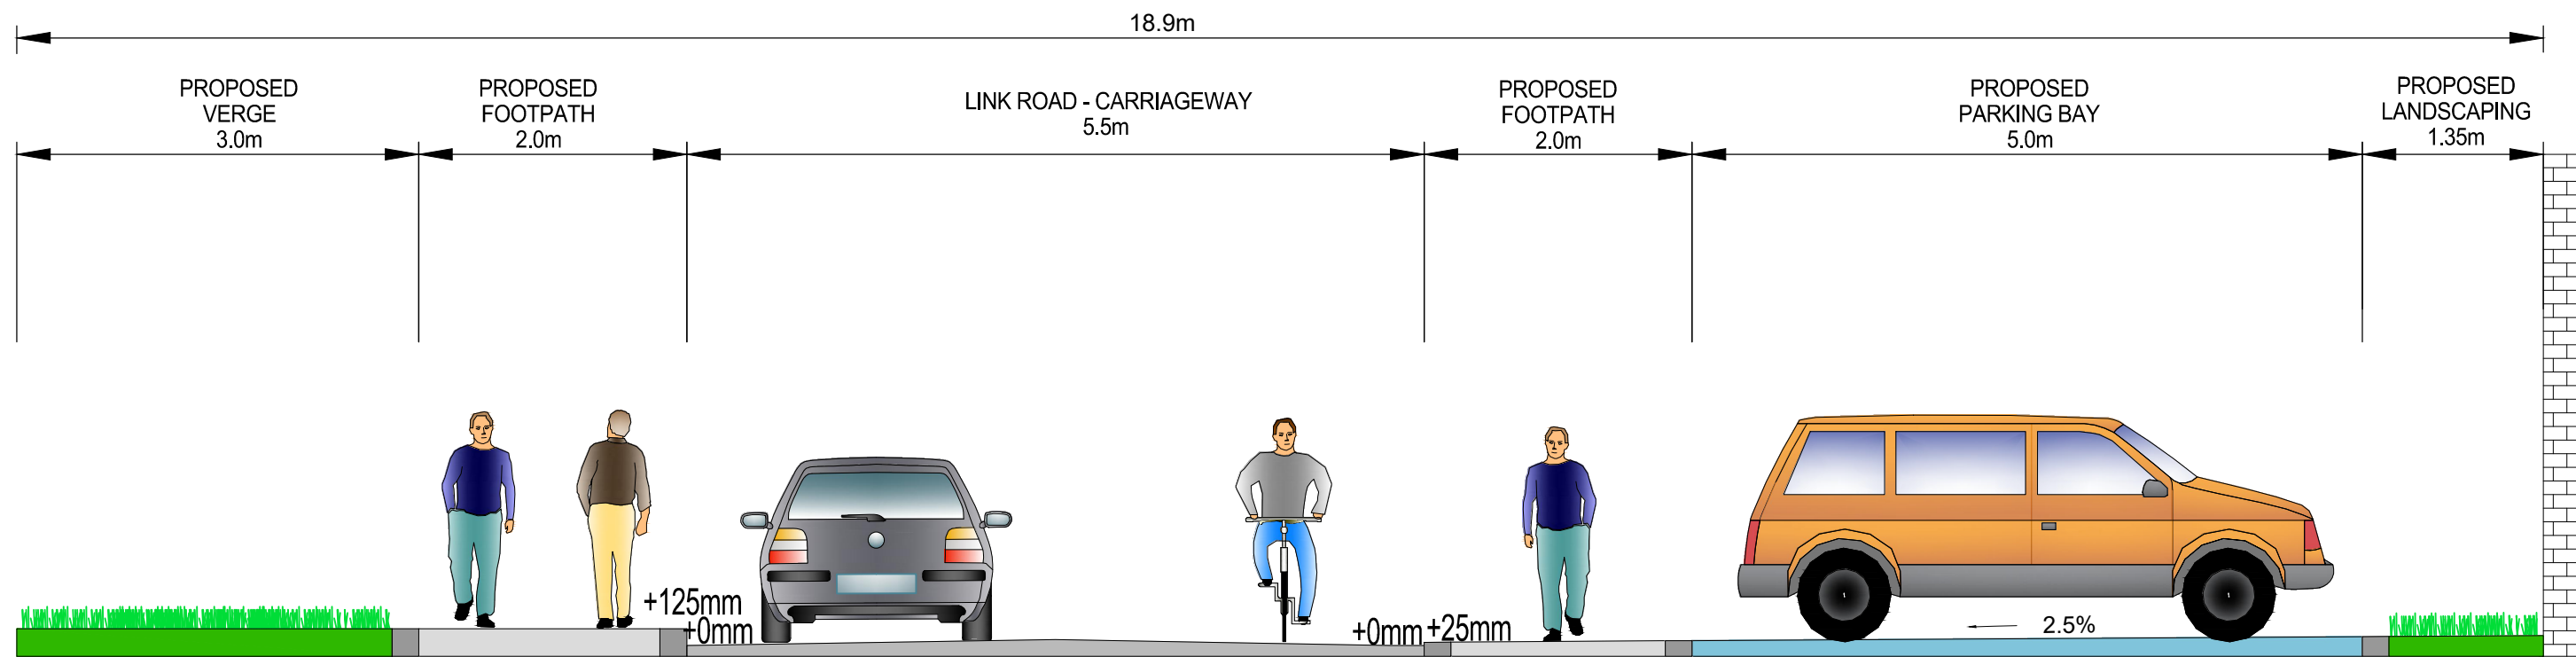


CROSS SECTION I-I

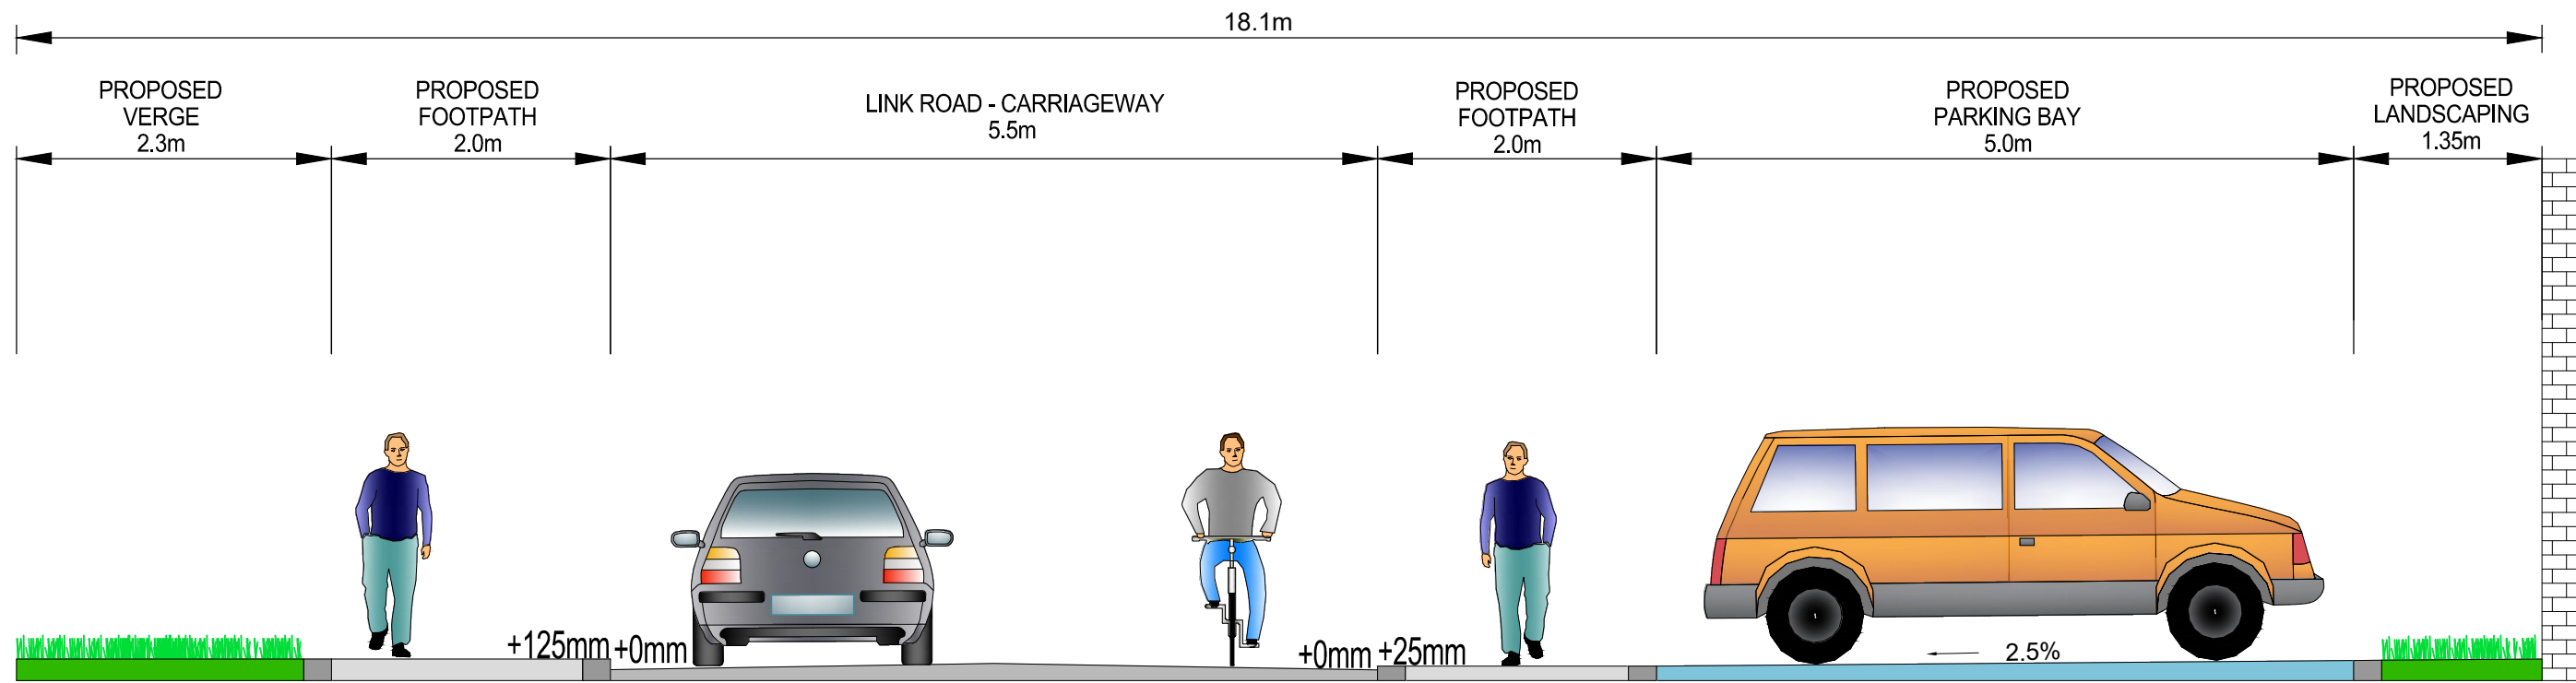

CROSS SECTION J-J

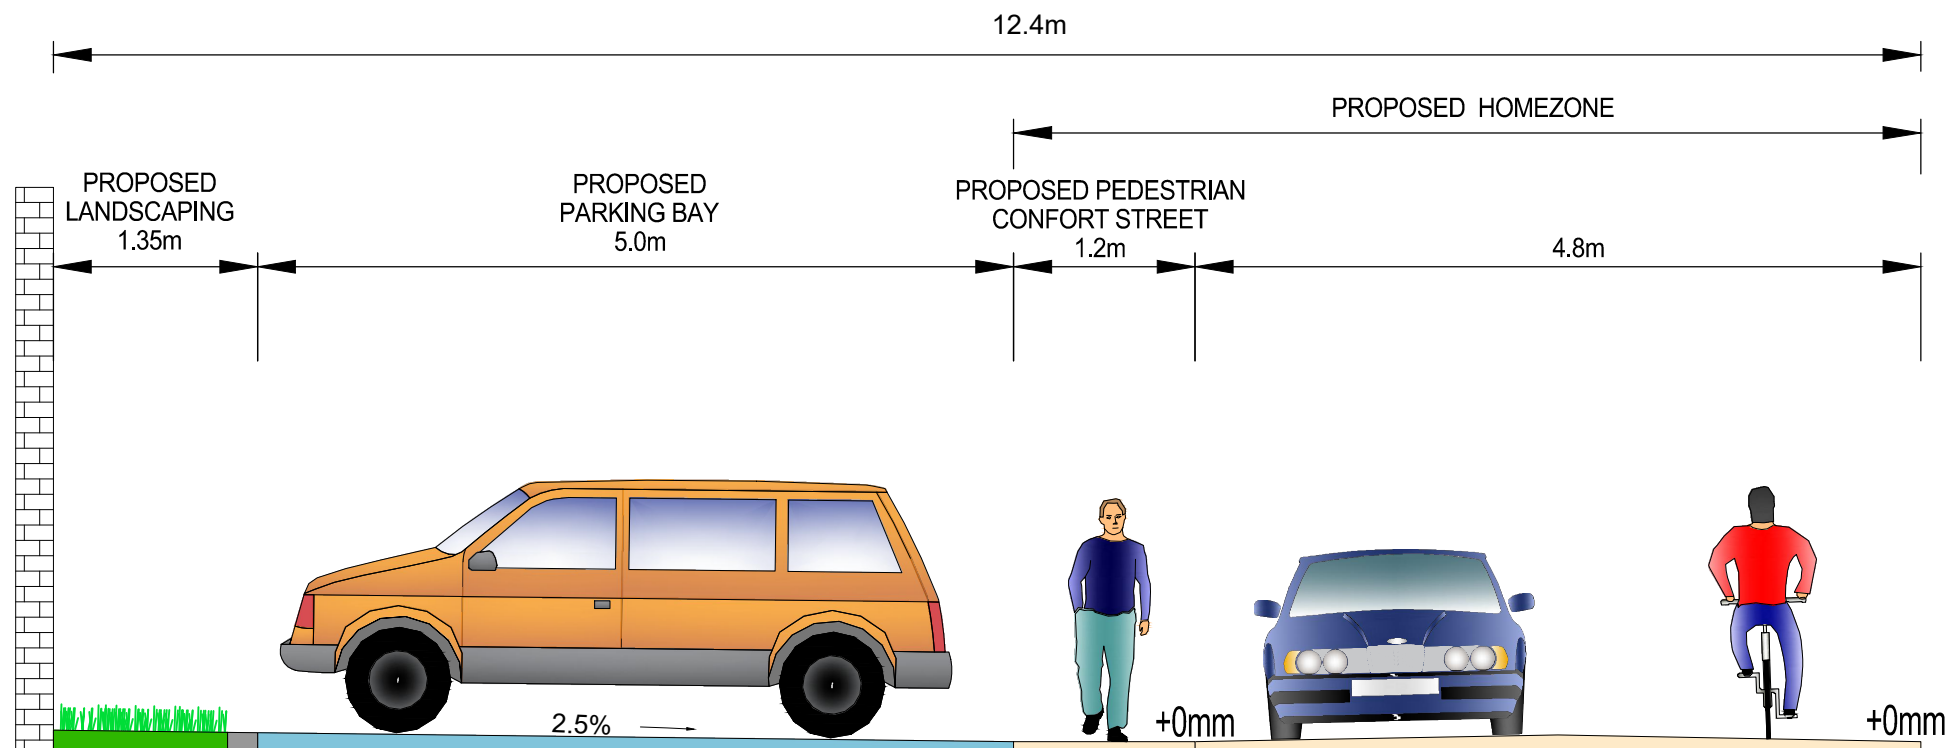

CROSS SECTION K-K

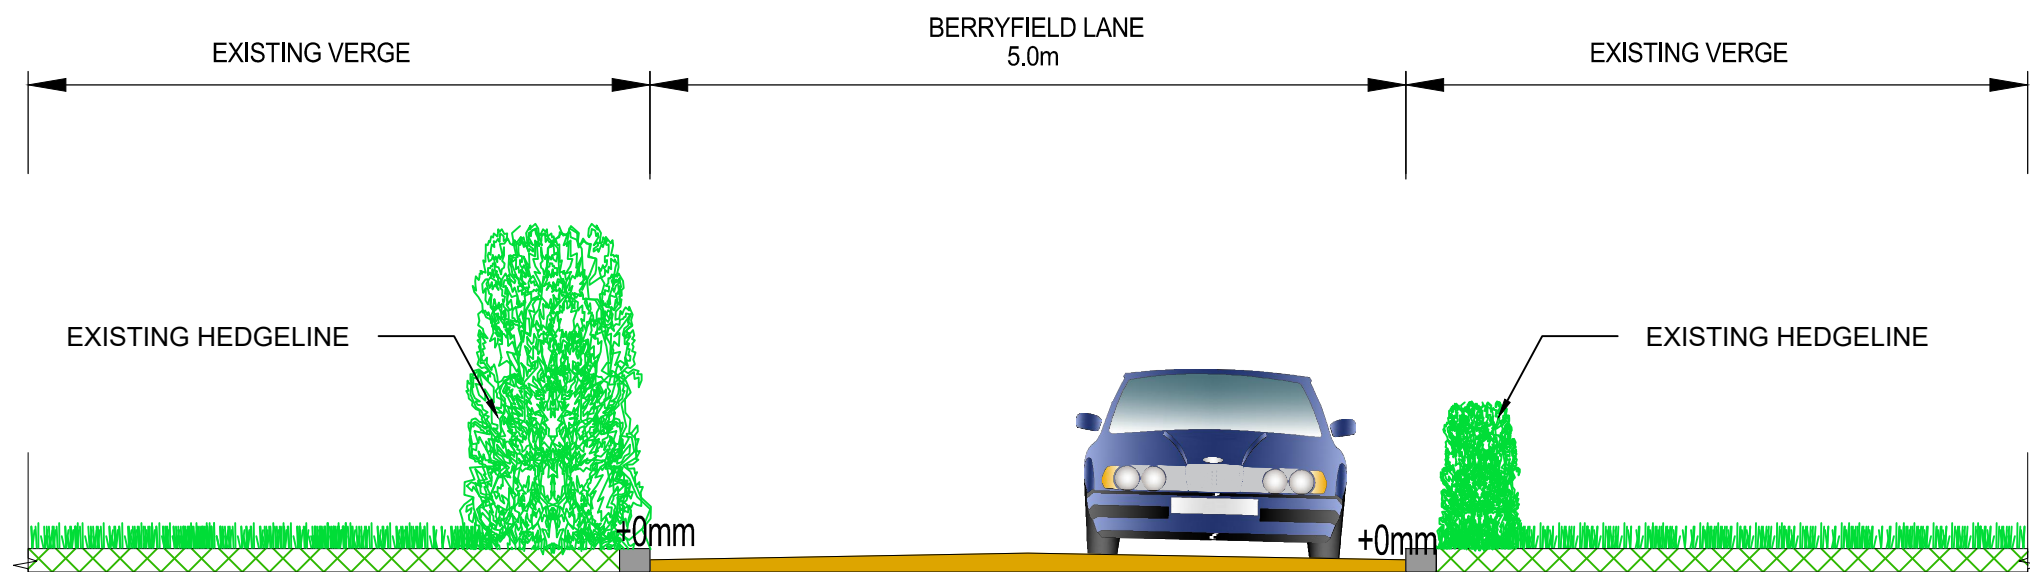


CROSS SECTION L-L

- GENERAL NOTES
1. ALL DIMENSIONS ARE IN MILLIMETRES UNLESS NOTED OTHERWISE
 2. ONLY WRITTEN DIMENSIONS SHALL BE USED. NO DIMENSIONS SHALL BE SCALED FROM THE DRAWINGS
 3. ALL LEVELS ARE IN METRES AND ARE TO MALIN HEAD DATUM
 4. ALL COORDINATES ARE IN METRES AND ARE TO IRISH TRANSVERSE MERCATOR
 5. DRAWINGS ARE TO BE READ IN CONJUNCTION WITH THE SPECIFICATION

- LEGEND:
- PROPOSED CARRIAGEWAY MAIN ROAD
 - PROPOSED CARRIAGEWAY LOCAL ROAD
 - PROPOSED CARRIAGEWAY HOMEZONE
 - REALIGNED BERRYFIELD LANE
 - PROPOSED CYCLE LANE
 - PROPOSED BUS LANE
 - SHARED PATH
 - FOOTPATH
 - BUFFER AREA
 - TACTILE PAVING - BUFF
 - TACTILE PAVING - RED
 - RASIED TABLE
 - PROPOSED BUS STOP
 - SOFT LANDSCAPING (AS PER LANDSCAPE ARCHITECT DETAILS)
 - PARKING BAY
 - PARKING BAY PROVIDED WITH EV CHARGING
 - ACCESSIBLE / DISABLED PARKING
 - APPLICATION BOUNDARY

© ORDNANCE SURVEY IRELAND LICENSE No. AR 0082519
ORDNANCE SURVEY IRELAND & GOVERNMENT OF IRELAND

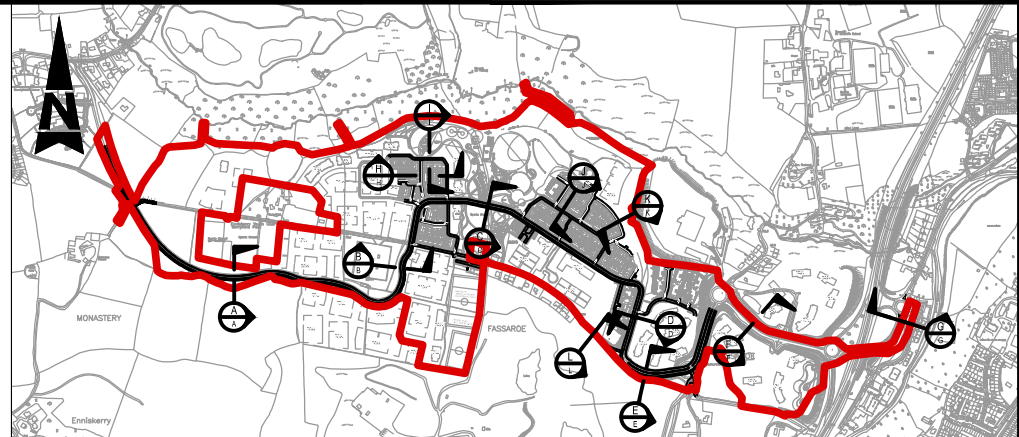

Rev	Description	By	Date	Chk'd	Auth
-	FOR PLANNING	RG	18.01.21	PF	PF

SNC-LAVALIN
Member of the SNC-Lavalin Group

Atkins House, 150-155 Airside
Business Park, Swords, Co. Dublin
Tel (+353) 01 810 8000
Fax (+353) 01 810 8001

ATKINS
Member of the SNC-Lavalin Group

Unit 2B, 2200 Cork Airport
Business Park, Cork
Tel (+353) 021 429 0300
Fax (+353) 021 429 0360

2nd Floor Technology House
Parkmore Technology Park, Galway
Tel (+353) 091 786 050
Fax (+353) 091 779 830

Cosgrave

FASSAROE DEVELOPMENT

Title		PHASE 1 TYPICAL CROSS SECTIONS SHEET 3 OF 3			
Original Scale	Design/Drawn YC	Checked PF	Authorised KB	Date	Date
1:50 at A1	14.12.21	14.12.21	14.12.21	14.12.21	14.12.21
1:100 at A3					
Status	Drawing Number				Rev
P	5186693 / HTR / 01 / DR / 0135				-