


Woodland planting


Adventure play area

Adventure play area

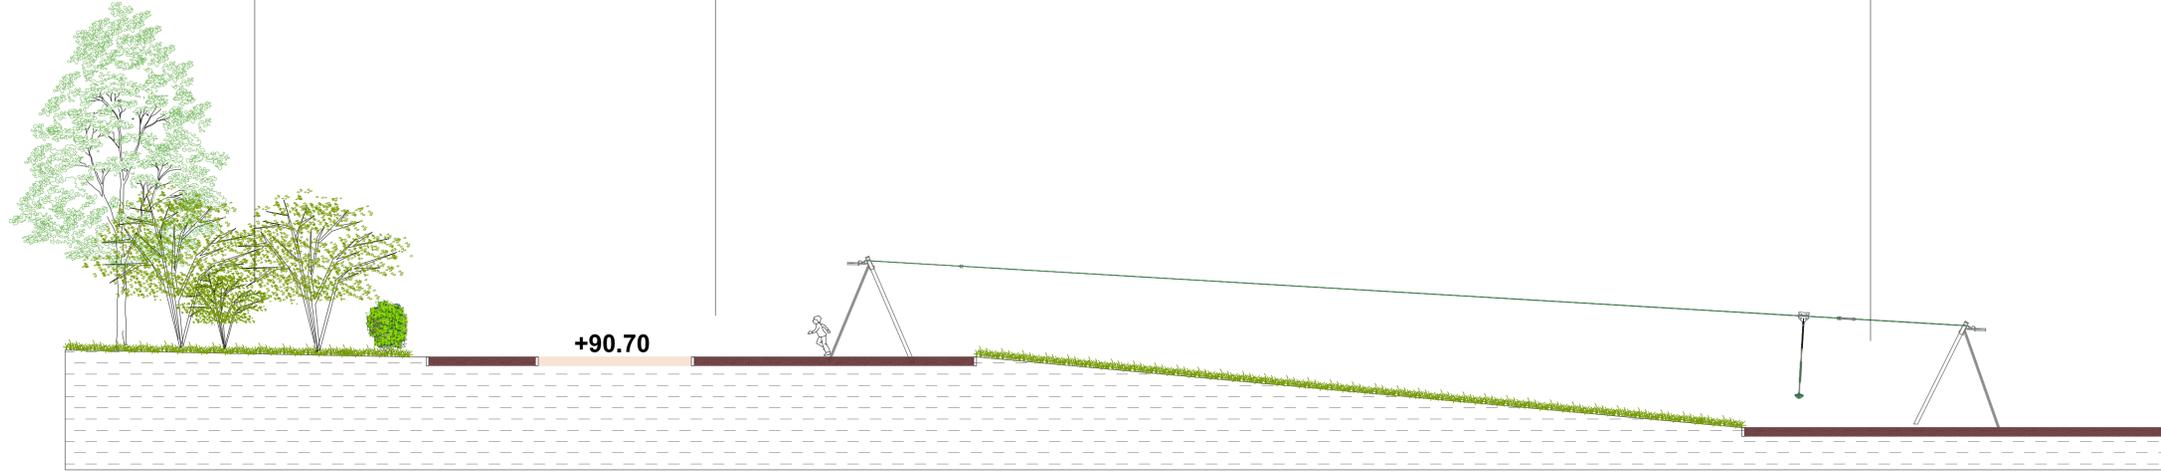

J


J'

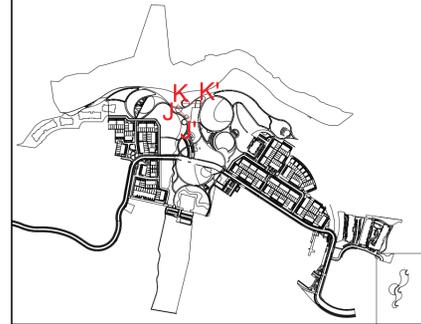

Adventure play area

Picnic area

Beach volley

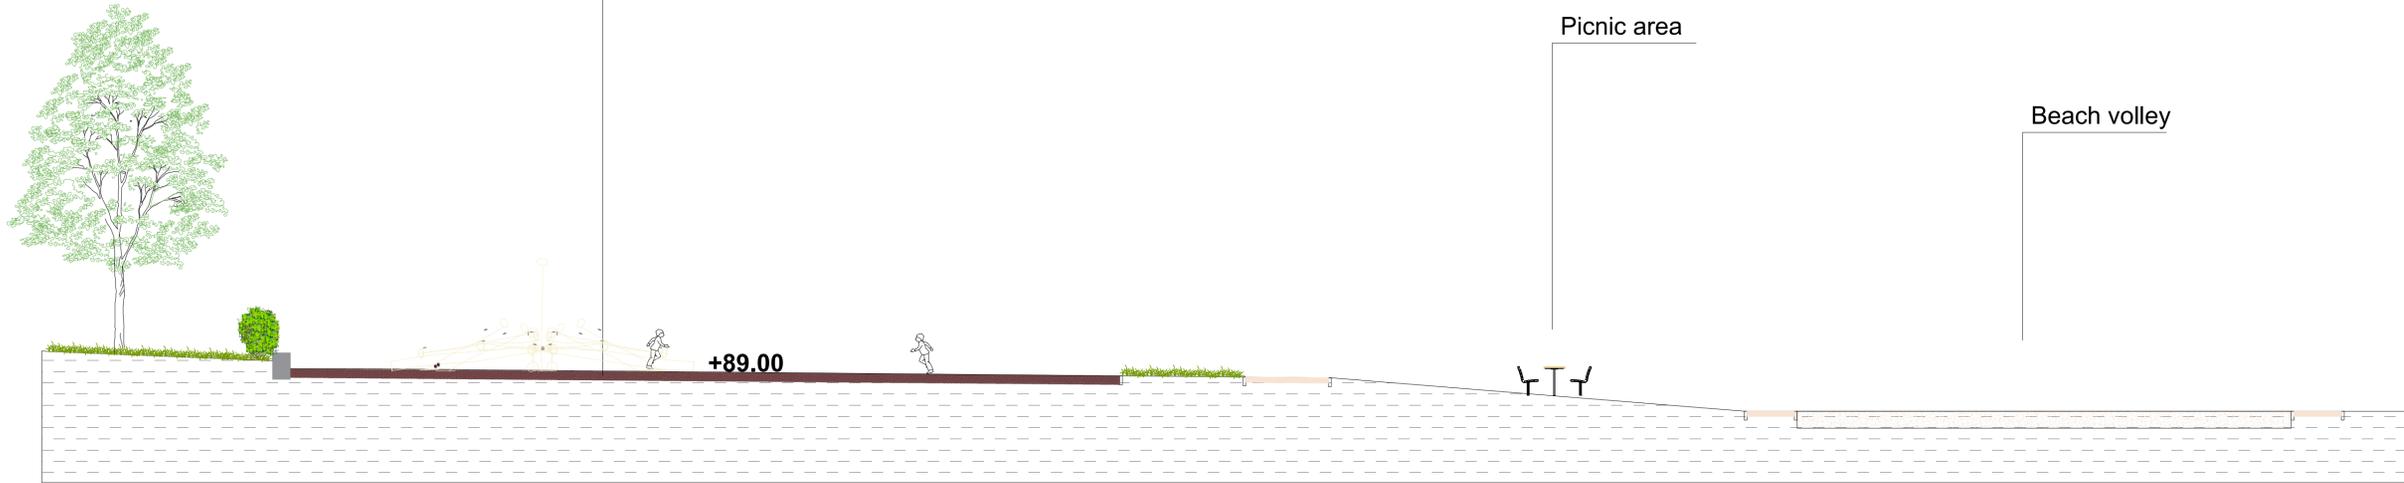

K

K'

REV	DESCRIPTION	ISSUED BY	DATE

MITCHELL + ASSOCIATES
 LANDSCAPE ARCHITECTURE URBAN DESIGN
 Unit 5, Woodpark, The Rise, Glasnevin, Dublin 9, Ireland t + 353 1 454 5086 e info@mitcheassoc.net

PROJECT
Fassaroe

CLIENT
Cosgrave Property Group

JOB NO.
LFAS006

DRAWING
LANDSCAPE - SECTIONS JJ' & KK' - Adventure play area

DRAWING NO.
207

DRAWN BY Constance Freche	CHECKED AH	DATE 20.01.2022
------------------------------	---------------	--------------------

STATUS: Planning	SCALE 1:100 @ A1	REVISION >REVISION<
---------------------	---------------------	------------------------

NOTES:
 All dimensions are in millimeters unless otherwise stated and shall be checked and confirmed by the contractor on site. Any discrepancies shall be immediately reported to the landscape architect. Work to figured dimensions only - Do not scale from drawing. Do Not Scale. Use Figured Dimensions Only. Not for Construction Purposes unless Specifically Marked.

© THIS DRAWING IS COPYRIGHT OF MITCHELL + ASSOCIATES